



OFFICE OF
RAMSEY COUNTY ENGINEER

**MICROFILMED
RAMSEY CO. ENGR.**

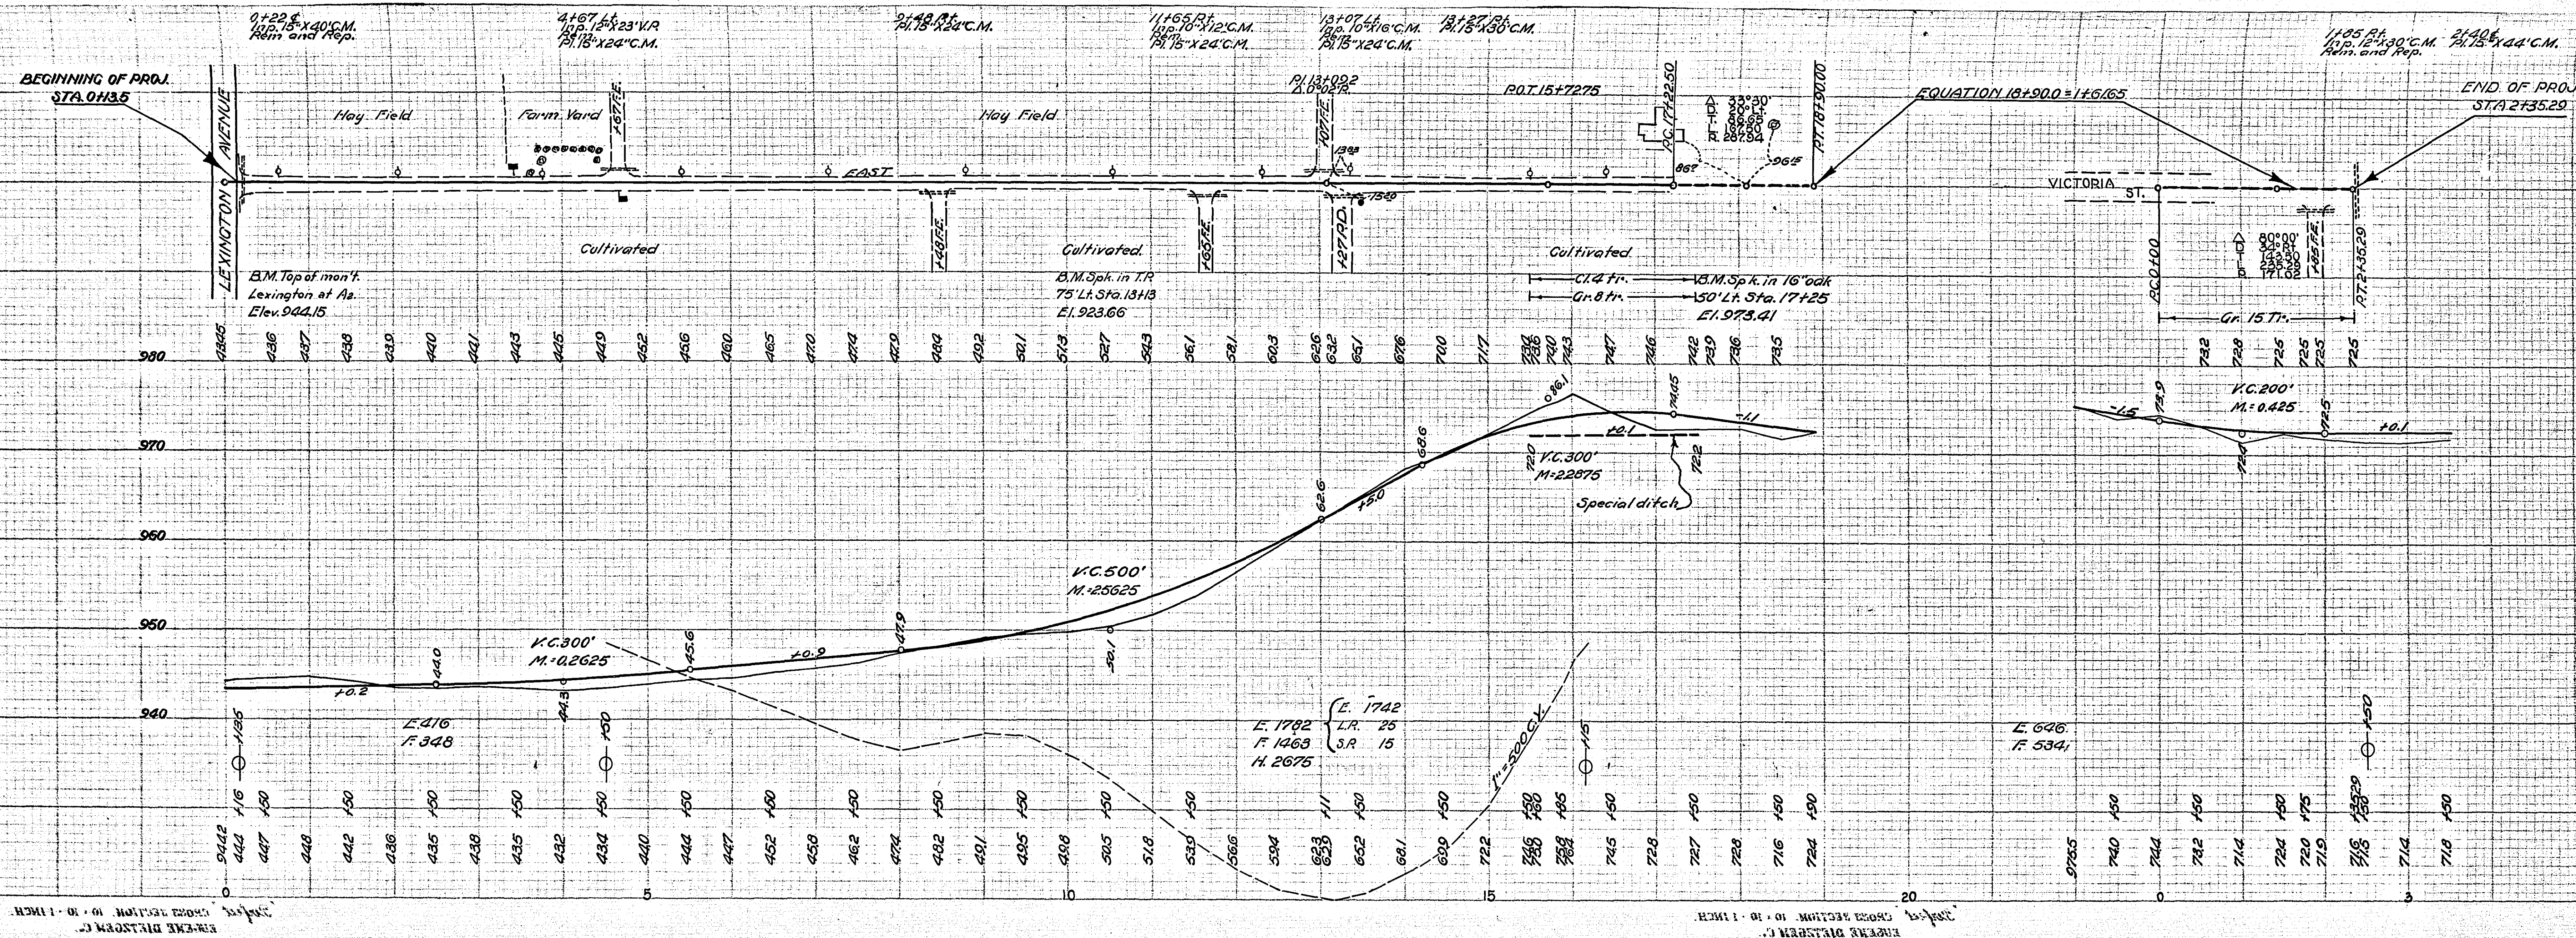

ESTIMATE

Clearing	
Grubbing	
Excavation	Est
"	Loc
"	Sur
"	Over
Install 15" C.M.	
Rem. old culv.	
Rep. " "	

 

**MICROFILMED
RAMSEY CO. ENGR.**

MICROFILMED
KASSIDY CO. ENGRS.

29-65

