



OFFICE OF
RAMSEY COUNTY ENGINEER
CONSTRUCTION PROFILE
FROST AVE. EXT.
FROM S.T.H. NO. 1 TO FROST AVENUE
PROJ. NO. 30-10

MICROFILMED
RAMSEY CO, ENGR

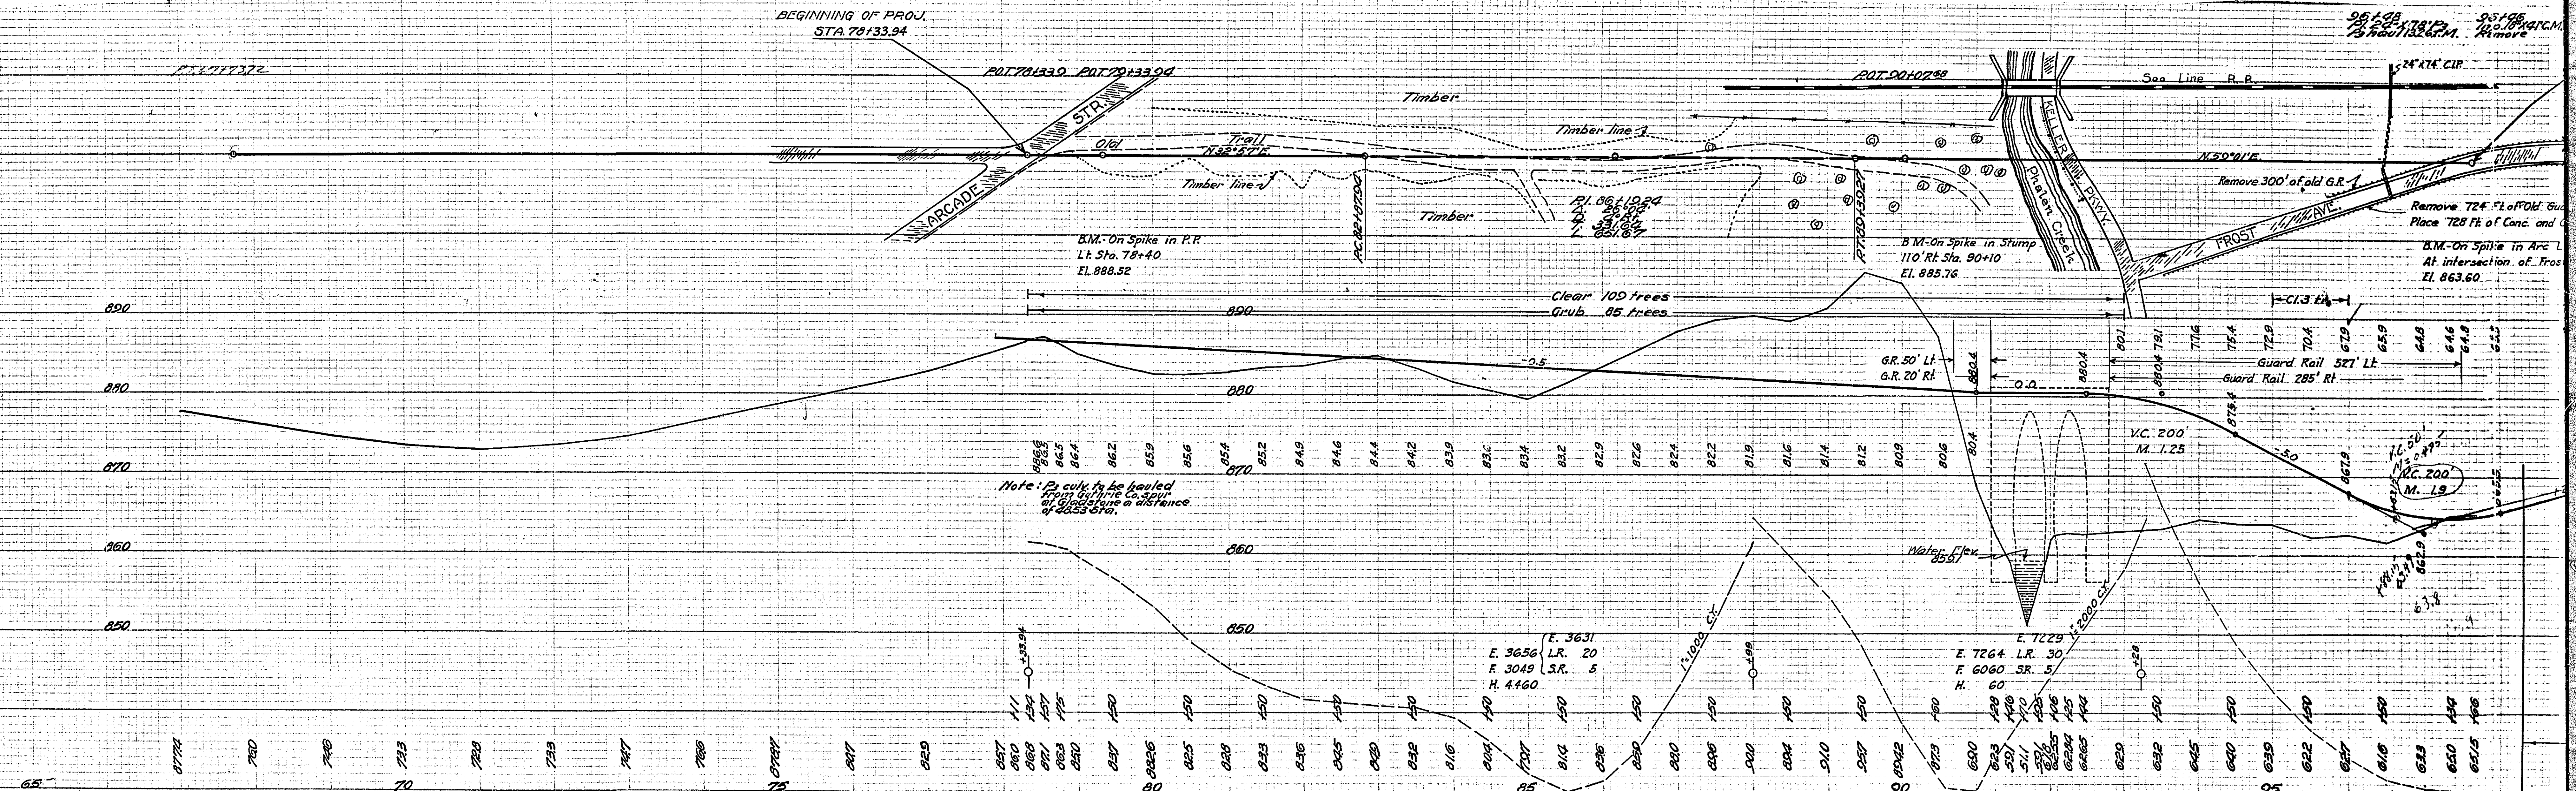

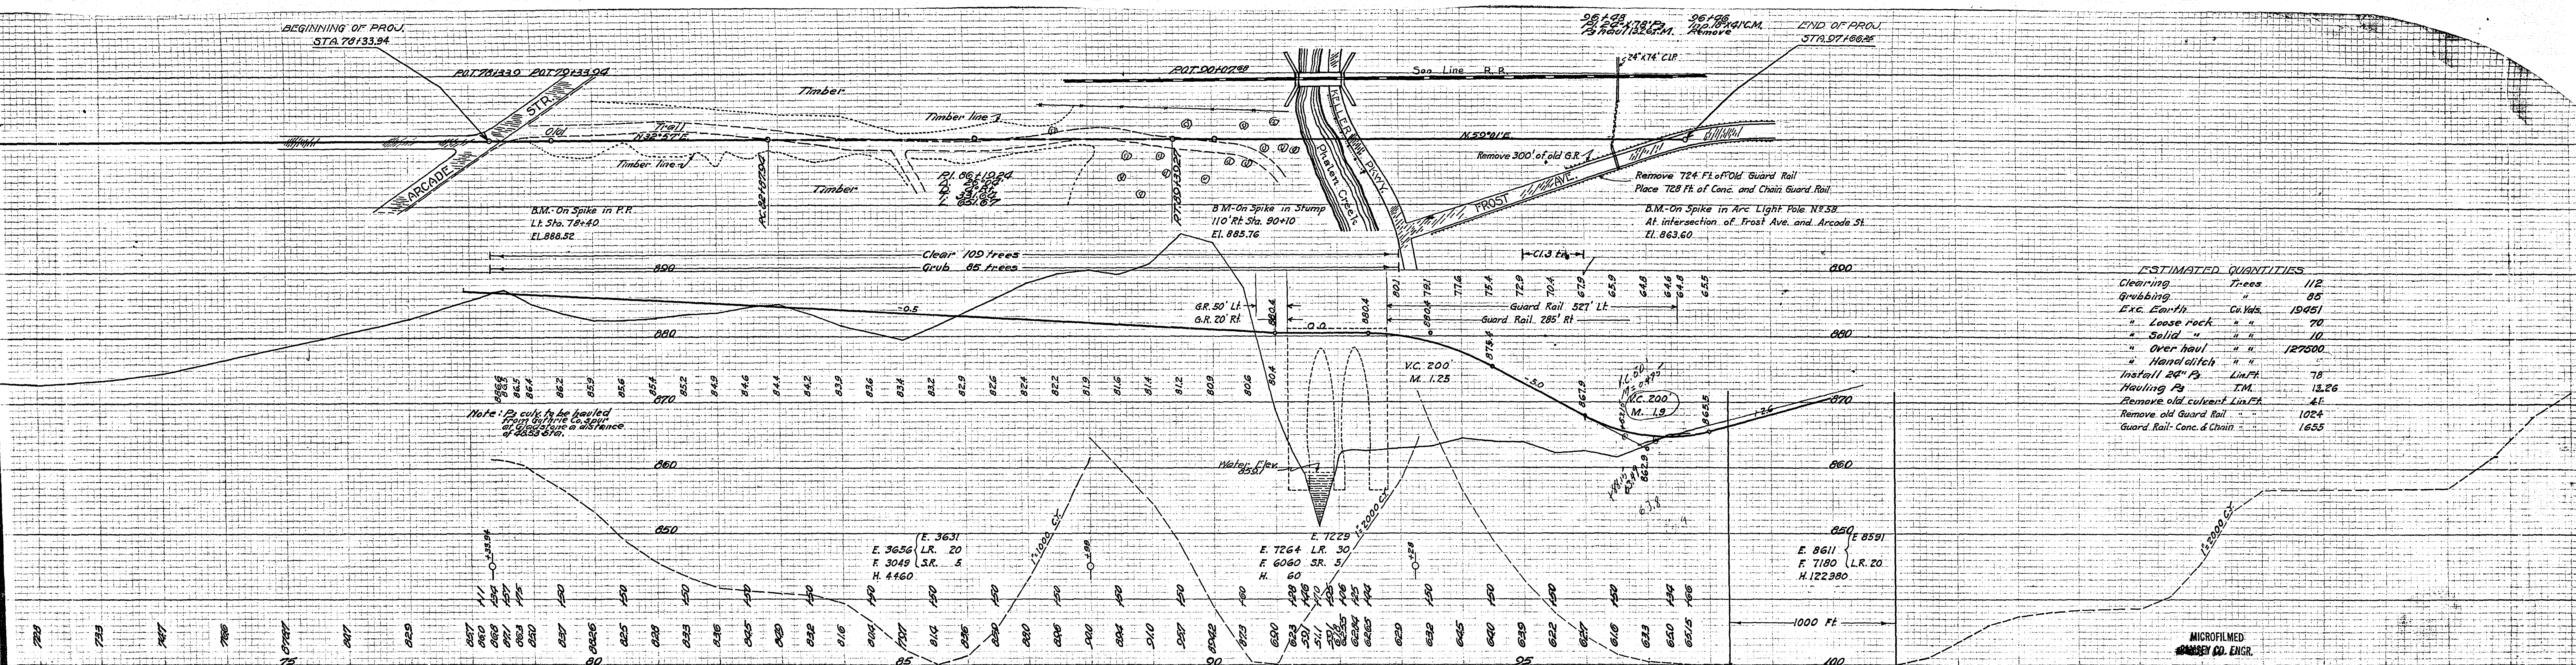

ESTIMATED QUANTITIES

Clearing	Trees	112
Grubbing	"	85
Exc. Earth	Cu. Yds.	19451
" Loose Rock	"	70
" Solid "	"	10
" Over haul	"	127500
" Hand ditch	"	5
Install 24" P.	Lin. Ft.	78
Hauling P.	T.M.	13.26
Remove old culvert Lin. Ft.		4.1
Remove old Guard Rail		1024
Guard Rail- Conc. & Chain		1655

MICROFILMED
 30-10