



OFFICE OF
RAMSEY CO. ENGR.
CONSTRUCTION PROFILE
EAST AVE
FROM S.T.F. NO. 12 TO MINNEHAHA ST.
PROJ. NO. 30-75

REFILMED
HATSEY CO. ENG

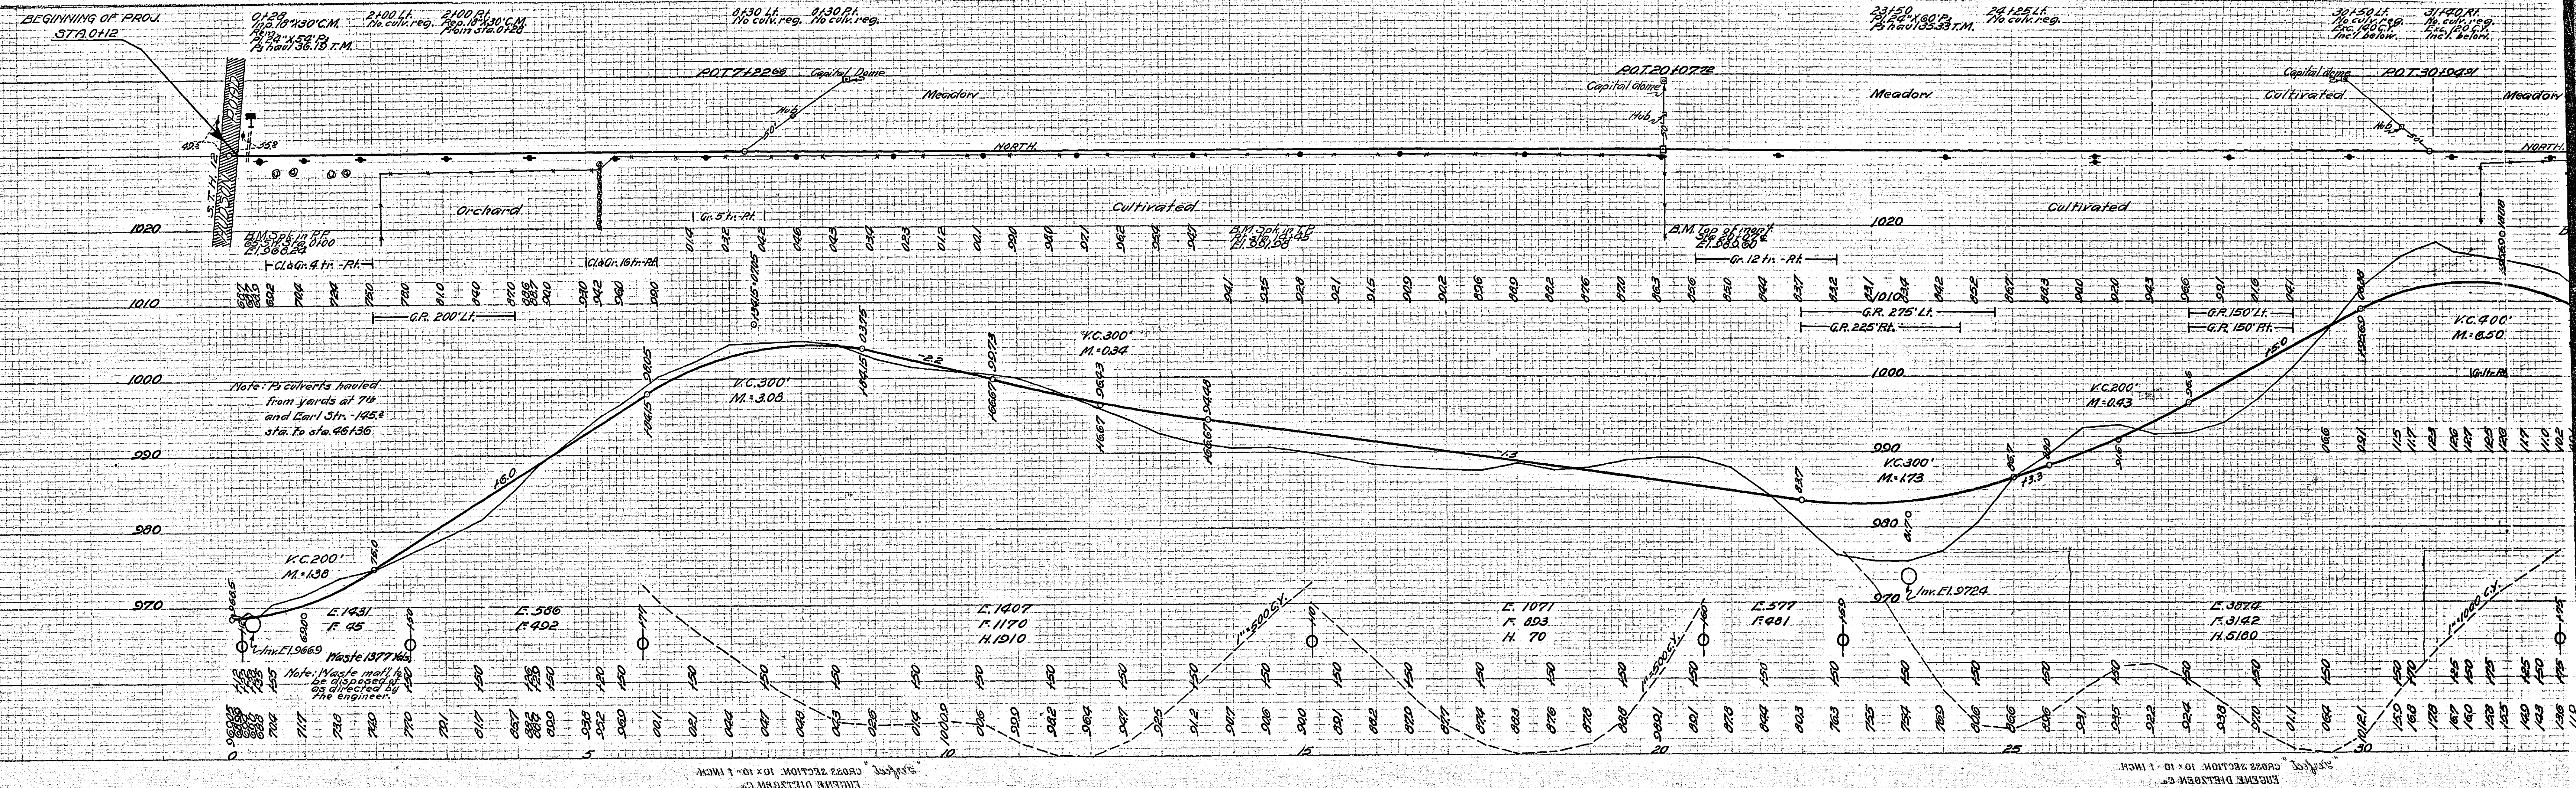

 

ESTIMATED QUANTITIES
STA. 0+12 - STA. 46+136

Clearing	Trees	29
Grubbing	"	95
Exc. Earth	Cu. Yds.	11333
" Overhaul	"	8065
Install 15" C.M.	Lin. Ft.	24
" 24" P.	"	150
Hauling P.	T.M.	91.02
Rem. old culv.	Lin. Ft.	93
Rep. " "	"	54
Guard rail (cable)	"	1300
" " anchors	Each	14

MICROFILMED
MAMSEY CO. ENGR.

30-75