


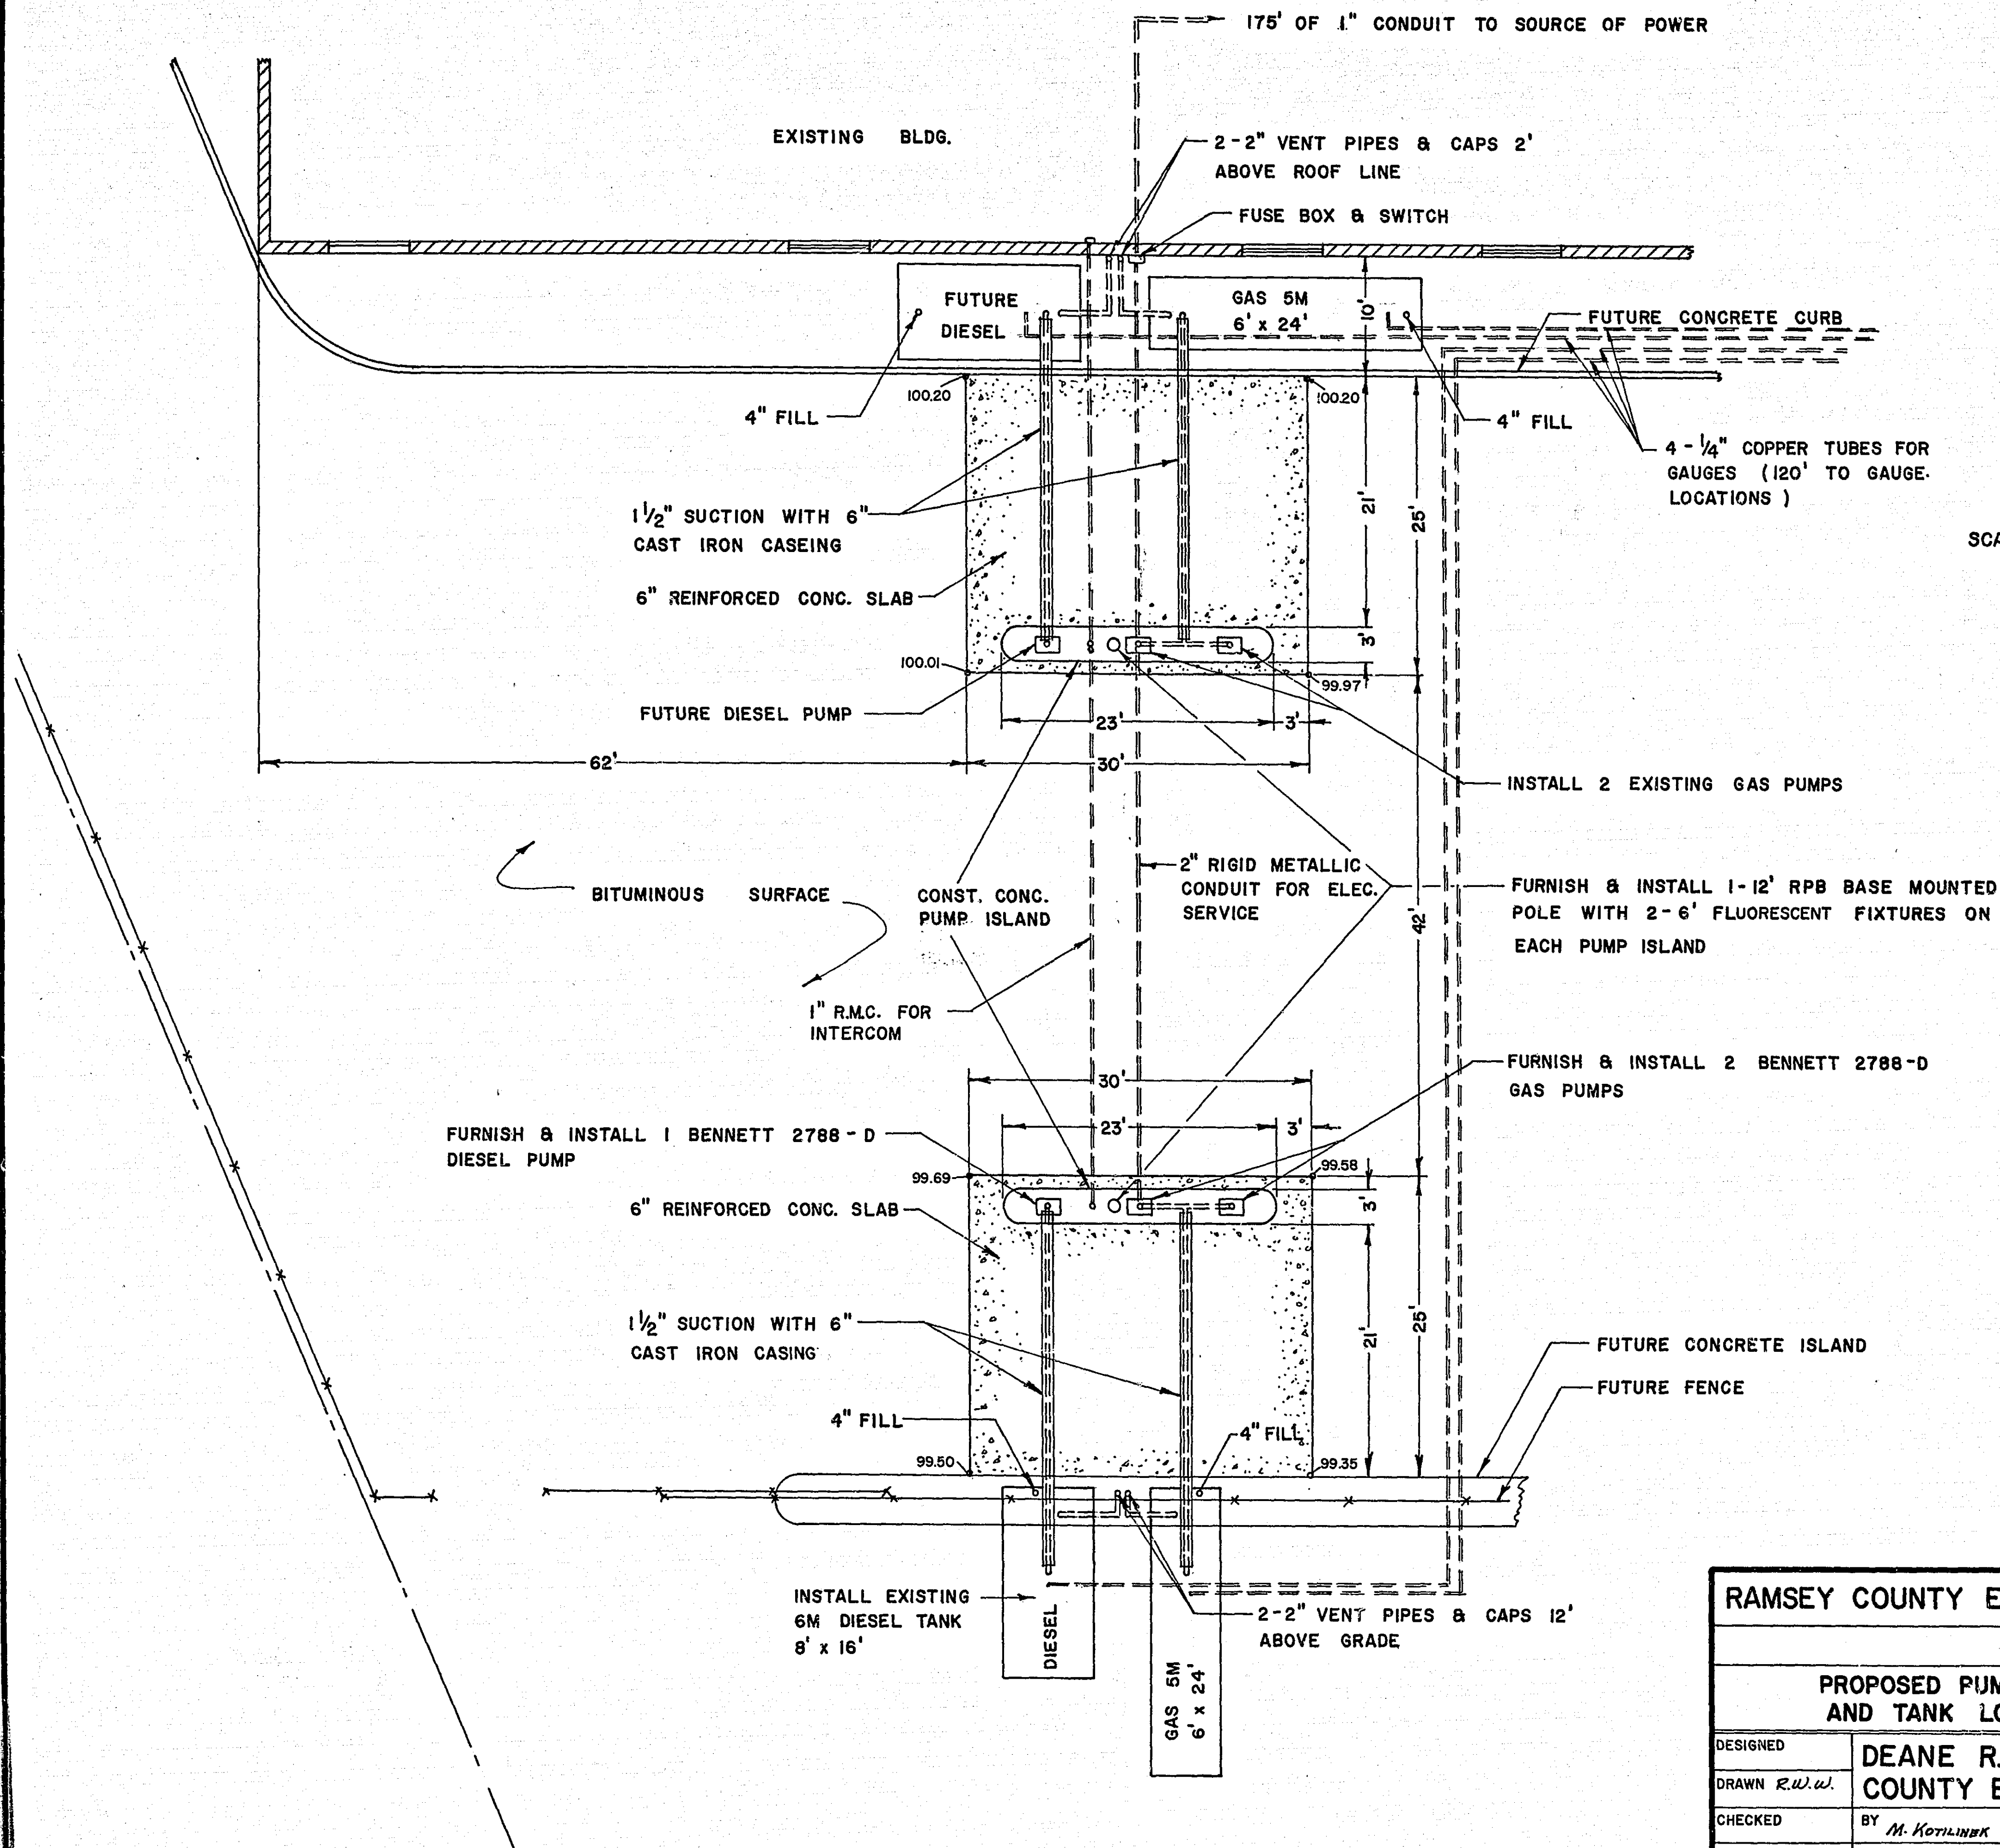

SCALE 1" = 10'

MICROFILMED
RAMSEY CO. ENGR.

RAMSEY COUNTY ENGINEERS DEPT.		
PROPOSED PUMP ISLANDS AND TANK LOCATIONS		
DESIGNED	DEANE R. ANKLAN	SURVEY
DRAWN <i>R.W.W.</i>	COUNTY ENGINEER	
CHECKED	BY <i>M. KOTILINEN</i>	DATUM
REVISED	DATE: 7-12-67	FILE

SCALE 1"=50'

ST. PAUL

MPLS.

BLVD

OWASSO

RICE

ST.

COUNTY
GARAGE
HIGHWAY

6,000 GAL CAPACITY
GAS TANK

STORAGE SHED

CALCIUM & SALT
STORAGE

CHEMICAL
STORAGE YARD
MIXING AREA

EXIST. DIESEL PUMP
& TANK
(REMOVE & REINSTALL TANK)

PROPOSED
PUMP ISLANDS

TRUCK
STACKING
AREA

FUTURE
TRUCK WASH

SWING GATE
ON ROLLERS

6' RAISED
CONC. ISLAND

FUTURE WARM STORAGE
EXPANSION

APPROX. LOCATION
BURIED RADIO CABLE

EXIST. GAS PUMP ISLAND
& TANK (REMOVE & REINSTALL PUMPS)

REMOVE TANK FROM SITE
9 6' x 20' 3" GAS TANK
11,000 GAL CAPACITY

SHERIFF
PATROL
STATION
FUTURE
ADDITION

PROPOSED
ADDITION
(6' LANDSCAPE
PARKING ISLAND)

CONC. CURB

SEWER

POSSIBLE FUTURE
EXPANSION SITE

RAISED
ISLAND

6" GAS MAIN

MICROFILMED
RAMSEY CO. ENGR