


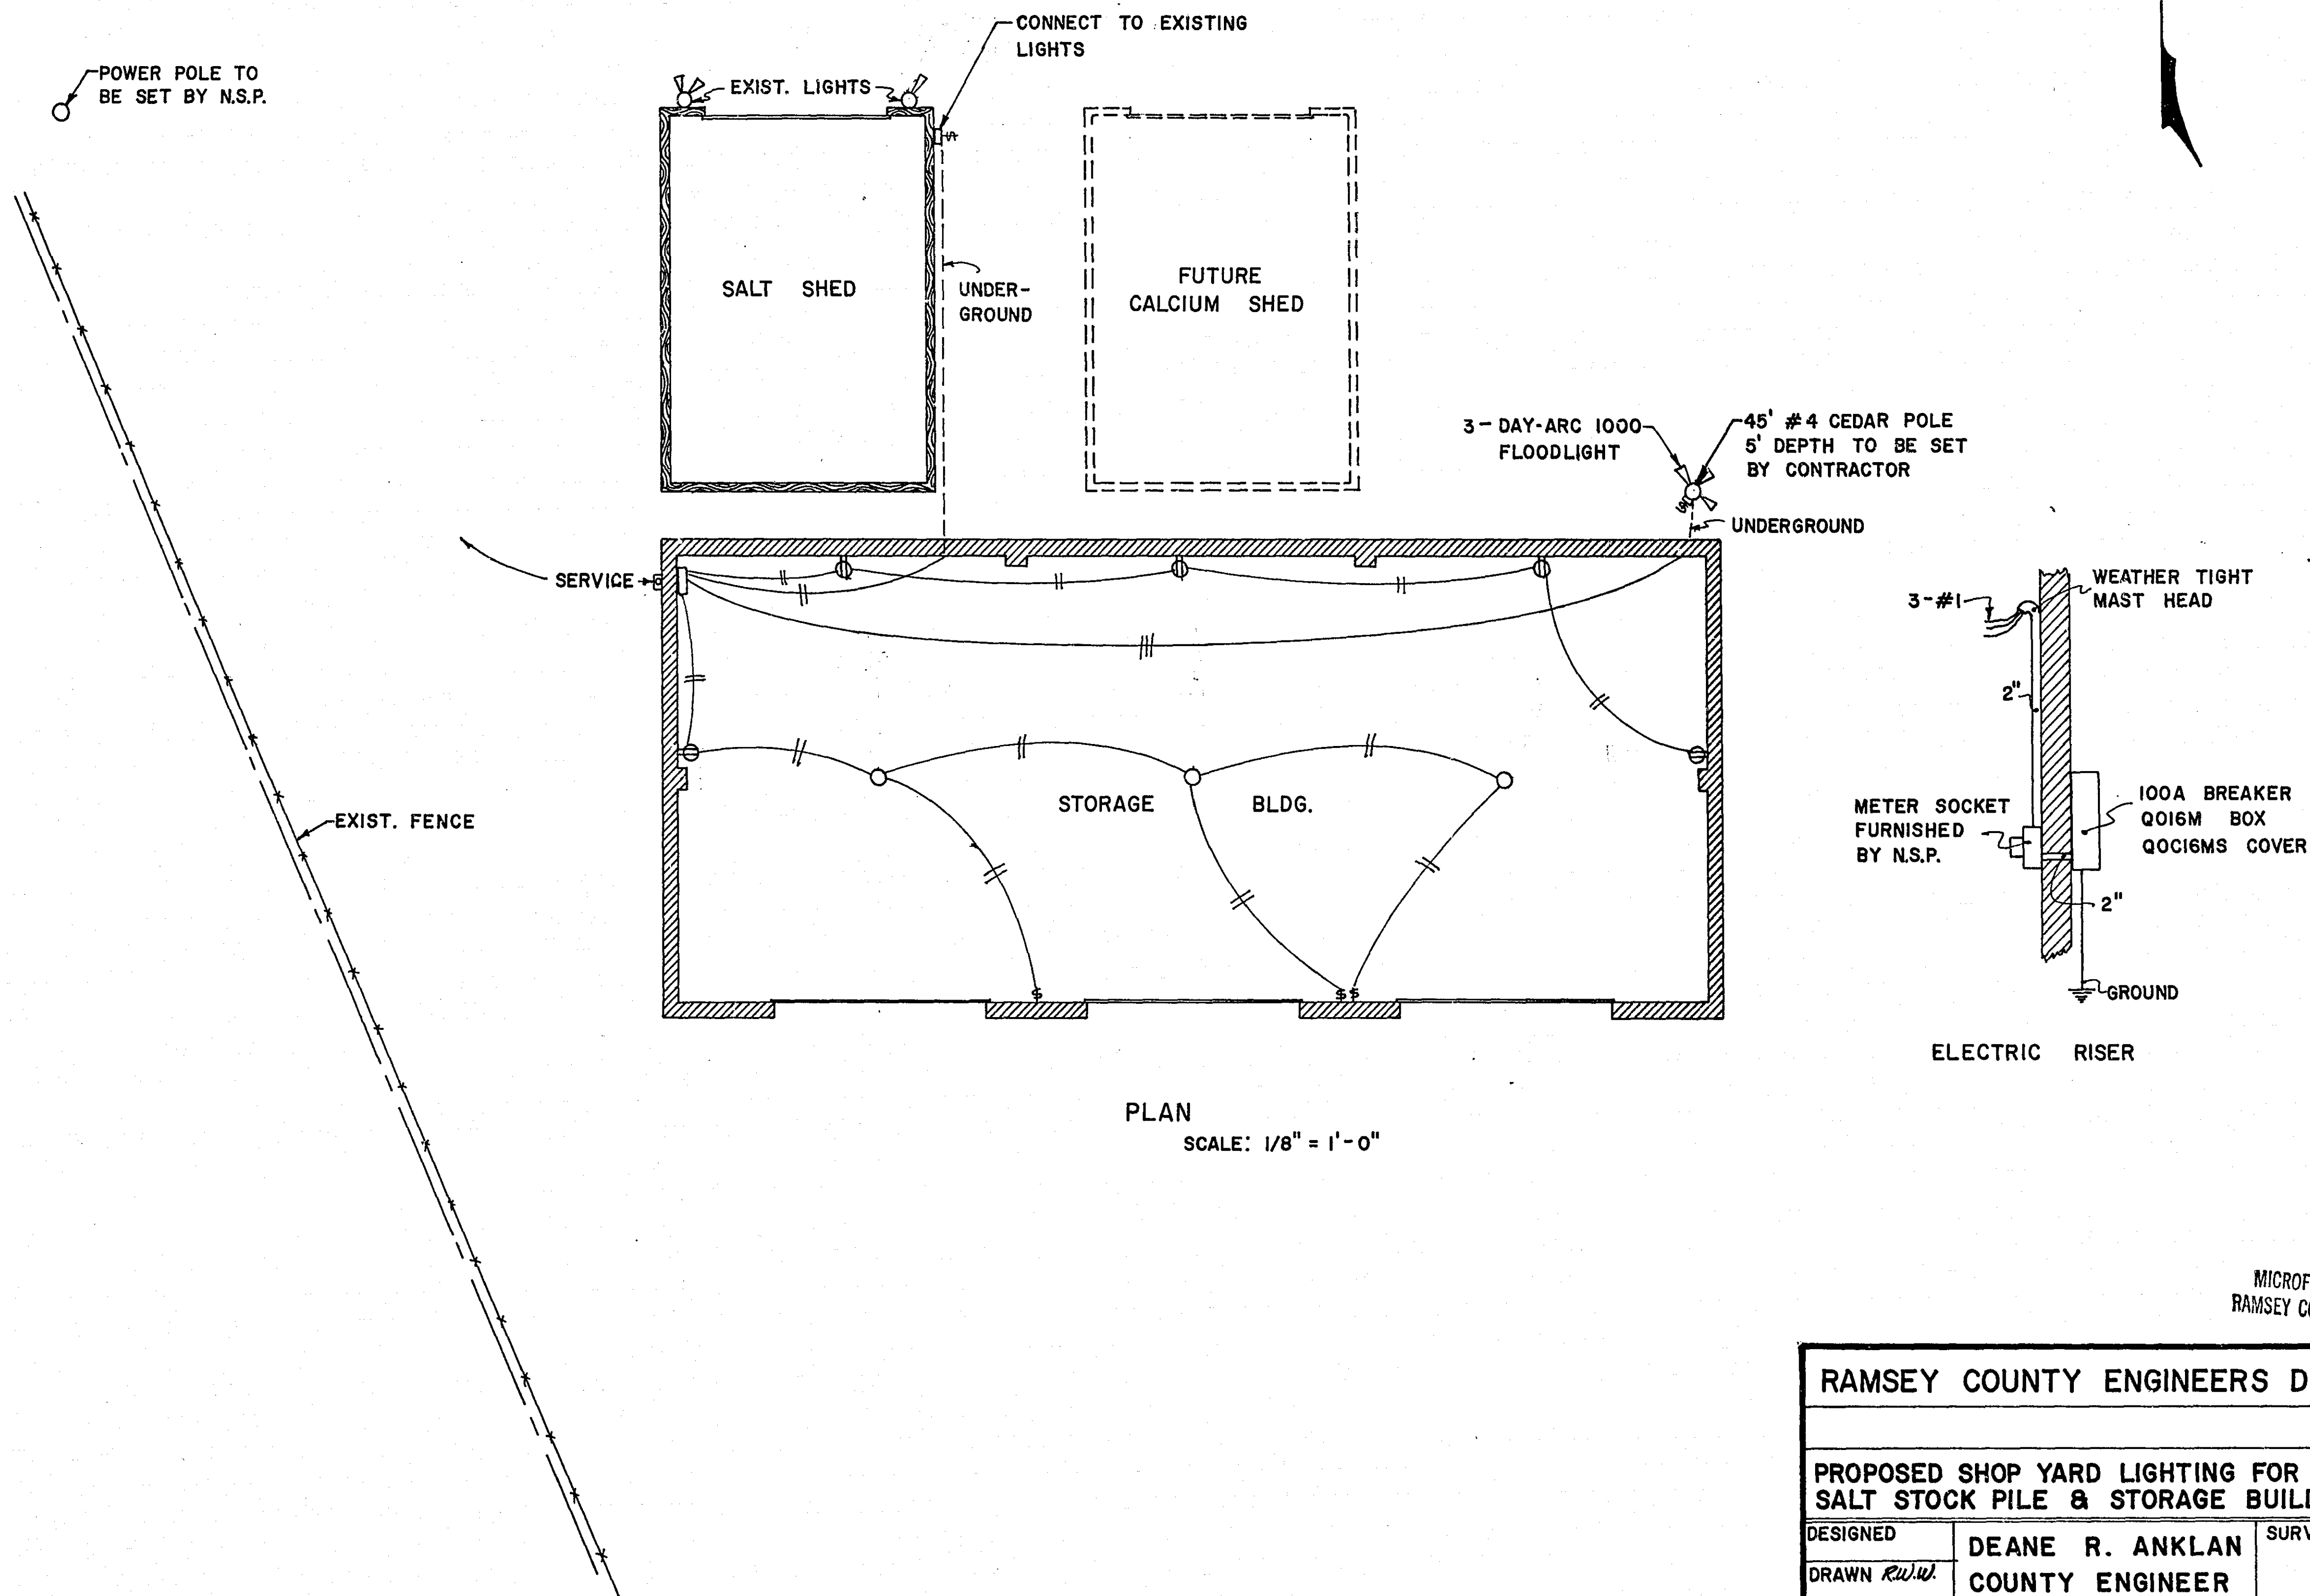

MICROFILMED
RAMSEY CO. ENGR.

RAMSEY COUNTY ENGINEERS DEPT.		
PROPOSED SHOP YARD LIGHTING FOR SAND SALT STOCK PILE & STORAGE BUILDING		
DESIGNED	DEANE R. ANKLAN	SURVEY
DRAWN <i>R.W.W.</i>	COUNTY ENGINEER	
CHECKED	BY	DATUM
REVISED	DATE: 10-6-67	FILE