



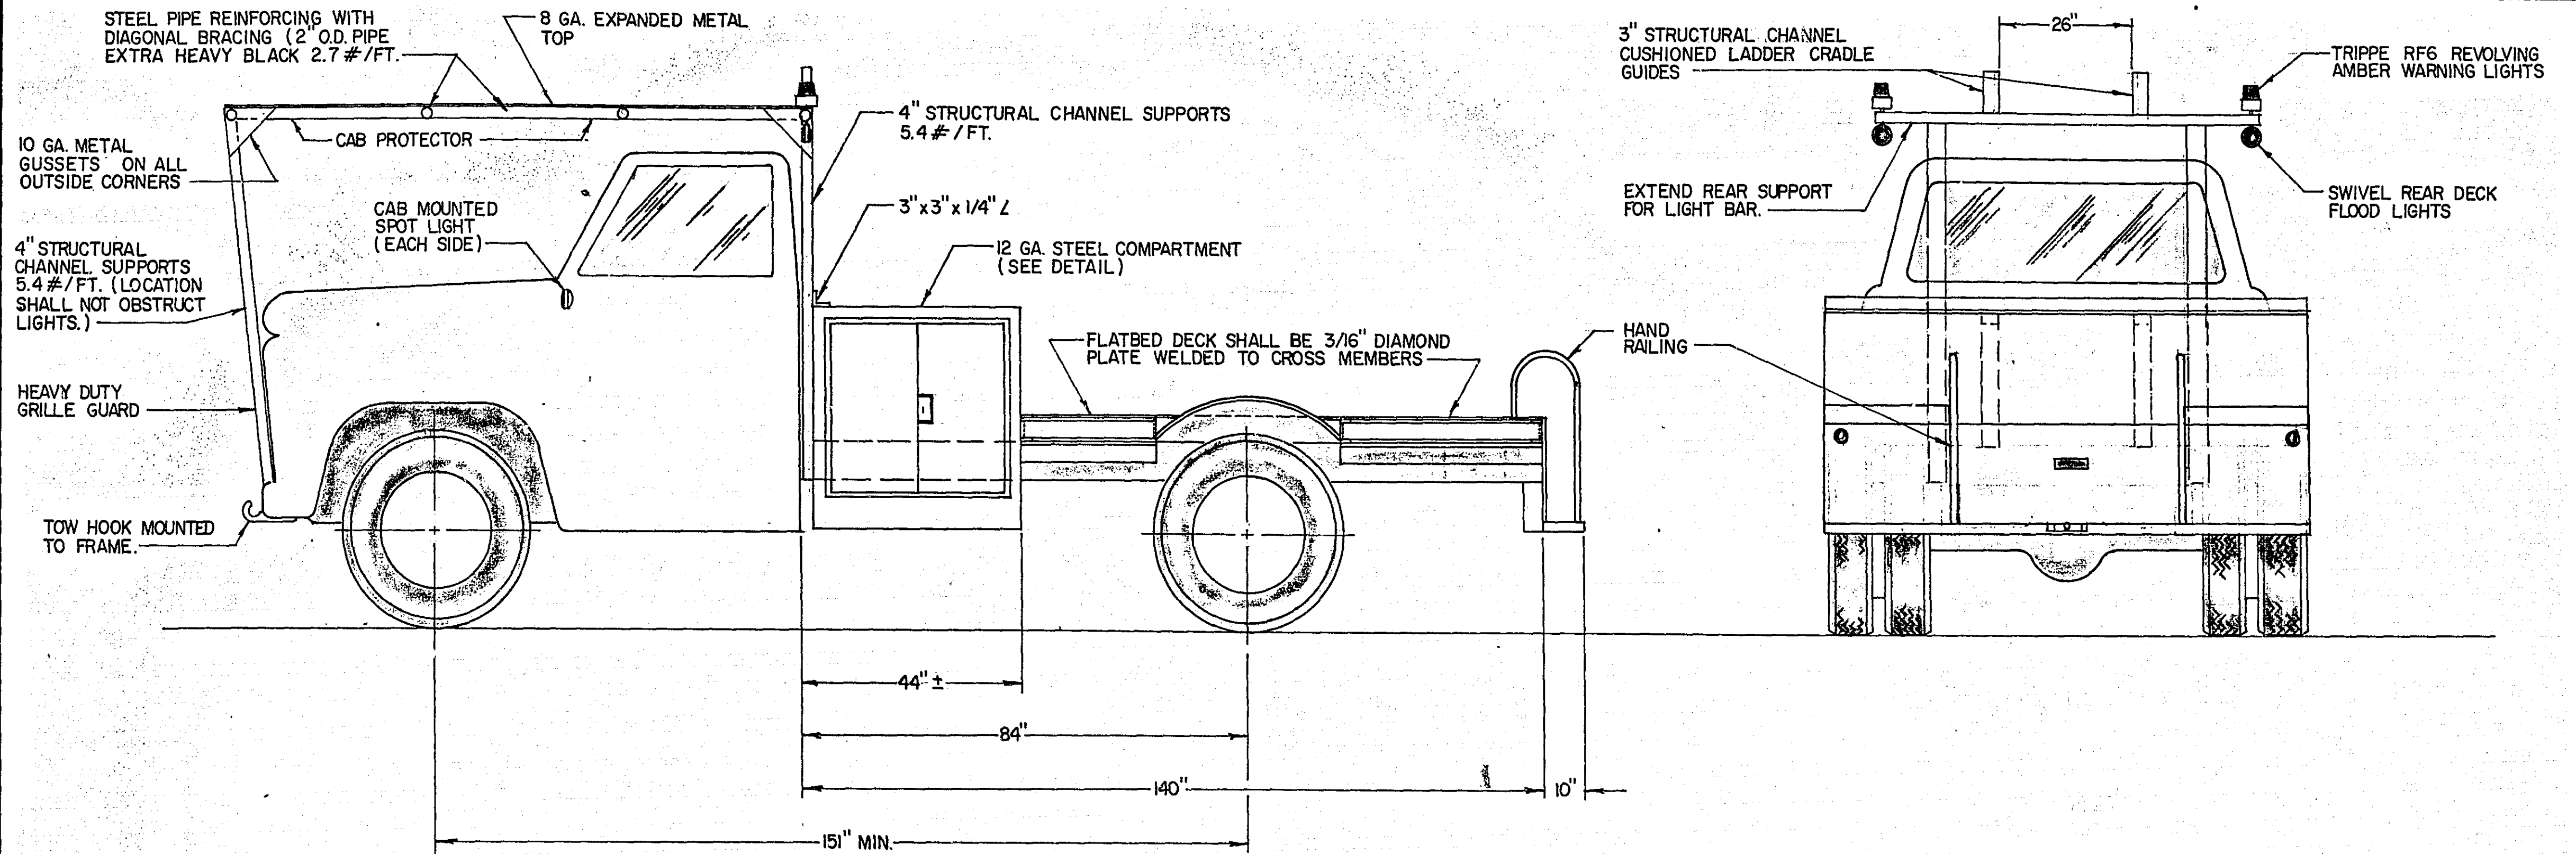

PROVIDE SLAM LATCHES KEYED ALIKE AND STOP CHAINS WITH PIANO TYPE HINGES ON ALL COMPARTMENT DOORS

FABRICATE COMPARTMENT WITH 12 GA. STEEL.

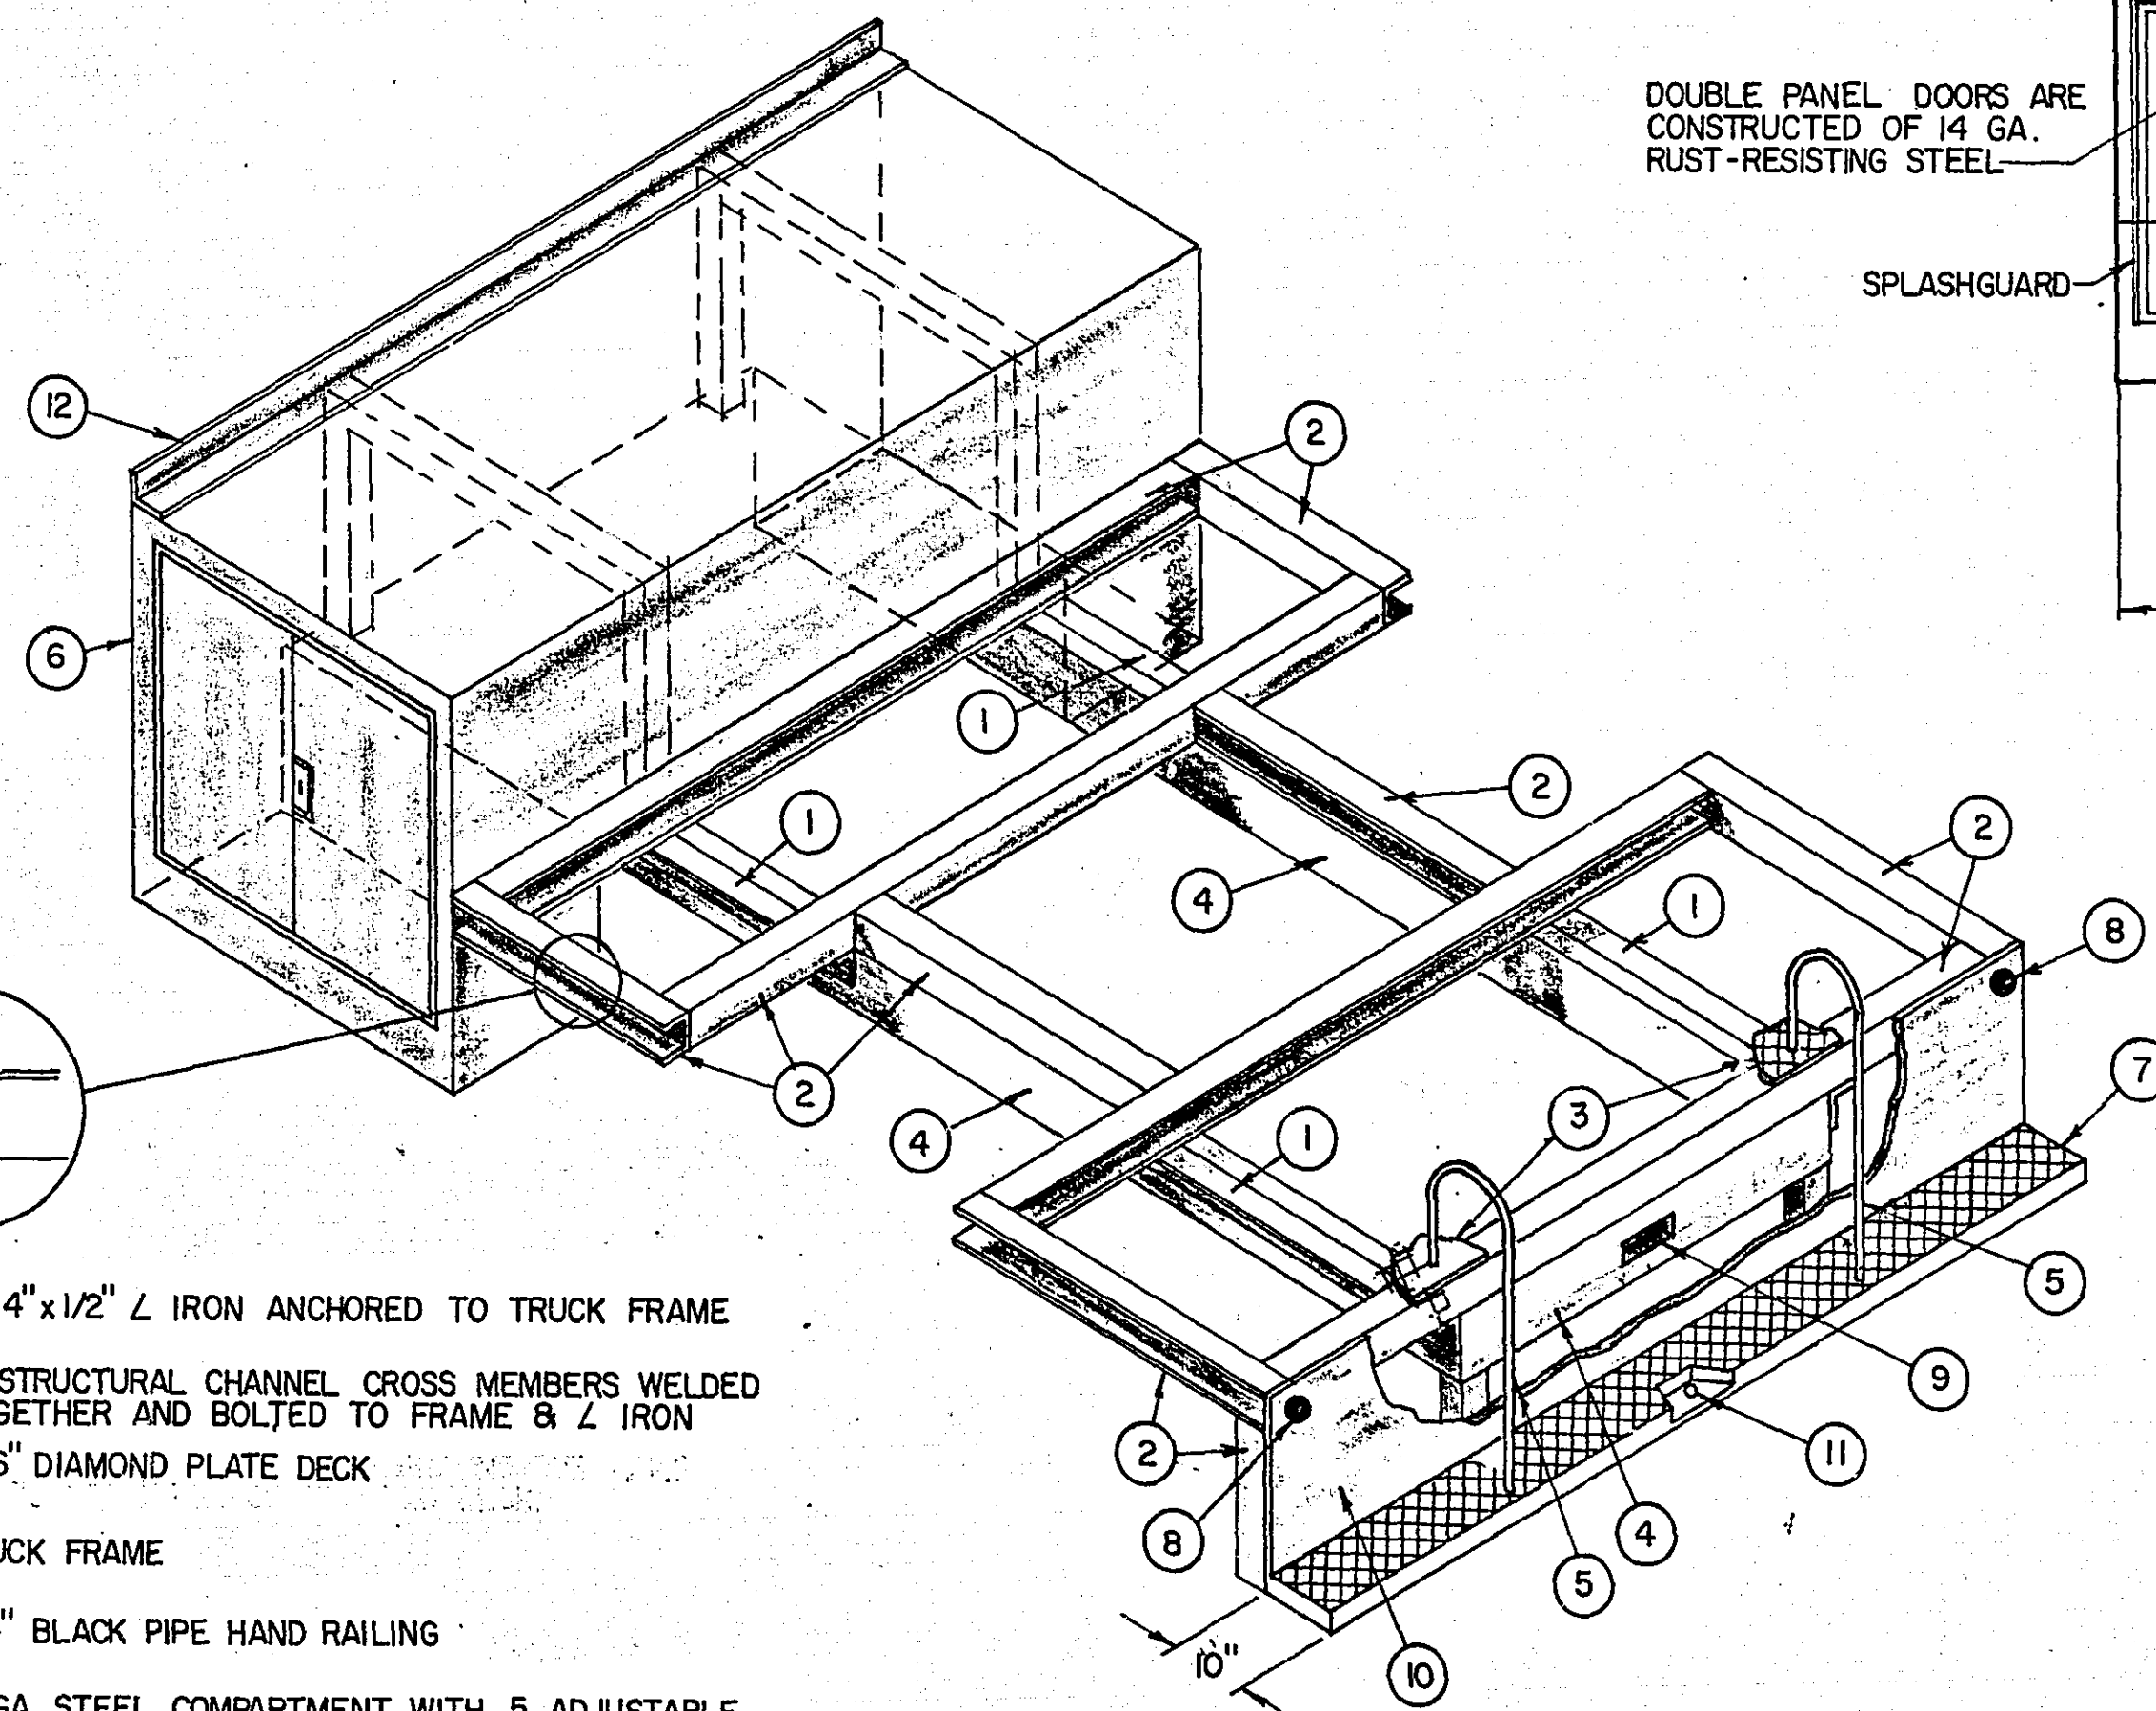

DETAIL RUB-RAIL

3/16" DIAMOND PLATE WRAP AROUND


4" CHANNEL

- 1—4"x4"x1/2" L IRON ANCHORED TO TRUCK FRAME
- 2—4" STRUCTURAL CHANNEL CROSS MEMBERS WELDED TOGETHER AND BOLTED TO FRAME & L IRON
- 3—3/16" DIAMOND PLATE DECK
- 4—TRUCK FRAME
- 5—3/4" BLACK PIPE HAND RAILING
- 6—12 GA. STEEL COMPARTMENT WITH 5 ADJUSTABLE SHELVES
- 7—12 GA. GRIP STRUT

WATERPROOF TOOL COMPARTMENT (GASKET SEALED)

* VARIABLE HEIGHT BELOW TRUCK WINDOW LINE.

STEEL TOOL COMPARTMENT

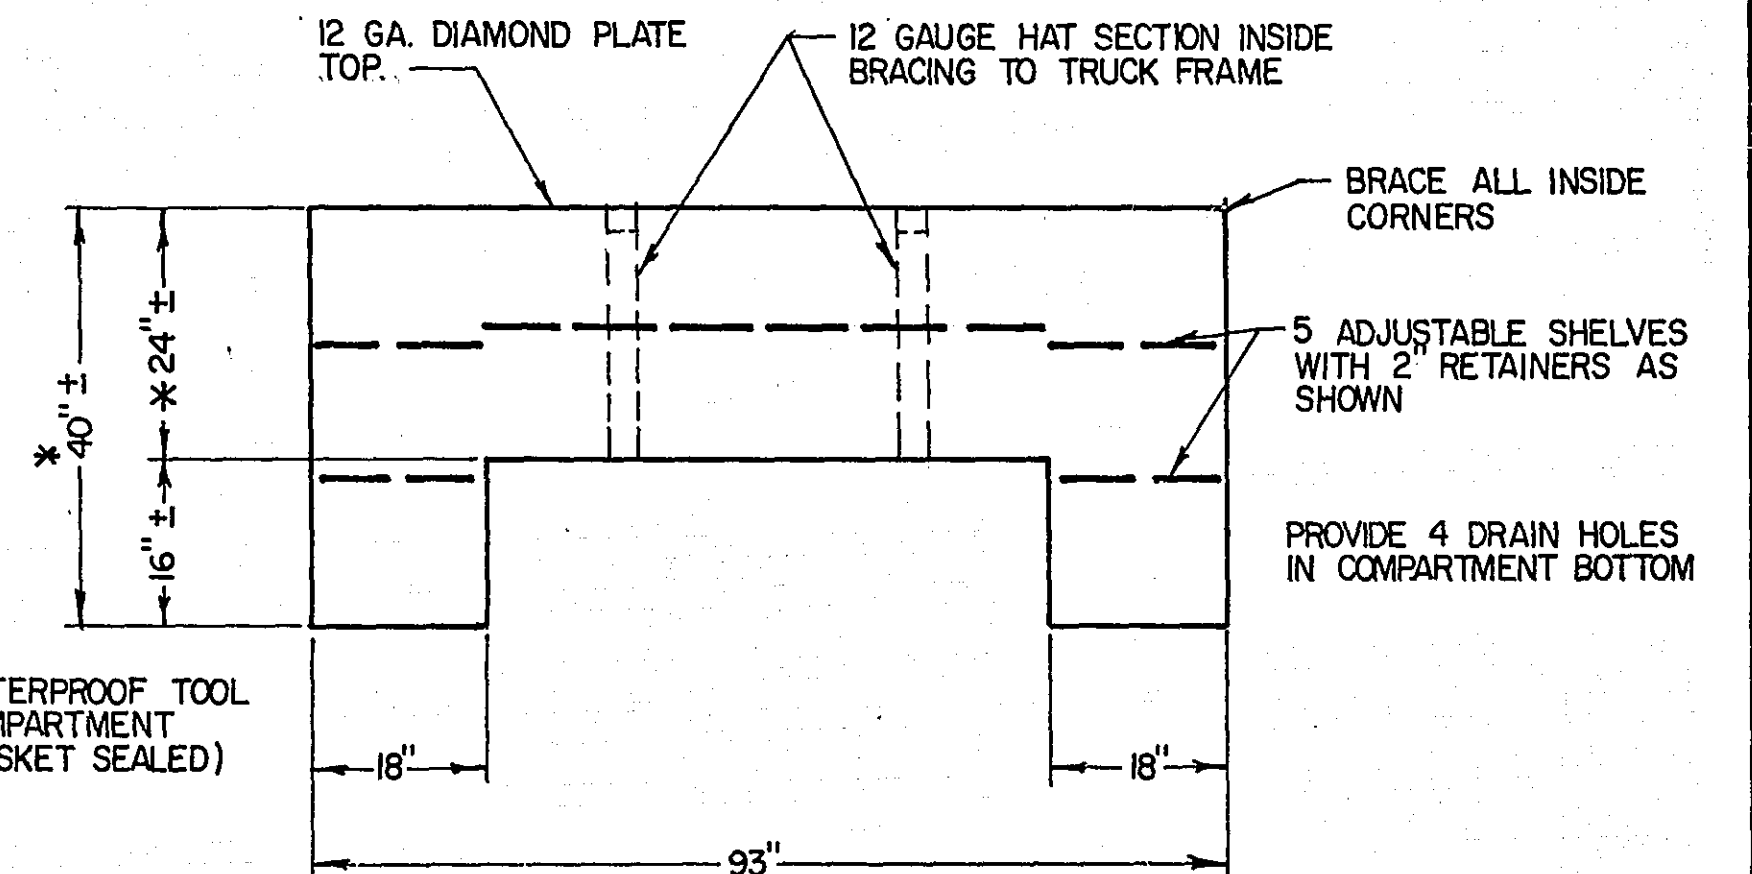

NOTE: COMPARTMENT SHALL NOT BE ANCHORED TO DECK FRAMING MEMBERS.

MICROFILMED
RAMSEY CO. ENGR.

RAMSEY COUNTY ENGINEERS DEPT.

AERIAL LADDER TRUCK

DESIGNED	DEANE R. ANKLAN	
DRAWN R.W.W.	COUNTY ENGINEER	
CHECKED M.D.K.	BY <i>Deane R. Ankla</i>	DATUM
REVISED	DATE: 12-30-68	FILE 4-109