
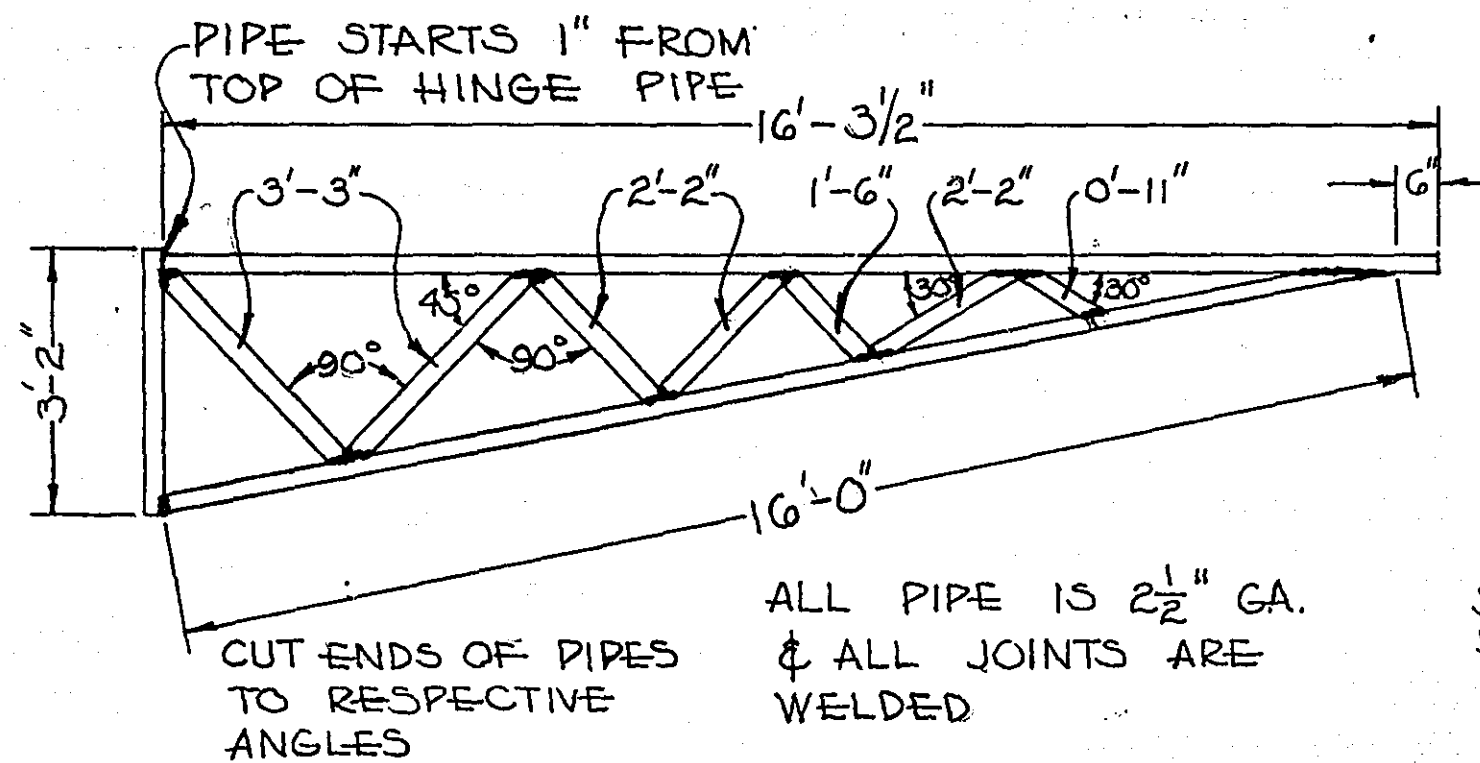
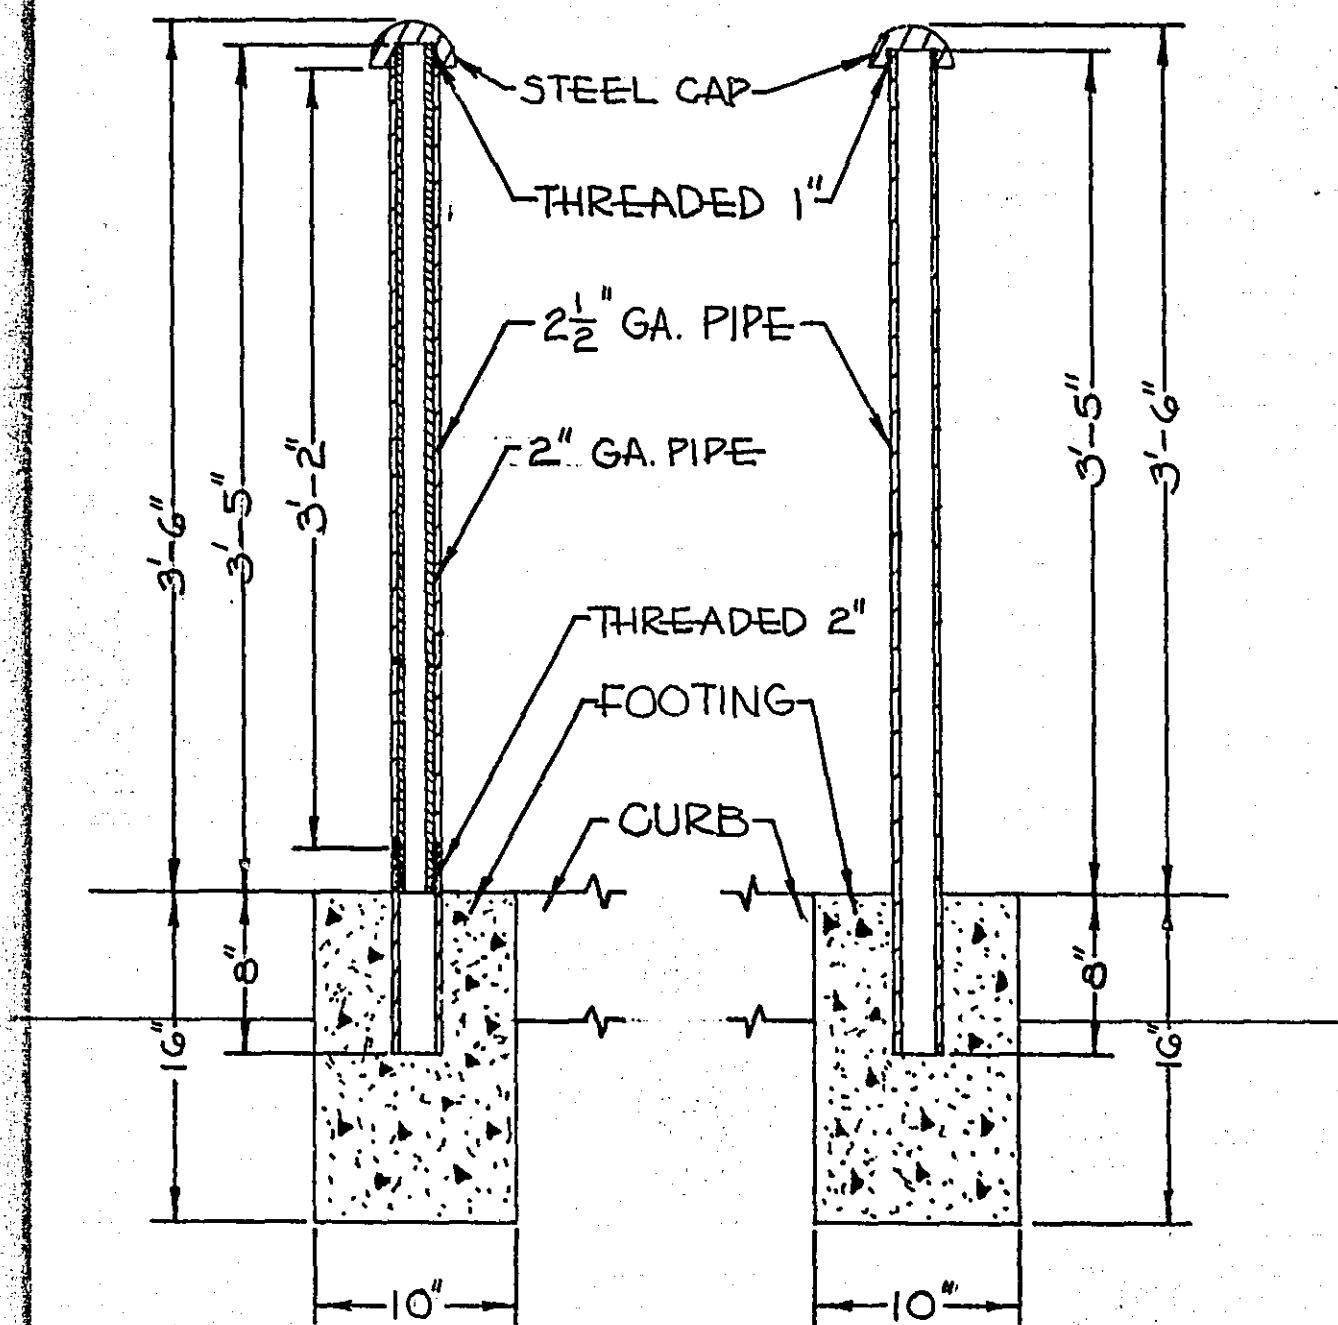


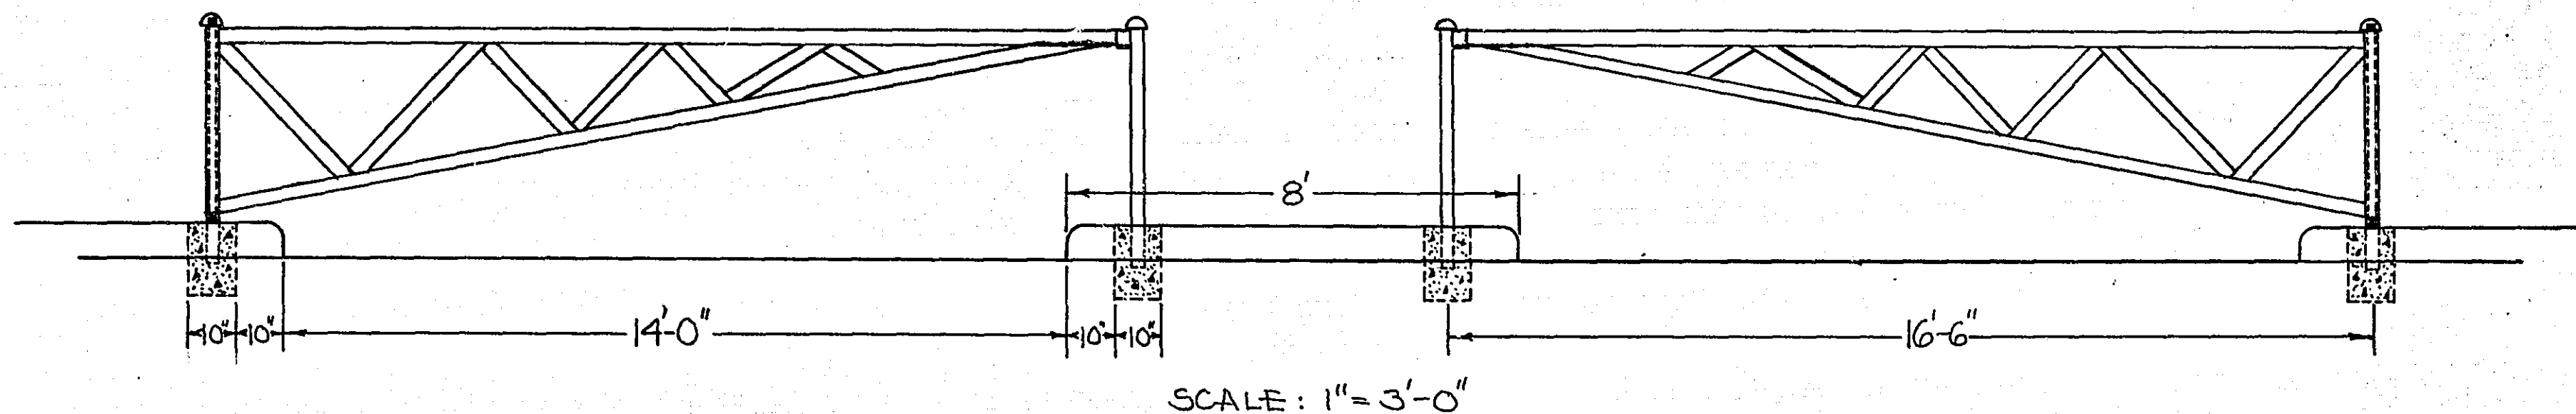

CHAIN & LOCK EYES TOGETHER TO LOCK GATE

STEEL EYES BOLTED & WELDED

3" GA. PIPE, SPLIT LENGTHWISE, (3" LONG)

SCALE: 1" = 0'-6"

GATES FOR GERVAIS PARK

CROSS SECTION OF LATCH POST

MICROFILMED
RAMSEY CO. ENGR.

4110