
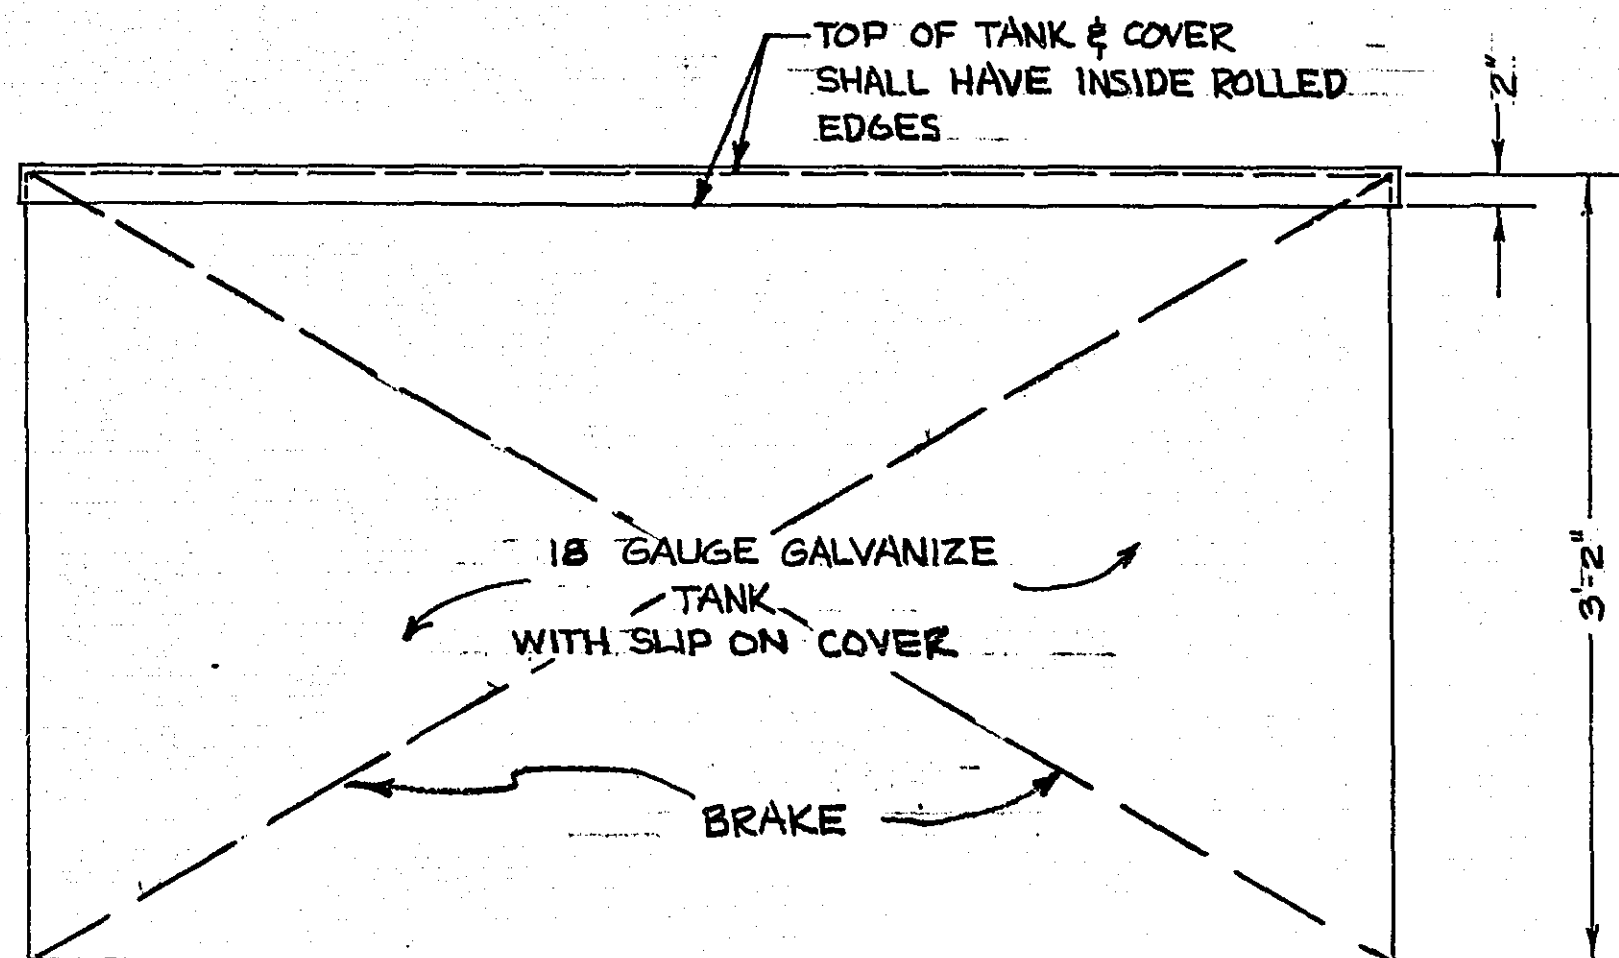


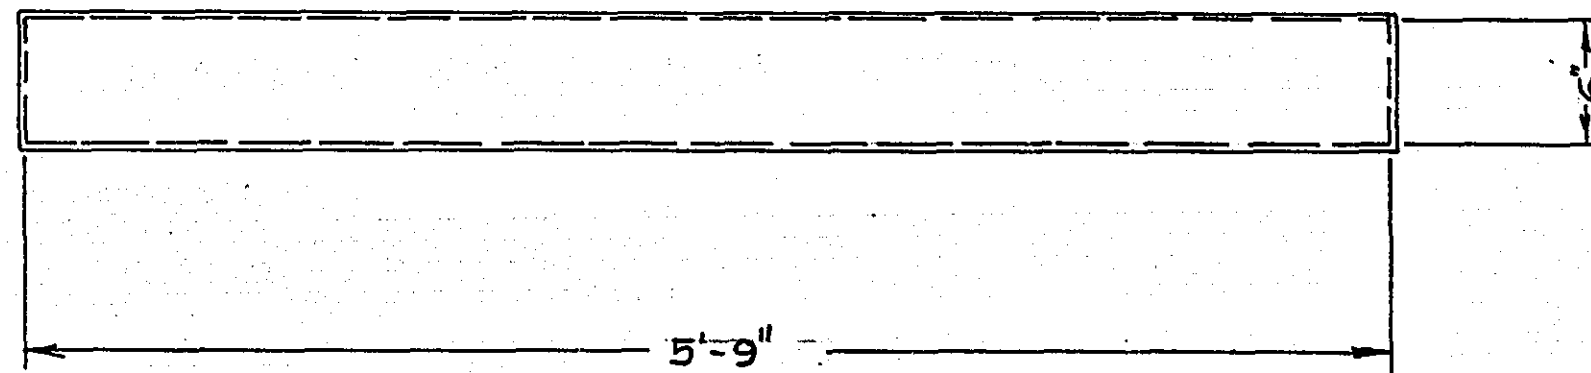

NOTE: ALL SEAMS & CORNERS
SHALL BE SOLDERED
WATER TIGHT

OFFICE OF
RAMSEY COUNTY ENGINEER
TRAFFIC DIVISION
STRIPPING TANK

DATE: 2-26-71

MICROFILMED
RAMSEY CO. ENGR.