



STATE LINE
 COUNTY LINE
 TOWNSHIP OR RANGE LINE
 SECTION LINE
 QUARTER LINE
 SIXTEENTH LINE
 PLAT OF TOWN LINE
 PRESENT POINT OF VIEW LINE
 CONTINUATION OF ACCESS LINE
 PROPERTY LINE (Estate Line Lines)
 WATER MATTER PROPERTY
 CORPORATE OR CITY LIMITS
 THROUGH TOWNSHIP CENTER LINE
 METAMORPHIC TERRAIN
 ROAD ROAD
 ROADROAD POINT OF VIEW LINE
 RIVER OR CREEK
 BOY RICE
 DRAINAGE DITCH
 DRAINAGE TIE
 GALLERY
 GOLF HOLE
 GRAVEL ROAD
 BORDERED WOOD FENCE
 BORDERED WOOD FENCE
 CHURCH LIME FENCE
 SANDSTONE STONE FENCE
 STONE WALL OR FENCE
 HEDGE
 ROAD ROAD CROSSING SIGN
 ROAD ROAD CROSSING BELL
 ELECTRIC WARNING SIGN
 CROSSING GATE
 MEASURED CORNER

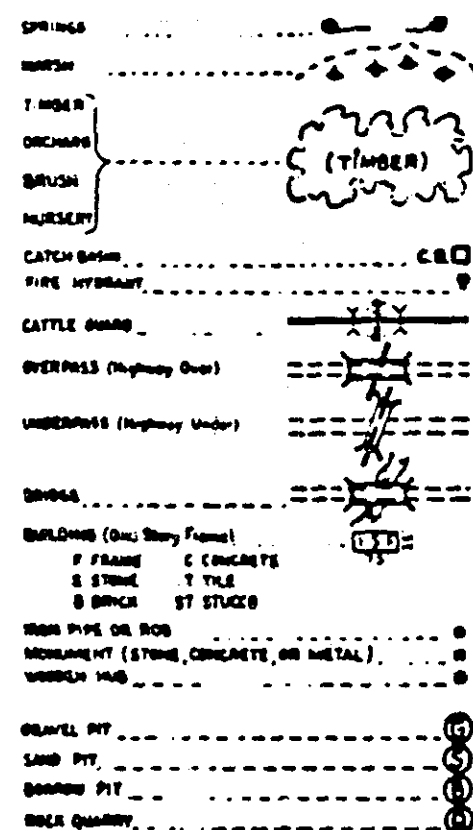


POWDER POLE LINE	
TELEPHONE OR TELEGRAPH POLE LINE	
JOIST TELEPHONE AND POWER OR POWER POLES	
ON TELEPHONE POLES	
ANCHOR	
STEEL POINT	
STREET LIGHT	
PEDESTAL, TELEPHONE CABLE TERMINAL	
END ROAD	
WATER MAIN	

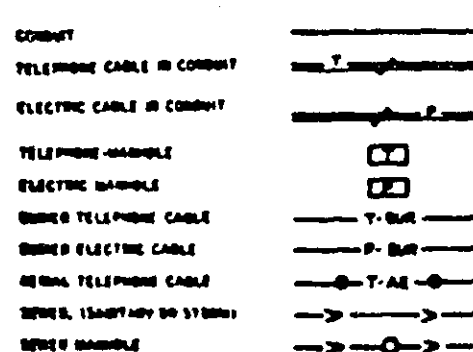

----- PIT NO. ----- Located in -----
Base Head -----

----- PIT NO. ----- Located in -----
Base Head -----

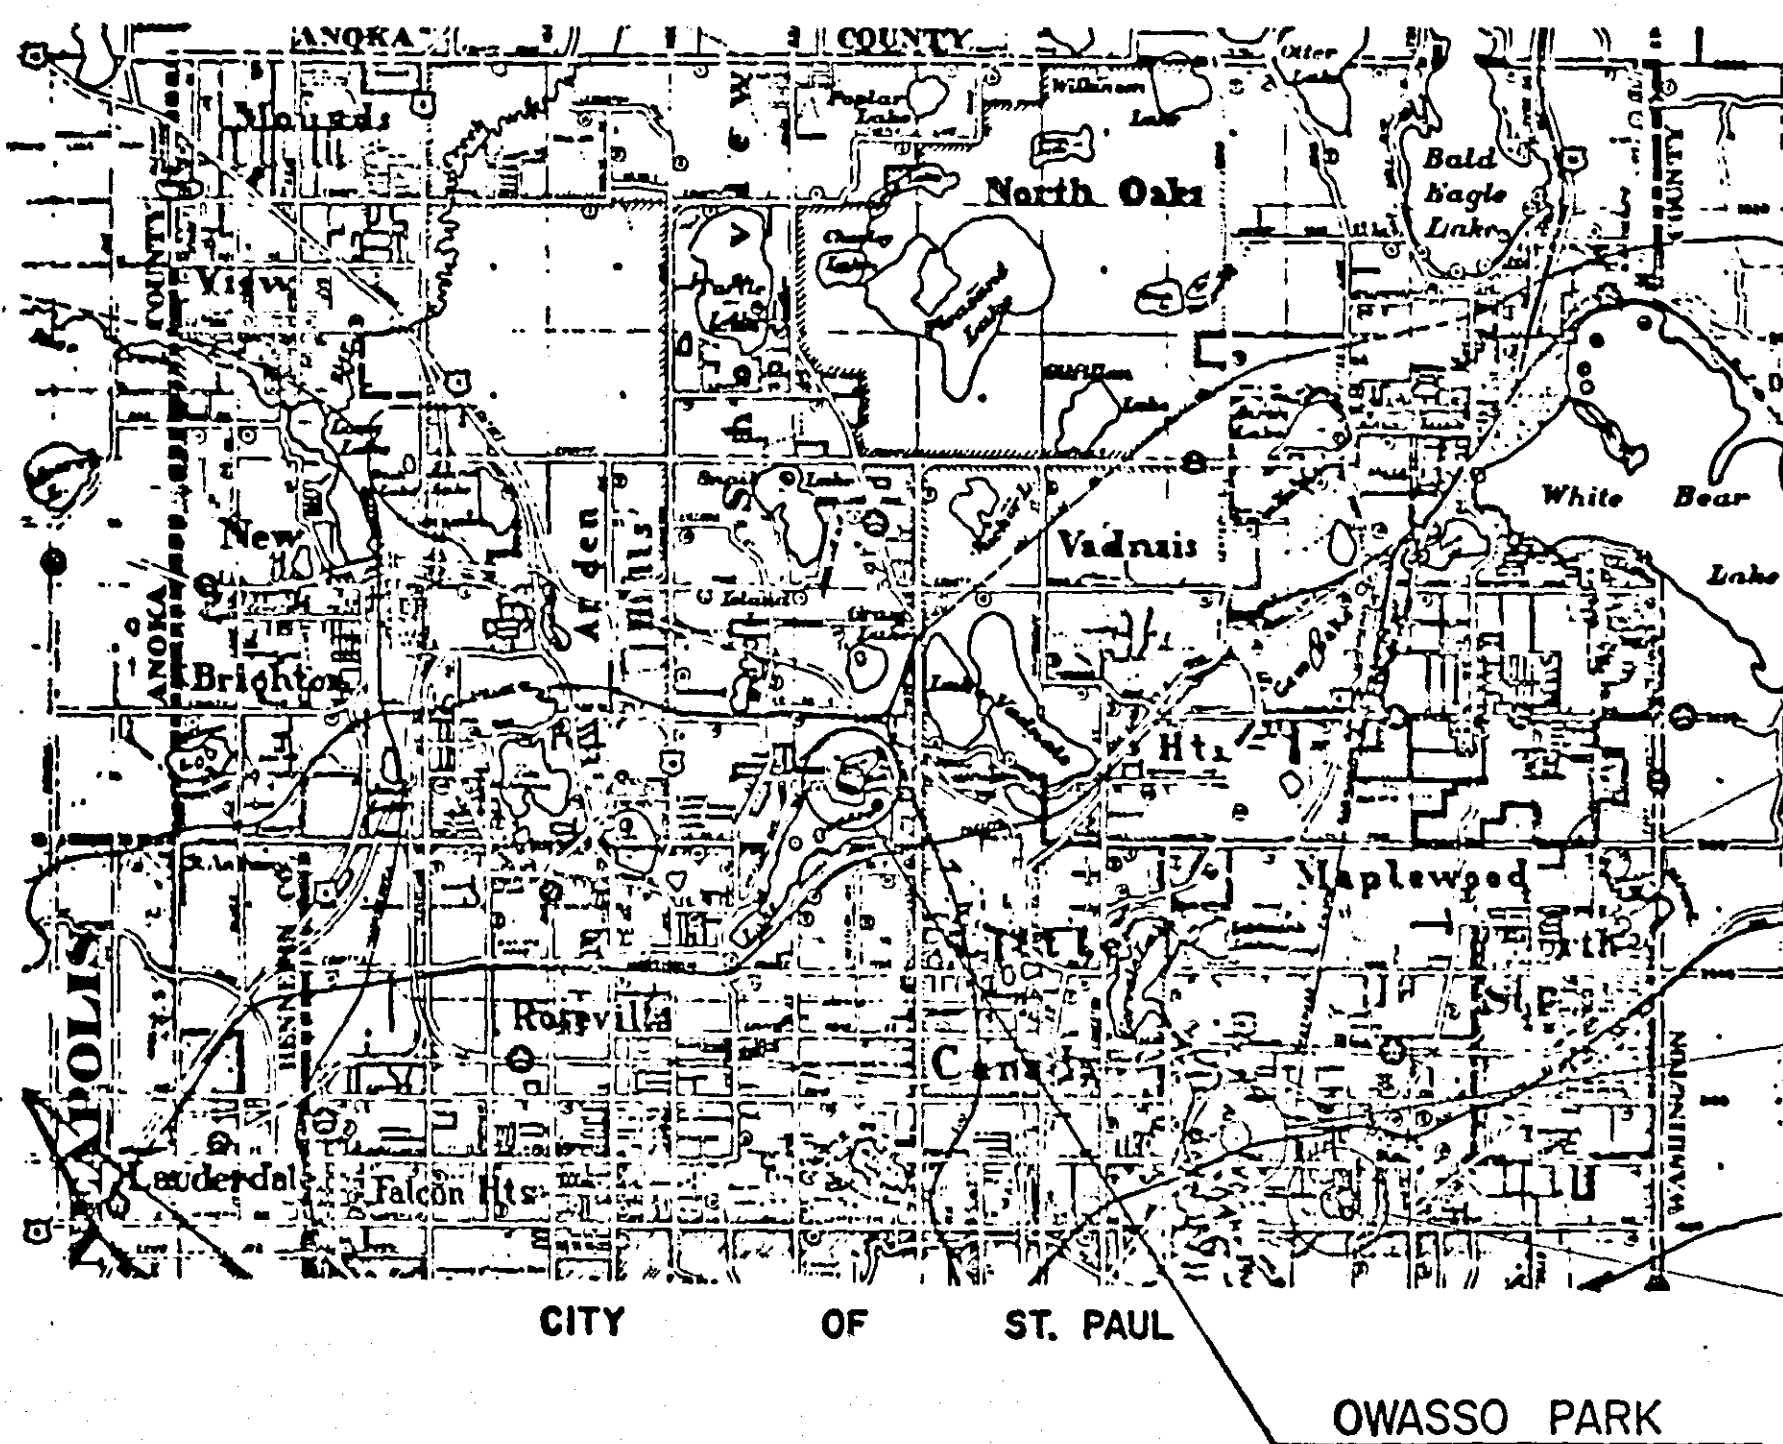

RAMSEY COUNTY

PLAN OF CHAIN-LINK FENCE RAMSEY COUNTY PARKS

SHEET NO.	DESCRIPTION
1	TITLE SHEET
2	DETAILS
3	KELLER PARK
4	OWASSO PARK
5	WAKEFIELD PARK N. & S.
6	JOY PARK S.
7	JOY PARK N.

RECOMMENDED FOR APPROVAL _____ COUNTY ENGINEER _____ DATE _____

APPROVED _____ CHAIRMAN OF THE RAMSEY COUNTY BOARD _____ DATE _____

APPROVED _____ DATE _____

APPROVED _____ DATE _____



MINNESOTA STATE HIGHWAY DEPARTMENT

RECOMMENDED FOR APPROVAL _____ DATE _____

RECOMMENDED FOR APPROVAL _____ DISTRICT STATE AID ENGINEER _____ DATE _____

APPROVAL _____ STATE AID ENGINEER _____ DATE _____


MICROFILMED
RAMSEY CO. ENGR.

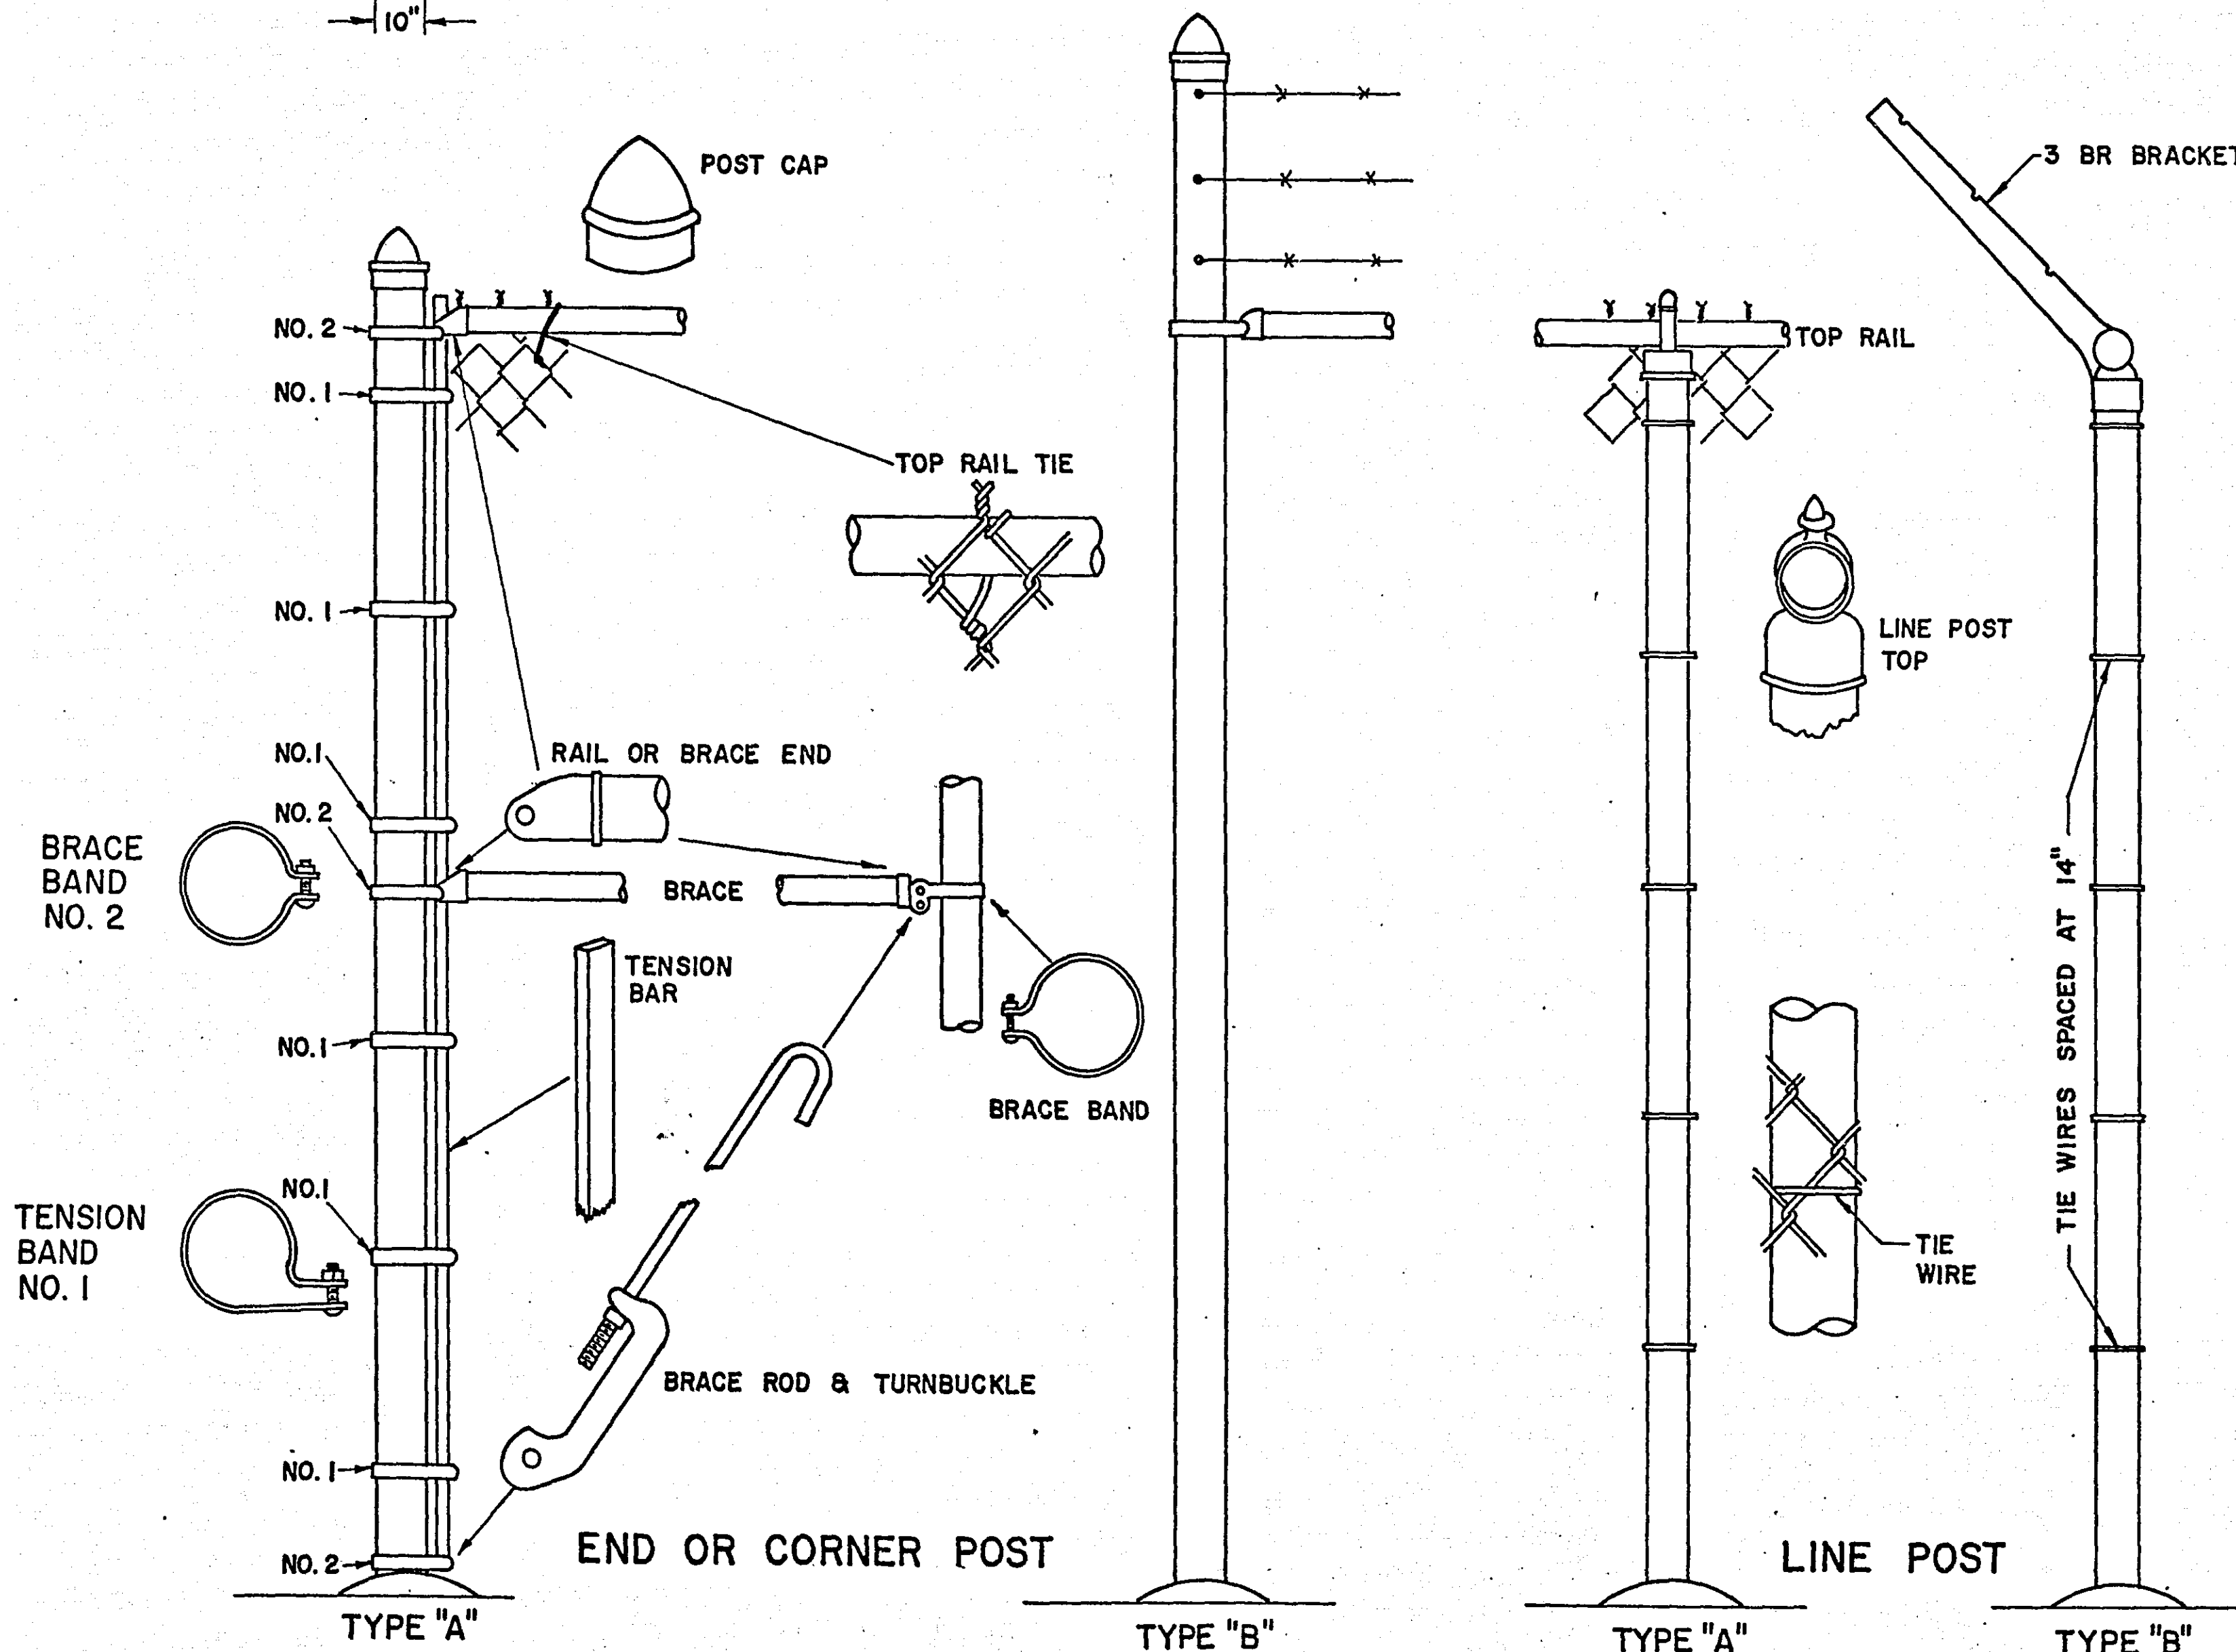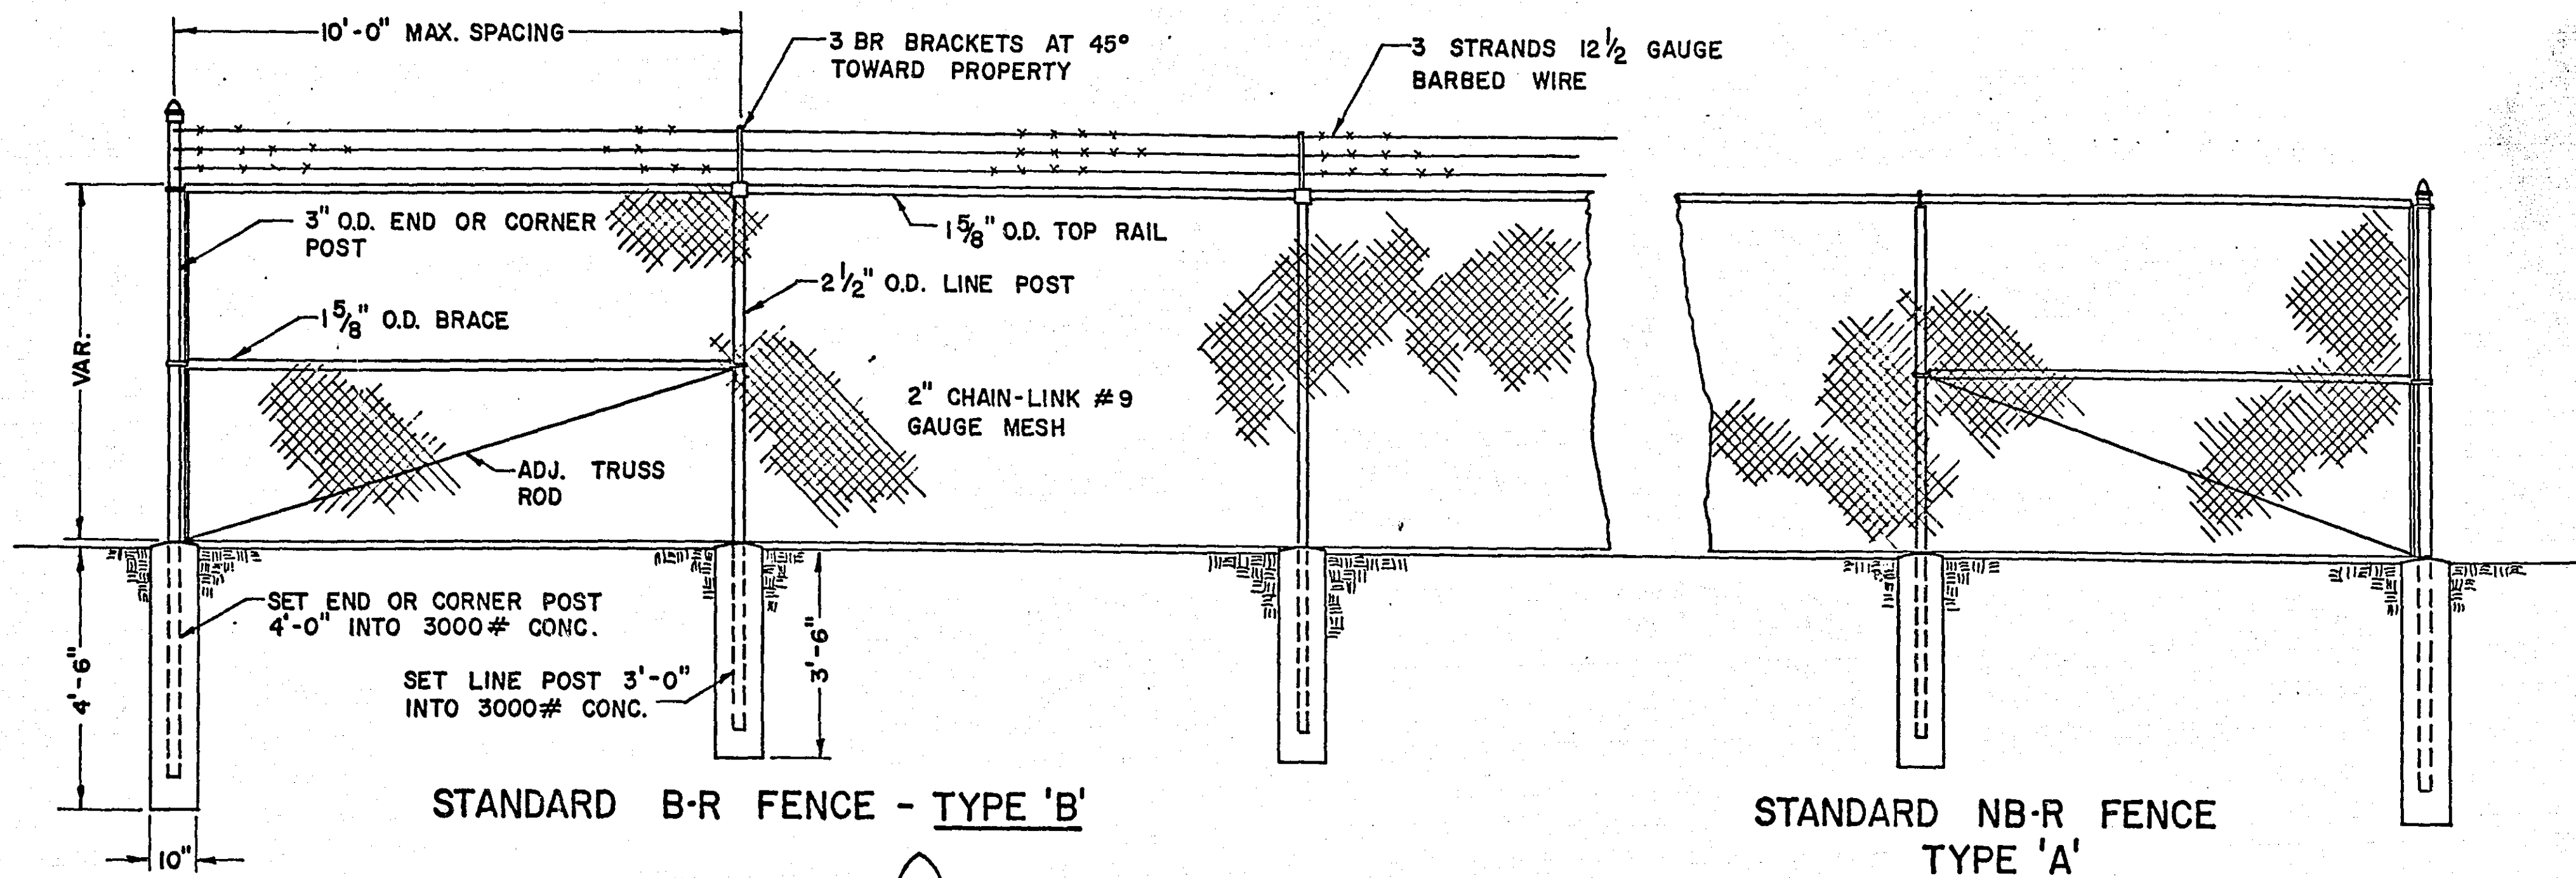

NOTE: LOOP TOPS FOR LINE POSTS SHALL BE GALVANIZED STEEL ADJUSTABLE BARB ARM BASE. ALL TERMINAL AND GATE POSTS SHALL EXTEND 16" ABOVE TOP OF CHAIN LINK FABRIC.

SHEET NO.	LOCATION	TYPE FENCE	HEIGHT	APPROX. LENGTH
3	KELLER GOLF COURSE	TYPE A	6'	1,600'
4	OWASSO PARK	TYPE A	6'	450'
5	WAKEFIELD PARK N.	TYPE A	6'	230'
5	WAKEFIELD PARK S.	TYPE A	6'	140'
6	JOY PARK ①	TYPE A	6'	430'
7	JOY PARK ② & ③	TYPE A	6'	1,910'

MICROFILMED
RAMSEY CO. ENGR.

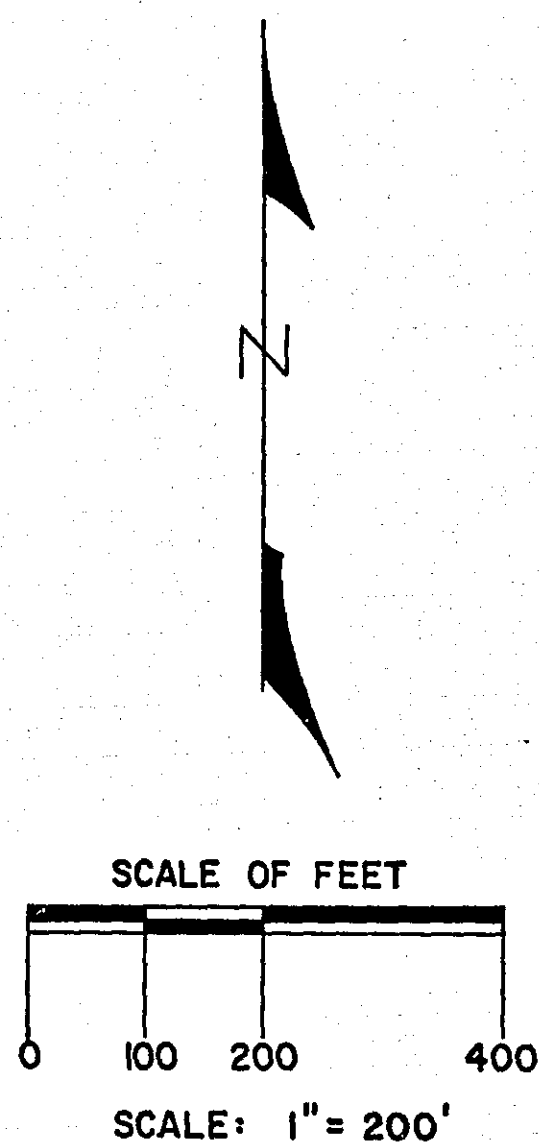

NOTE: RAMSEY COUNTY SHALL REMOVE OR TRIM SUFFICIENTLY BUSHES & TREES TO CLEAR PROPOSED CONSTRUCTED FENCE.

F&I 1603' OF 6' CHAIN LINK FENCE
TYPE A

KELLER GOLF COURSE

NOTE: EXISTING CULVERT.
CONTRACTOR SHALL MAKE
A SUITABLE CROSSING OF
THIS CULVERT MAINTAINING
UNIFORM TOP RAIL.
THIS WORK SHALL BE CONSIDERED
INCIDENTAL TO THE JOB.

NOTE: FENCE TO BE REMOVED
BY RAMSEY COUNTY

DULUTH ST.

442' EXISTING CHAIN LINK FENCE
TO BE REMOVED BY RAMSEY COUNTY

RYAN AVE.

EXISTING FENCE

BEGIN NEW FENCE




SOO LINE R.R.

FROST AVE



MICROFILMED
RAMSEY CO. ENGR.

SHEET NO. 3 OF 7 SHEETS

4-117

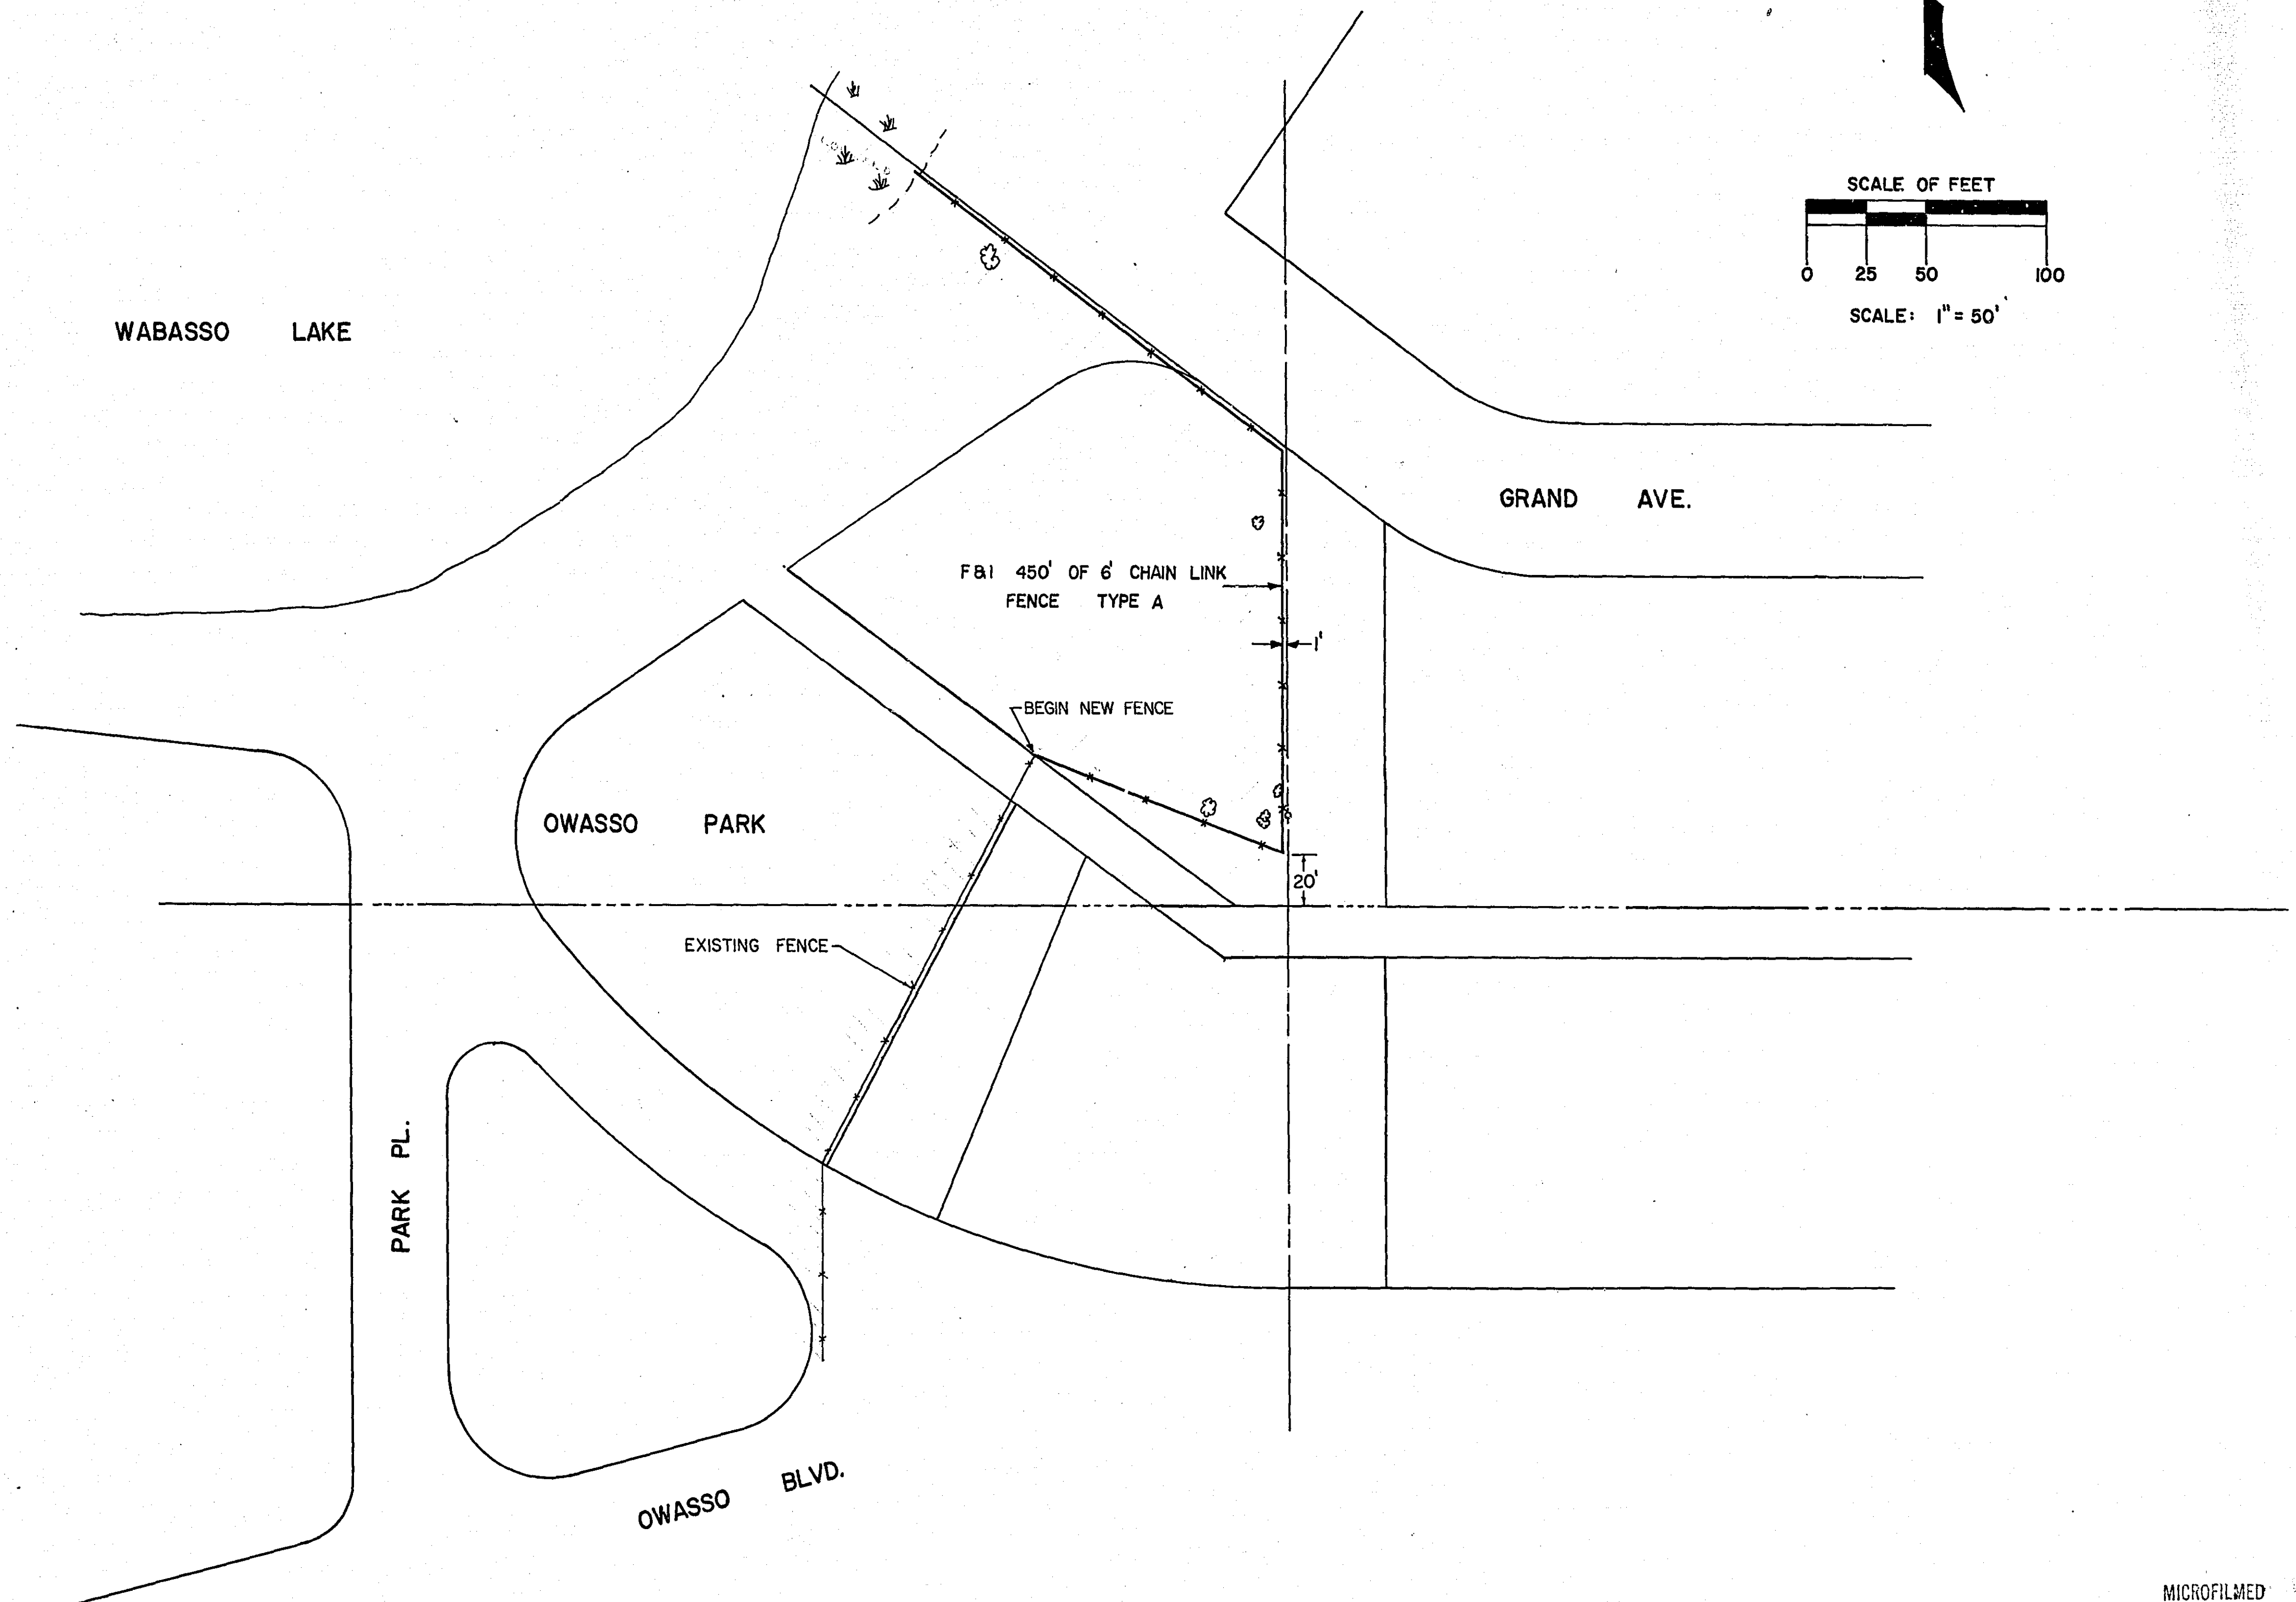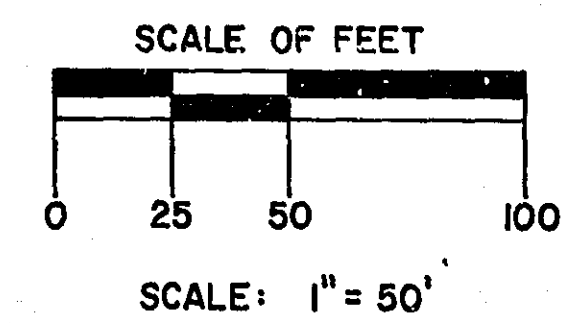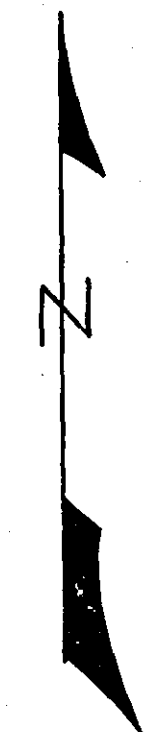


MICROFILMED
RAMSEY CO. ENGR.

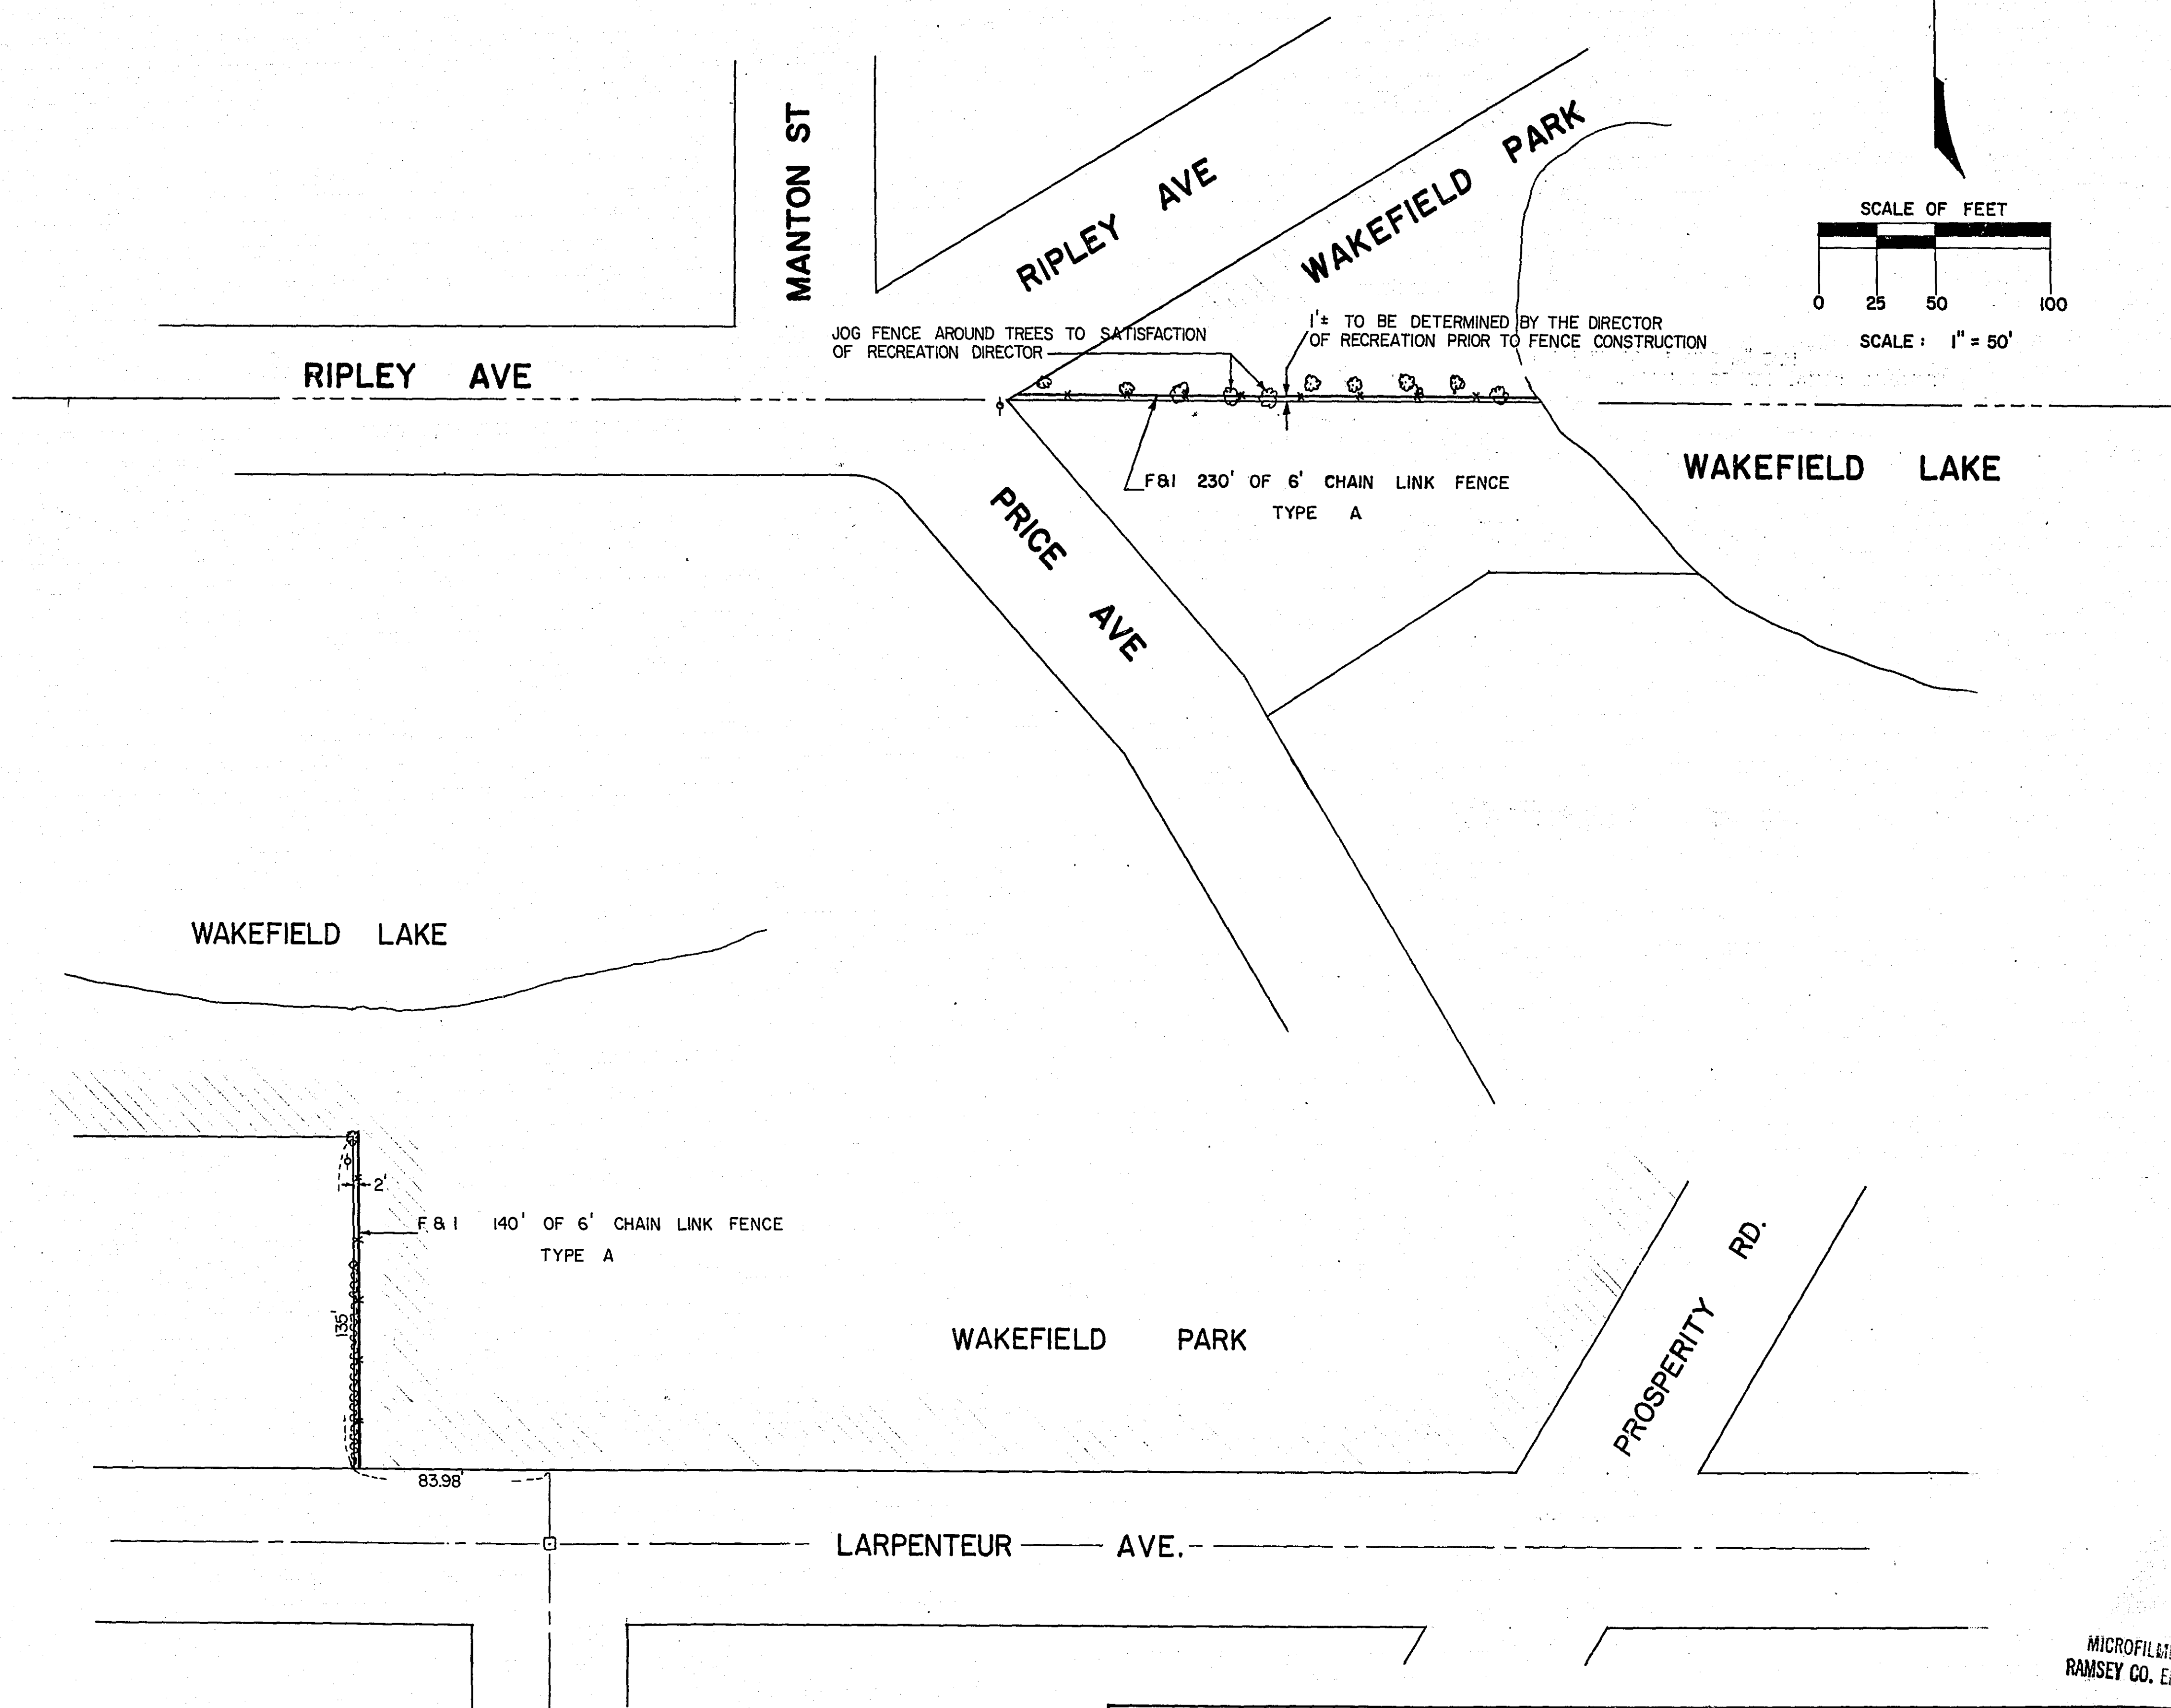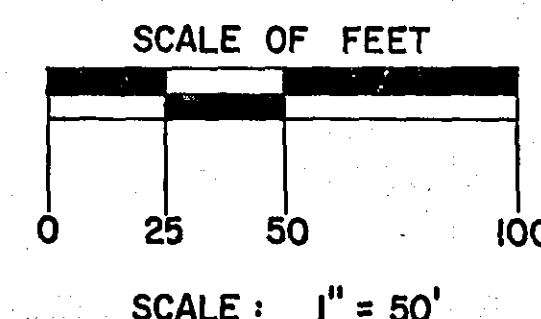

MICROFILMED
RAMSEY CO. ENGR.

4-117

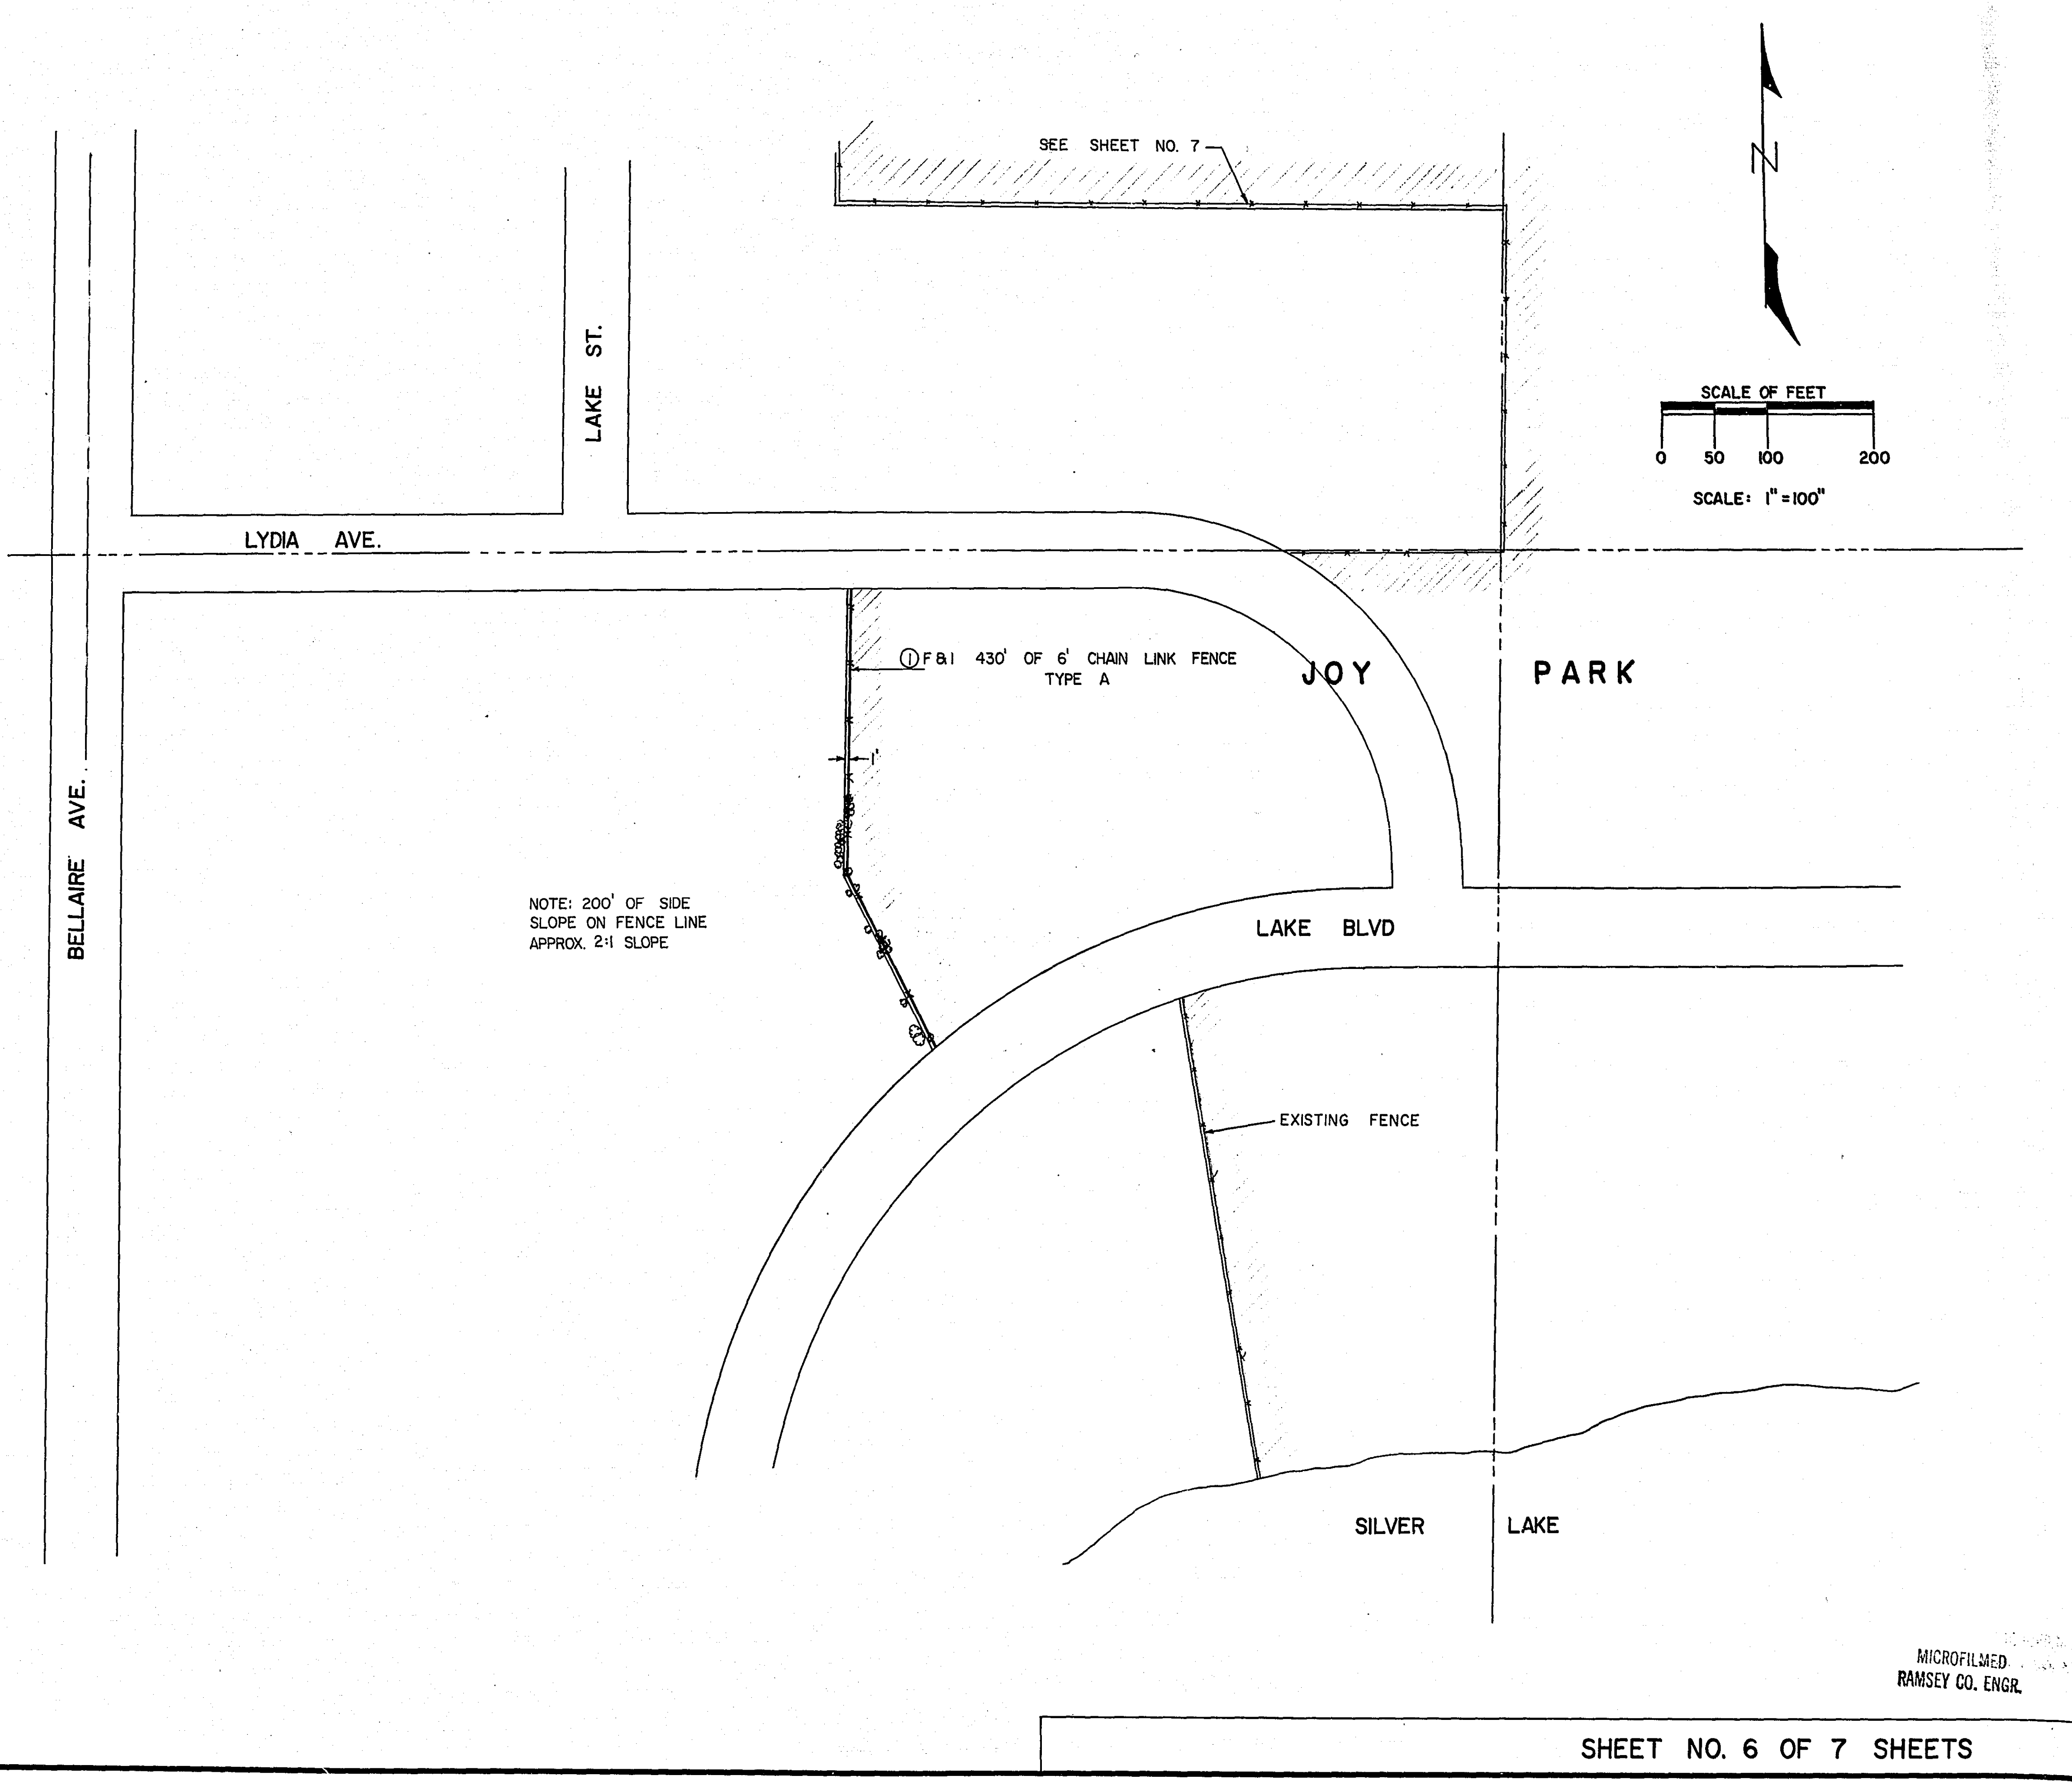

NOTE: 200' OF SIDE
SLOPE ON FENCE LINE
APPROX. 2:1 SLOPE




① F&I 430' OF 6' CHAIN LINK FENCE
TYPE A

EXISTING FENCE

MICROFILMED
RAMSEY CO. ENGR.

SHEET NO. 6 OF 7 SHEETS

4-117

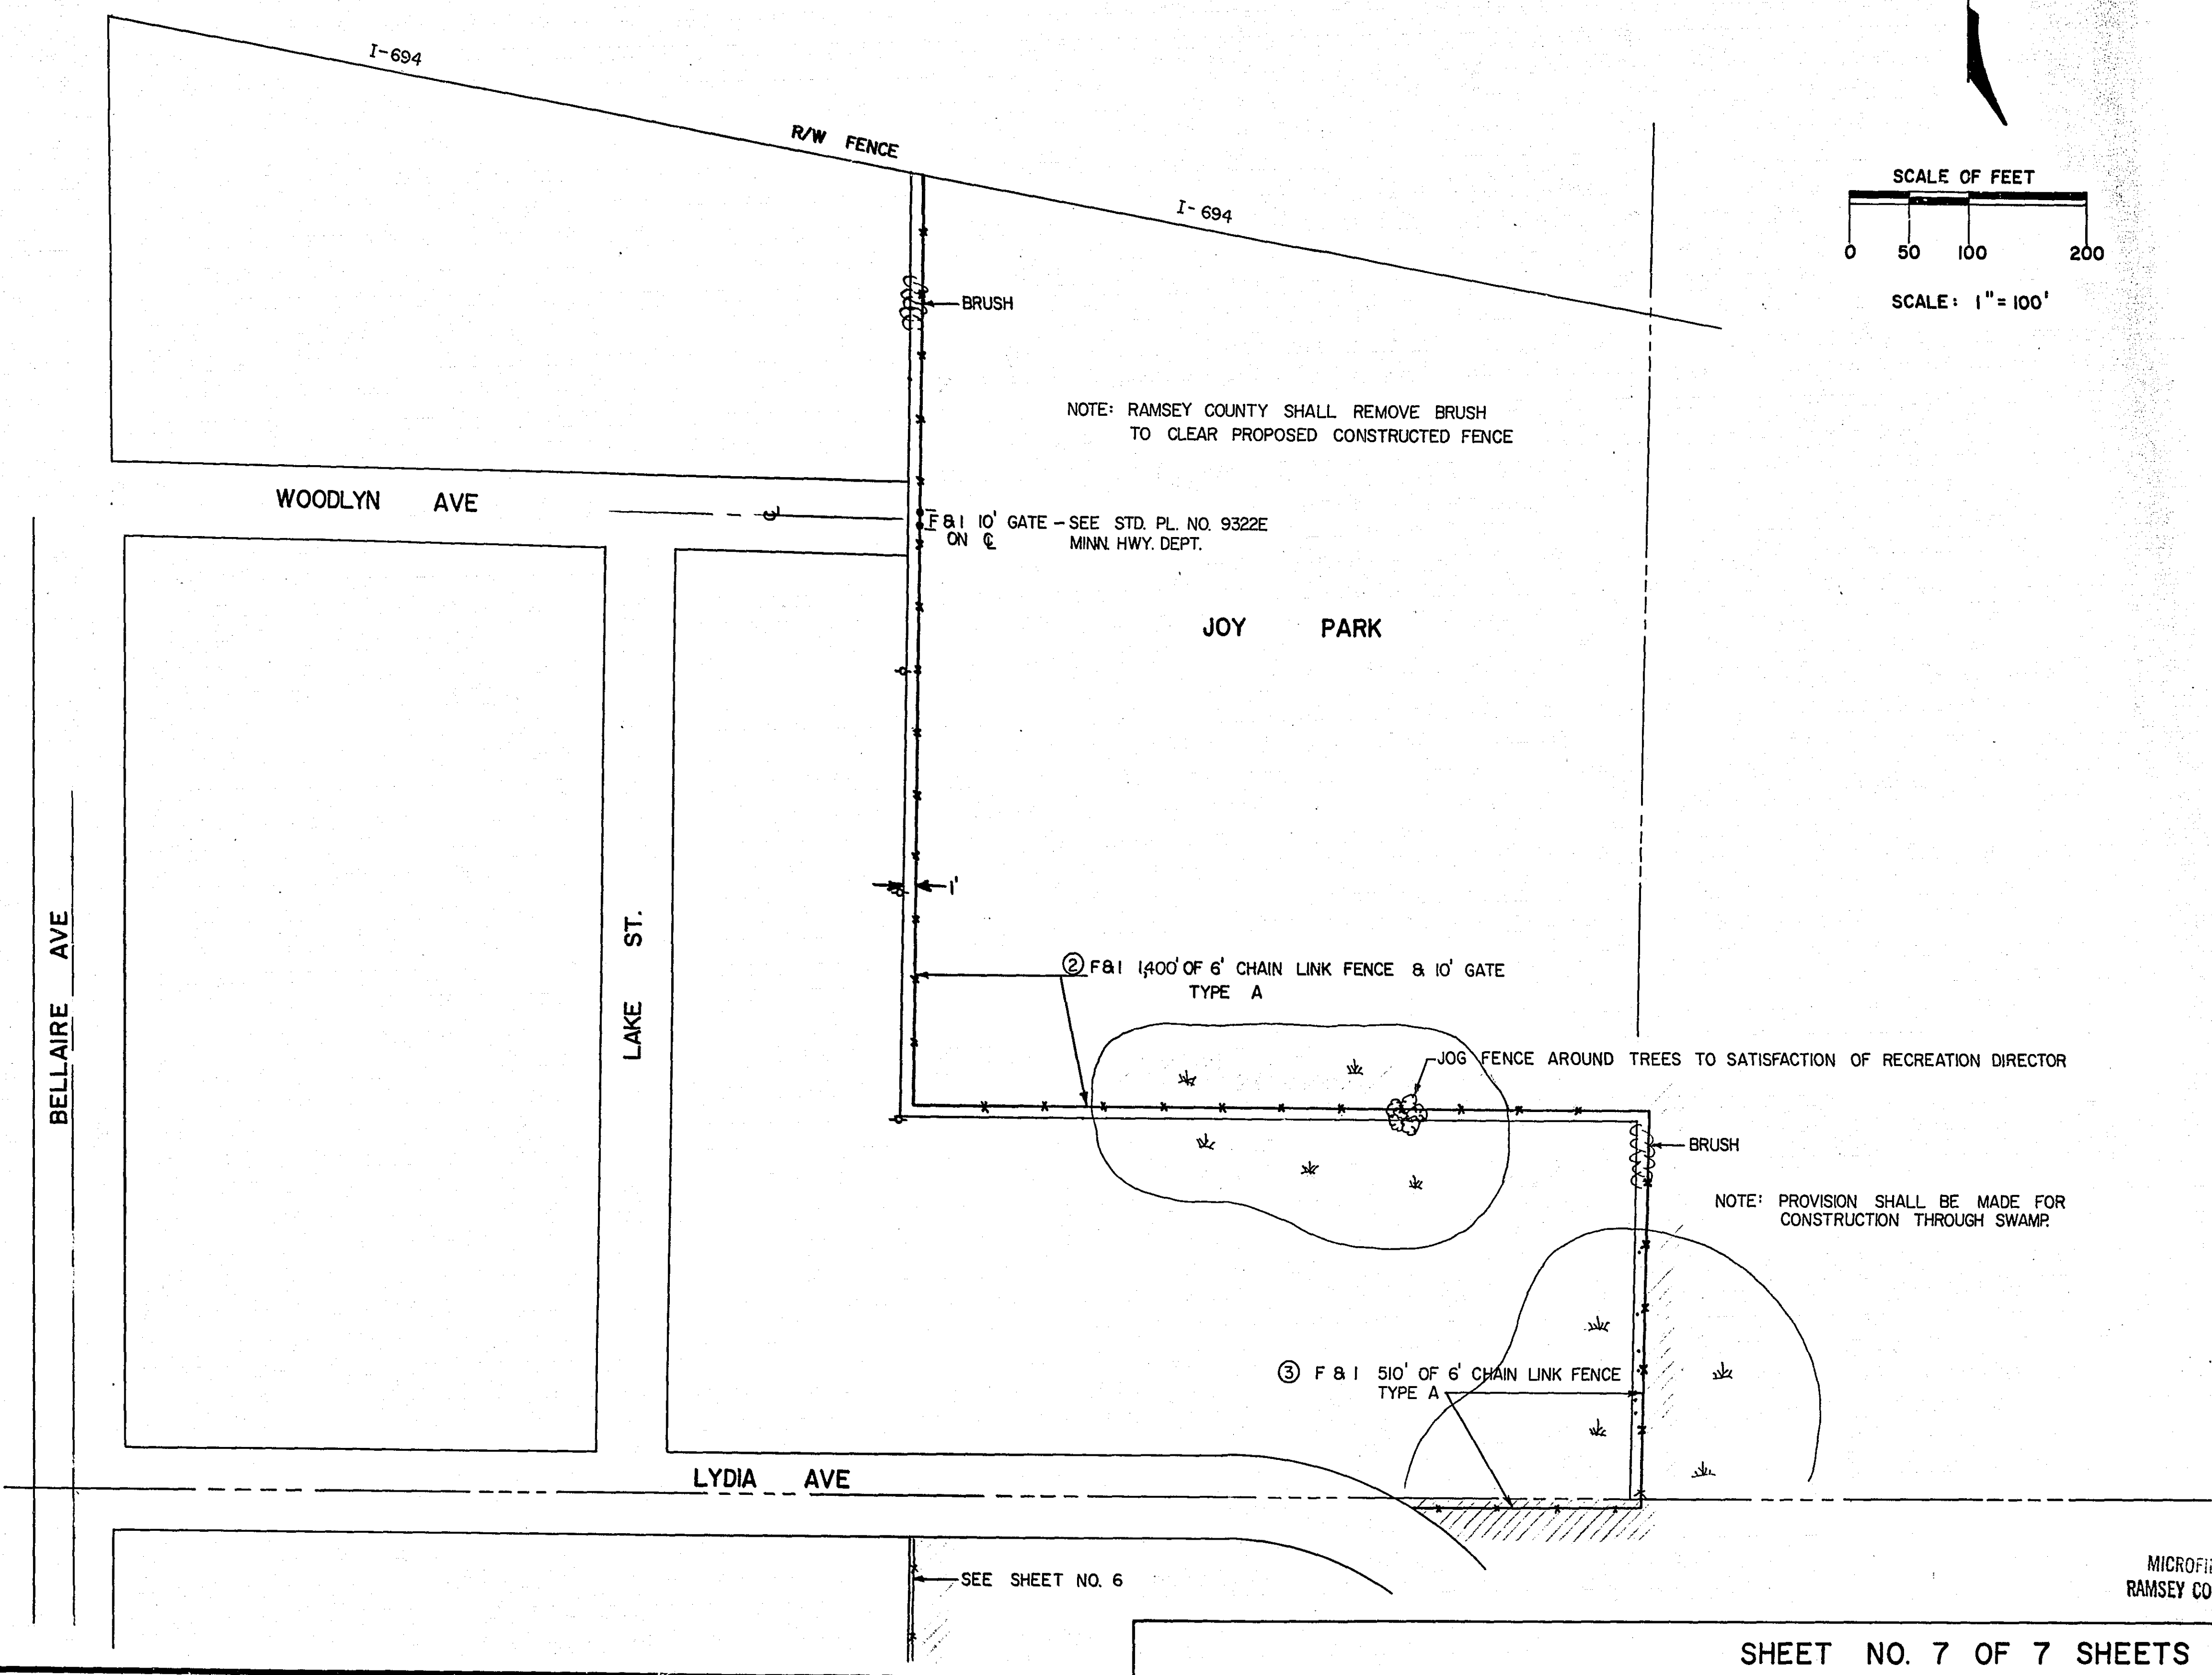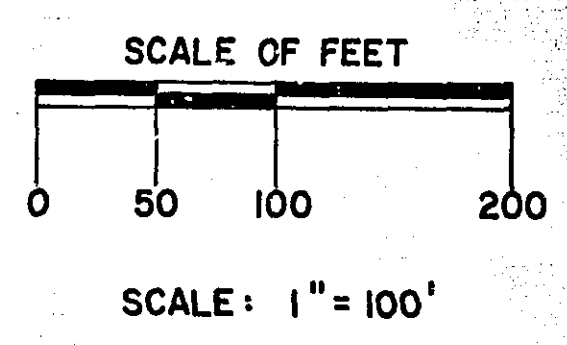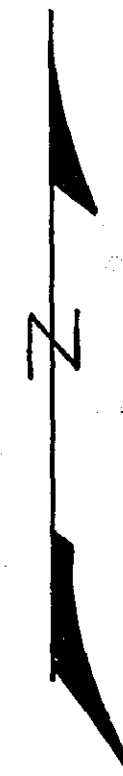

MICROFILMED
RAMSEY CO. ENGR.

4-117