


OFFICE OF COUNTY ENGINEER

RAMSEY COUNTY

PLAN OF CHAIN-LINK FENCE
KELLER GOLF COURSE

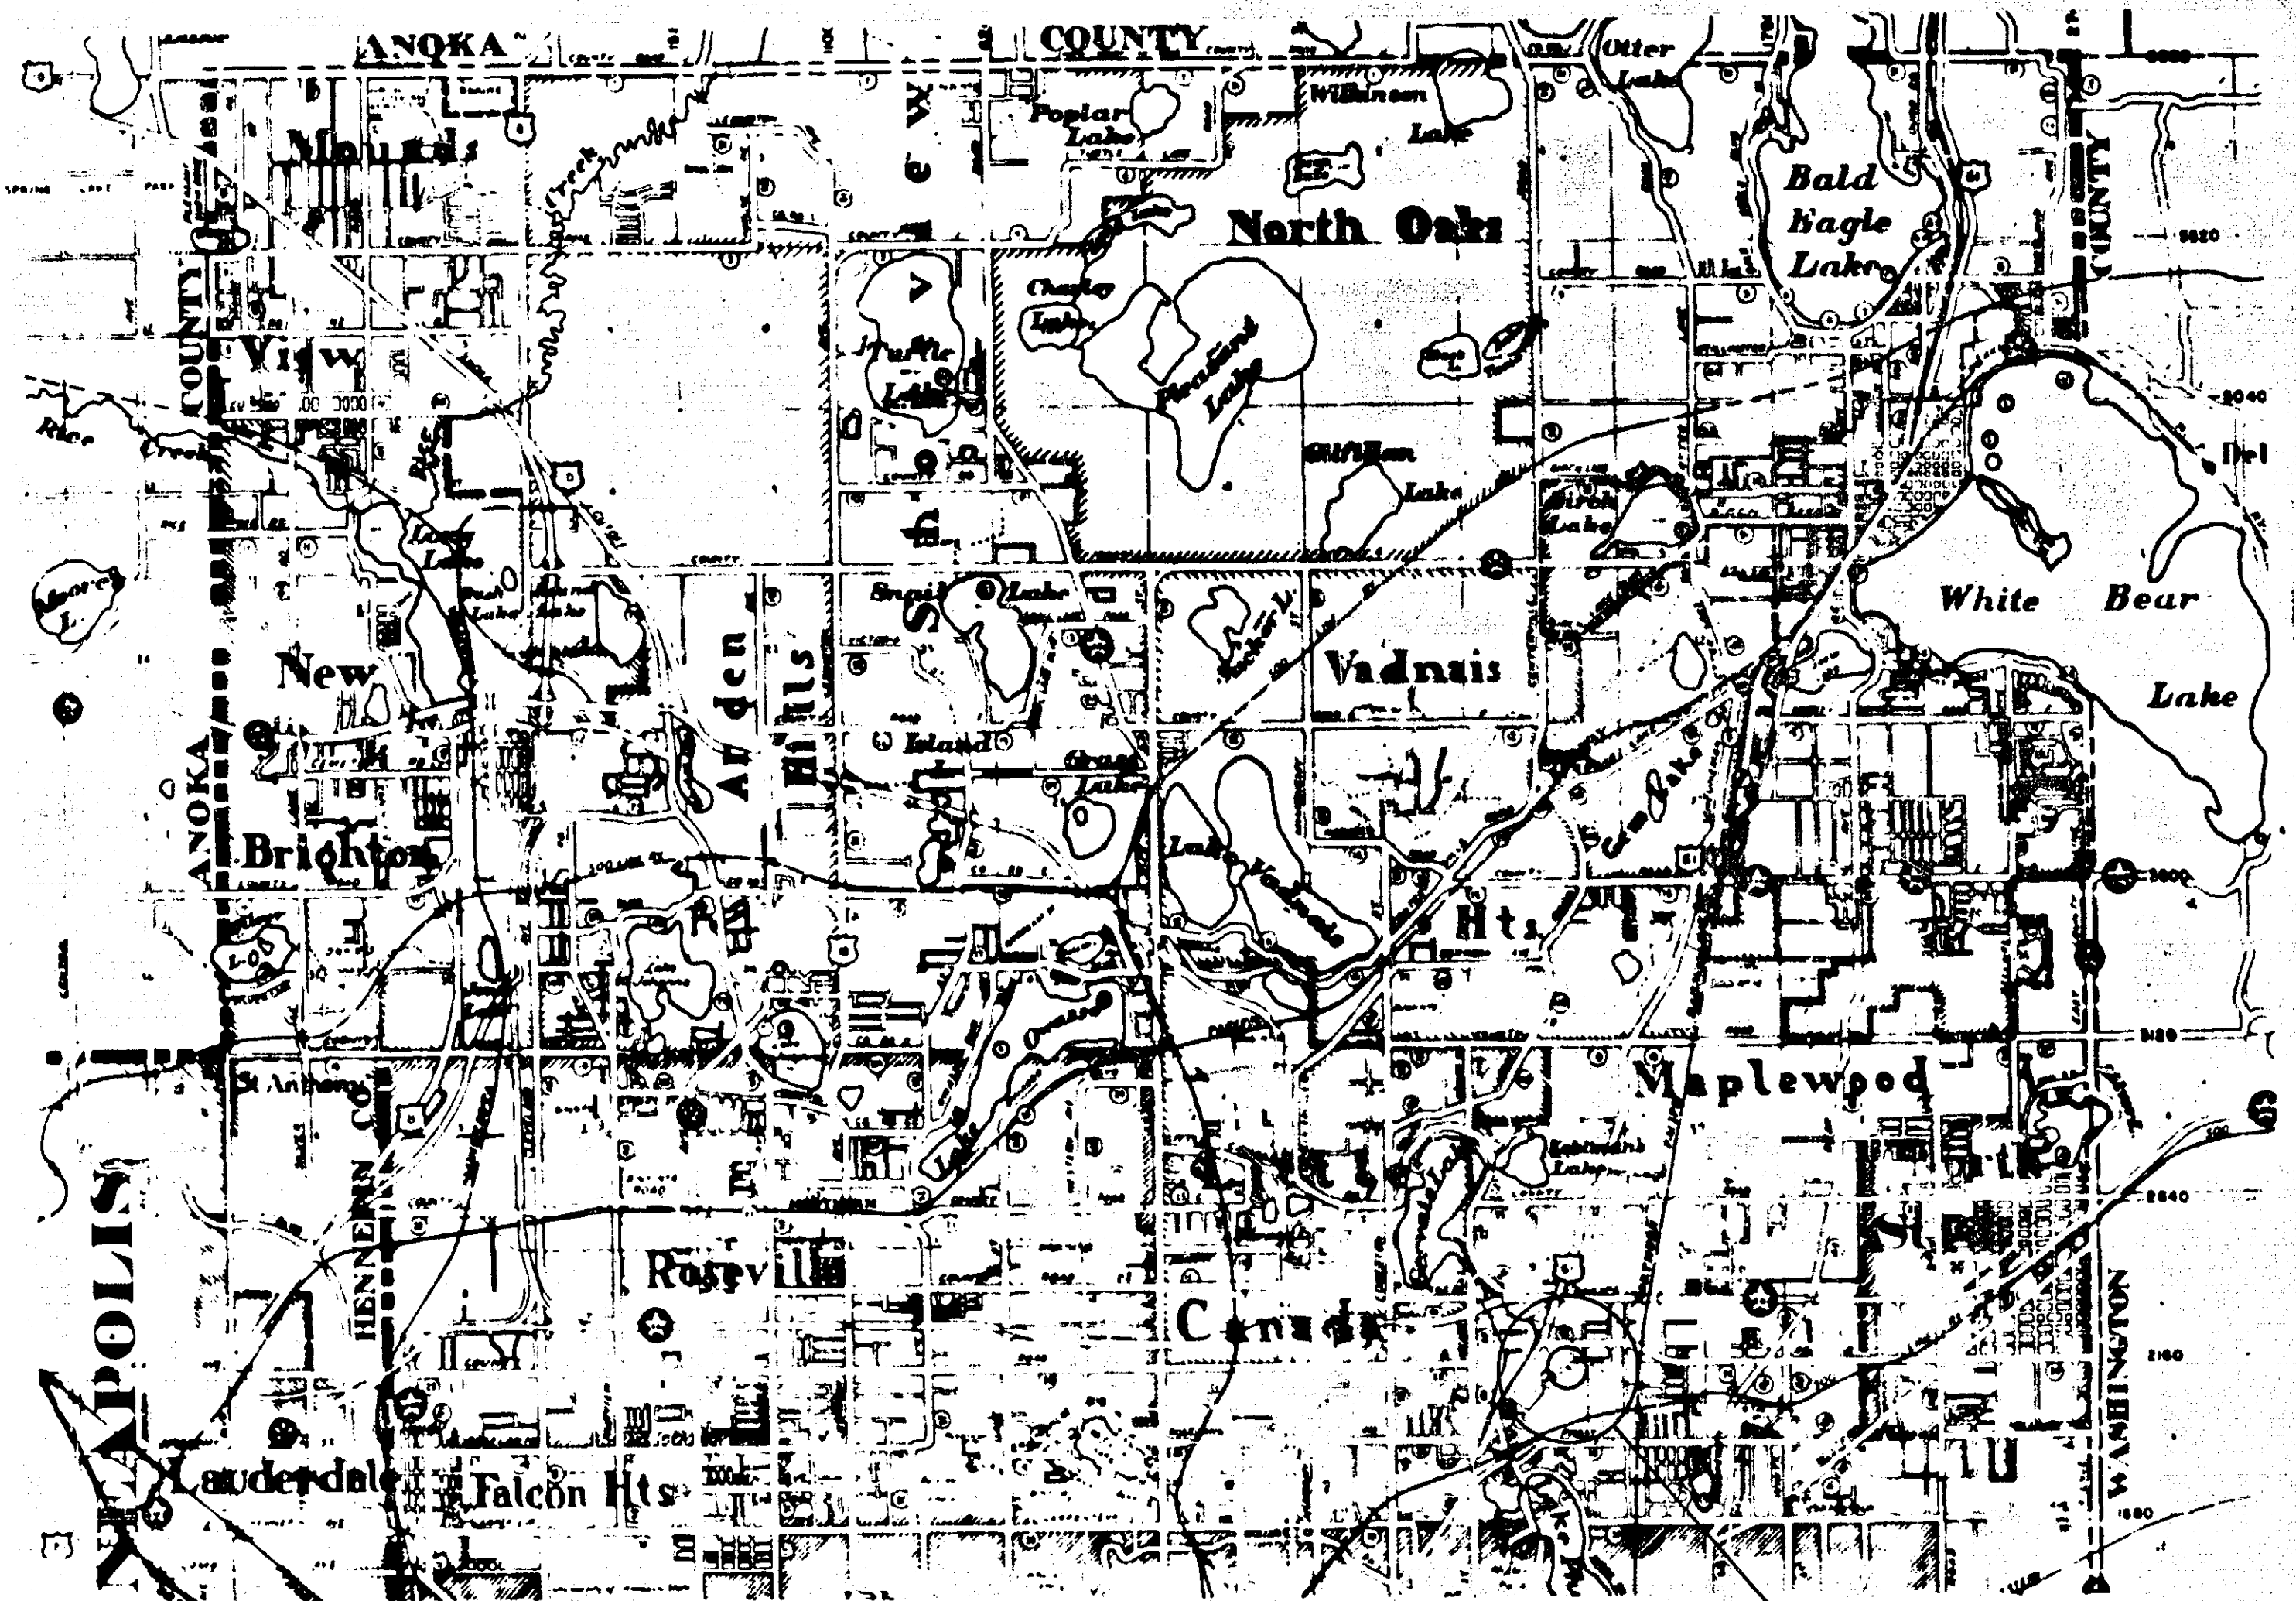


CITY OF ST. PAUL


KELLER GOLF COURSE

LEGEND

RAILROAD
ROAD PAVED
ROAD UNPAVED
BUILDING
FENCE
GUARD RAIL
BRIDGE
CULVERT

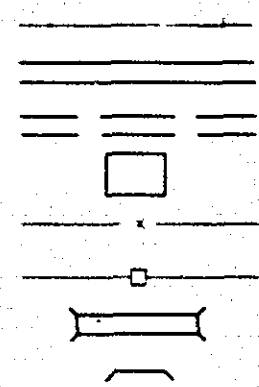

STREAM
MARSH
POLE
TREE
HEDGEROW
TRANSMISSION TOWER
TRAIL

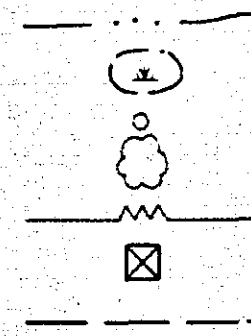

RECOMMENDED FOR APPROVAL _____ DATE _____
COUNTY ENGINEER

APPROVED _____ DATE _____
CHAIRMAN OF THE RAMSEY COUNTY BOARD

APPROVED _____ DATE _____

APPROVED _____ DATE _____



MINNESOTA STATE HIGHWAY DEPARTMENT

RECOMMENDED FOR APPROVAL _____ DATE _____

RECOMMENDED FOR APPROVAL _____ DATE _____
DISTRICT STATE AID ENGINEER


APPROVAL _____ DATE _____
STATE AID ENGINEER

RECORDED
MICROFILMED
RAMSEY CO. ENGR.

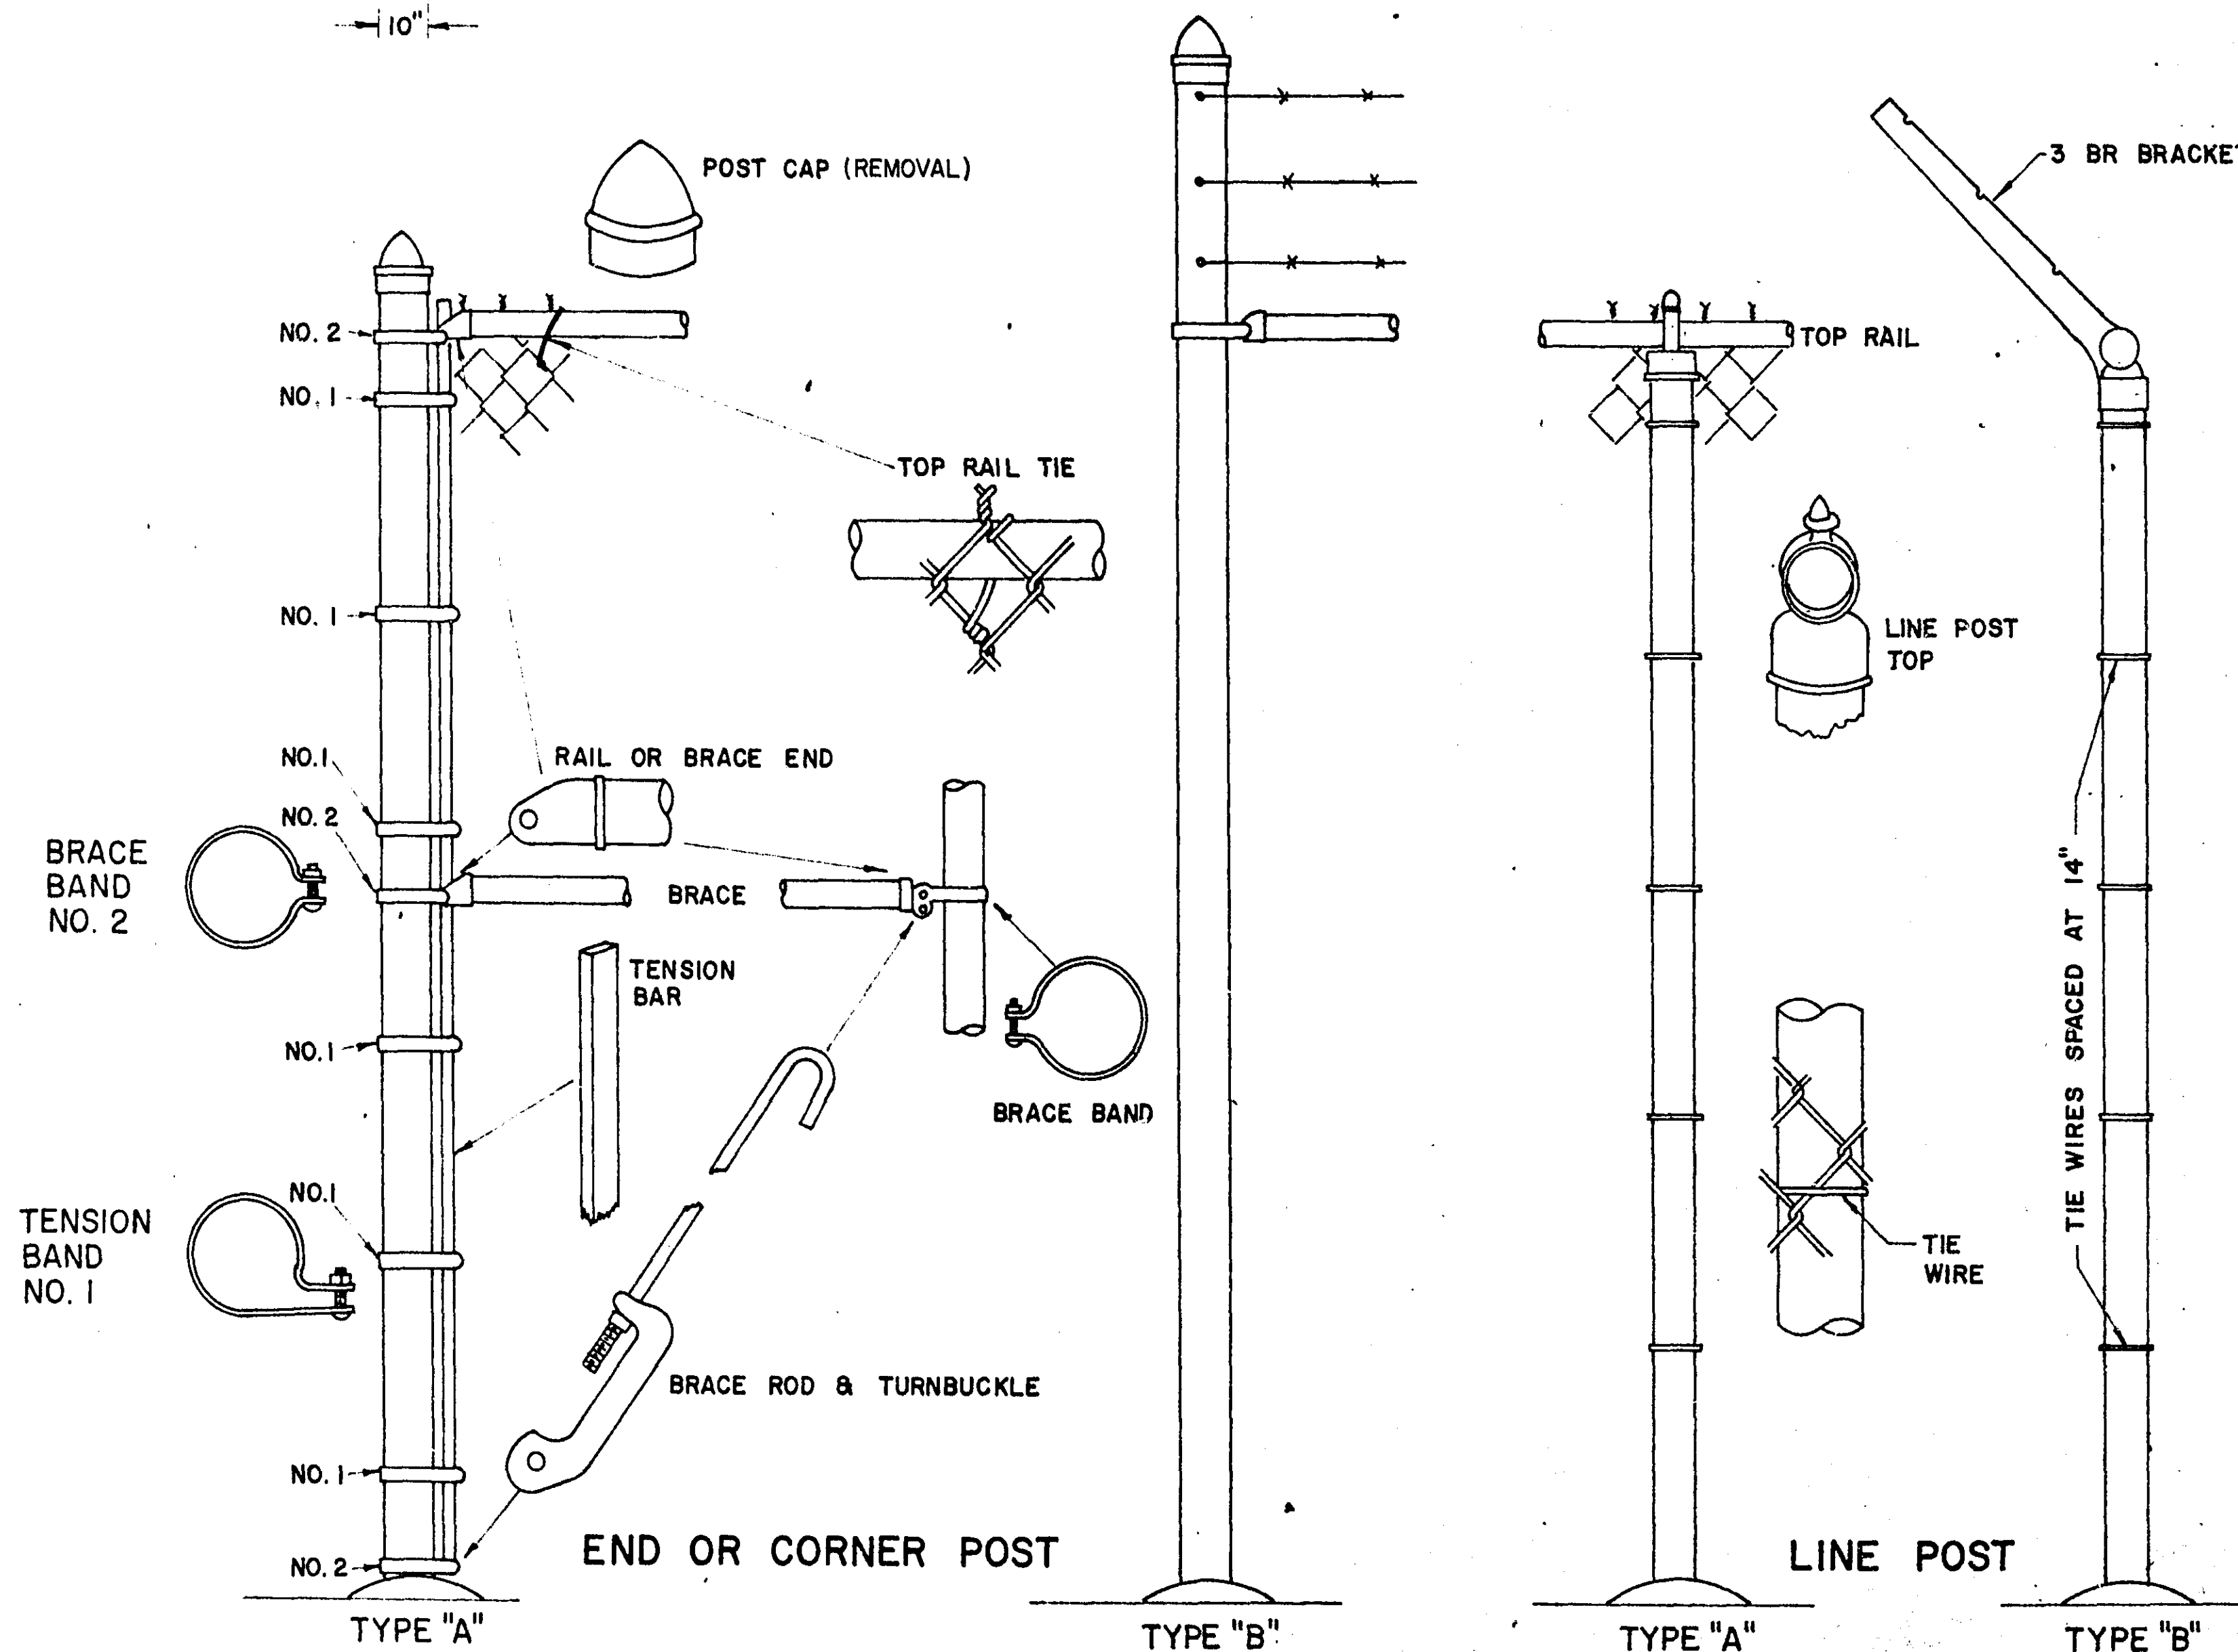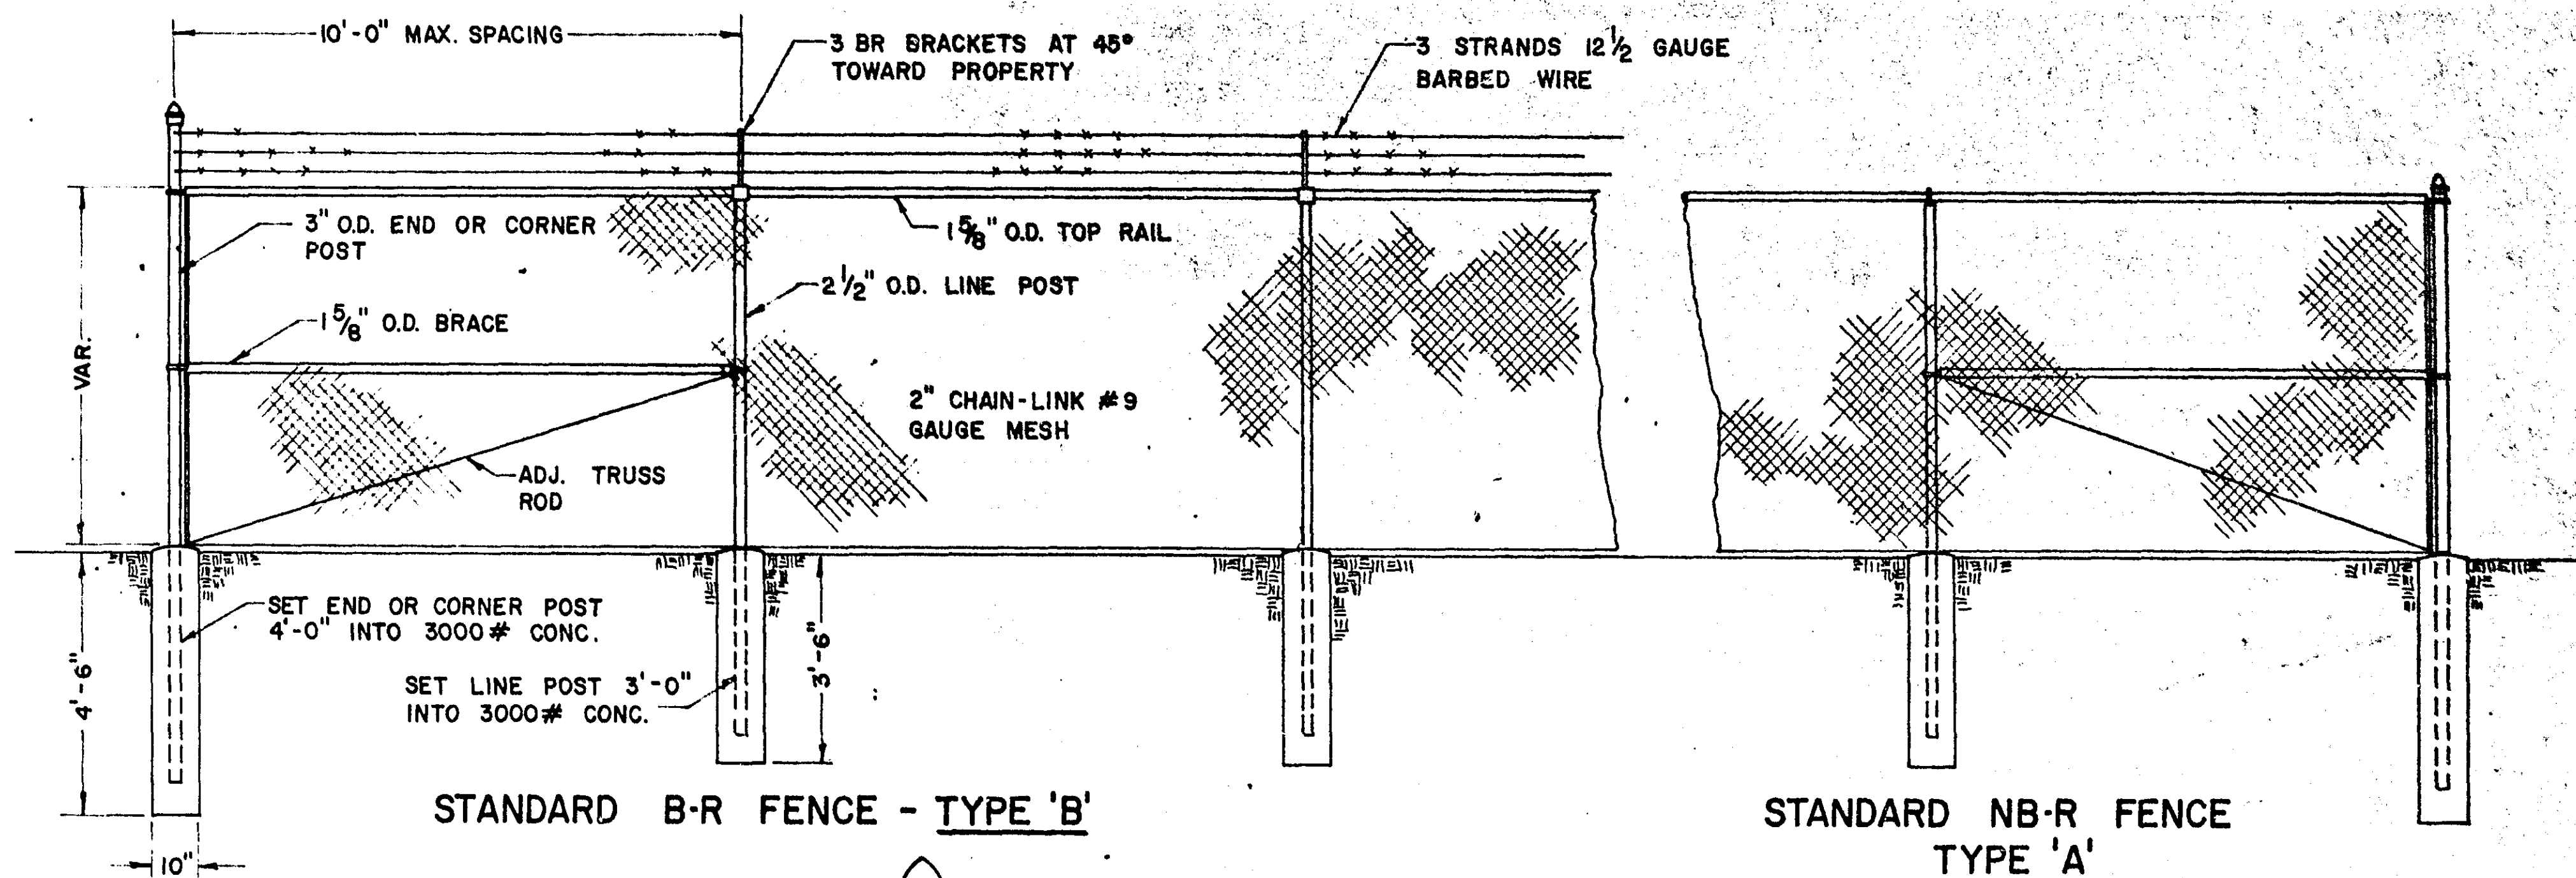

NOTE: WHERE GATES ARE TO BE INSTALLED THEY SHALL BE BUILT IN ACCORDANCE WITH M.H.D. STANDARD PLATE NO. 9322E.

MICROFILMED
RAMSEY CO. ENGR.

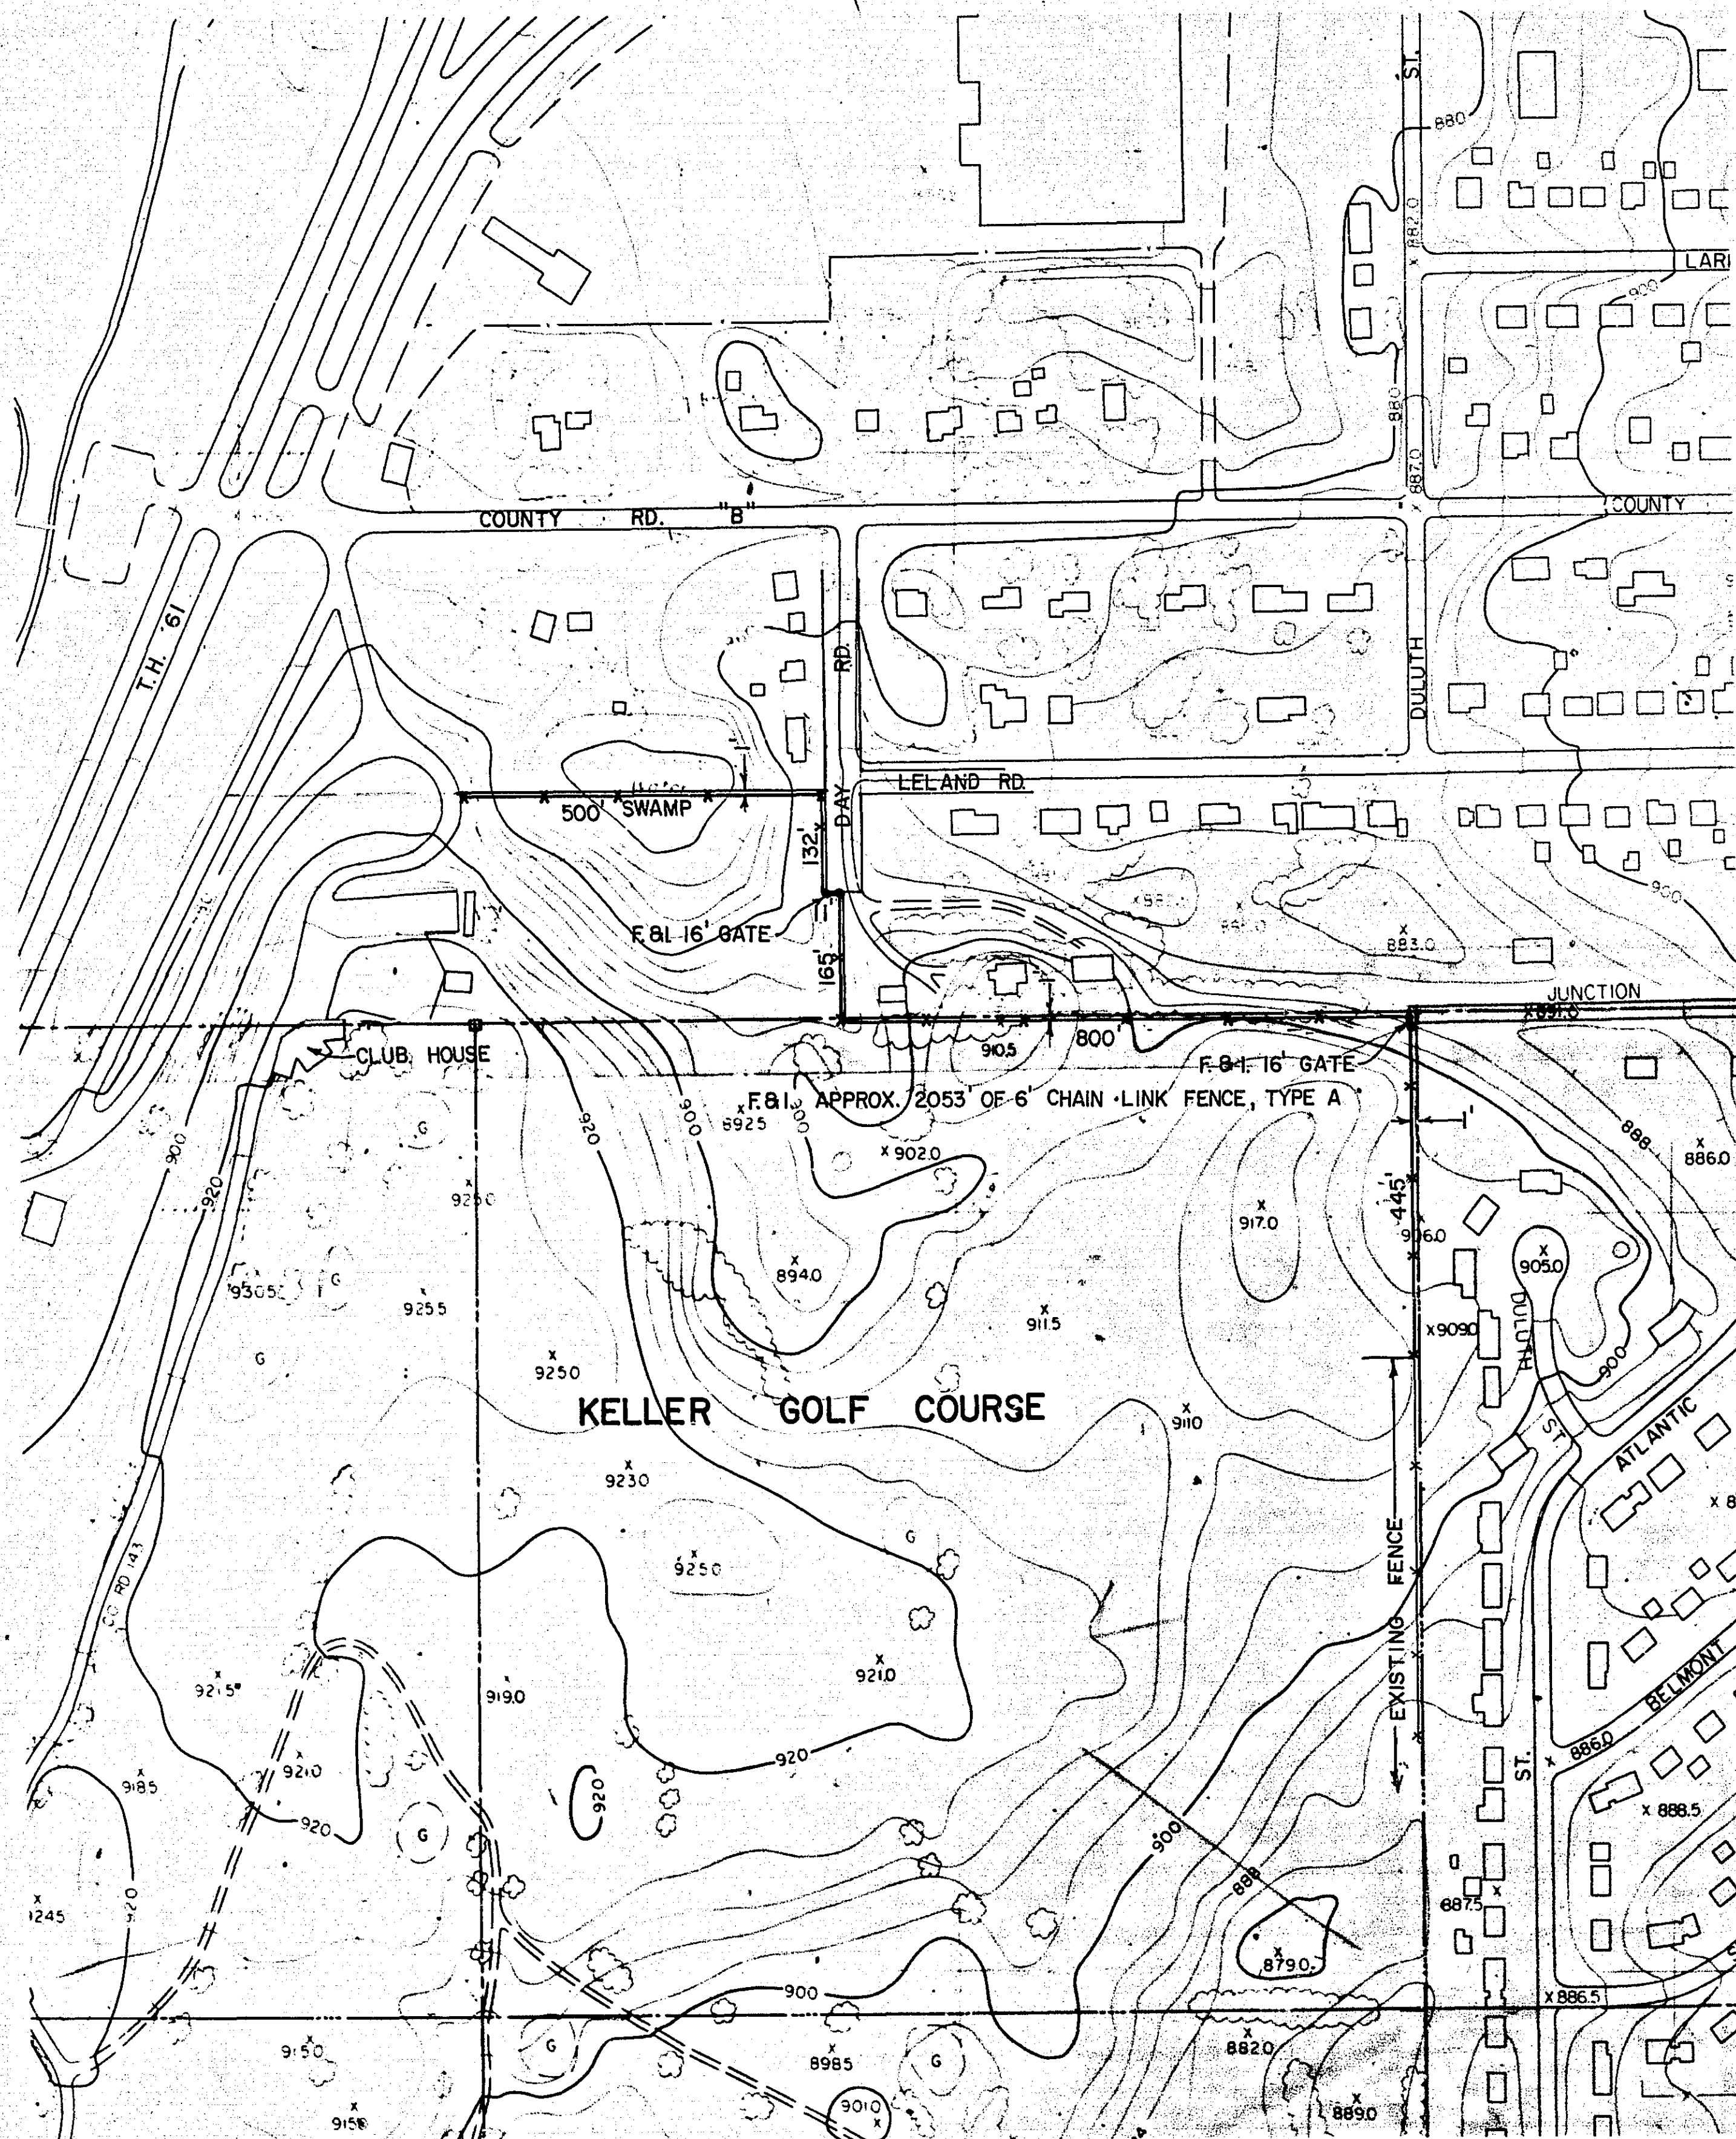

SCALE: 1" = 200'

NOTE: RAMSEY COUNTY SHALL REMOVE TREES AND BRUSH TO CLEAR FOR PROPOSED CONSTRUCTED FENCE.

PROVISIONS SHALL BE MADE FOR CONSTRUCTION THROUGH SWAMP.

MICROFILMED
RAMSEY CO. ENGR.

SHEET NO. 3 OF 3 SHEETS

4-119