
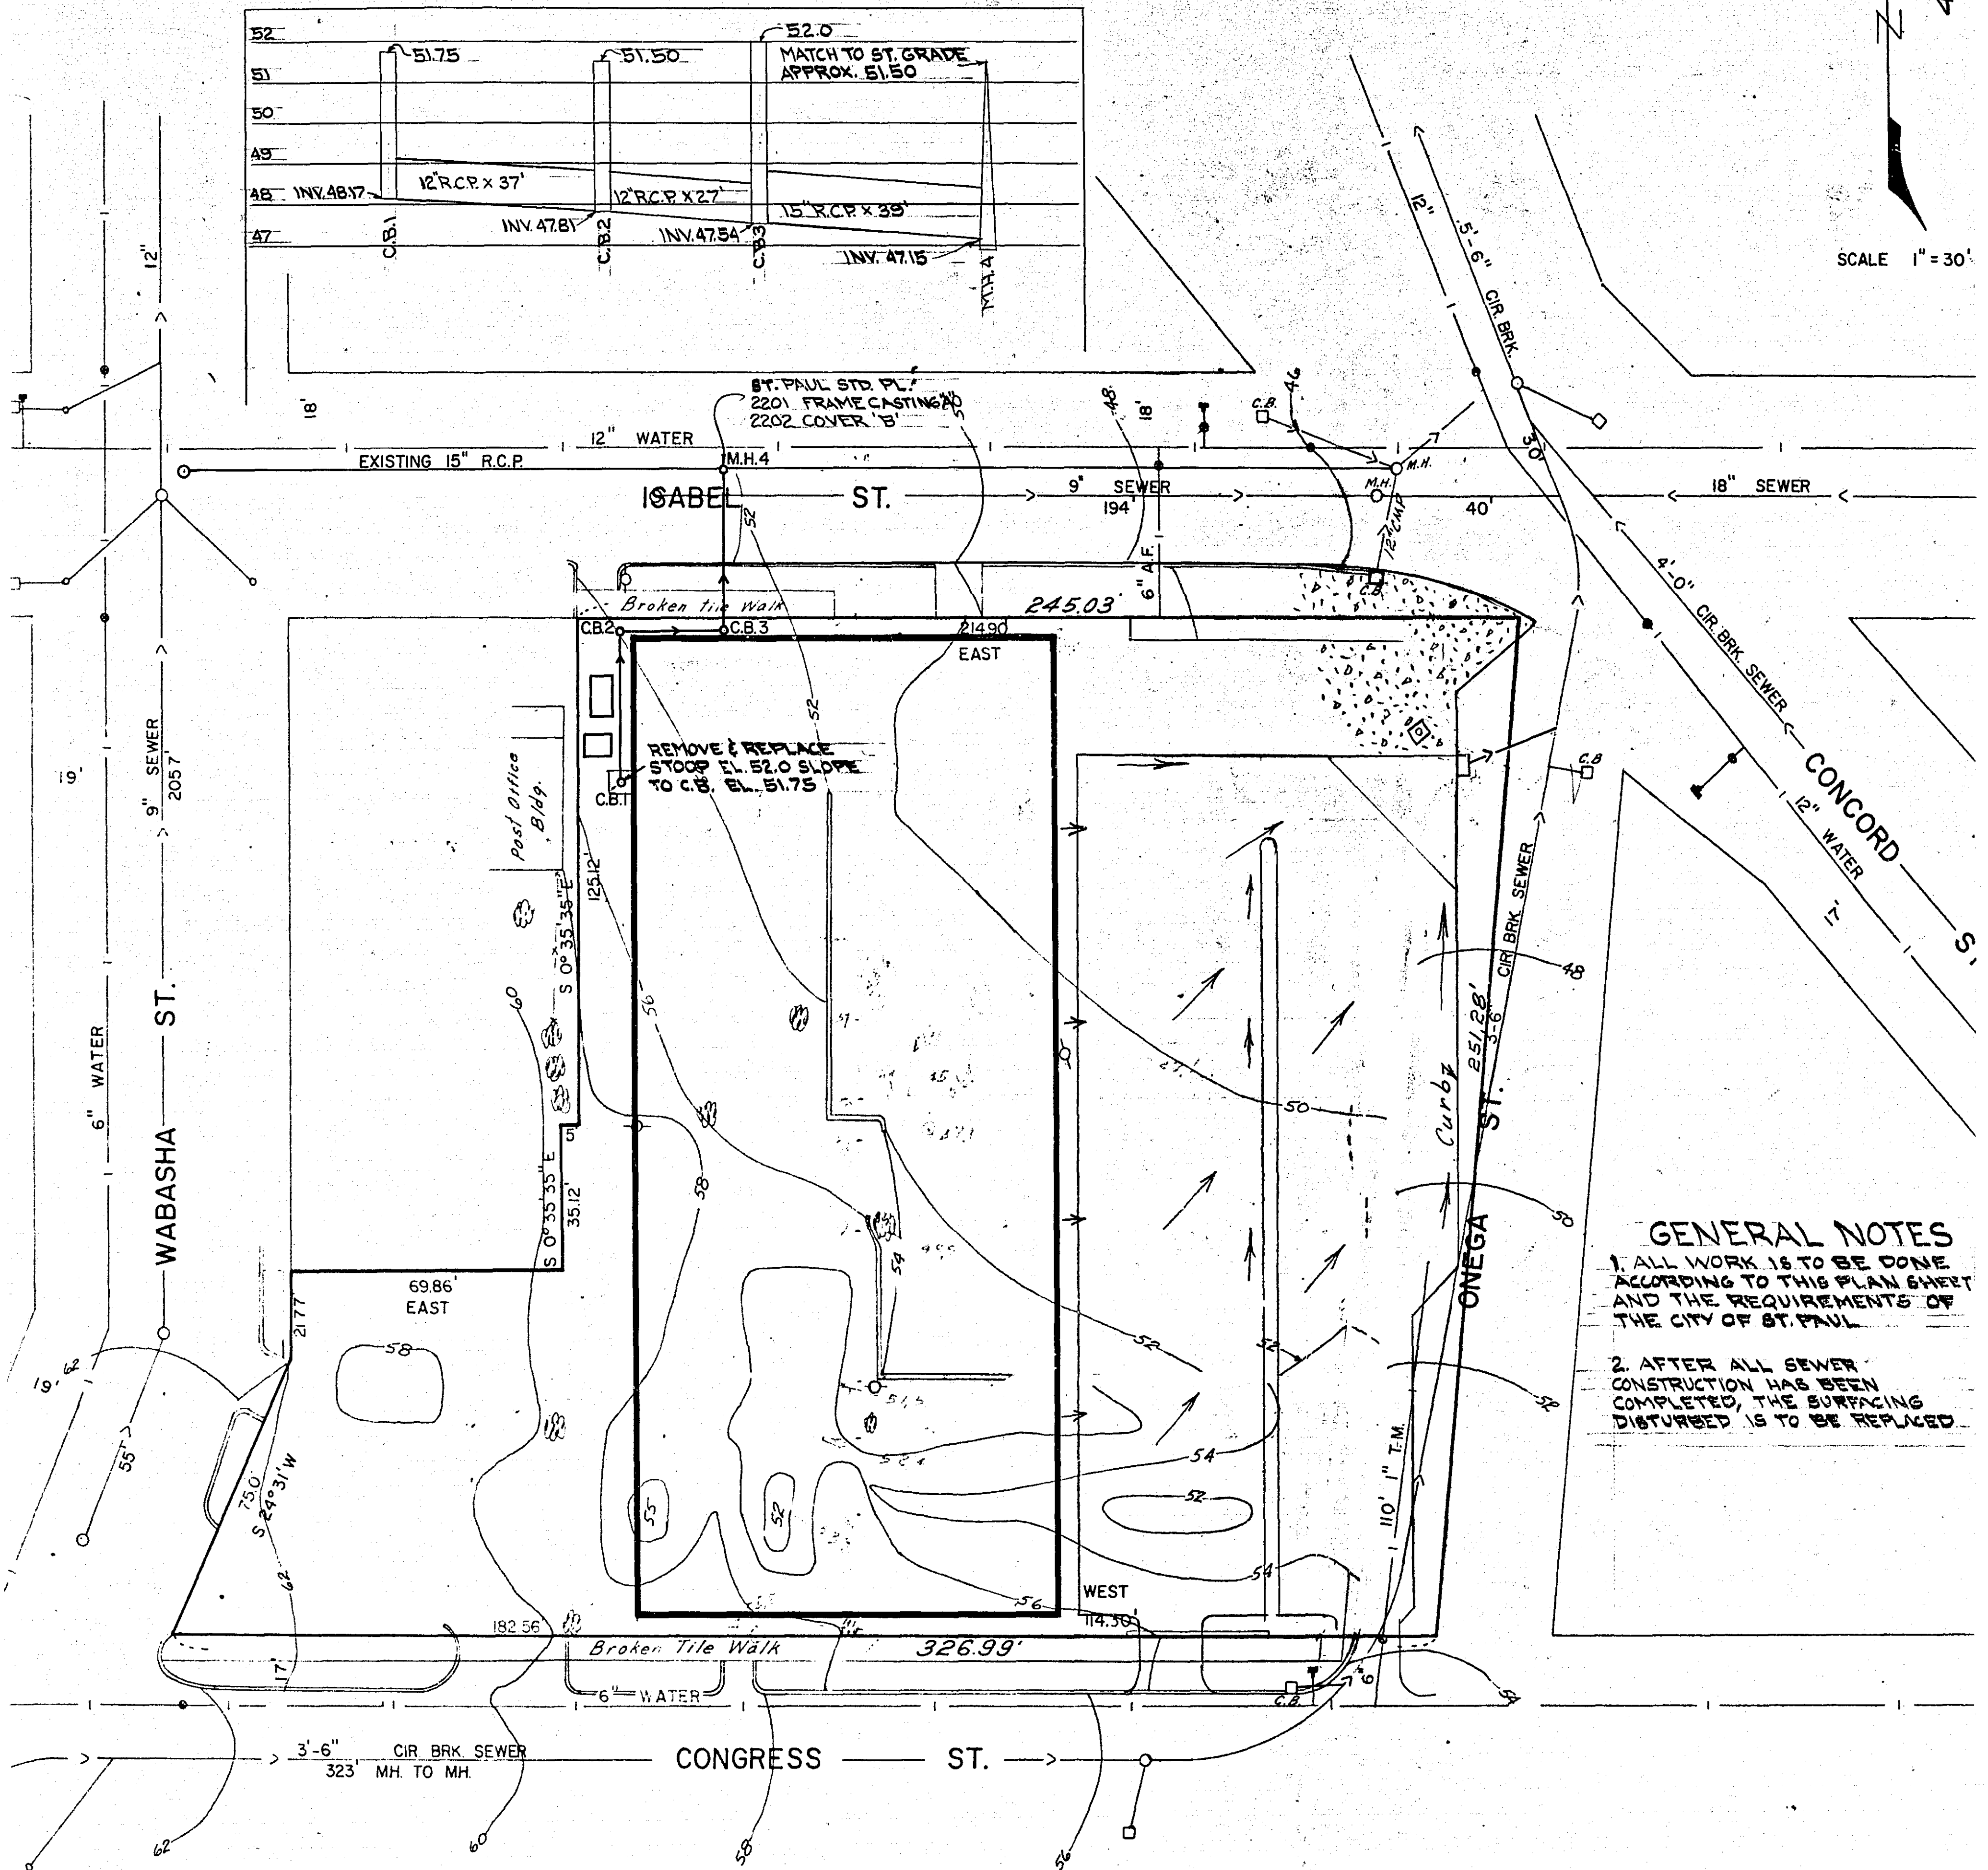


ICE ARENA DISTRICT 43 A

4-126
N
SCALE 1" = 30'

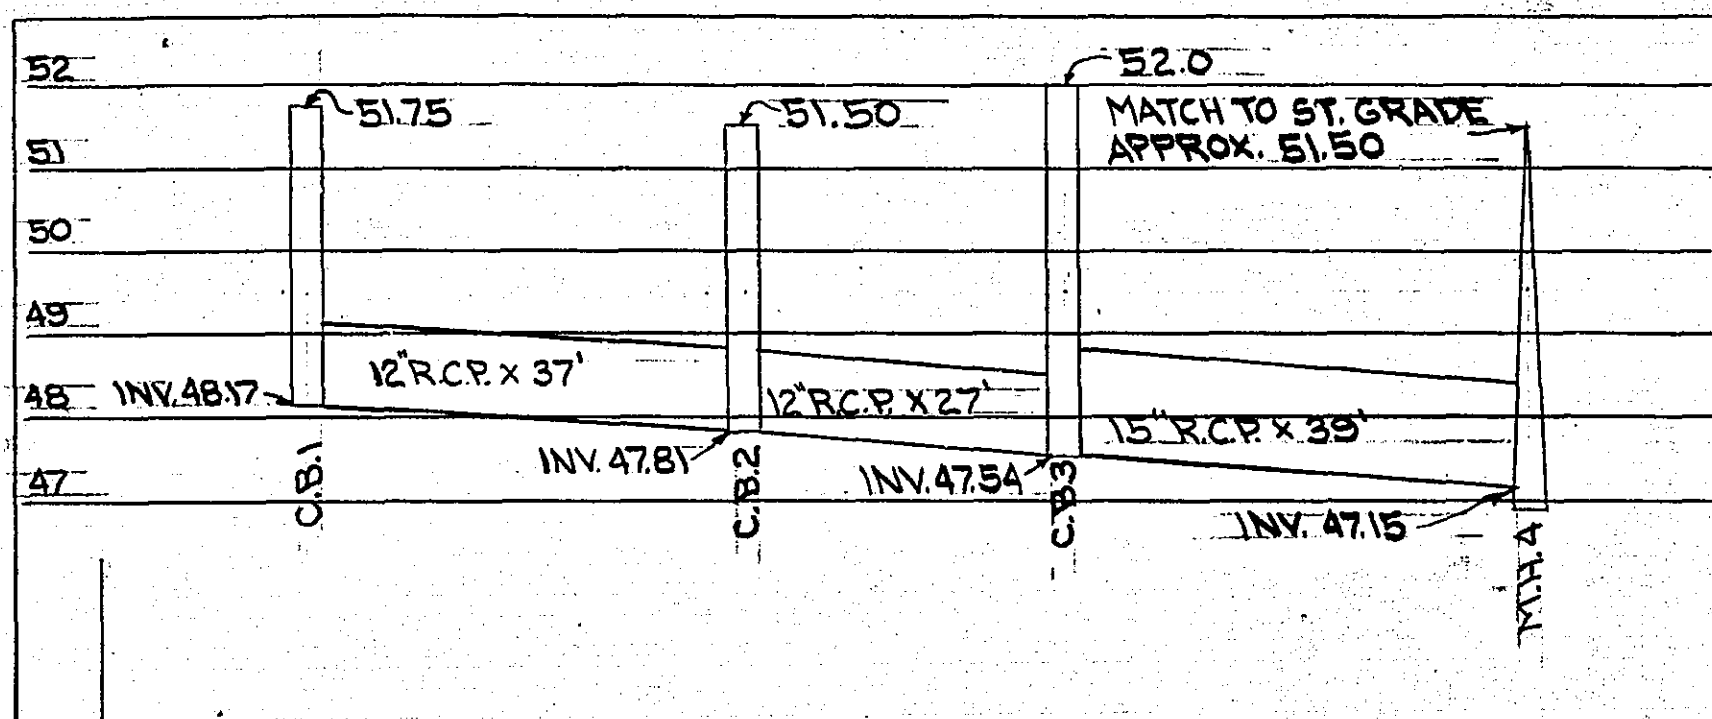


GENERAL NOTES
1. ALL WORK IS TO BE DONE
ACCORDING TO THIS PLAN SHEET
AND THE REQUIREMENTS OF
THE CITY OF ST. PAUL
2. AFTER ALL SEWER
CONSTRUCTION HAS BEEN
COMPLETED, THE SURFACING
DISTURBED IS TO BE REPLACED

B.M. ELEV. 66.42
TOP HYD. NW COR. CONGRESS
AND WABASHA ST.

I hereby certify that this plan, specification, or
report was prepared by me or under my direct
supervision and that I am a duly Registered
Professional Engineer under the laws of the
State of Minnesota.
Herbert E. Wolf
Date 7-17-74 Reg. No. 7177

B.M. ELEV. 57.21
TOP HYD. NW COR. OMEGA
AND CONGRESS ST.

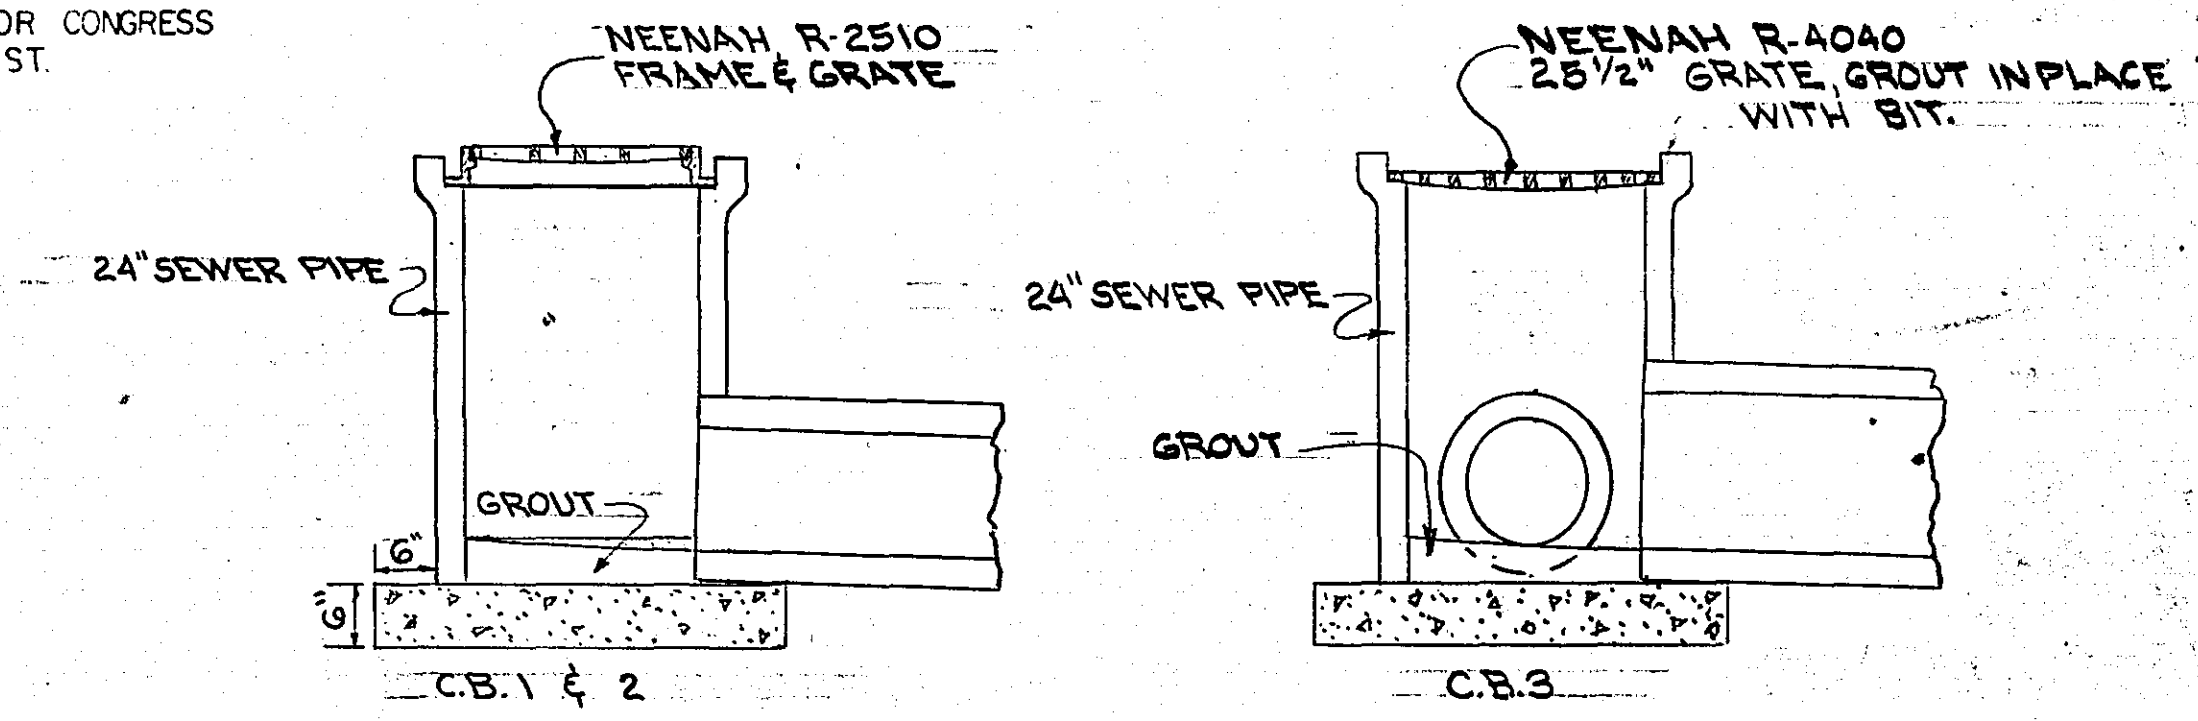


OFFICE OF
RAMSEY COUNTY ENGINEER

ICE ARENA DISTRICT 43 A

INSTALL CATCH BASIN AND LEAD

GENERAL NOTES:

1. ALL WORK is to be done ACCORDING to the PLAN SHEET AND IN ACCORDANCE with the REQUIREMENTS of the City of ST PAUL.
2. AFTER ALL SEWER CONSTRUCTION HAS BEEN COMPLETED, the SURFACING disturbed is to be RESTORED to its ORIGINAL Condition
3. The CATCH BASIN is to be DESIGN TYPE 2B, STANDARD PLATE 2004 A City of ST PAUL.

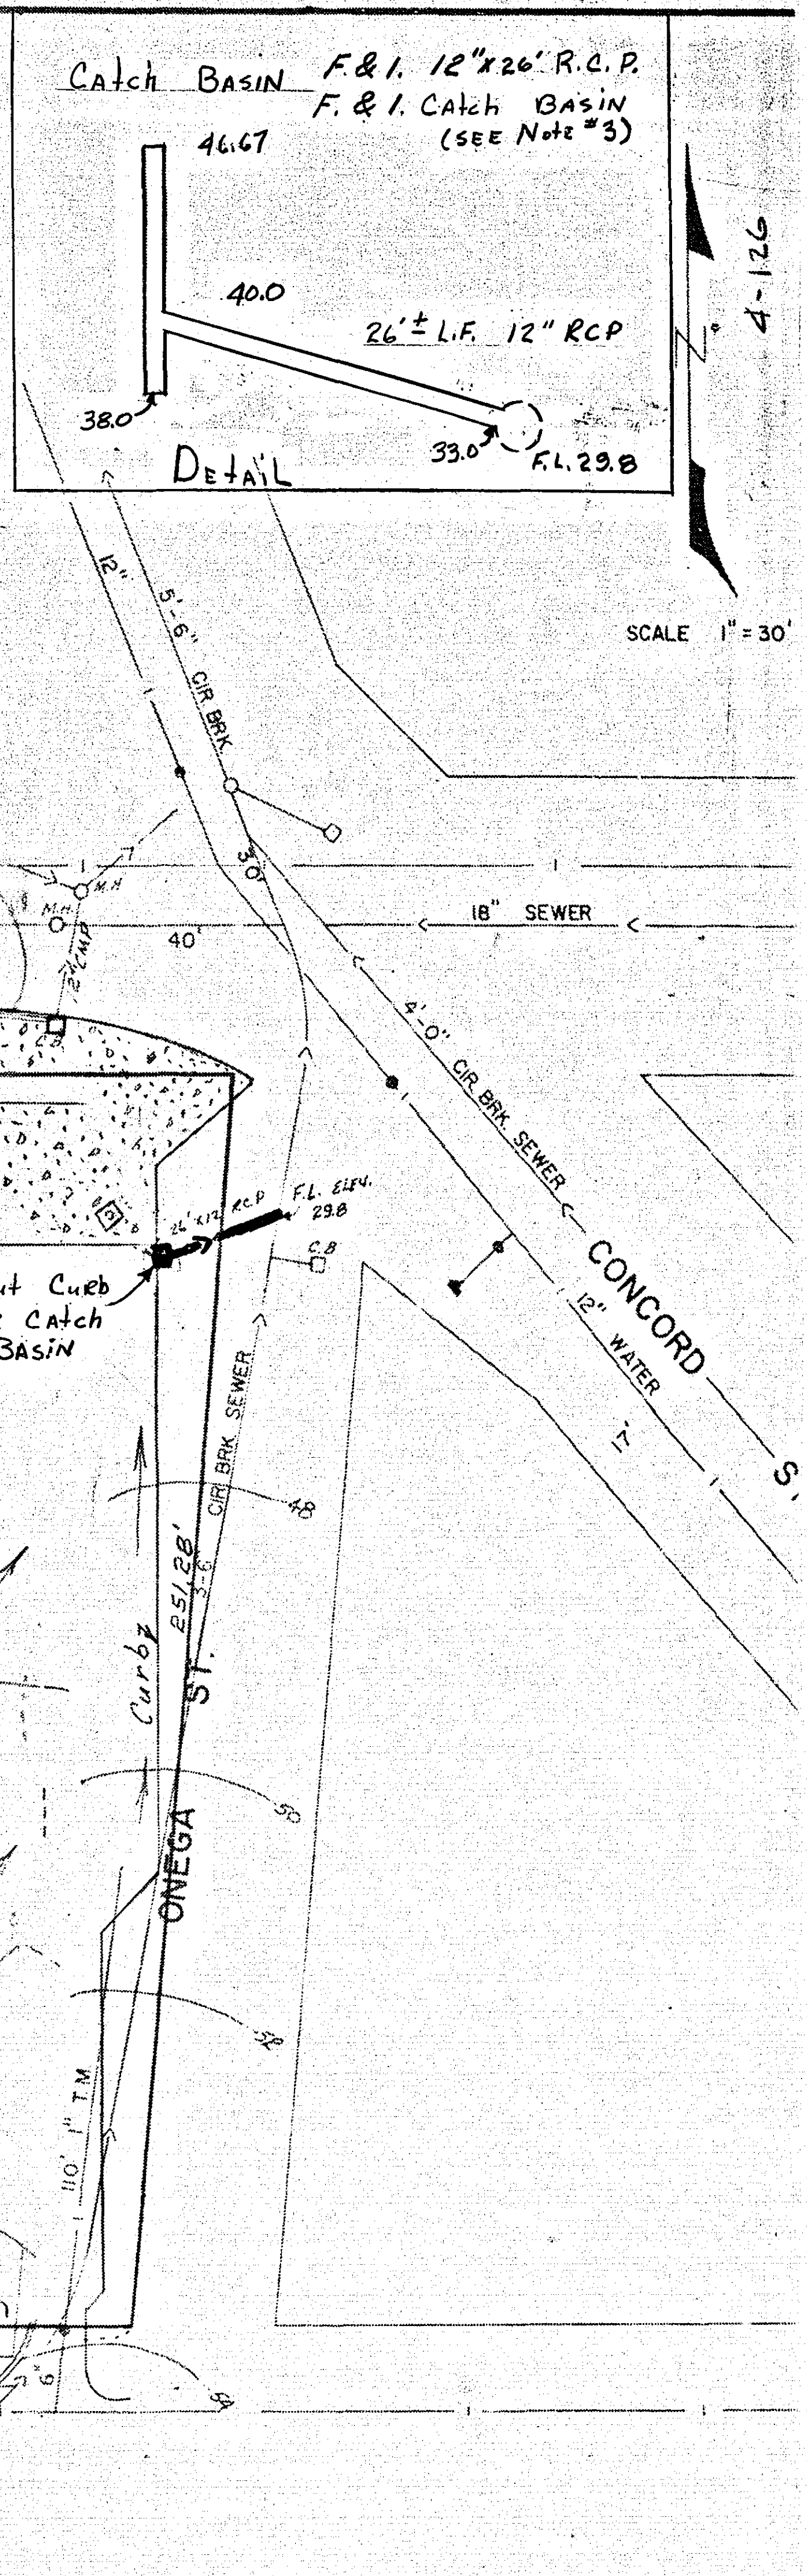

B.M. ELEV. 66.42
TOP HYD. T.W. COR. CONGRESS
AND WABASHA ST.

B.M. ELEV. 57.21
TOP HYD. N.W. COR. OMEGA
AND CONGRESS ST.

I hereby certify that this plan, specification, or report was prepared by me or under my direct supervision and that I am a duly Registered Professional Engineer under the laws of the State of Minnesota.

Kenneth E. Welch

Date 6-27-74 Reg. No. 7177

MICROFILMED
RAMSEY CO. ENGR.

OFFICE OF
RAMSEY COUNTY ENGINEER