


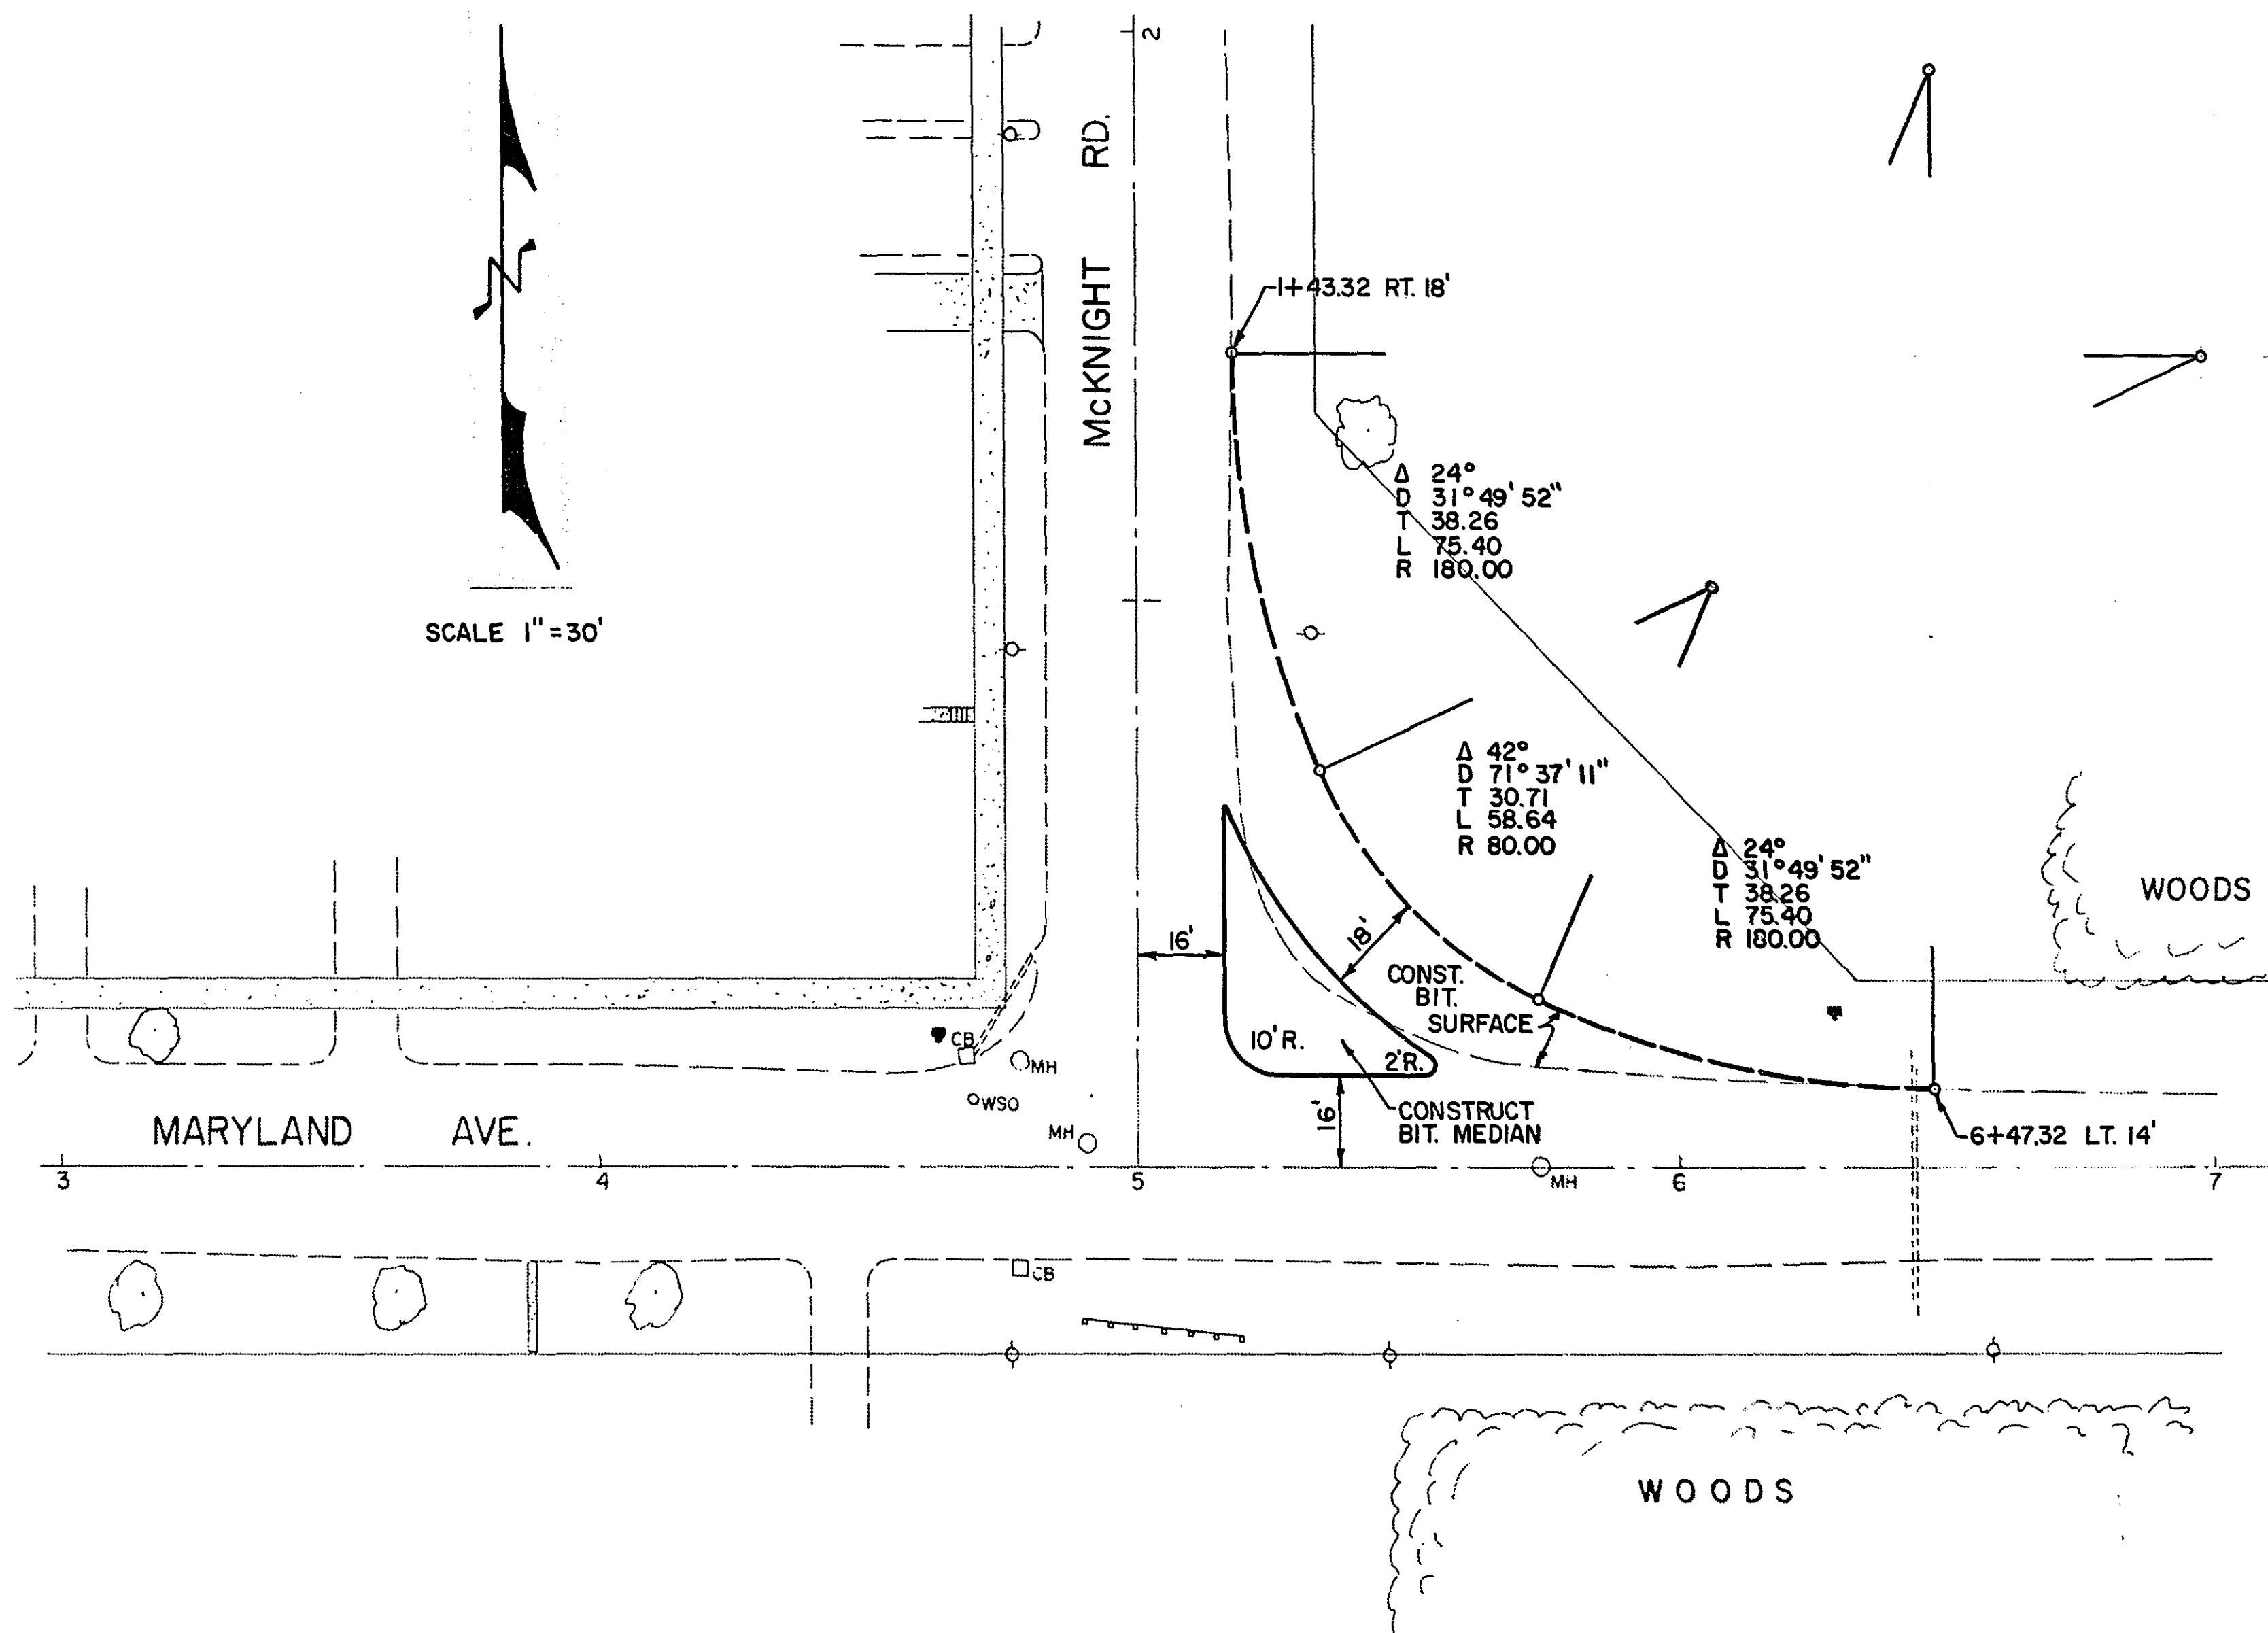

RECOMMENDED FOR APPROVAL <i>Paul K. Kunkel</i> DATE 7-17-75	REVISIONS	BY	DATE	GEOMETRIC REVISION MCKNIGHT RD. & MARYLAND AVE.		
APPROVED DATE				TRAFFIC CONTROL, PLANNING AND RESEARCH DIVISION		COUNTY ENGINEER DEANE R. ANGLAN
				DESIGNED <i>PLK</i>	DRAWN R.W.W.	
				DATE 7-17-75	CHECKED <i>PLK</i>	RAMSEY COUNTY HWY. DEPT.