
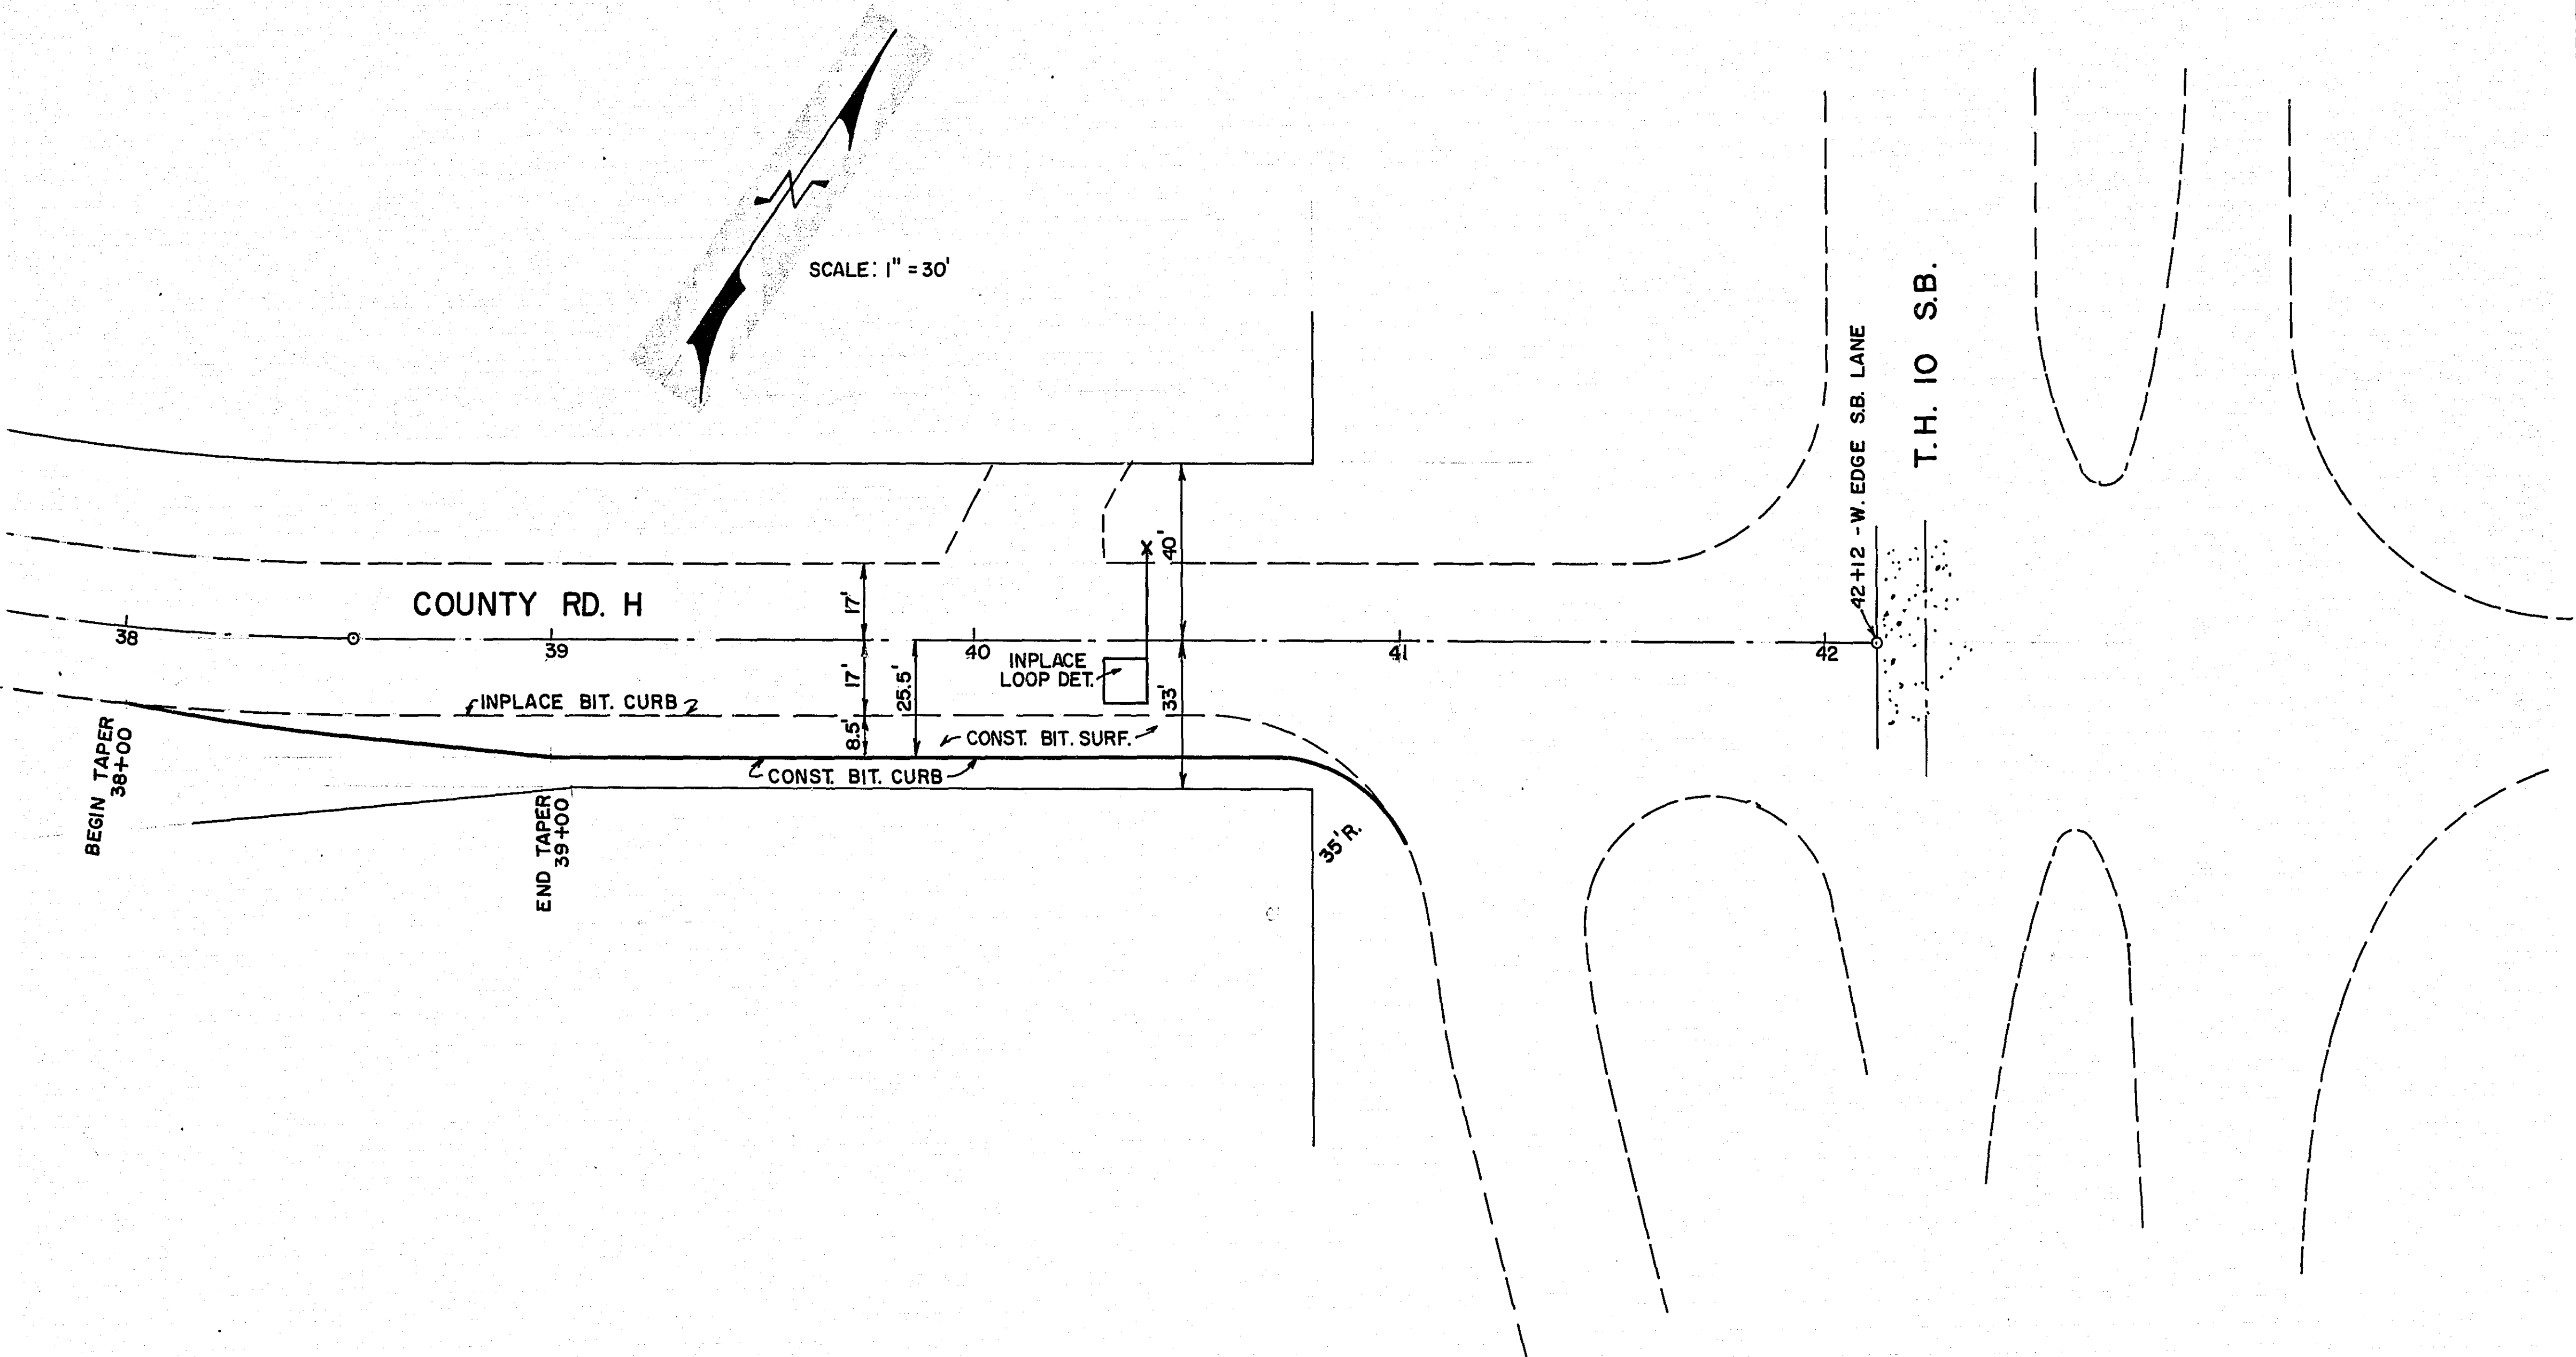


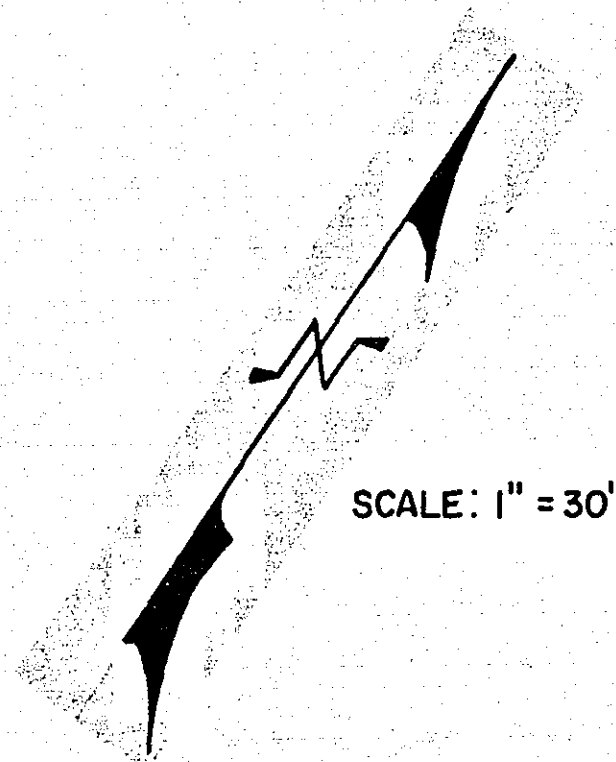

MICROFILMED
RAMSEY CO. ENGR.

RECOMMENDED FOR APPROVAL <i>Paul K. Kuntz</i> DATE 2-11-76		REVISIONS	BY	DATE	RIGHT TURN LANE ON COUNTY RD. H AT T.H. 10		
APPROVED <i>Lloyd N. Simpson</i> 2/12/76					TRAFFIC CONTROL, PLANNING AND RESEARCH DIVISION		
					DESIGNED PLK	DRAWN RWW	COUNTY ENGINEER DEANE R. ANKLAN
					DATE 2-11-76	CHECKED	RAMSEY COUNTY HWY. DEPT.