


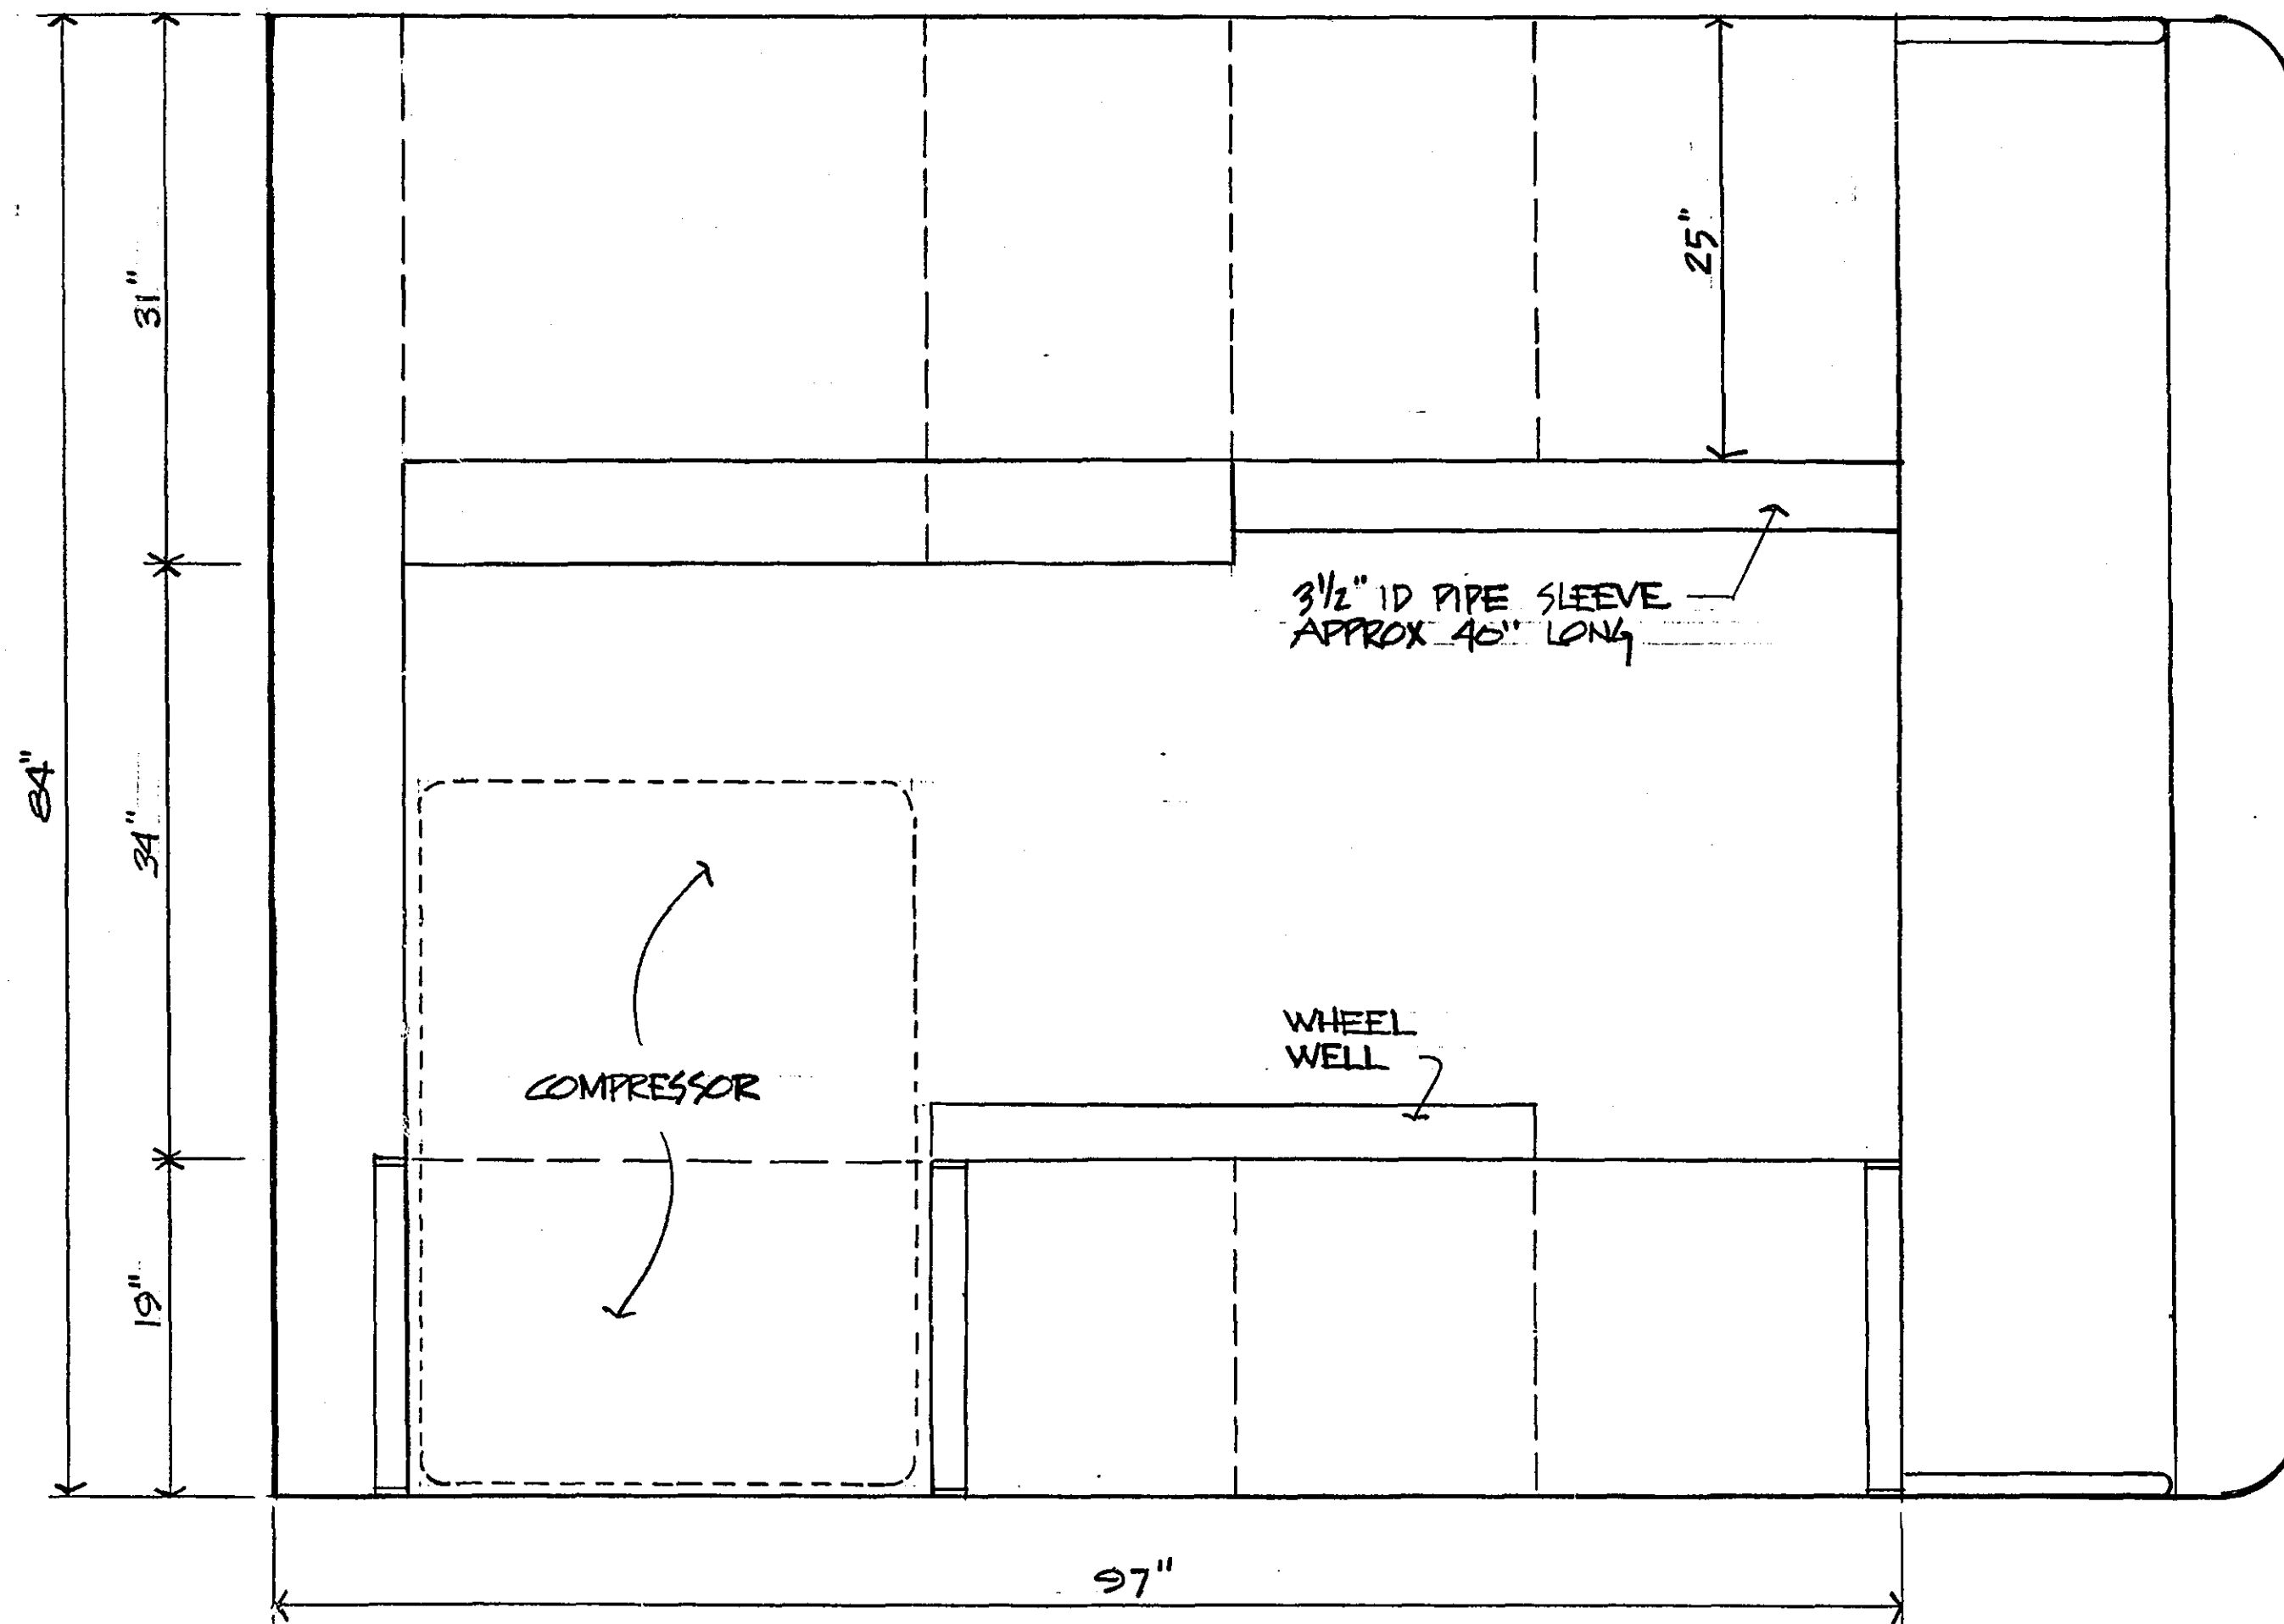

TOP VIEW


SCALE: 1" = 1'-0"

NOTES:

1. NOT A CONSTRUCTION DRAWING.
2. ALL DIMENSION ARE APPROXIMATE.
3. SUCCESSFUL BIDDER TO FURNISH DETAILED DRAWINGS FOR COUNTY APPROVAL.

MICROFILMED
RAMSEY CO. ENGR.

SIGN TRUCK BODY			
TRAFFIC CONTROL, PLANNING AND RESEARCH DIVISION			
DESIGNED PLK	DRAWN RWV	COUNTY ENGINEER DEANE R. ANKLAN	SHEET 1 OF 4
DATE 1-3-77	CHECKED	RAMSEY COUNTY HWY. DEPT.	

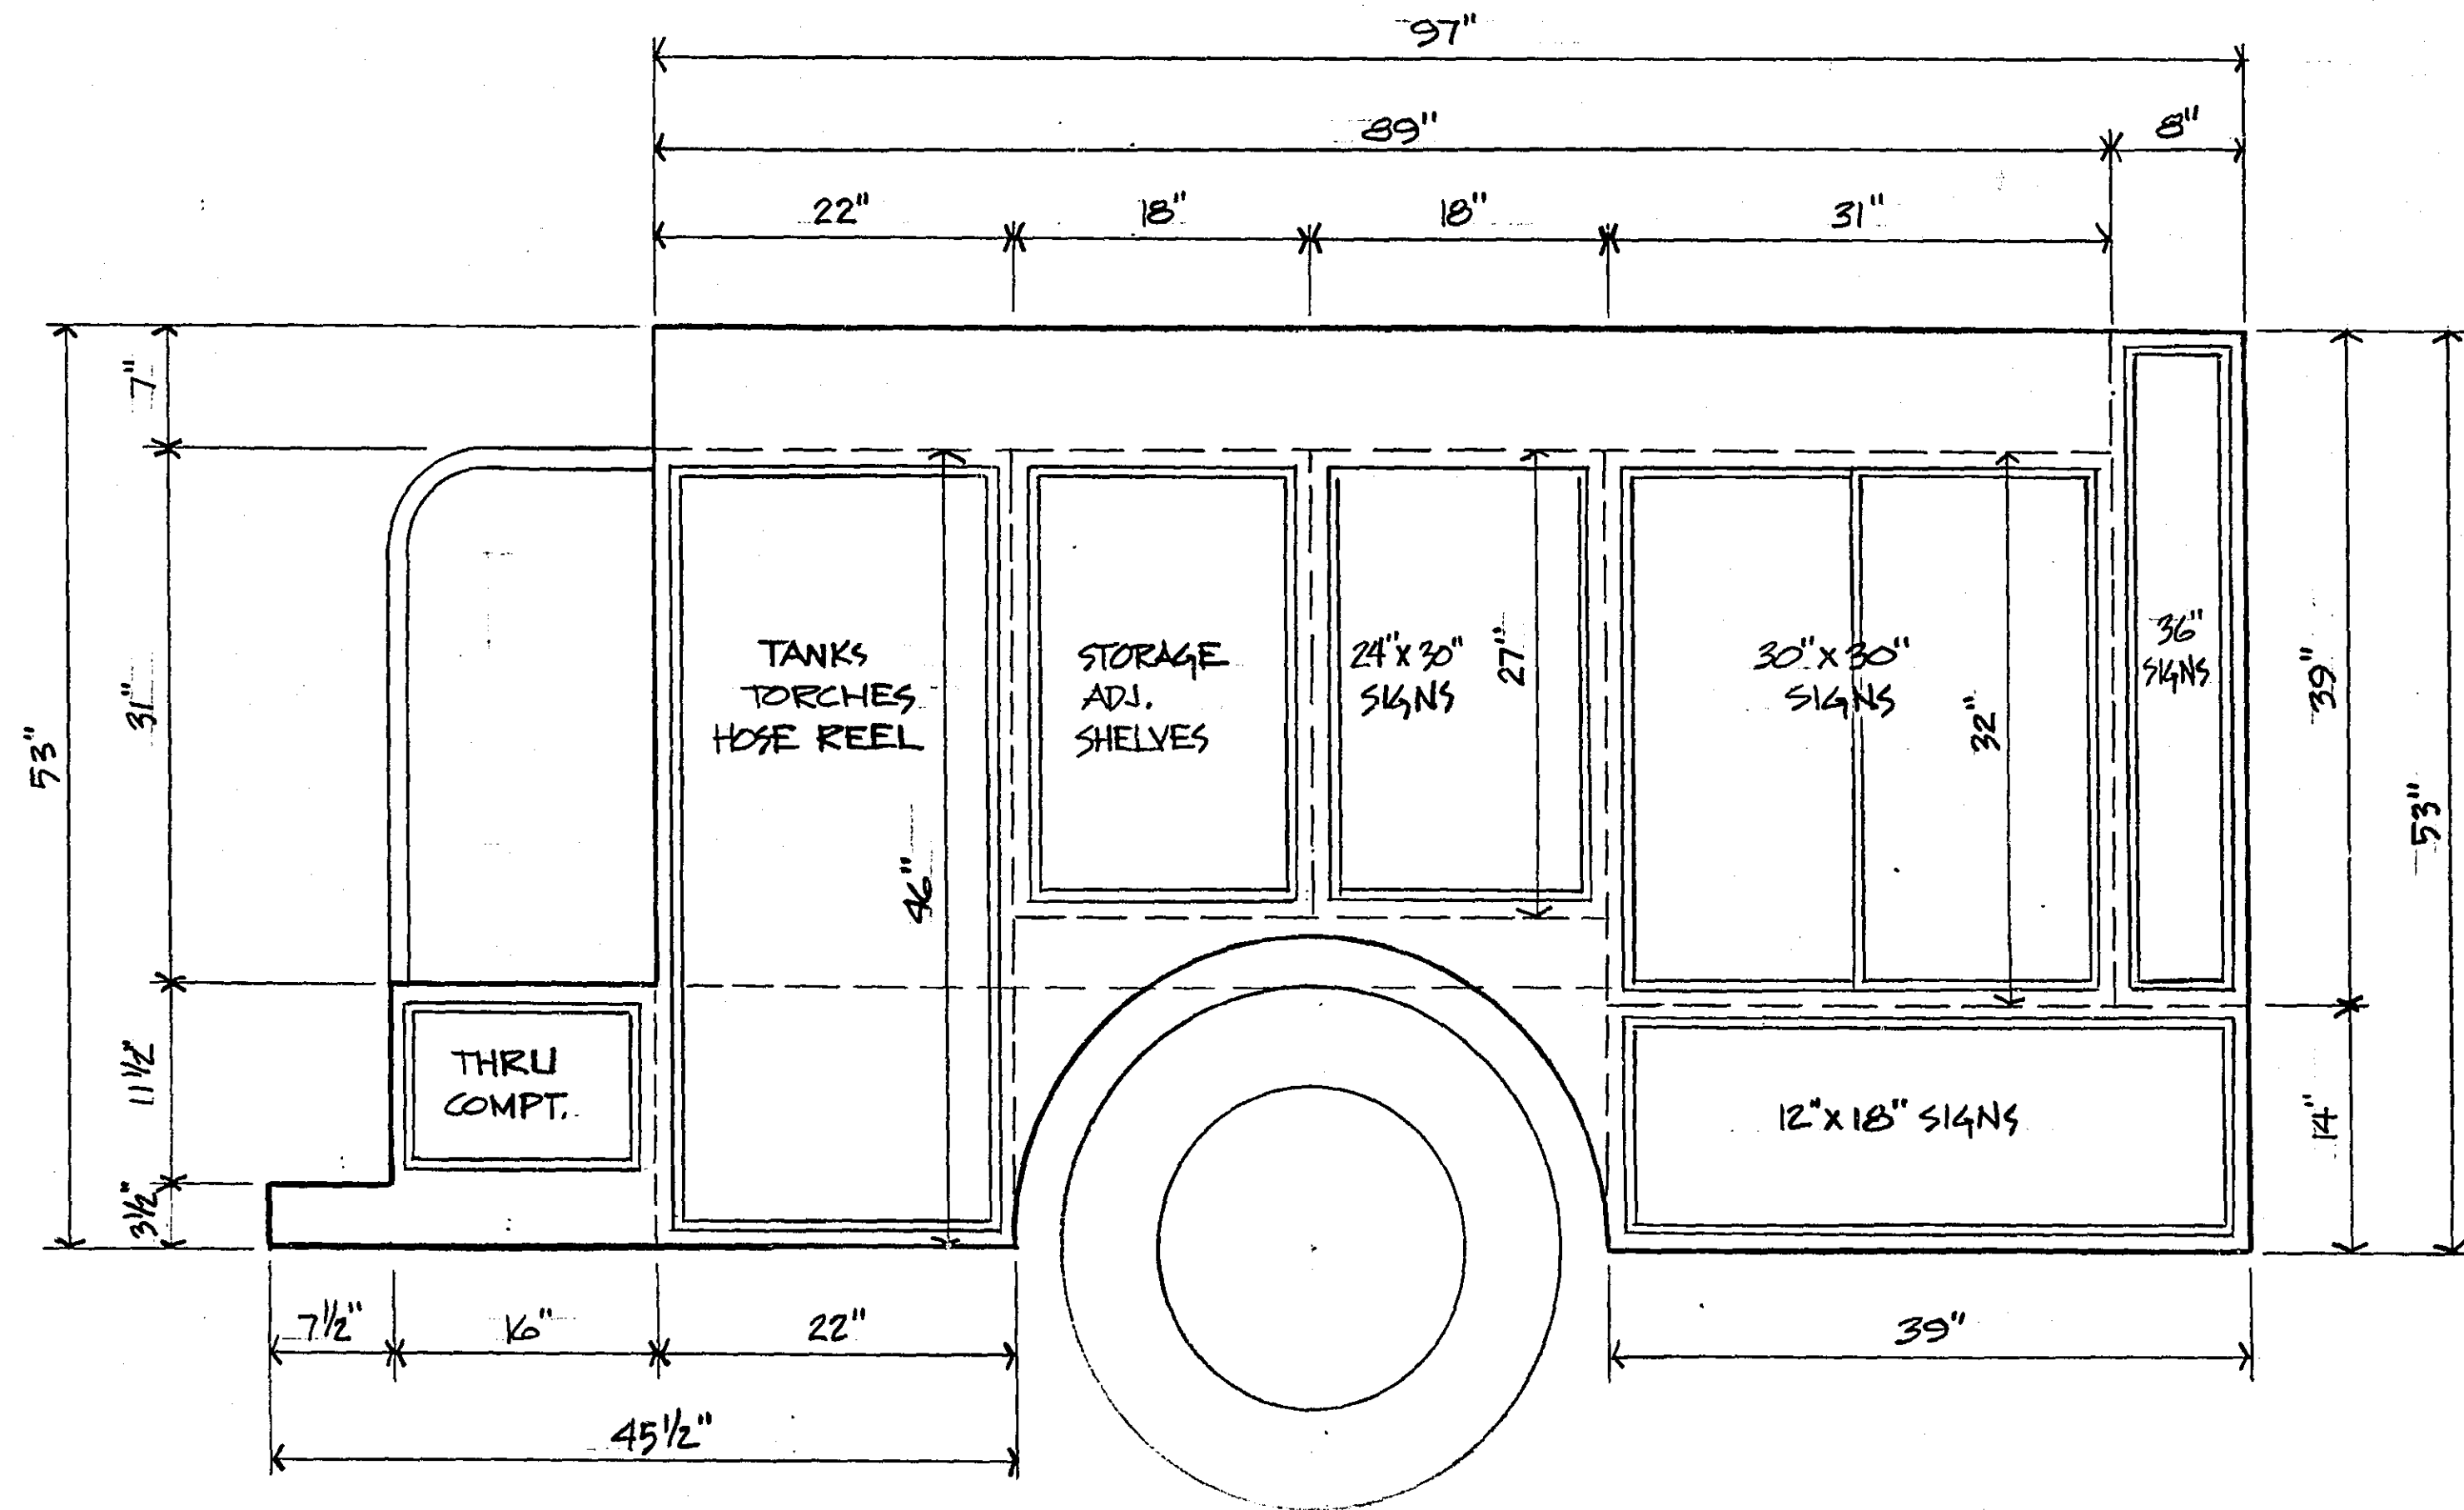


RIGHT SIDE VIEW
SCALE: 1" = 1'-0"

NOTES:

1. NOT A CONSTRUCTION DRAWING.
2. ALL DIMENSIONS ARE APPROXIMATE.
3. SUCCESSFUL BIDDER TO FURNISH DETAILED DRAWINGS FOR COUNTY APPROVAL.

MICROFILMED
RAMSEY CO. ENGR.

SIGN TRUCK BODY			
TRAFFIC CONTROL, PLANNING AND RESEARCH DIVISION			
DESIGNED PLK	DRAWN RXW	COUNTY ENGINEER DEANE R. ANKLAN	SHEET 2 OF 4
DATE 1-3-77	CHECKED	RAMSEY COUNTY HWY. DEPT.	

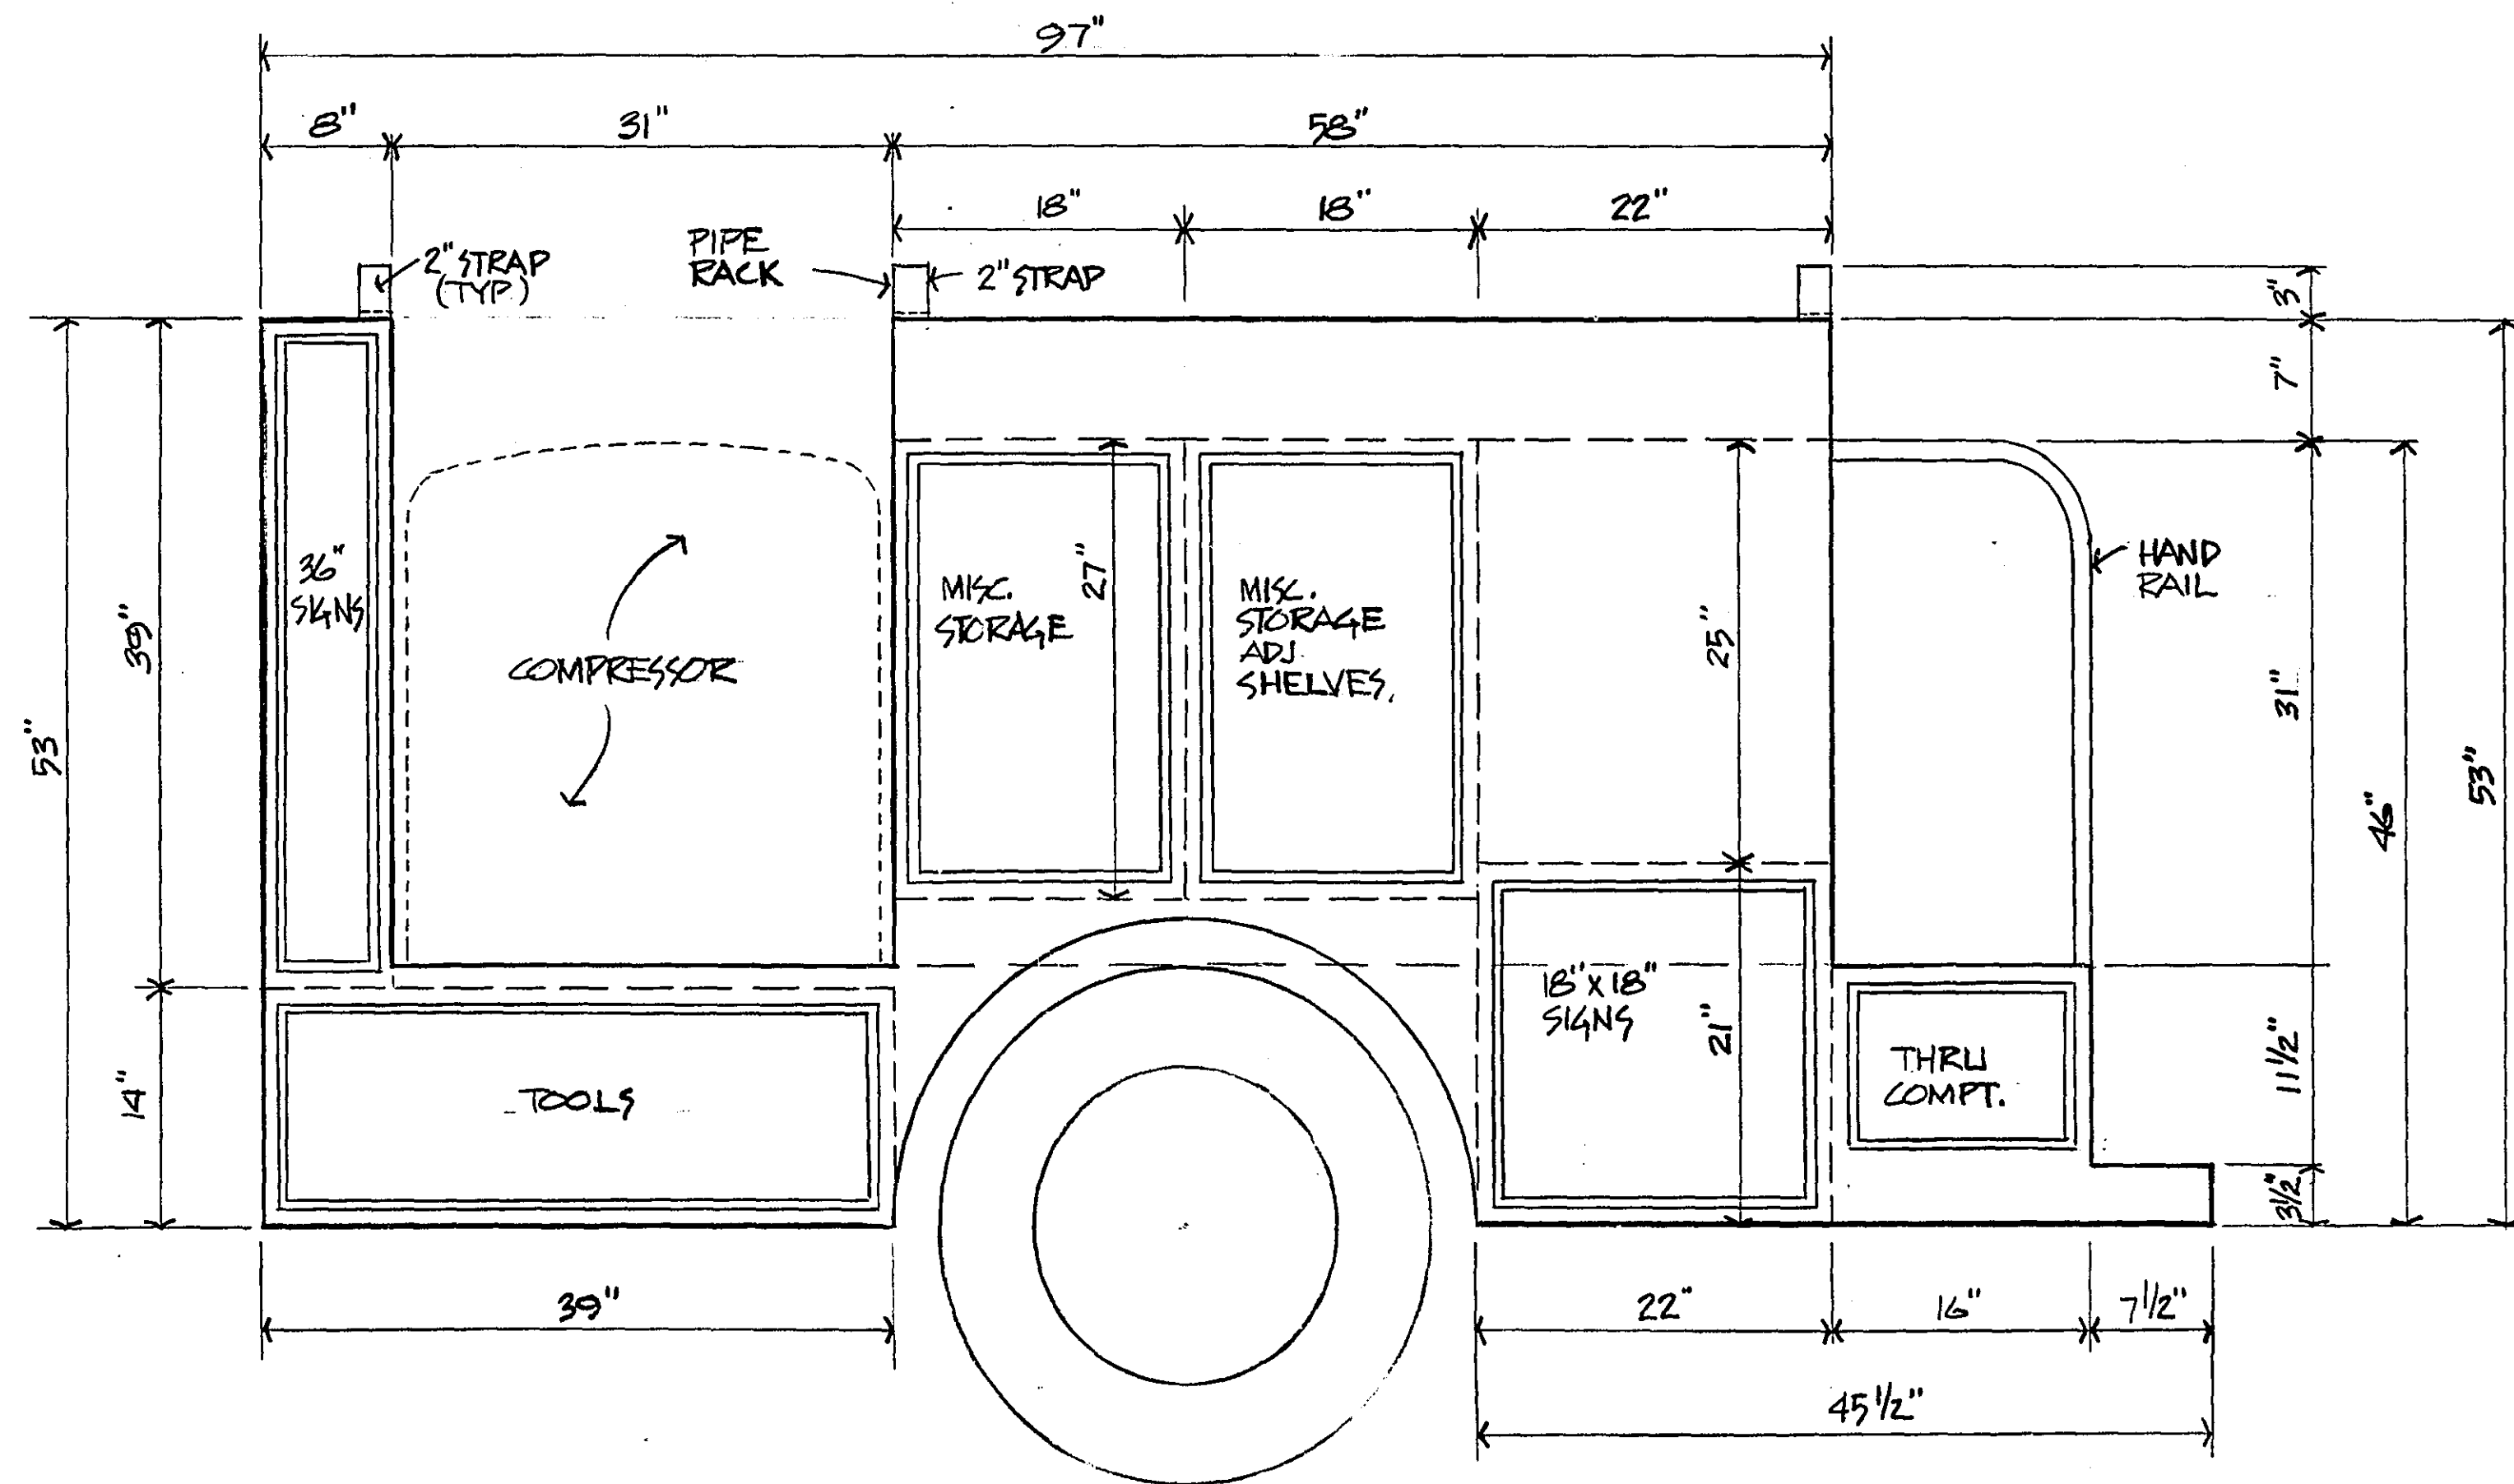


LEFT SIDE VIEW
SCALE: 1"=1'-0"

NOTES:

1. NOT A CONSTRUCTION DRAWING.
2. ALL DIMENSIONS ARE APPROXIMATE.
3. SUCCESSFUL BIDDER TO FURNISH DETAILED DRAWINGS FOR COUNTY APPROVAL.

MICROFILMED
RAMSEY CO. ENGR.

SIGN TRUCK BODY			
TRAFFIC CONTROL, PLANNING AND RESEARCH DIVISION			
DESIGNED PLK	DRAWN RXX	COUNTY ENGINEER DEANE R. ANKLAN	SHEET 3 OF 4
DATE 1-3-77	CHECKED	RAMSEY COUNTY HWY. DEPT.	

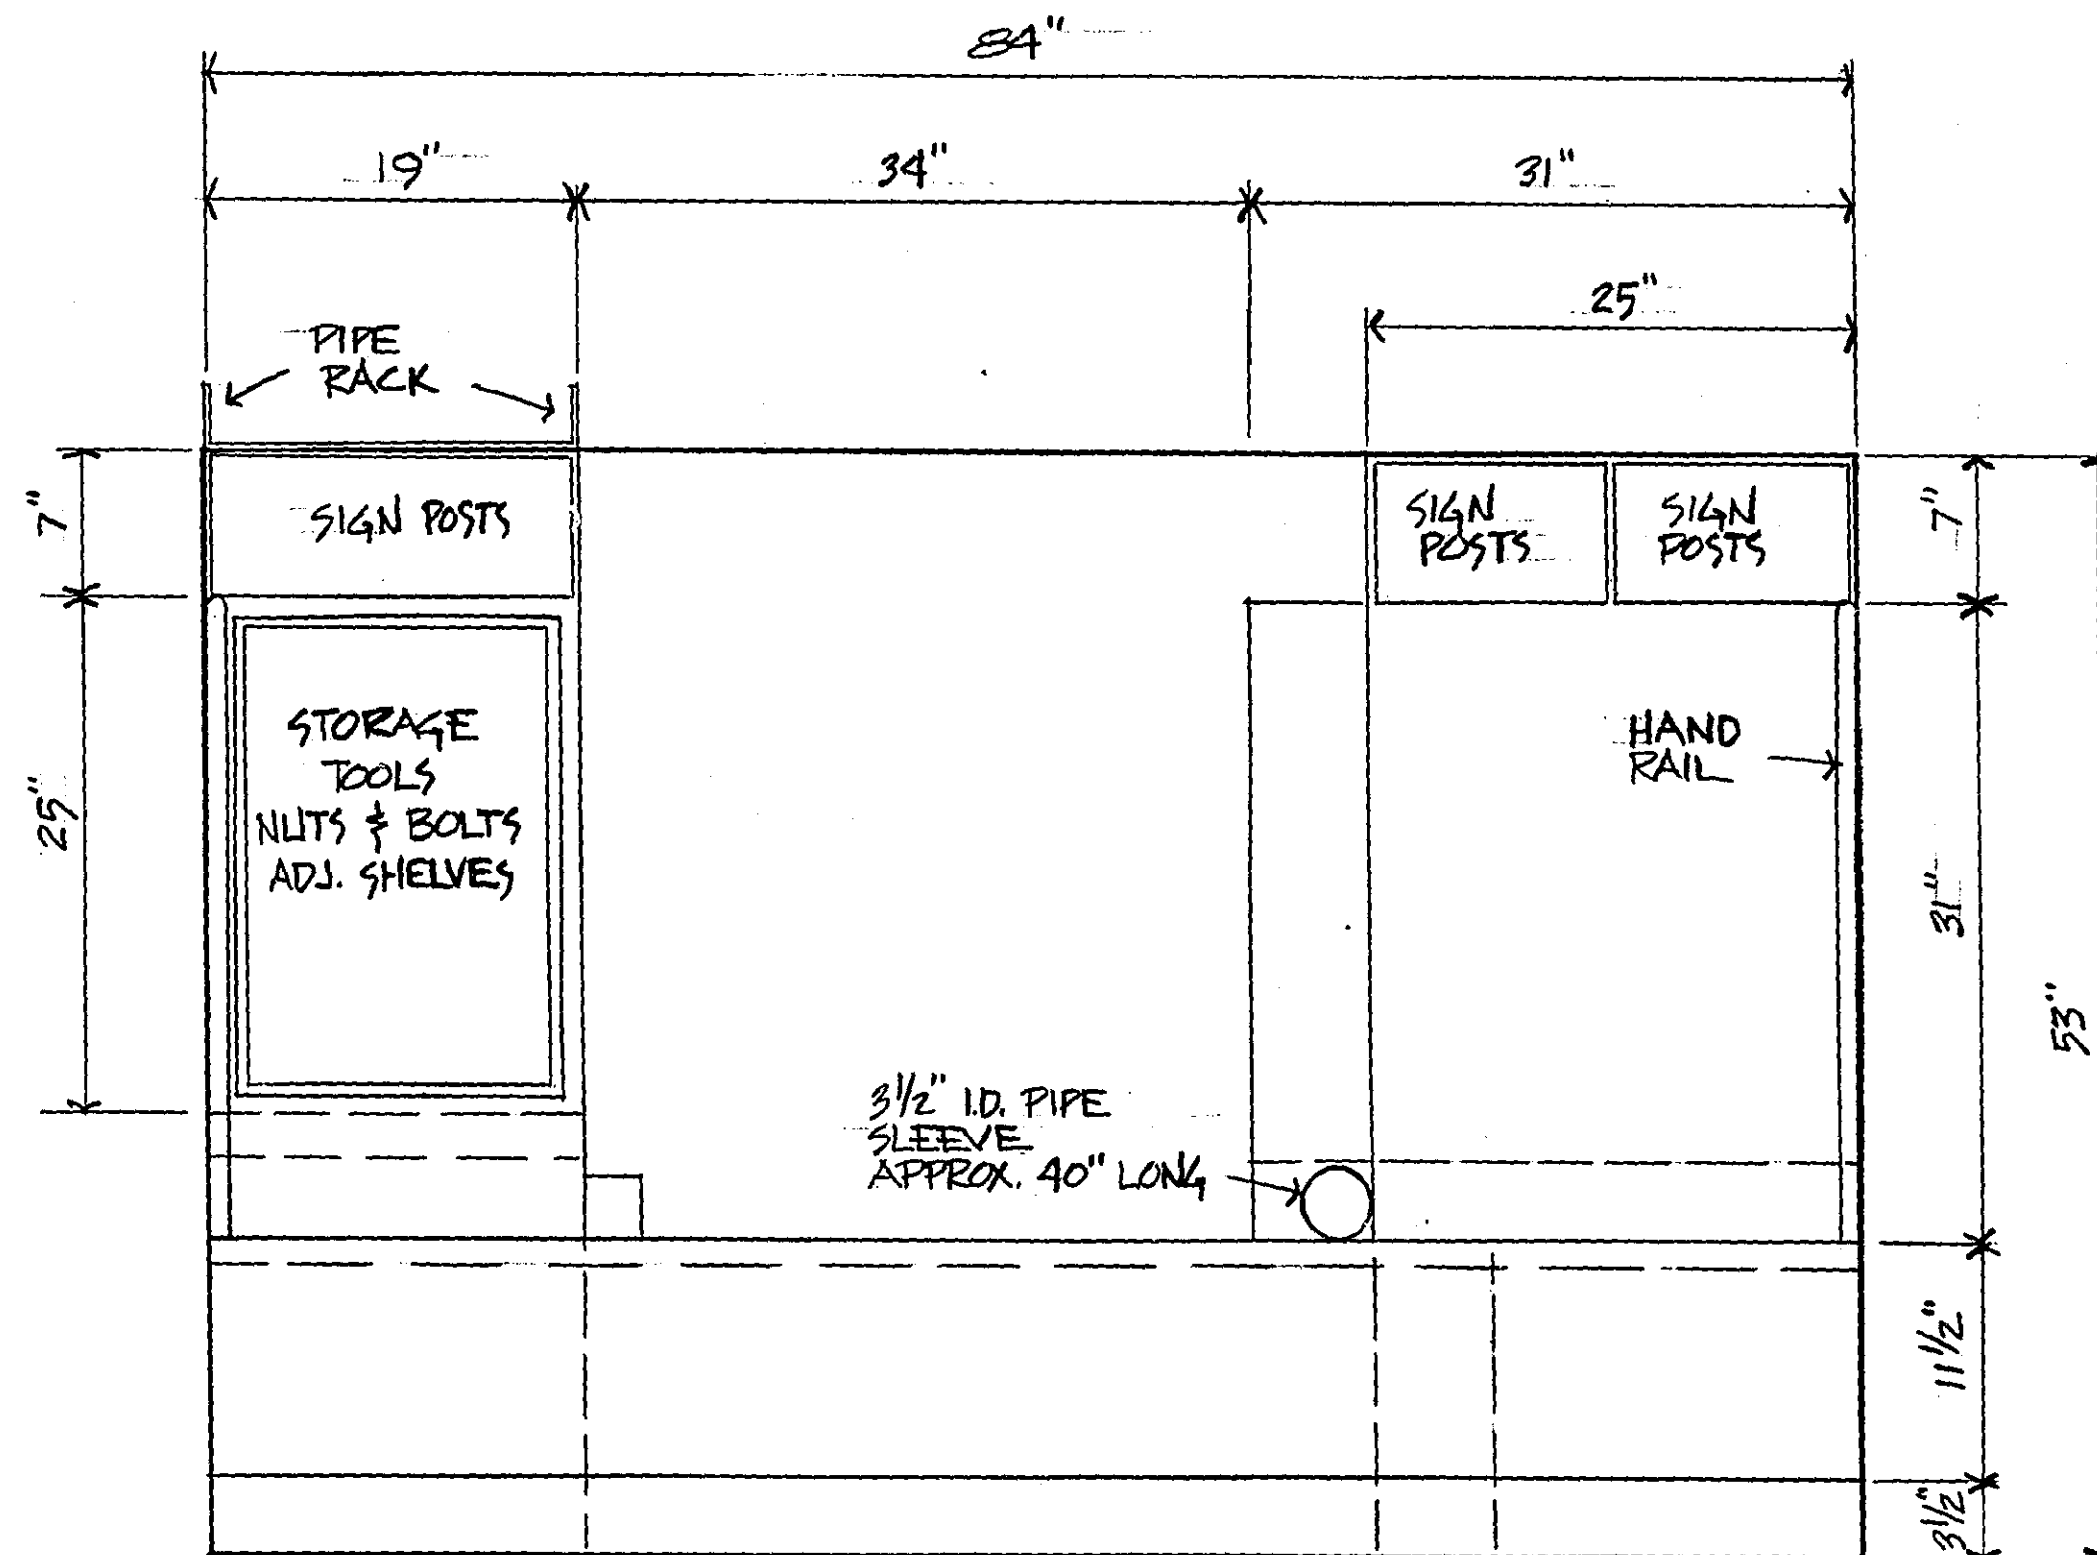

REAR VIEW
SCALE: 1" = 1'-0"

NOTES:

1. NOT A CONSTRUCTION DRAWING.
2. ALL DIMENSIONS ARE APPROXIMATE.
3. SUCCESSFUL BIDDER TO FURNISH DETAILED DRAWINGS FOR COUNTY APPROVAL.

MICROFILMED
RAMSEY CO. ENGR.

SIGN TRUCK BODY			
TRAFFIC CONTROL, PLANNING AND RESEARCH DIVISION			
DESIGNED PLK	DRAWN RWW	COUNTY ENGINEER DEANE R. ANKLAN	SHEET 4 OF 4
DATE 1-3-77	CHECKED	RAMSEY COUNTY HWY. DEPT.	