



N. OWASSO BLVD.

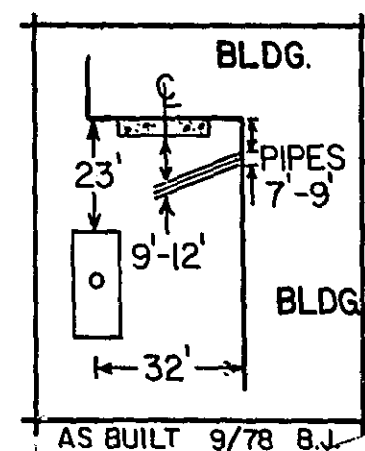

NOTE: ALL EXCAVATION, SURFACE REMOVAL & BACKFILL
& ALL RESTORATION WORK BY RAMSEY COUNTY
ALL ELECTRICAL WORK & PIPING BY CONTRACTOR
ALL PUMPING & STORAGE OF FUEL IN EXISTING
TANKS TO BE RESPONSIBILITY OF RAMSEY COUNTY
RAMSEY COUNTY TO FURNISH CRANE TO REMOVE
EXISTING TANKS & SET NEW TANK.

RICE ST (T.H. 49)

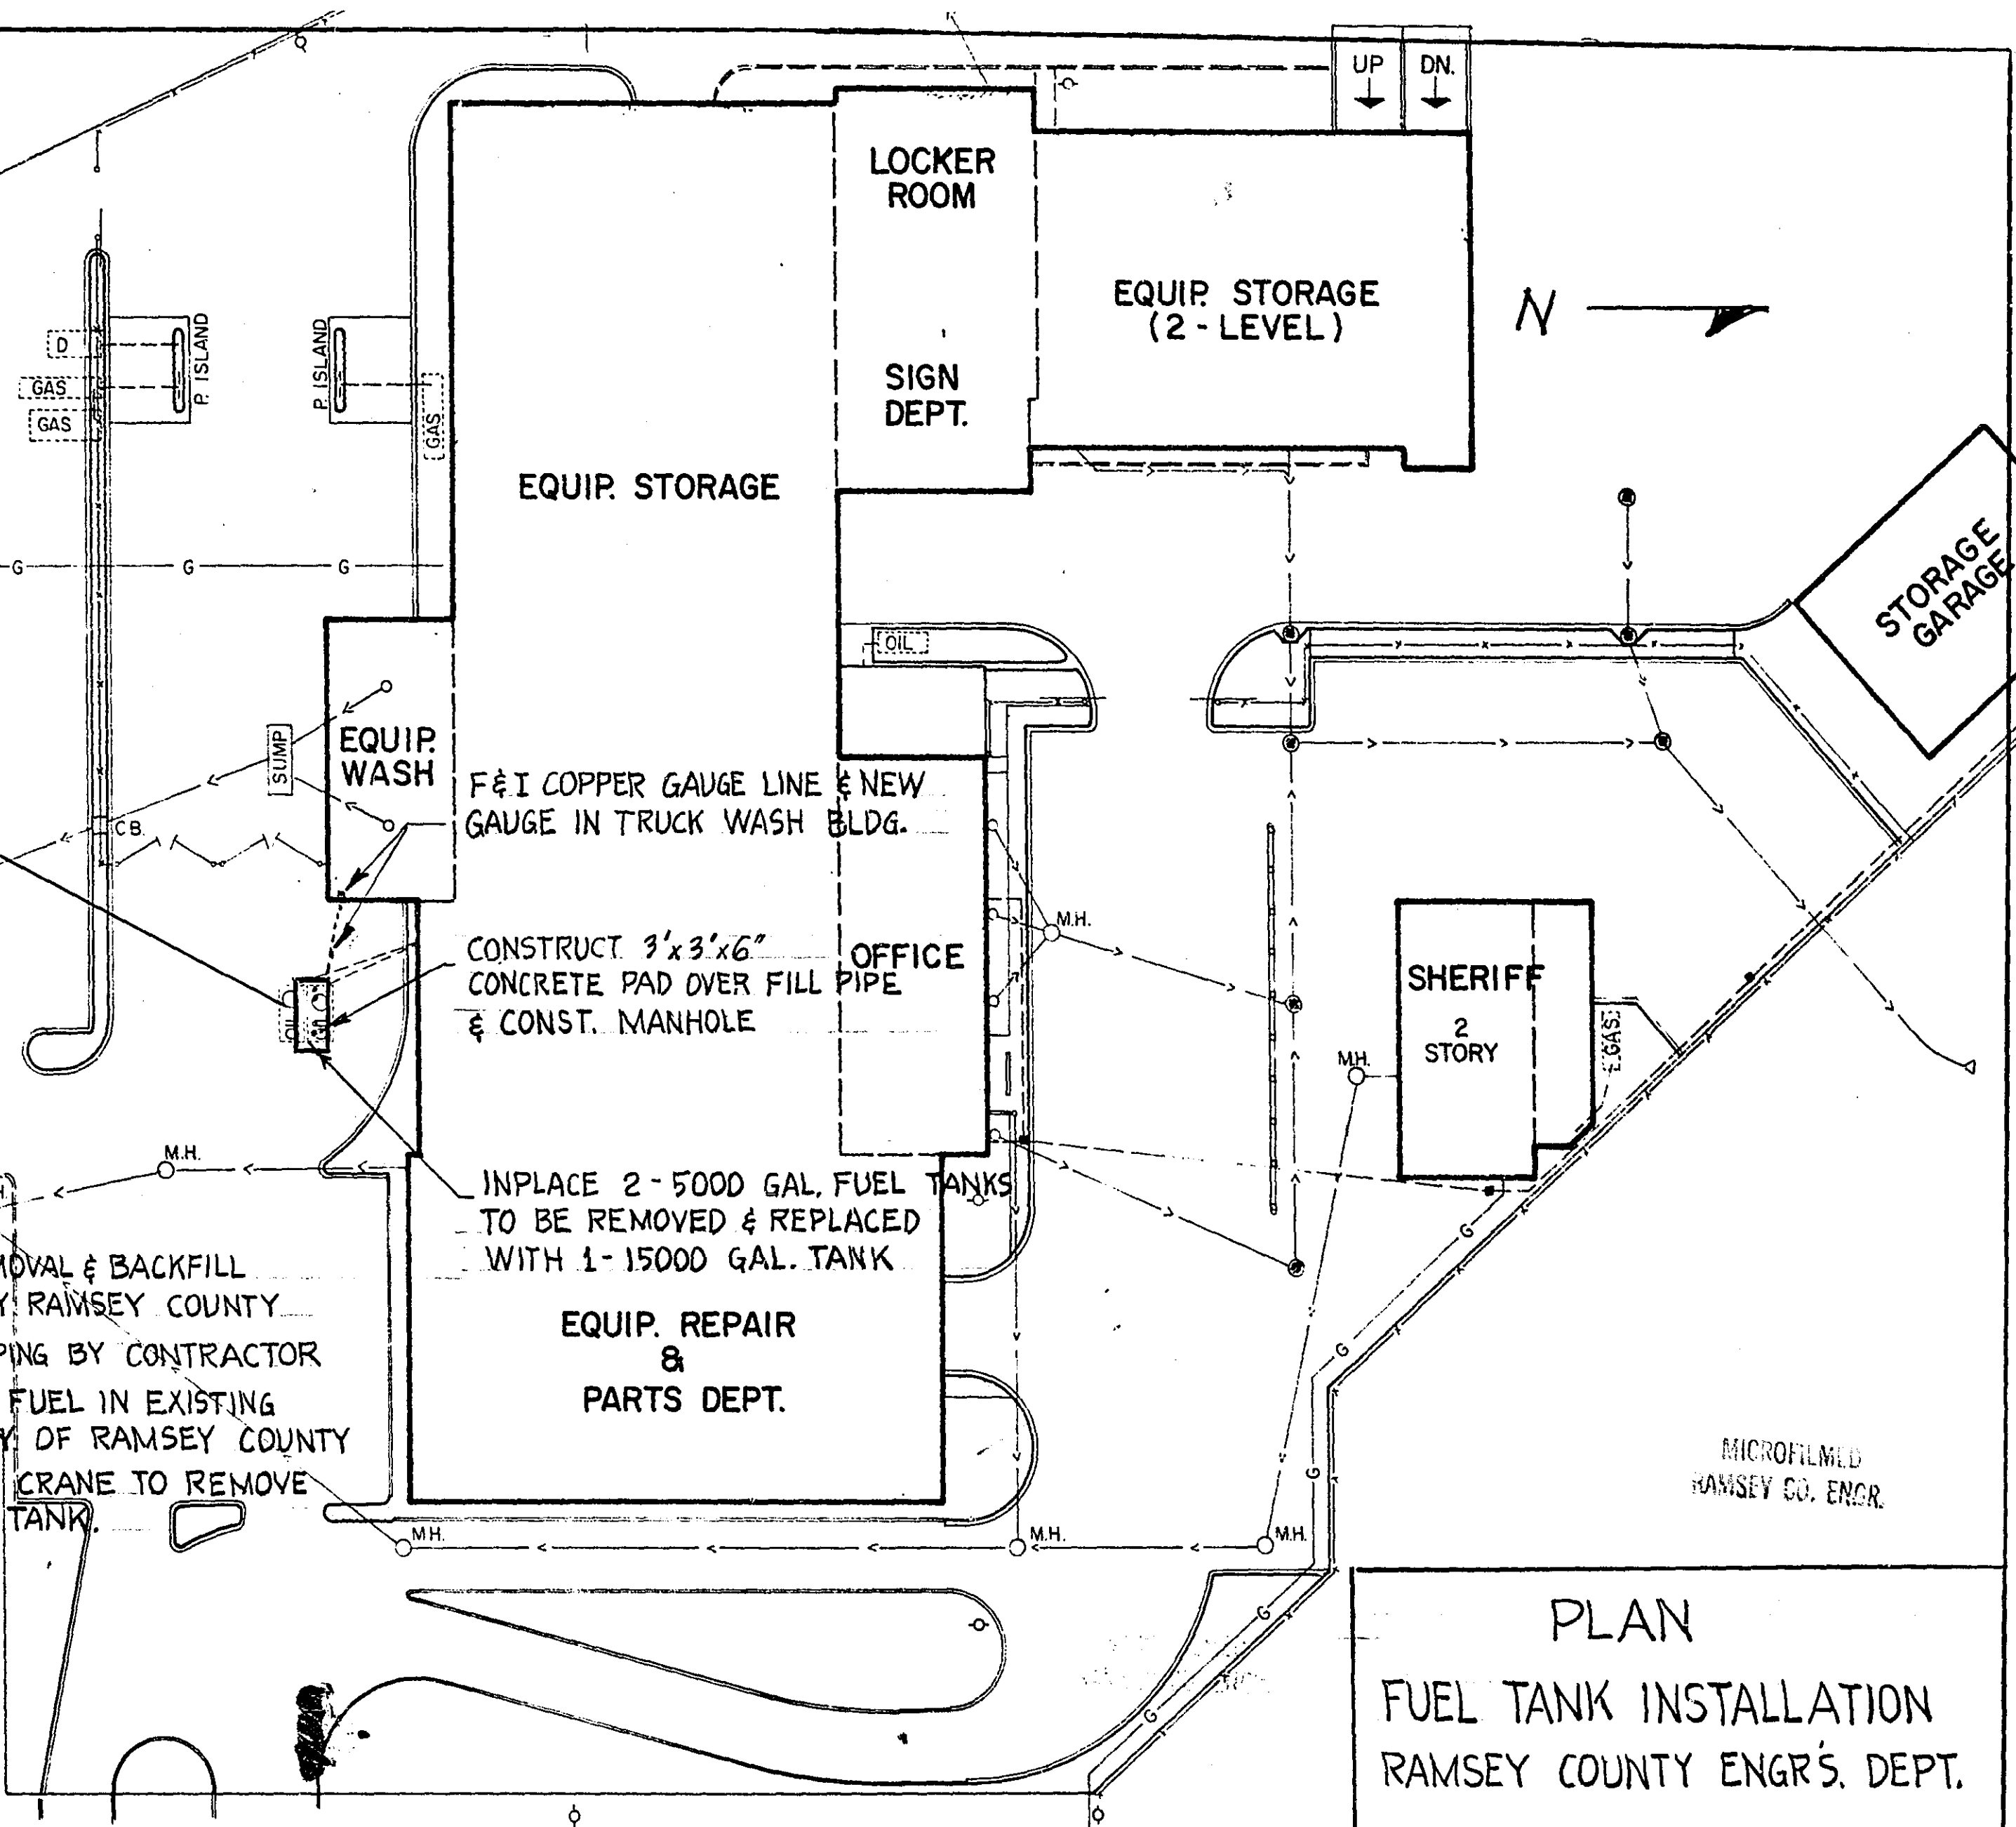

F&I COPPER GAUGE LINE & NEW
GAUGE IN TRUCK WASH BLDG.

CONSTRUCT 3'x3'x6"
CONCRETE PAD OVER FILL PIPE
& CONST. MANHOLE

INPLACE 2 - 5000 GAL. FUEL TANKS
TO BE REMOVED & REPLACED
WITH 1 - 15000 GAL. TANK

MICROFILMED
RAMSEY CO. ENGR.

PLAN
FUEL TANK INSTALLATION
RAMSEY COUNTY ENGR'S. DEPT.

DATE: 10/15/77 BY: MDK SCALE 1"=50'

4-138