
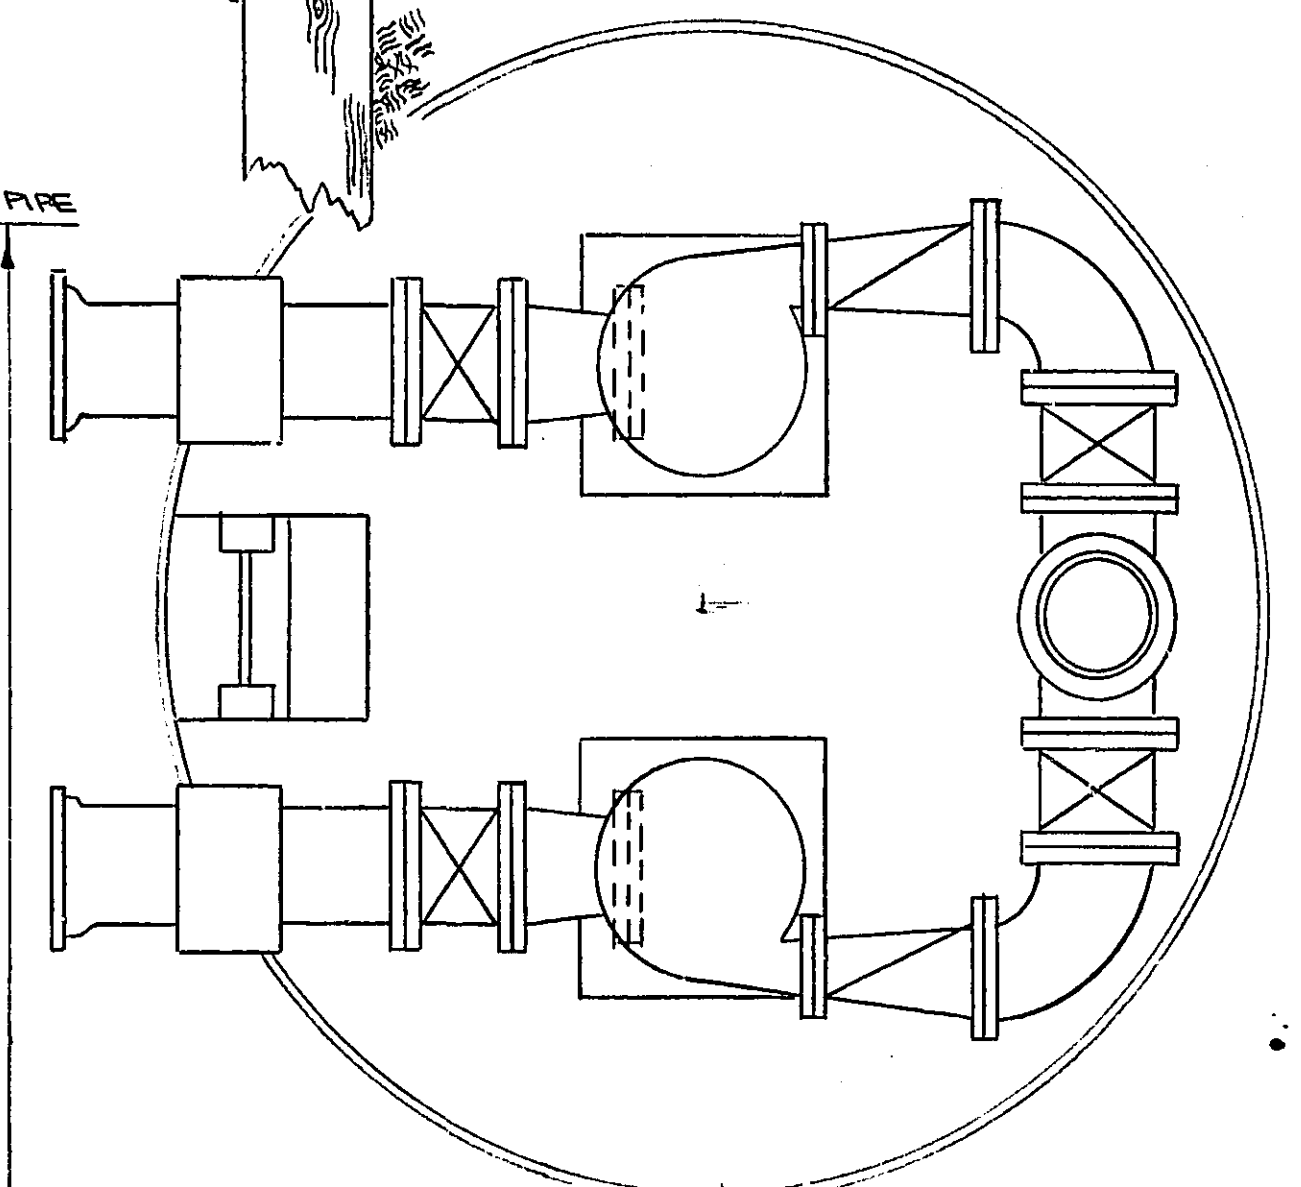


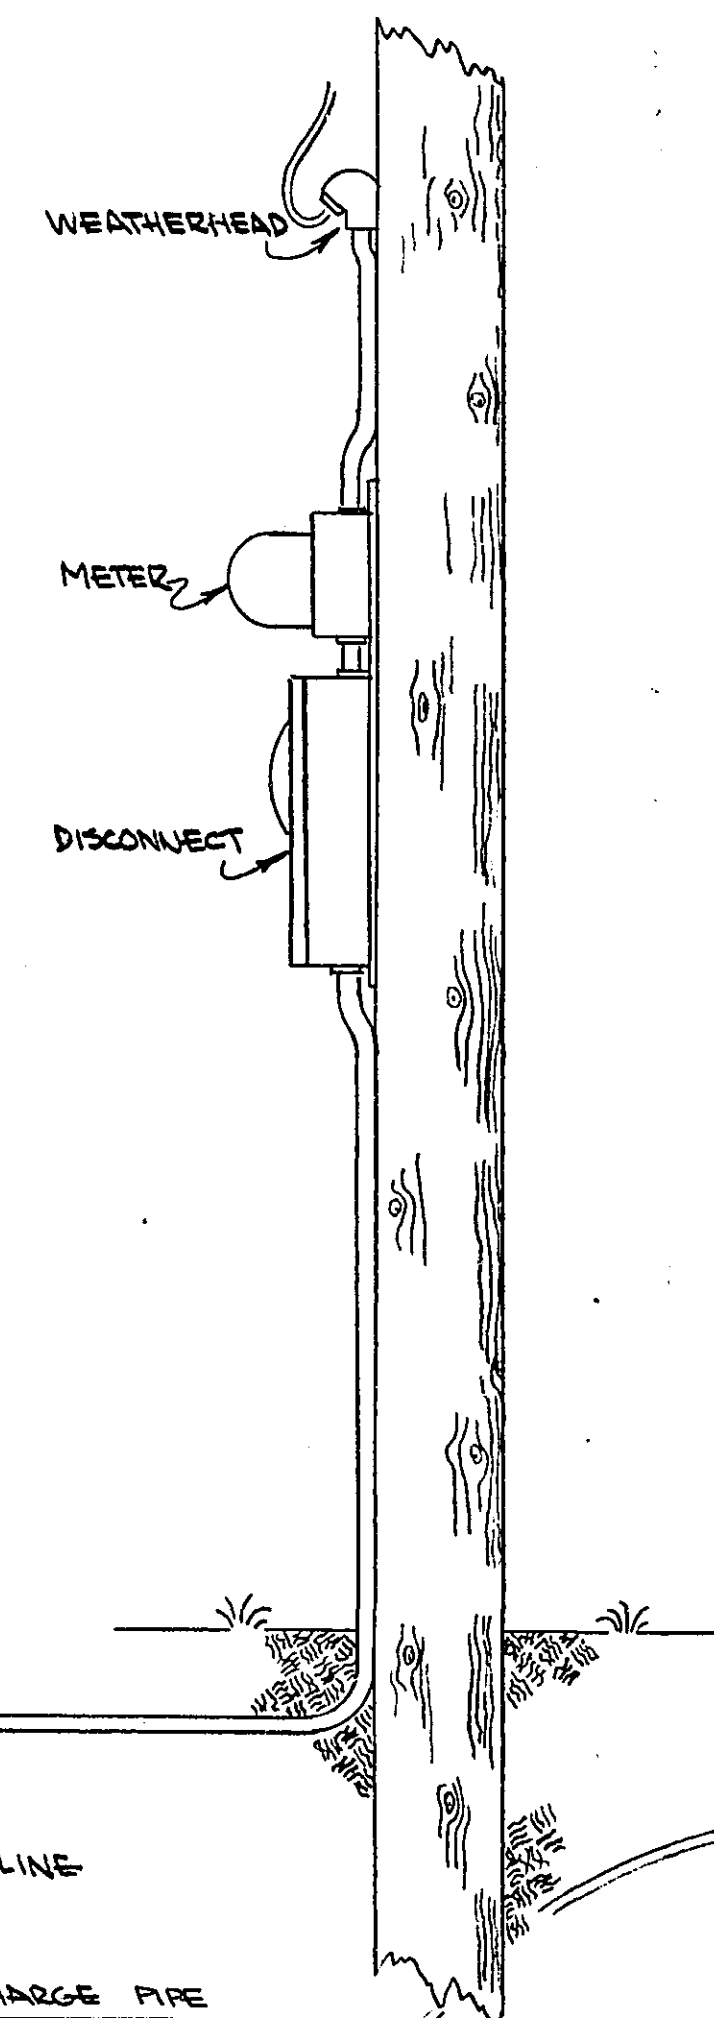


9'-6" STATION WITH 10" SUCTION LINES
SPECIAL DRAWINGS - LARRENTEUR AVE. LIFT
STATION - RAMSEY CO. ENGE. DEPT.
REDRAWN FOR CLARITY - 11/20/78

WIRE COLOR CODE

- 1 RED
- 2 BLACK
- 3 WHITE
- 4 BROWN
- 5 BLUE
- 6 YELLOW
- 7 ORANGE
- 8 GREEN

NOTE: NUMBERS ON WIRES CORRESPOND TO NUMBERS LISTED ABOVE. SUFFIX LETTERS AFTER NUMBERS INDICATE TWO OR MORE WIRES OF THE SAME COLOR ARE RUN IN THE SAME CABLE TRAIL.

240 VOLT 4 WIRE
3 PHASE SERVICE
AØ BØ CØ N

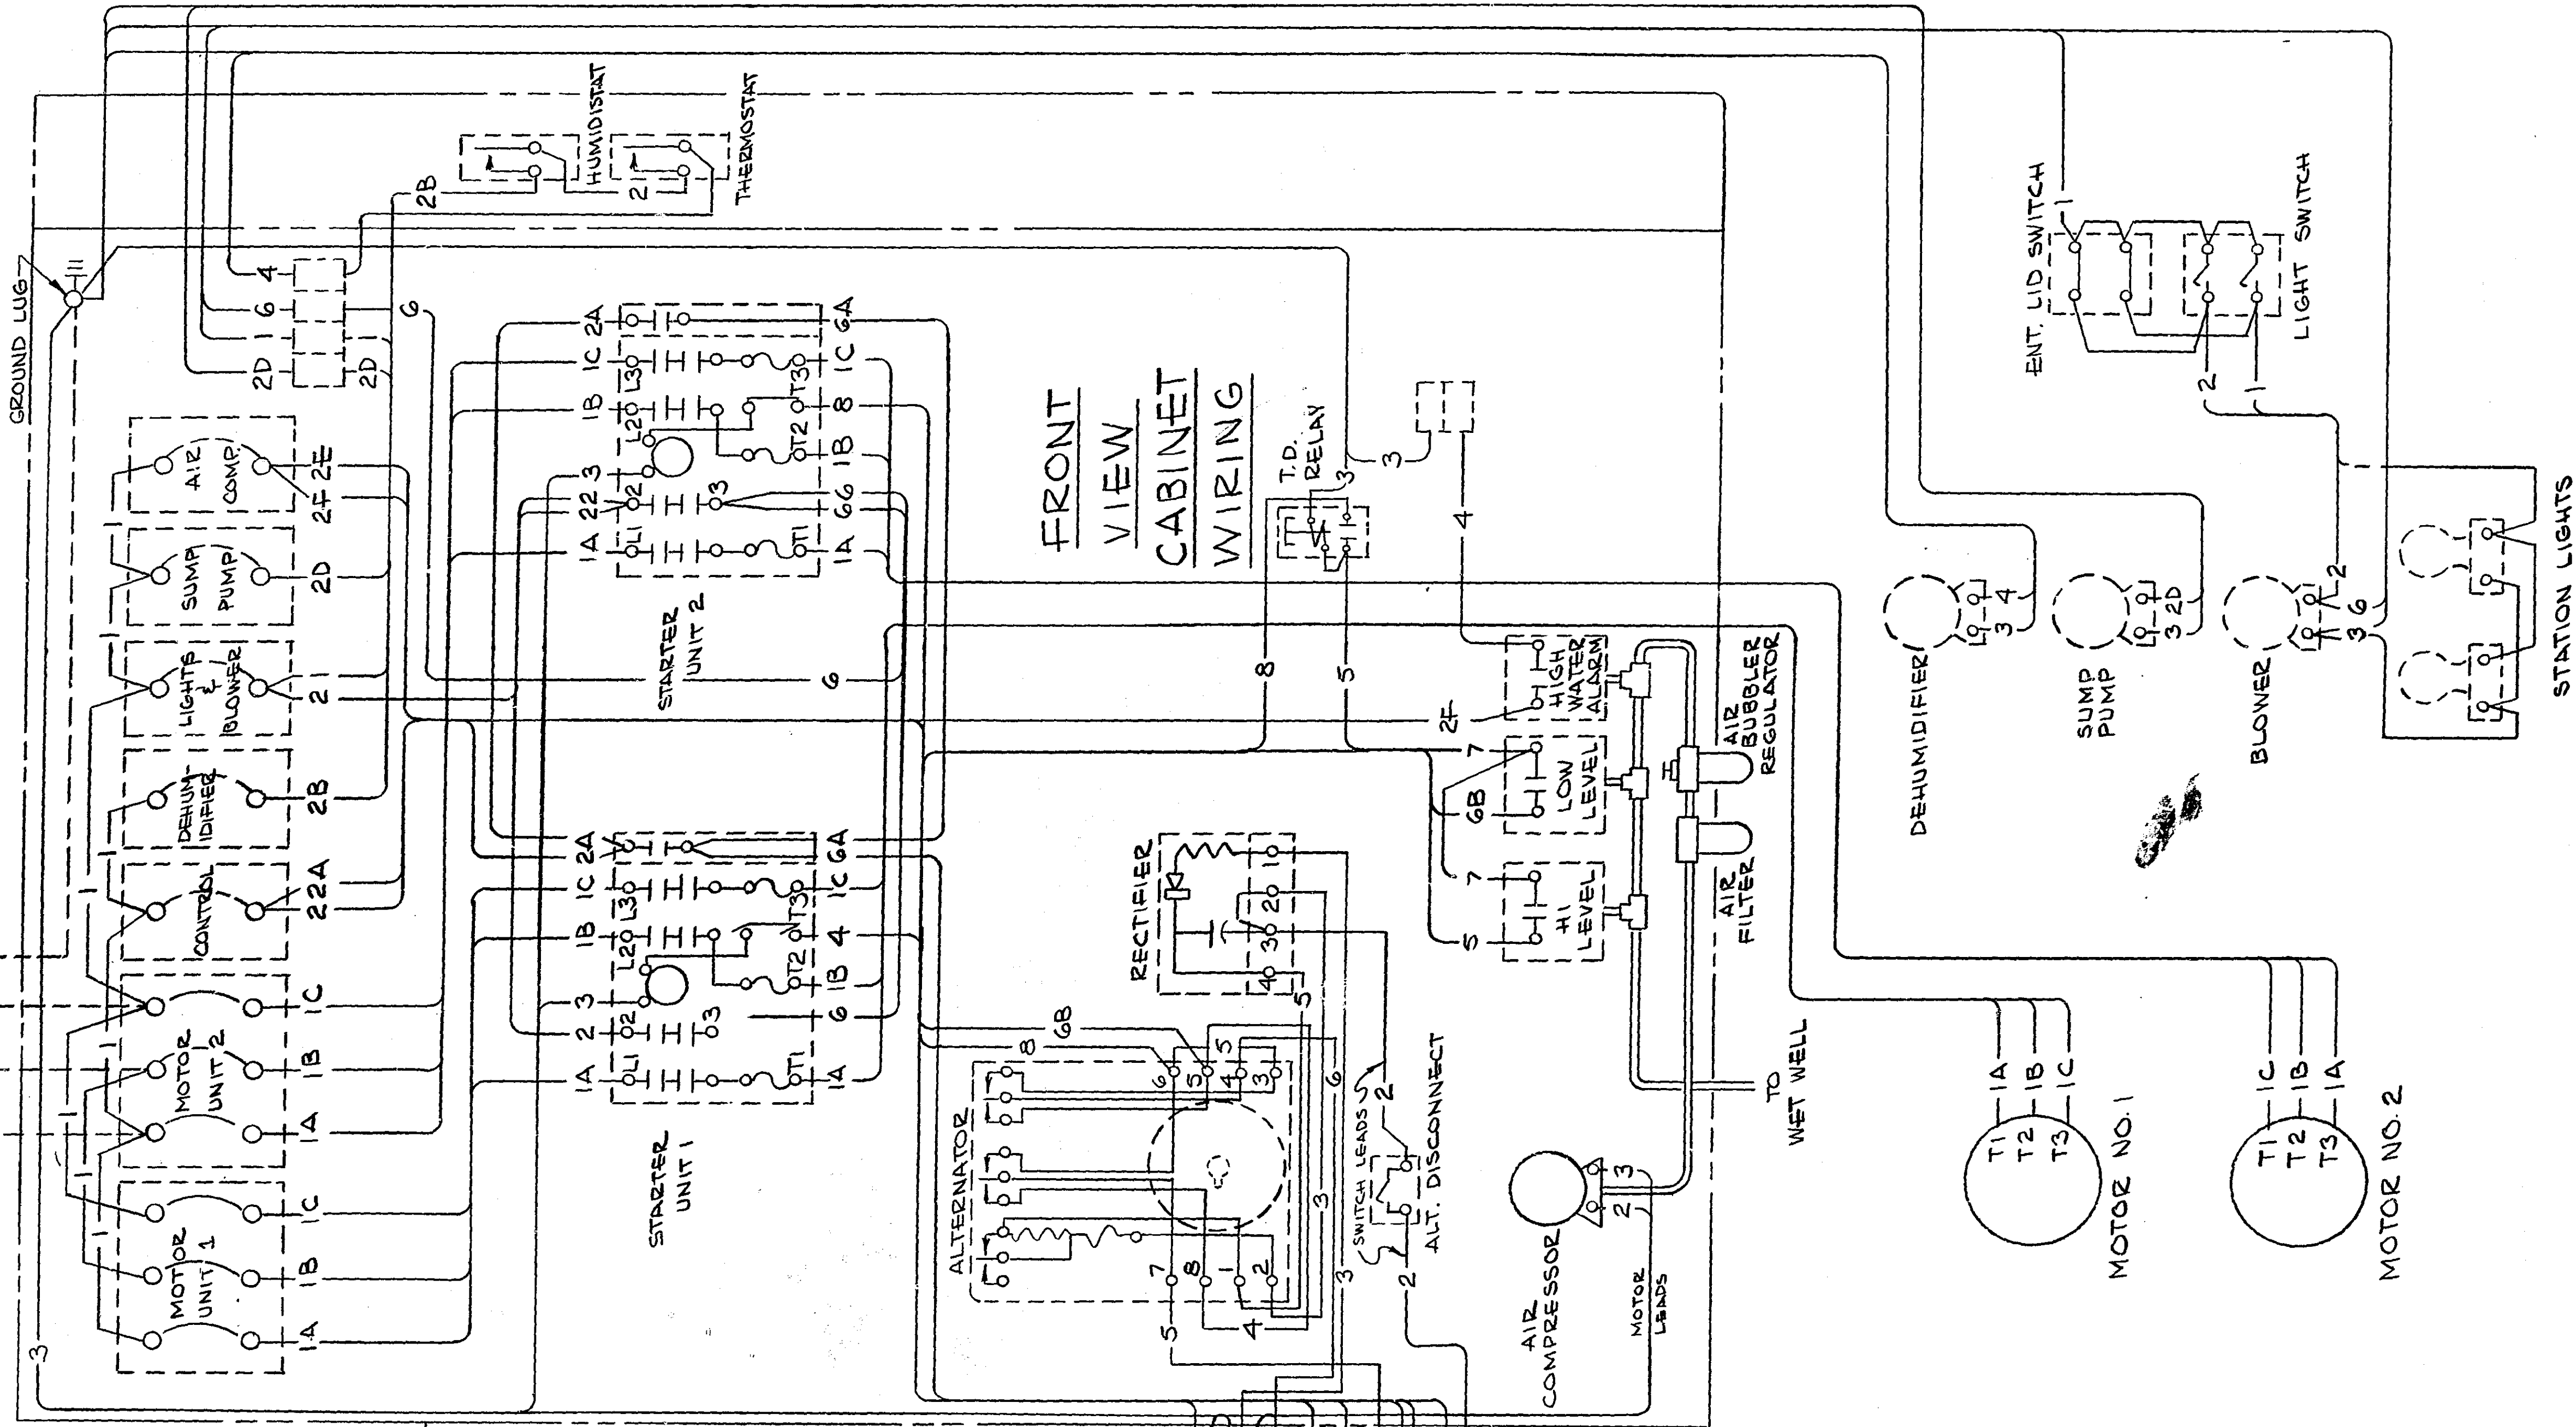

REAR VIEW DOOR WIRING

SIDE PANEL WIRING

RECEPTACLE

S&L SMITH & LOVELESS INC. P.O. BOX 8884 KANSAS CITY 15, MISSOURI 5/7/58	
PHYSICAL WIRING DIAGRAM	
TWO PUMP SEWAGE LIFT STATION	
REDRAWN BY RAMSEY CO. ENGR. DEPT. 11/19/78	DRWG. NO. 18C43