


M.L.
B.W.
D.S.
M.R.

CLOUDY 32°
DEC. 5, 81

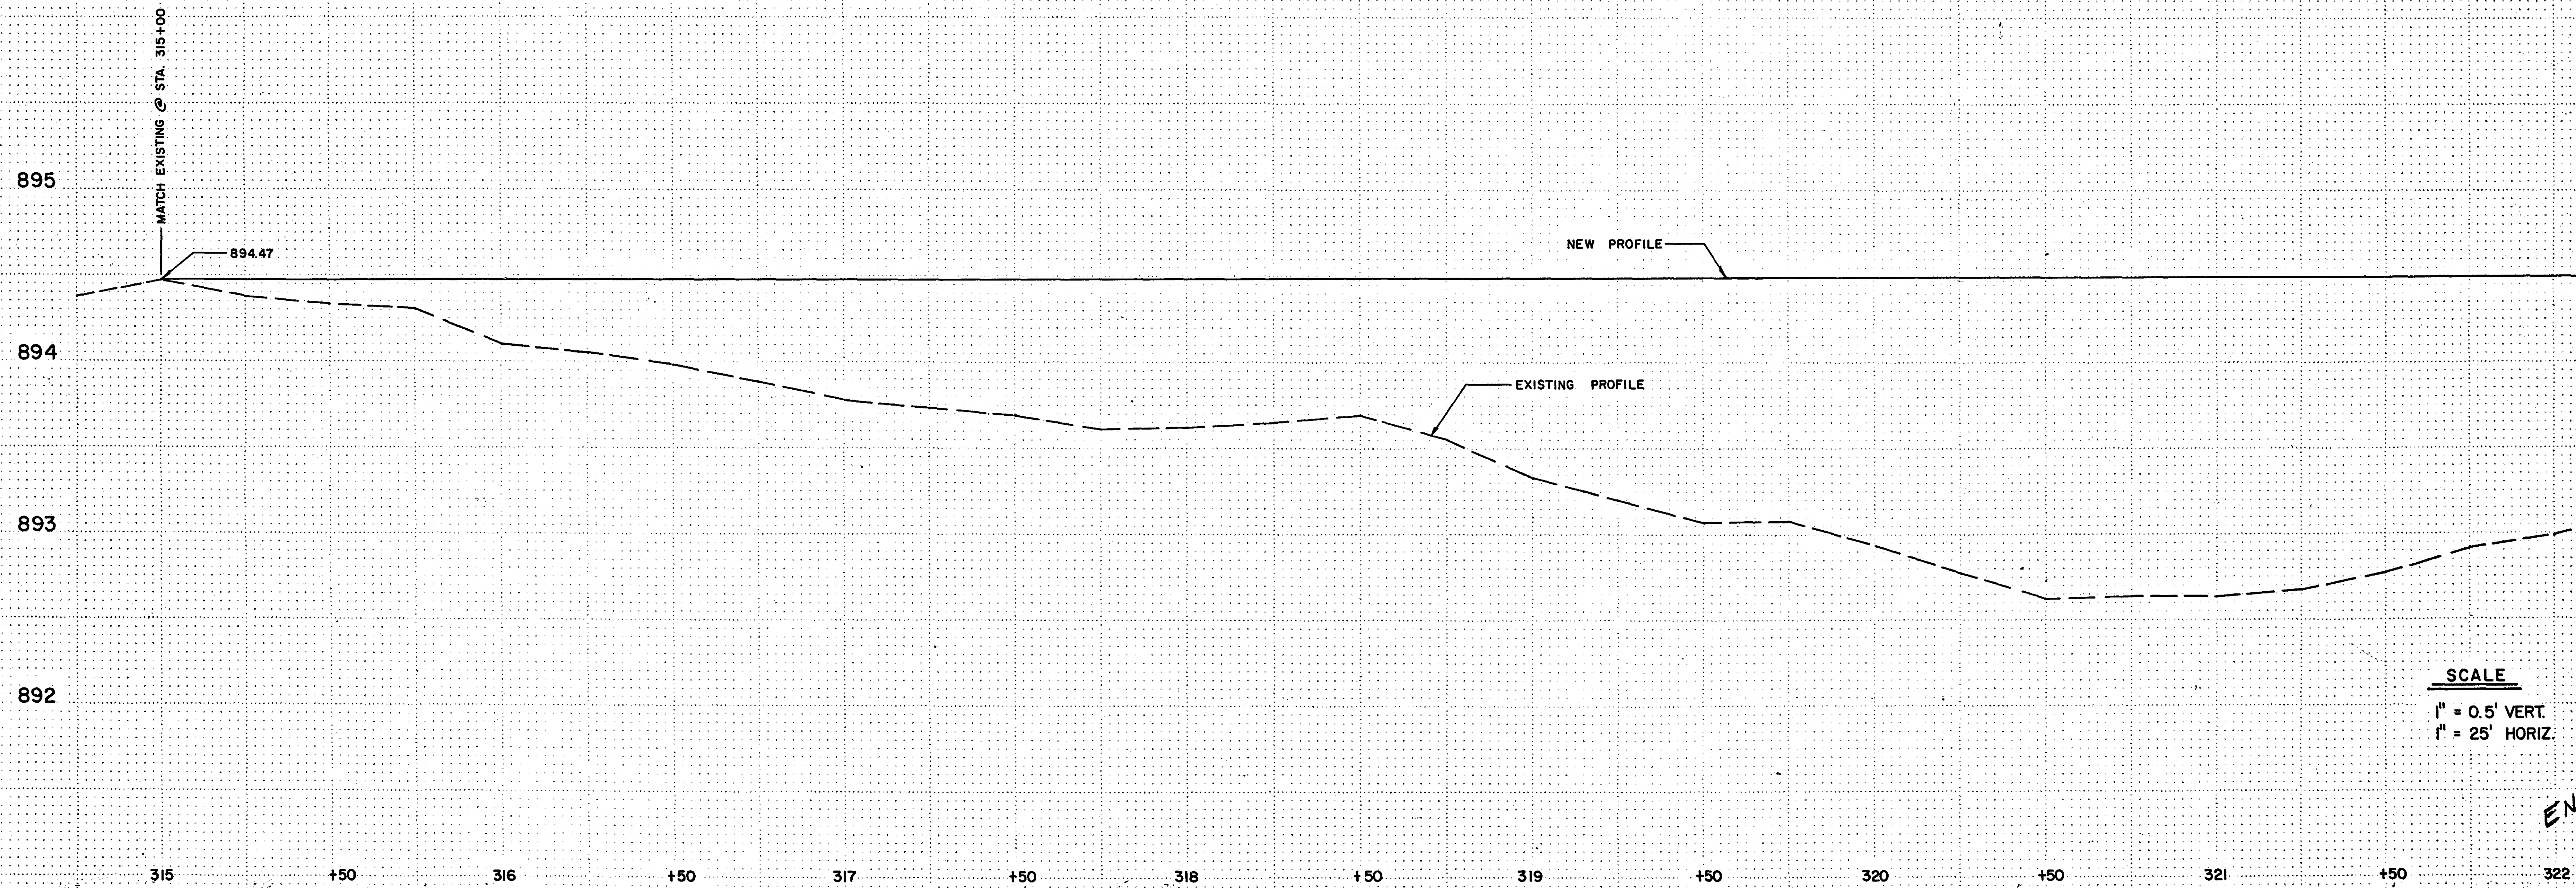

895

NEW PROFILE

894.50

MATCH EXISTING @ STA. 326+00

894

EXISTING PROFILE

893

892


SCALE

1" = 0.5' VERT.
1" = 25' HORIZ.

*ENV 15
2 of A*

+50 323 +50 324 +50 325 +50 326 +50 327

EXCAVATION | EMBANKMENT
SUB TOTALS CU. YDS. | CU. YDS. SUB TOTALS

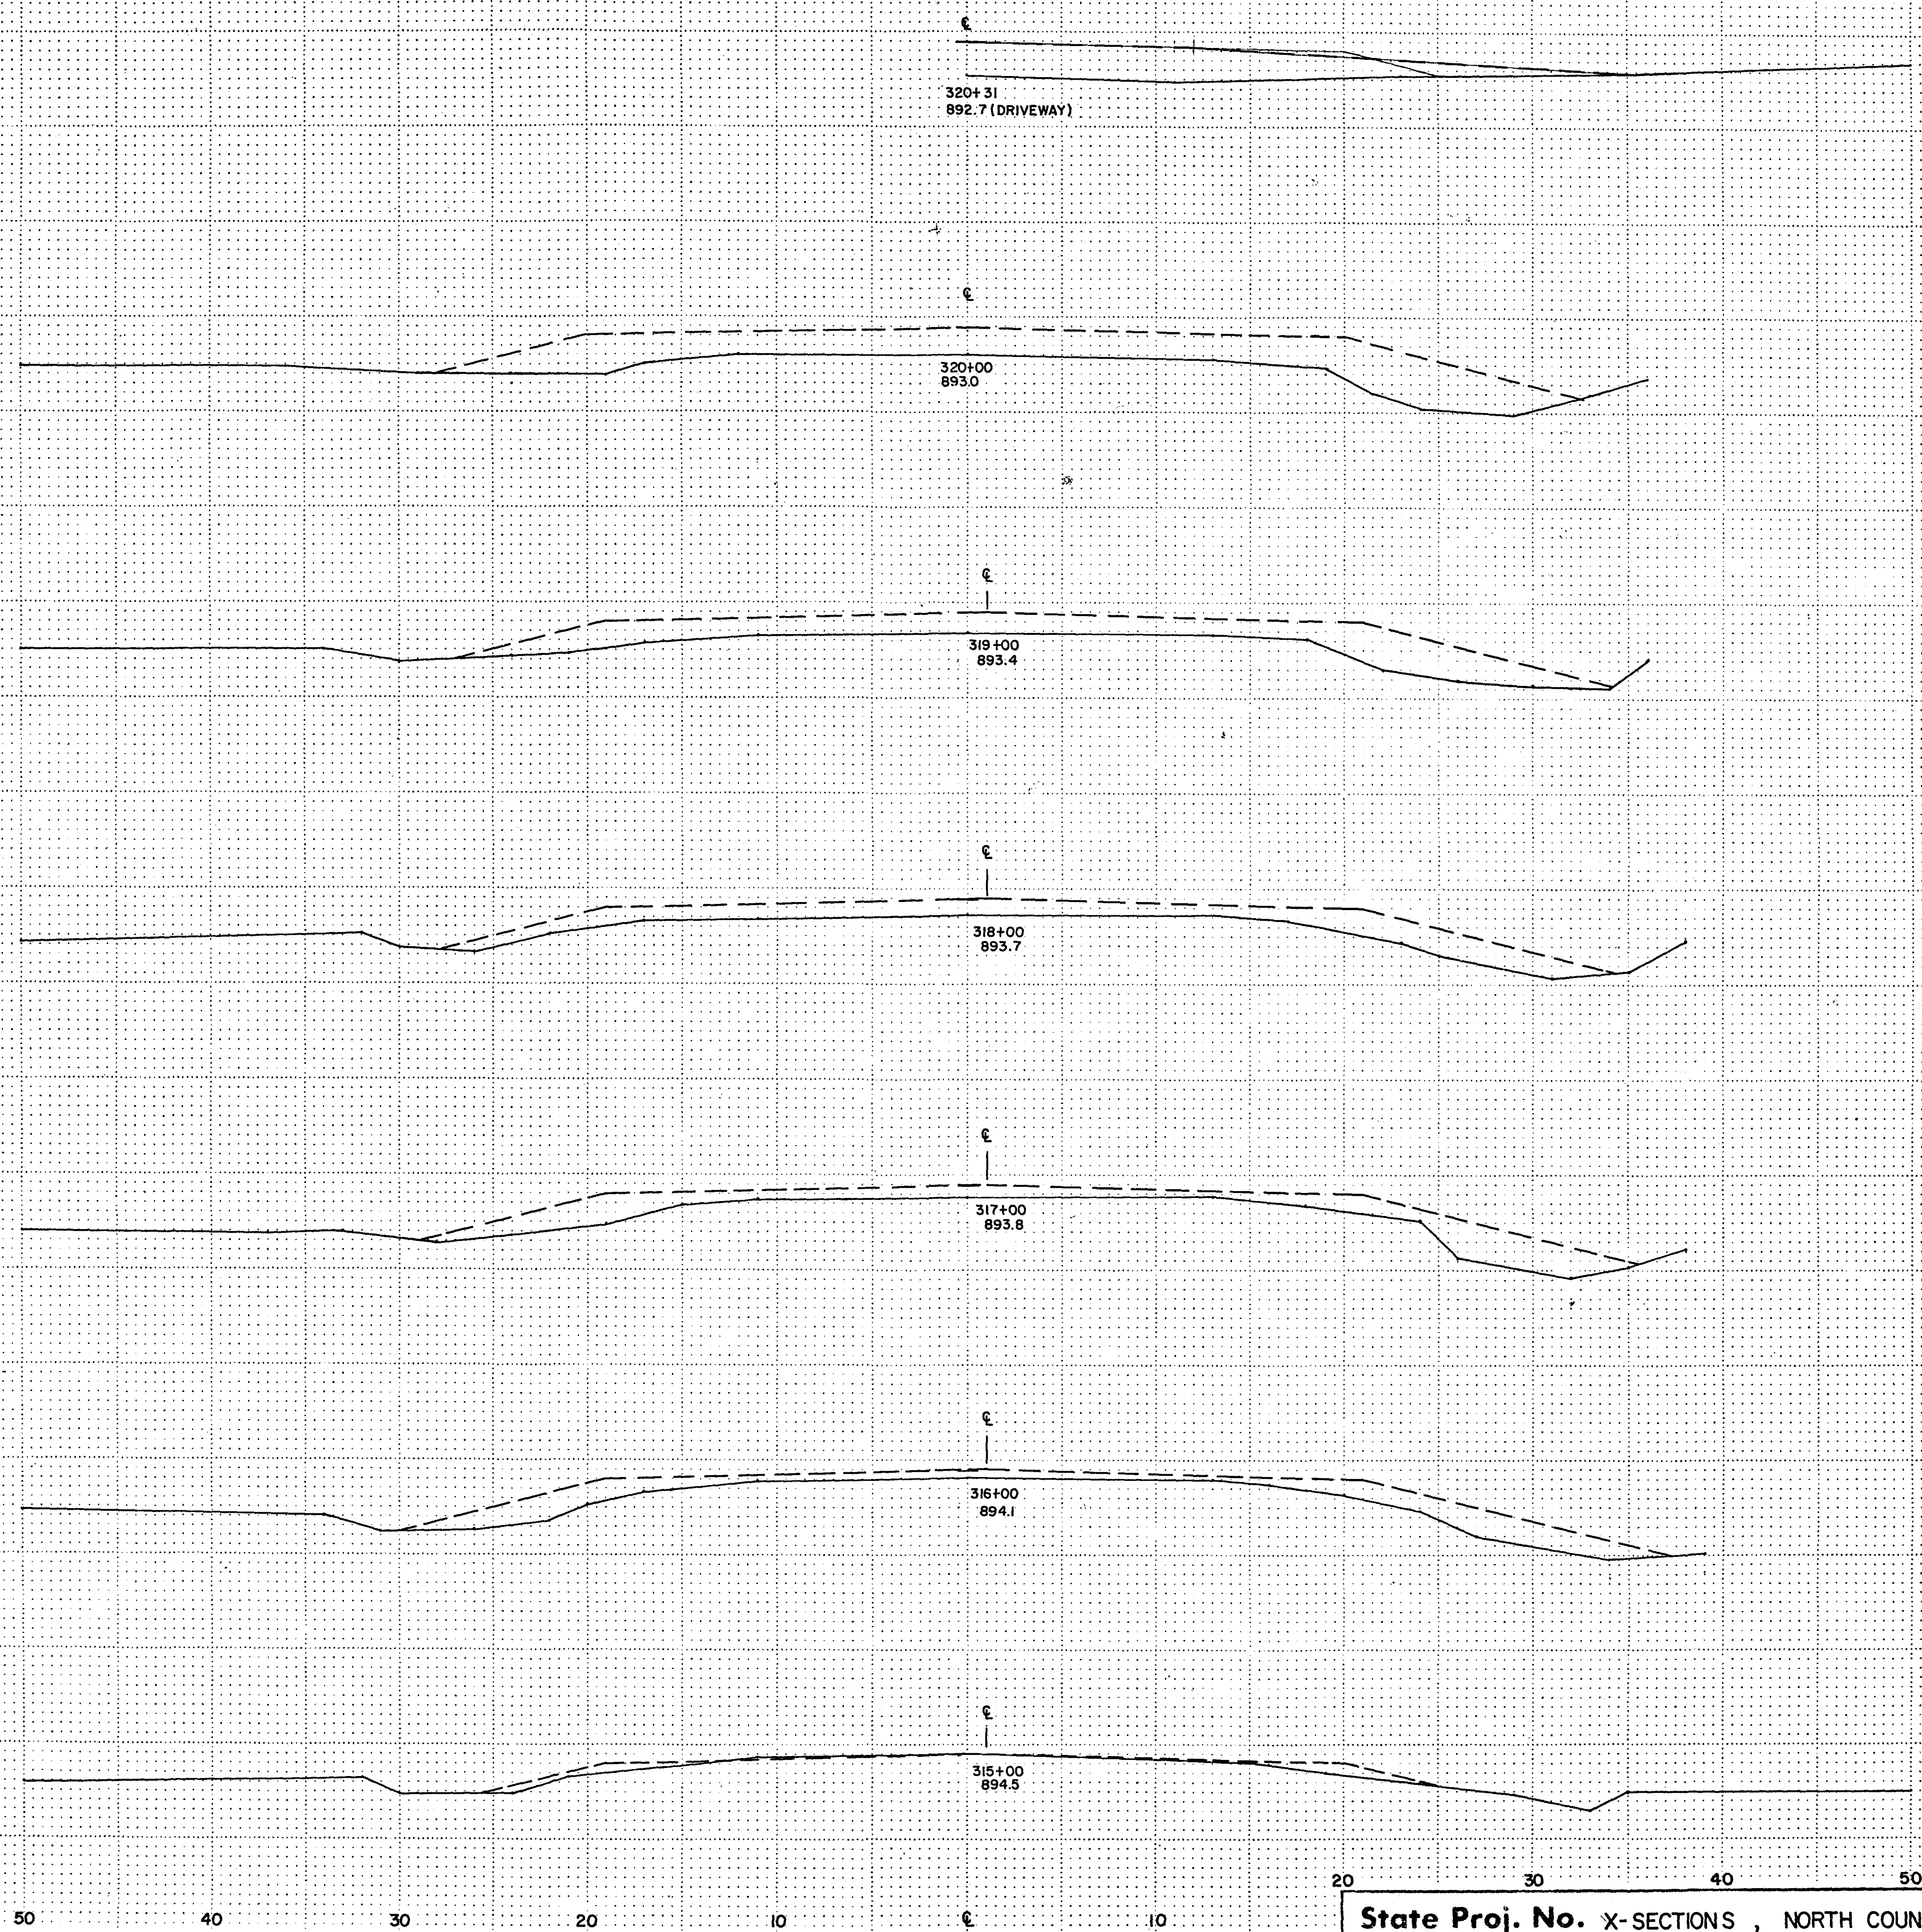

320+31
892.7 (DRIVEWAY)

320+00
893.0

319+00
893.4

318+00
893.7

317+00
893.8

316+00
894.1

315+00
894.5

1 424

0 317

0 235


0 326

0 200

0 107

SCALE
1" = 5' VERT.
1" = 5' HORIZ.

EDV 15
3 of 4

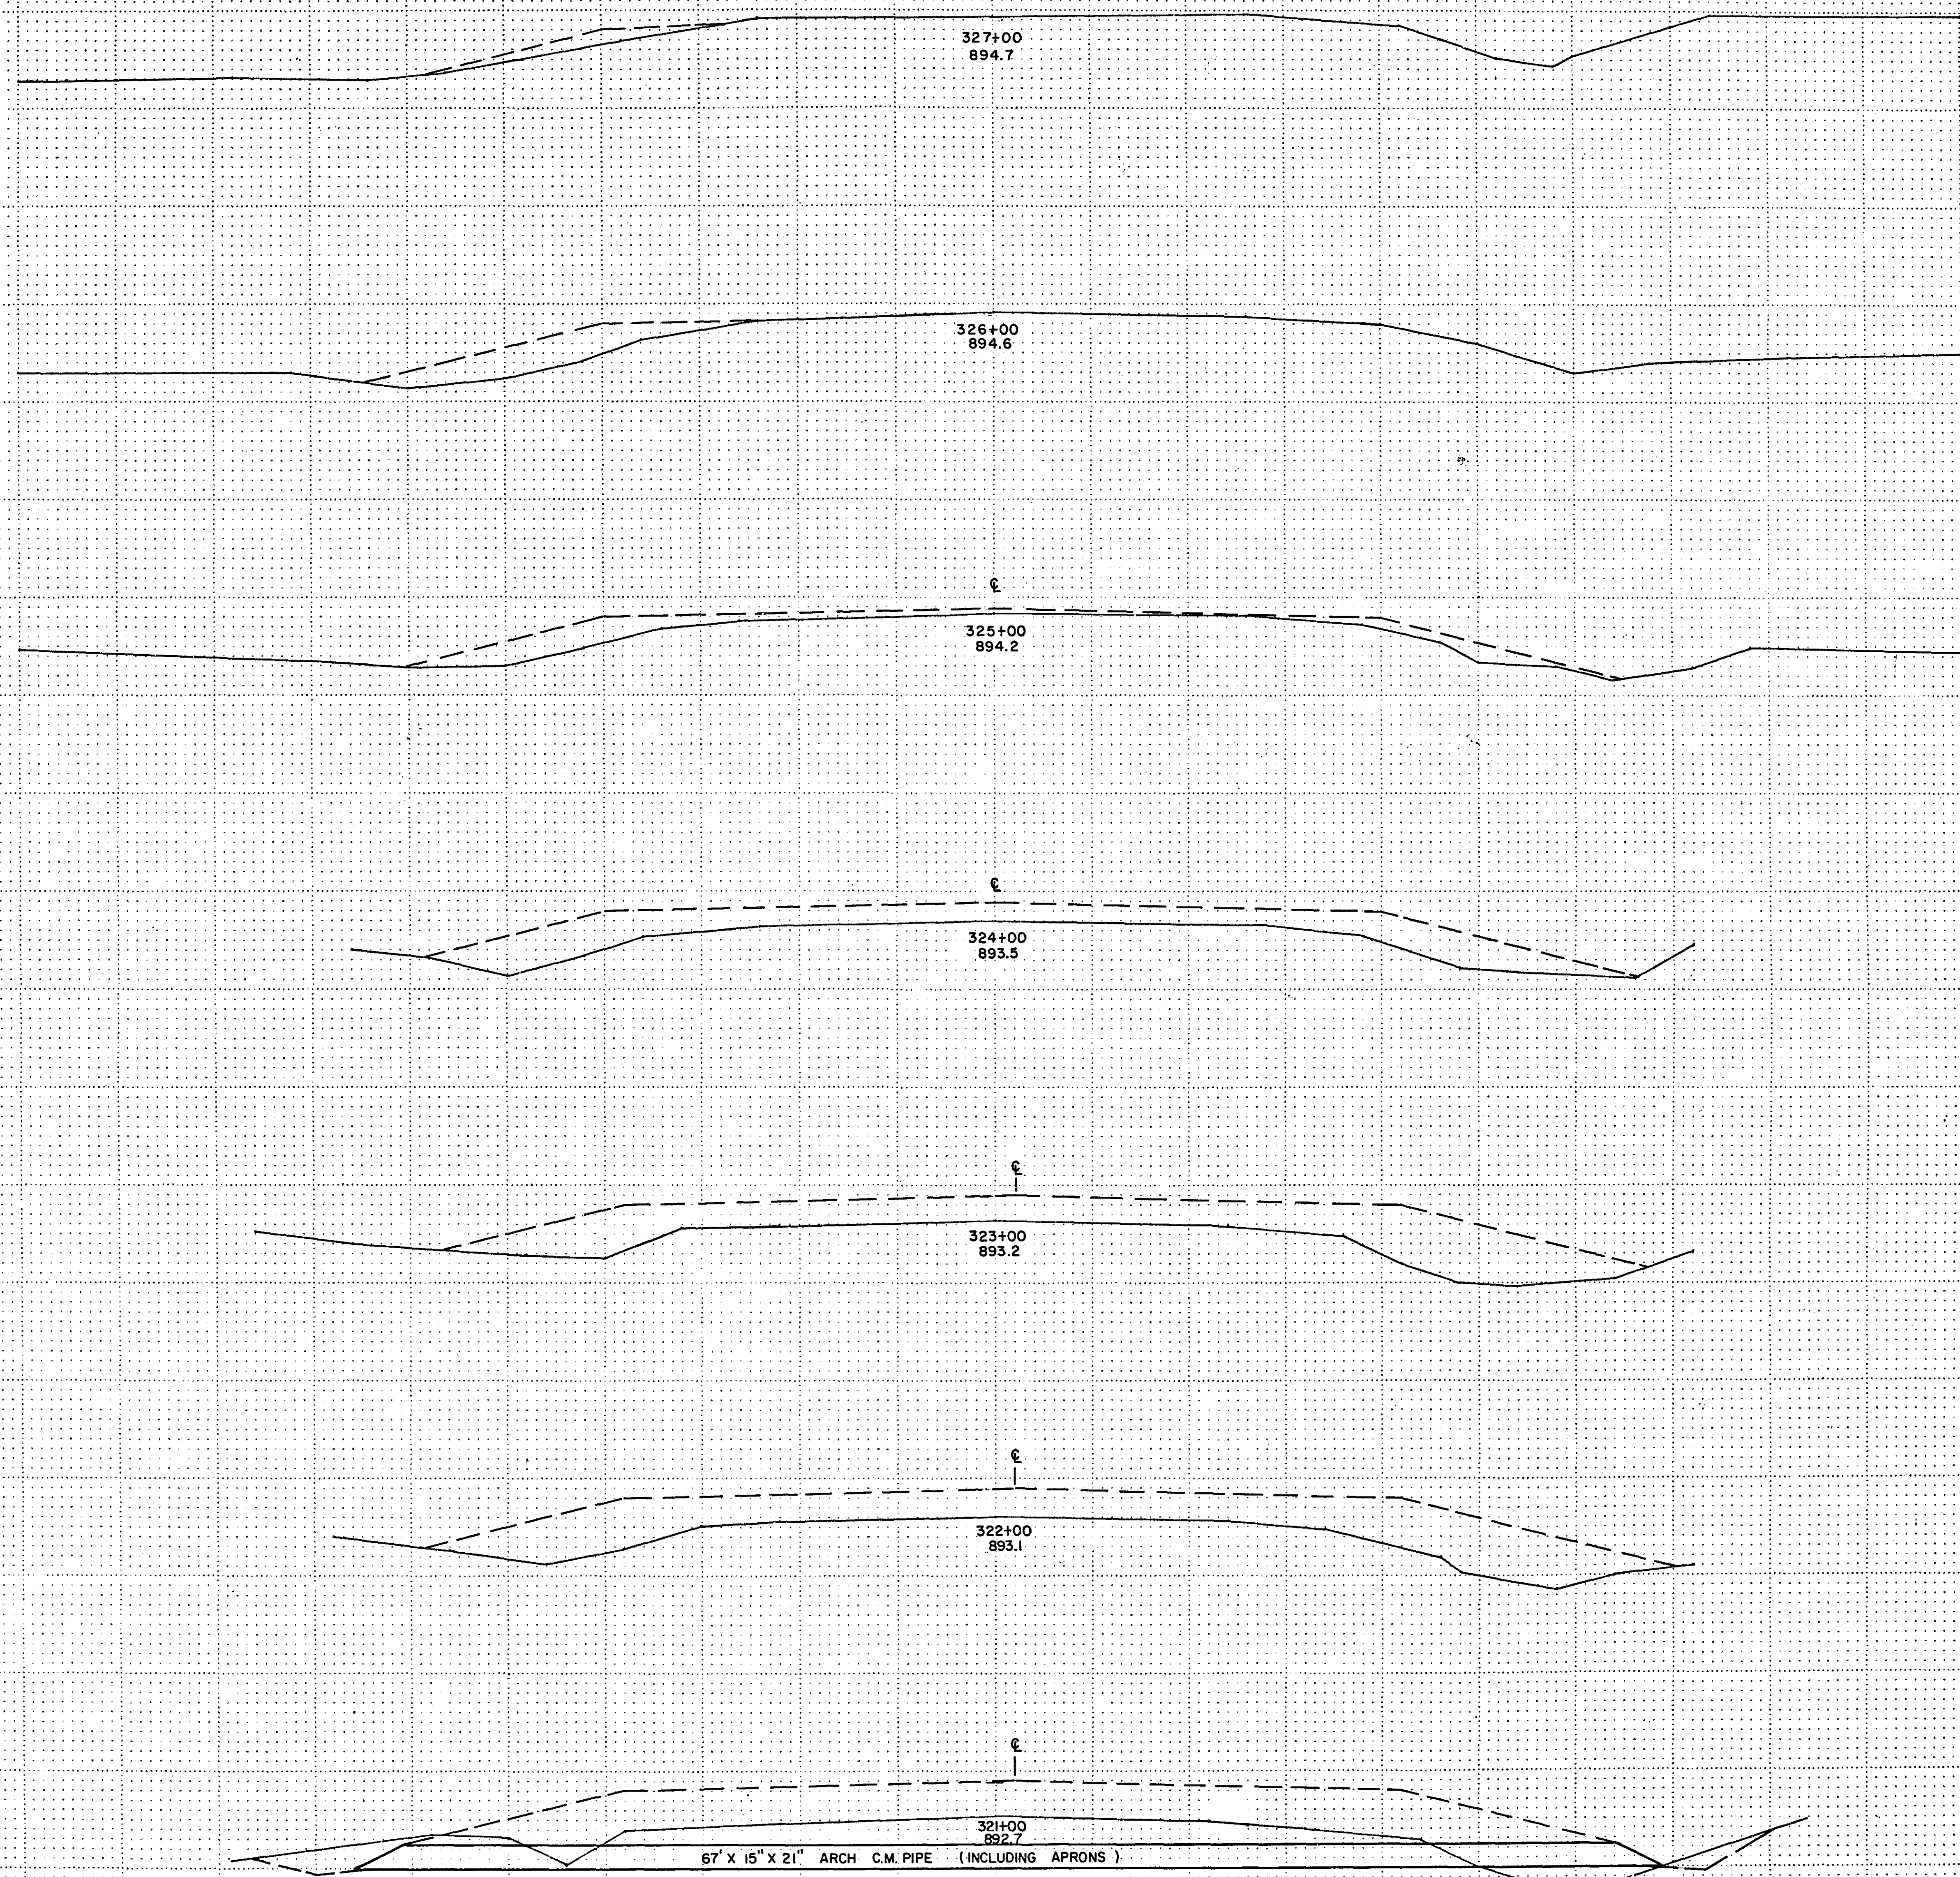

∅ 59

∅ 103

∅ 192

∅ 320

∅ 400

∅ 449

TOTAL 2 CU.YDS. TOTAL 3132 CU.YDS.

SCALE
1" = 5' VERT.
1" = 5' HORIZ.

*ENV 15
A OF A*