

46+94 ±
Inp. 12" X 32' V.P.

70+80 ±
Inp. 12" X 30' C.M.

John
JOHN A. PETERSON

John
JOHN A. PETERSON

MATILDA PETERSON

MATILDA PETERSON

MEYER

PETER'S

BALD

EAGLE



LAWRENCE PERRON

W.D. PERRON

GUSTAV L. GREGGISON

RAMSEY

WASHINGTON

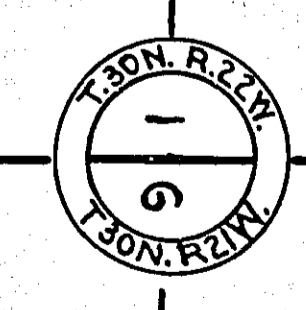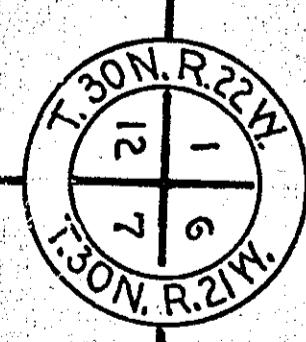

PI. 38+43.05
Δ. 25°00'
D. 10° RT.
T. 127.18
L. 250.00

PI. 47+70.3
Δ. 26°00'
D. 8° LT.
T. 165.48
L. 325.00

PI. 59+43.3
Δ. 10°27'
D. 3° RT.
T. 174.70
L. 348.33

PI. 63+67.04
Δ. 12°12'
D. 4° RT.
T. 153.10
L. 305.00

PI. 79+43
Δ. 55°45'
D. 15° LT.
T. 202.8
L. 372.0

PASTURE & SCATTERED OAKS

CULTIVATED

CULTIVATED

CULTIVATED

CULTIVATED

CULTIVATED


PASTURE

STREET

FIRST

SHORT ST.

THIRD ST.

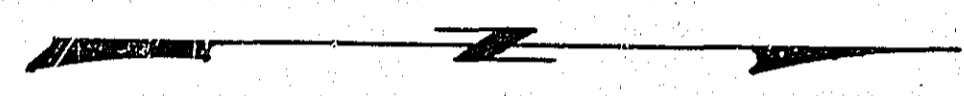

YARD

TREES & SHRUBS

ORCHARD

SCATTERED OAK TREES

CHICKEN YARD