


Kohlman's

Lake

OFFICE OF
 RAMSEY COUNTY ENGINEER
**CONTOUR MAP OF AREA
 NORTH OF KOHLMAN'S LAKE**
 IN SECTION 4 T29N R22W.
 DECEMBER 1931
 SCALE 1" = 100'

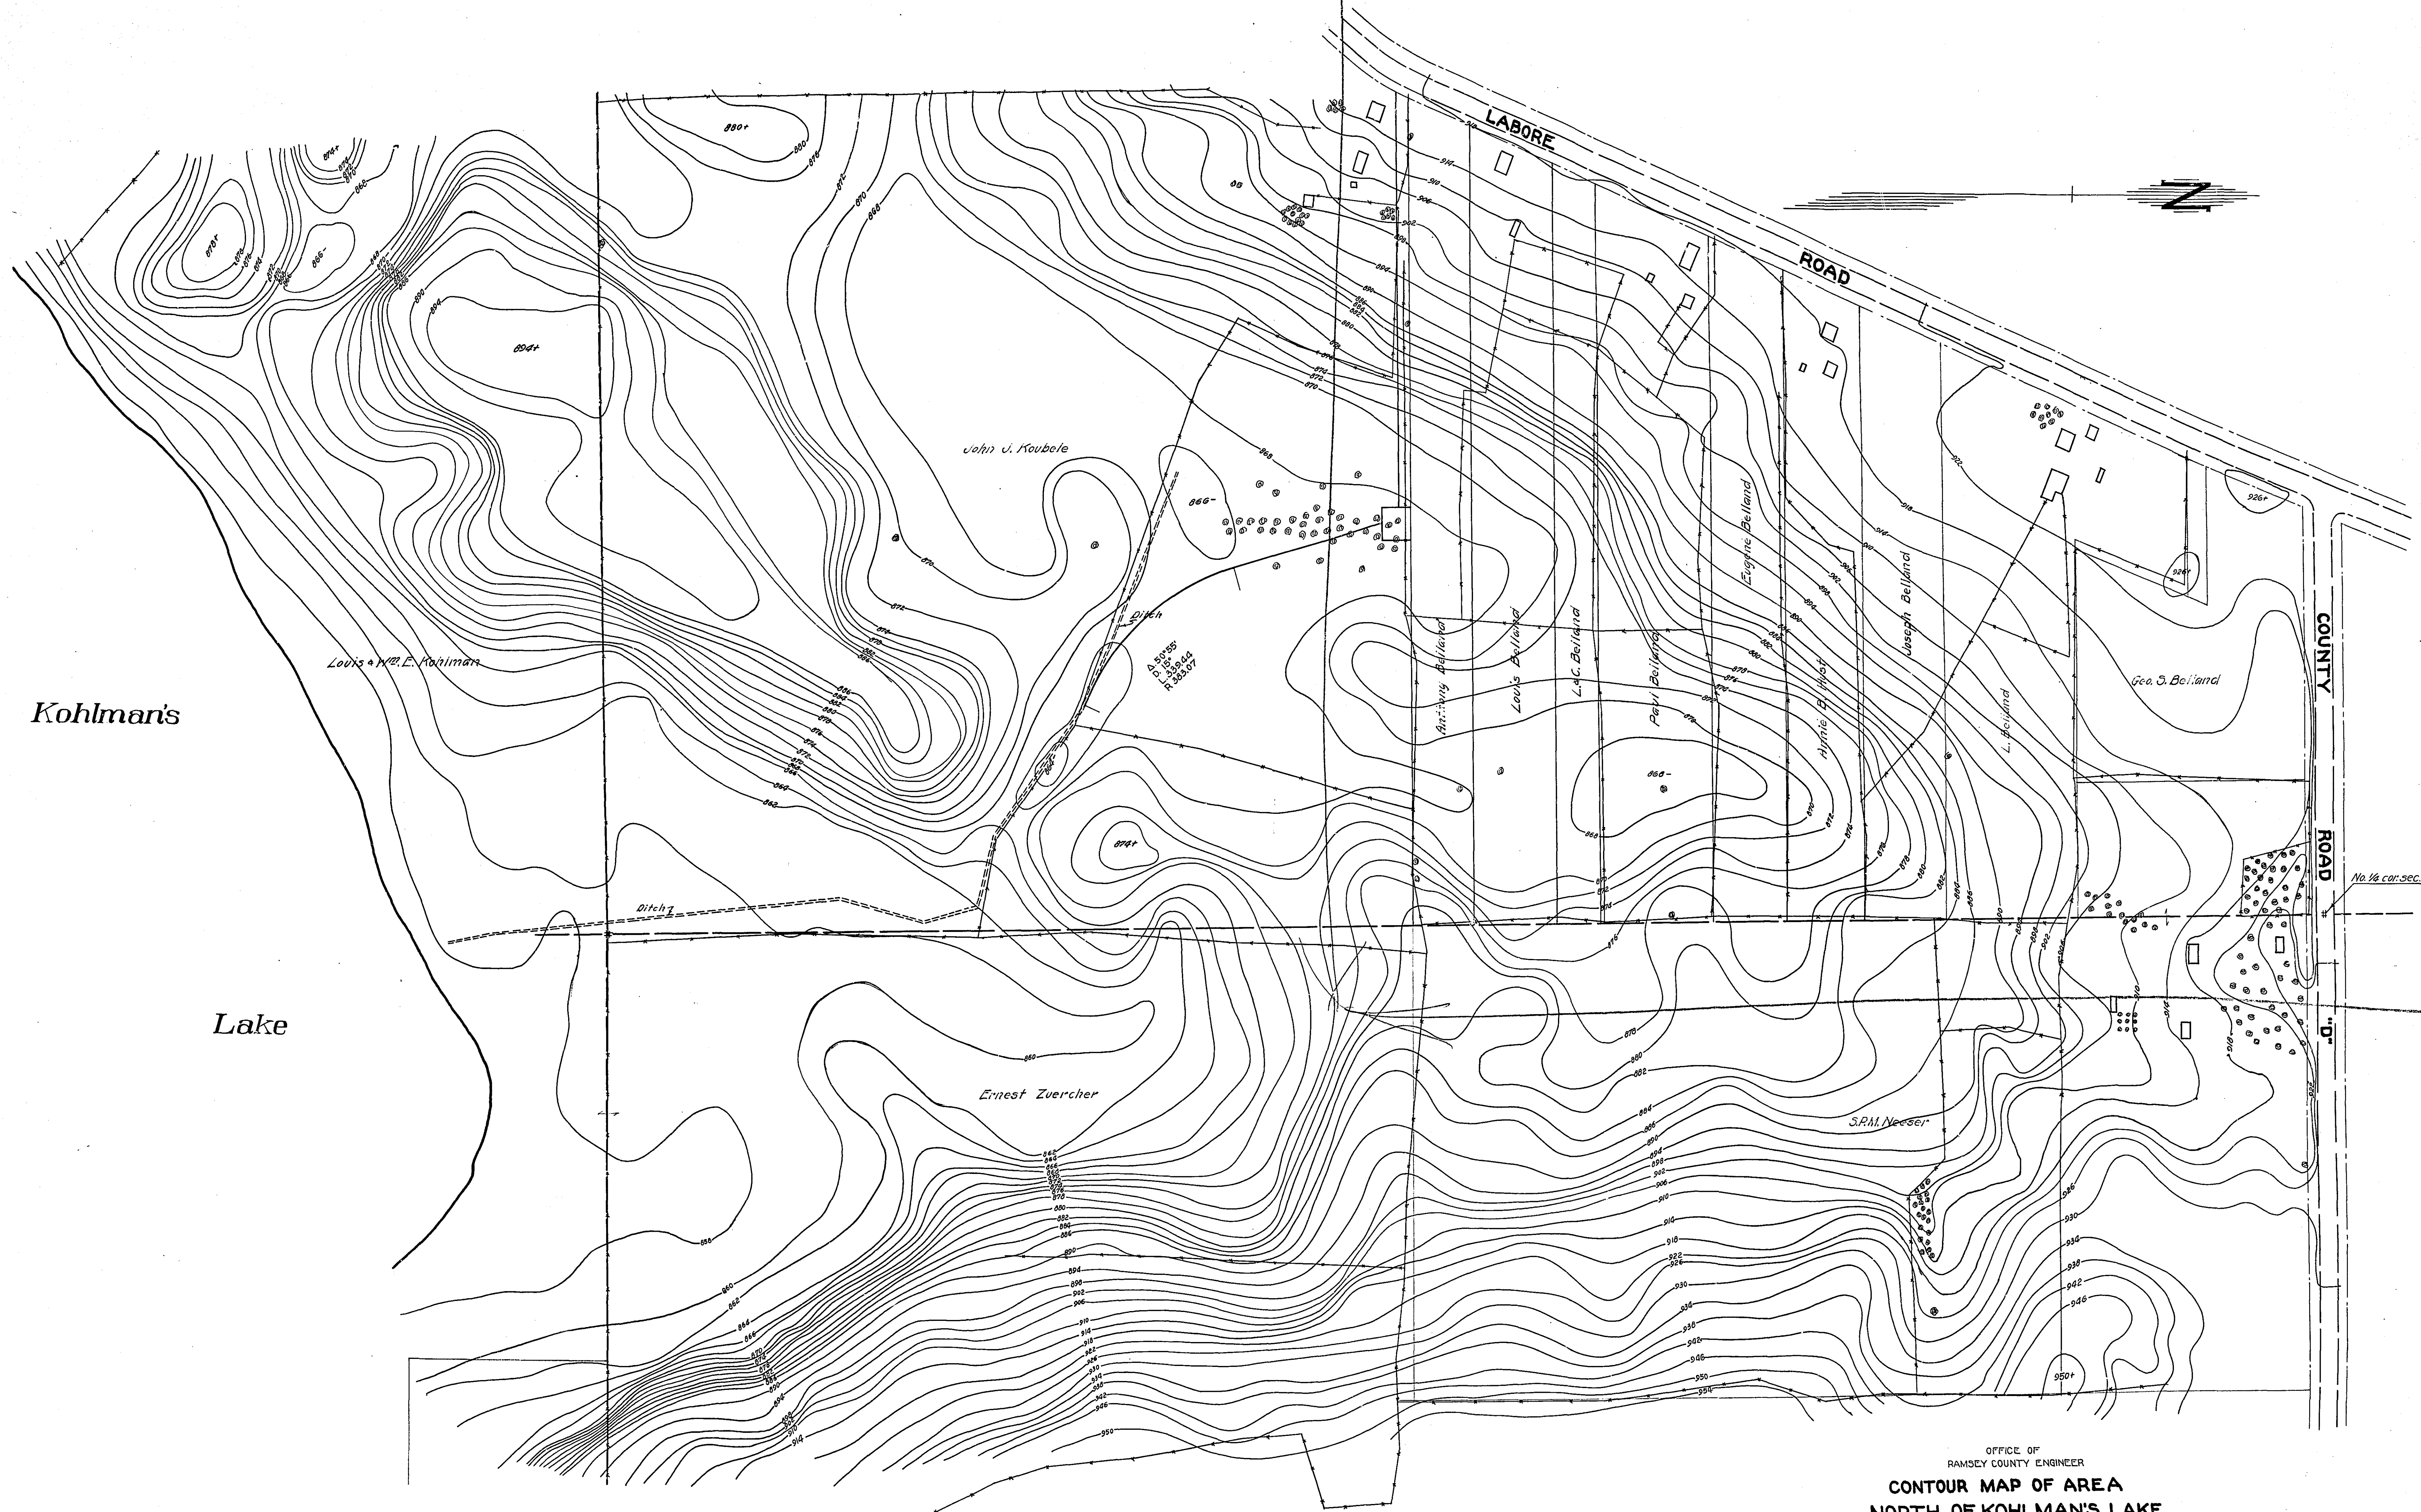

Kohlman's

Lake

OFFICE OF
 RAMSEY COUNTY ENGINEER
**CONTOUR MAP OF AREA
 NORTH OF KOHLMAN'S LAKE**
 IN SECTION 4 T29N R22W.
 DECEMBER, 1931
 SCALE 1"=100'

R-126
 MICROFILMED
 RAMSEY CO. ENGR.

R-126
 MICROFILMED
 RAMSEY CO. ENGR.