


Lake Johanna  
 W.S. 877.40  
 3-15-31

Lake Josephine  
 W.S. 883.11  
 3-15-31

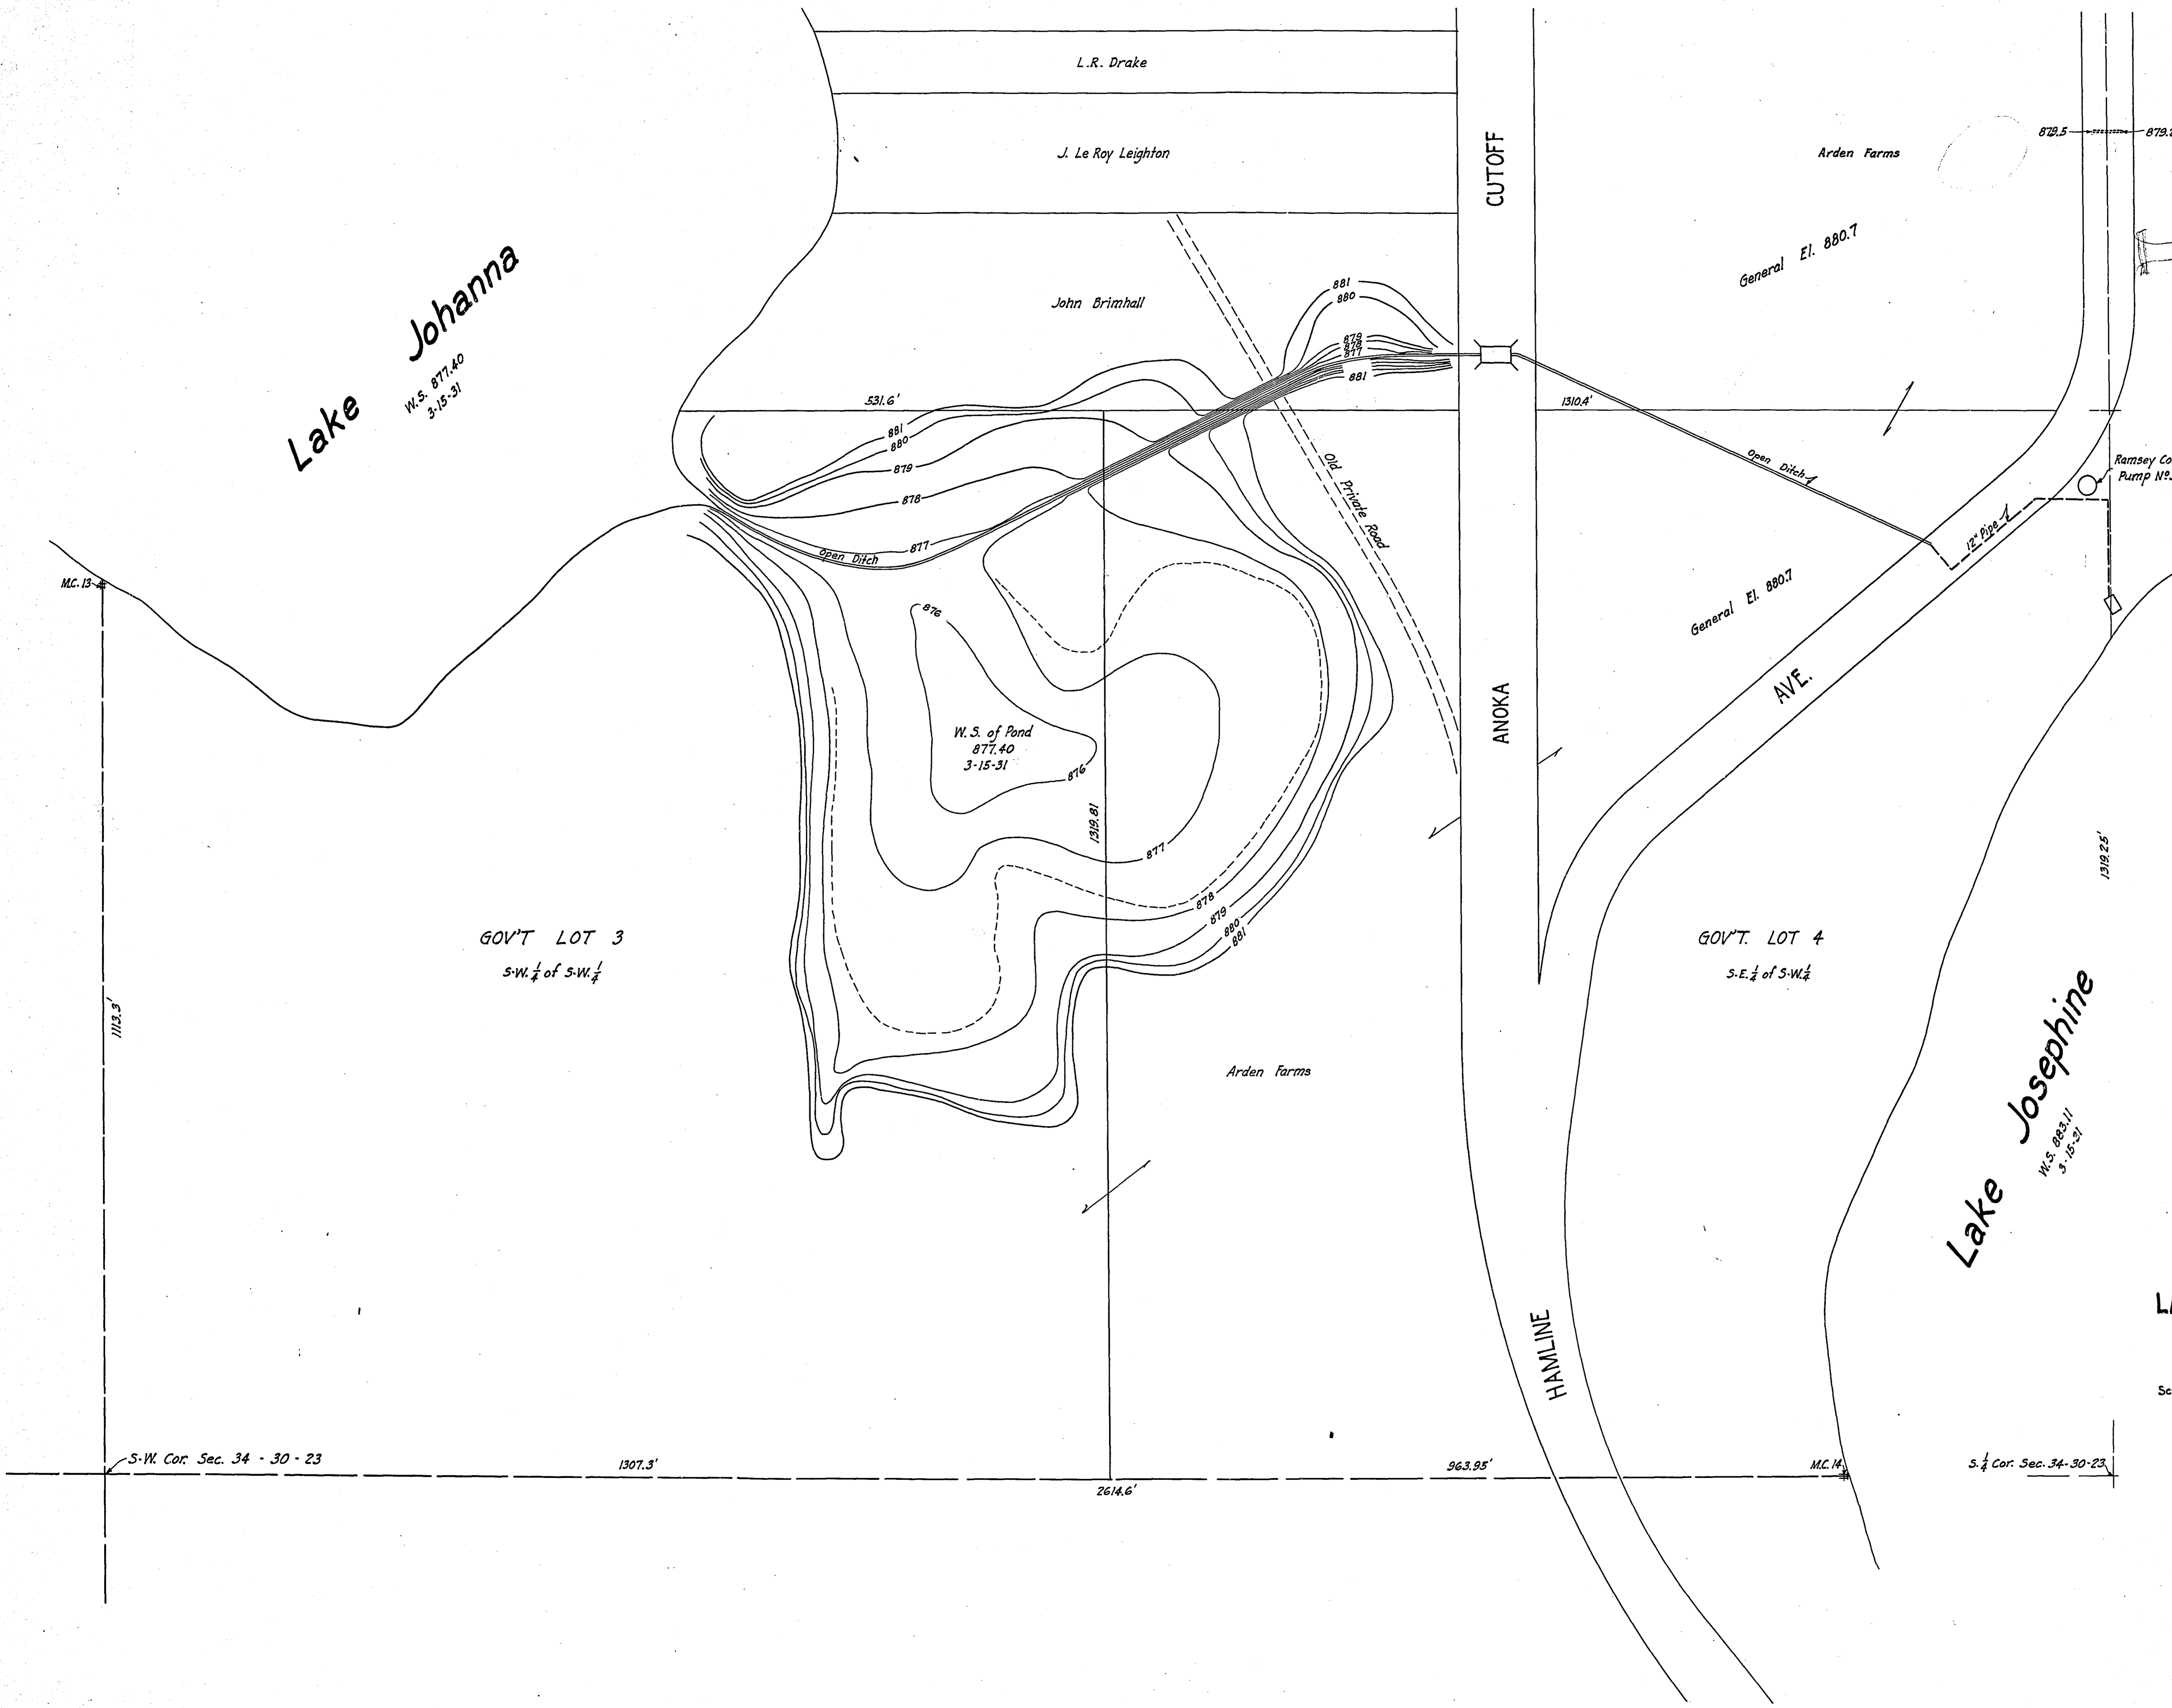

OFFICE OF COUNTY ENGINEER  
 RAMSEY CO. MINN.  
 PAUL N. COATES  
 COUNTY ENGINEER

MAP OF  
 NATURAL OVERFLOW CONNECTION  
 BETWEEN  
**LAKE JOSEPHINE AND LAKE JOHANNA**  
 SHOWING  
 PROPOSED FISH SPAWNING POND

Scale: 1" = 100'      March 1931

ACREAGE CHART

Below	881 Contour	Gov't Lot 3	Gov't Lot 4	Total
-	880	7.9	4.1	12.0
-	879	7.5	4.0	11.5
-	878	6.9	3.5	10.4
-	877	5.5	2.6	8.1
-	876	2.5	0.7	3.2
-		0.7	0.0	0.7

R-143

MICROFILMED  
 RAMSEY CO. ENGR.

MICROFILMED  
 RAMSEY CO. ENGR.

R-143