



MAIN DITCH

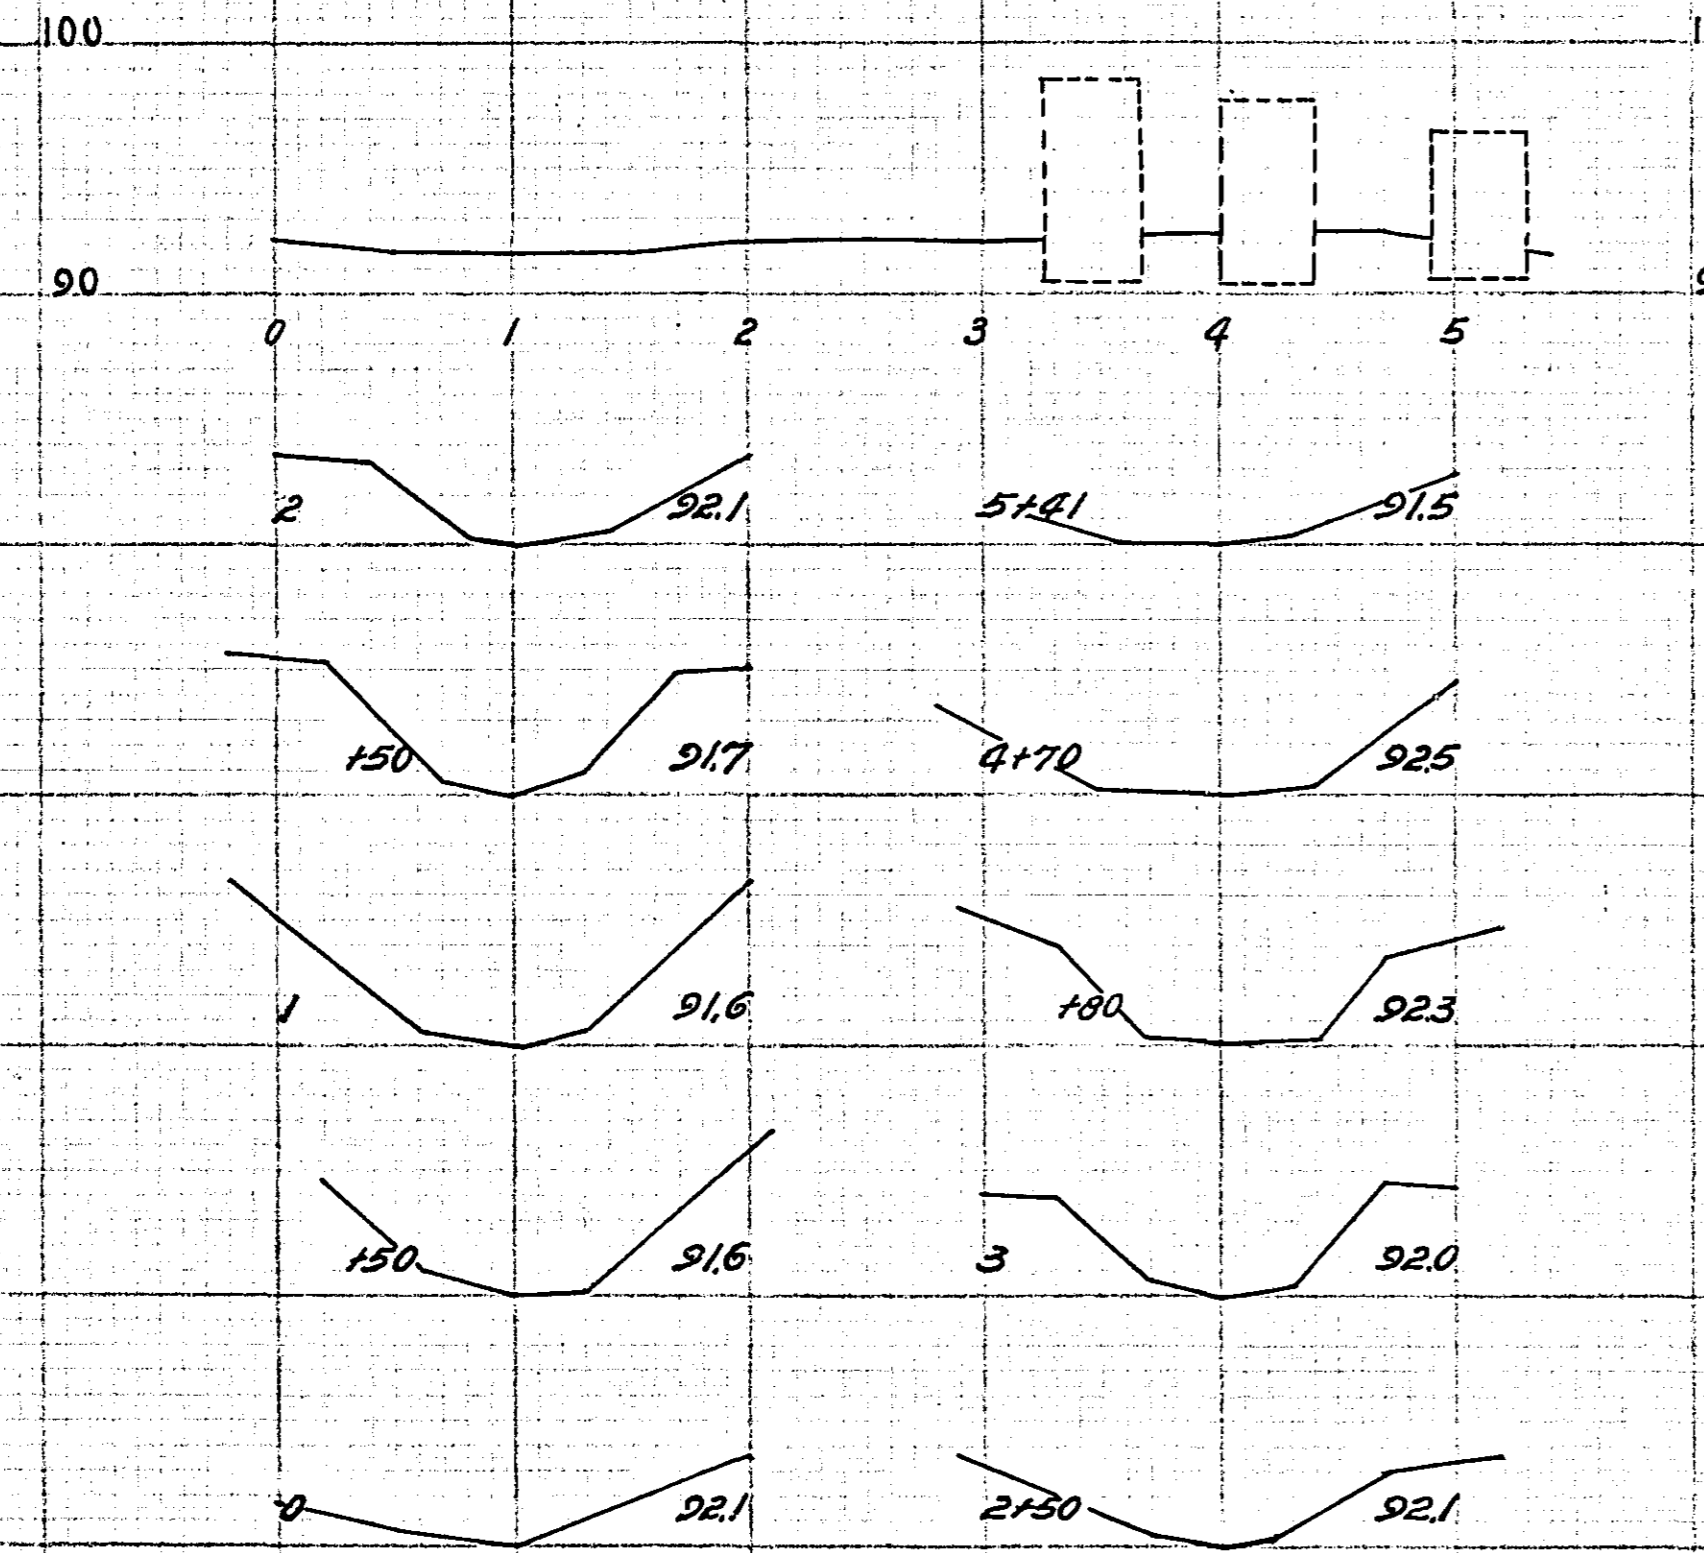

BRANCH "A"
1485 Cu.Yds.

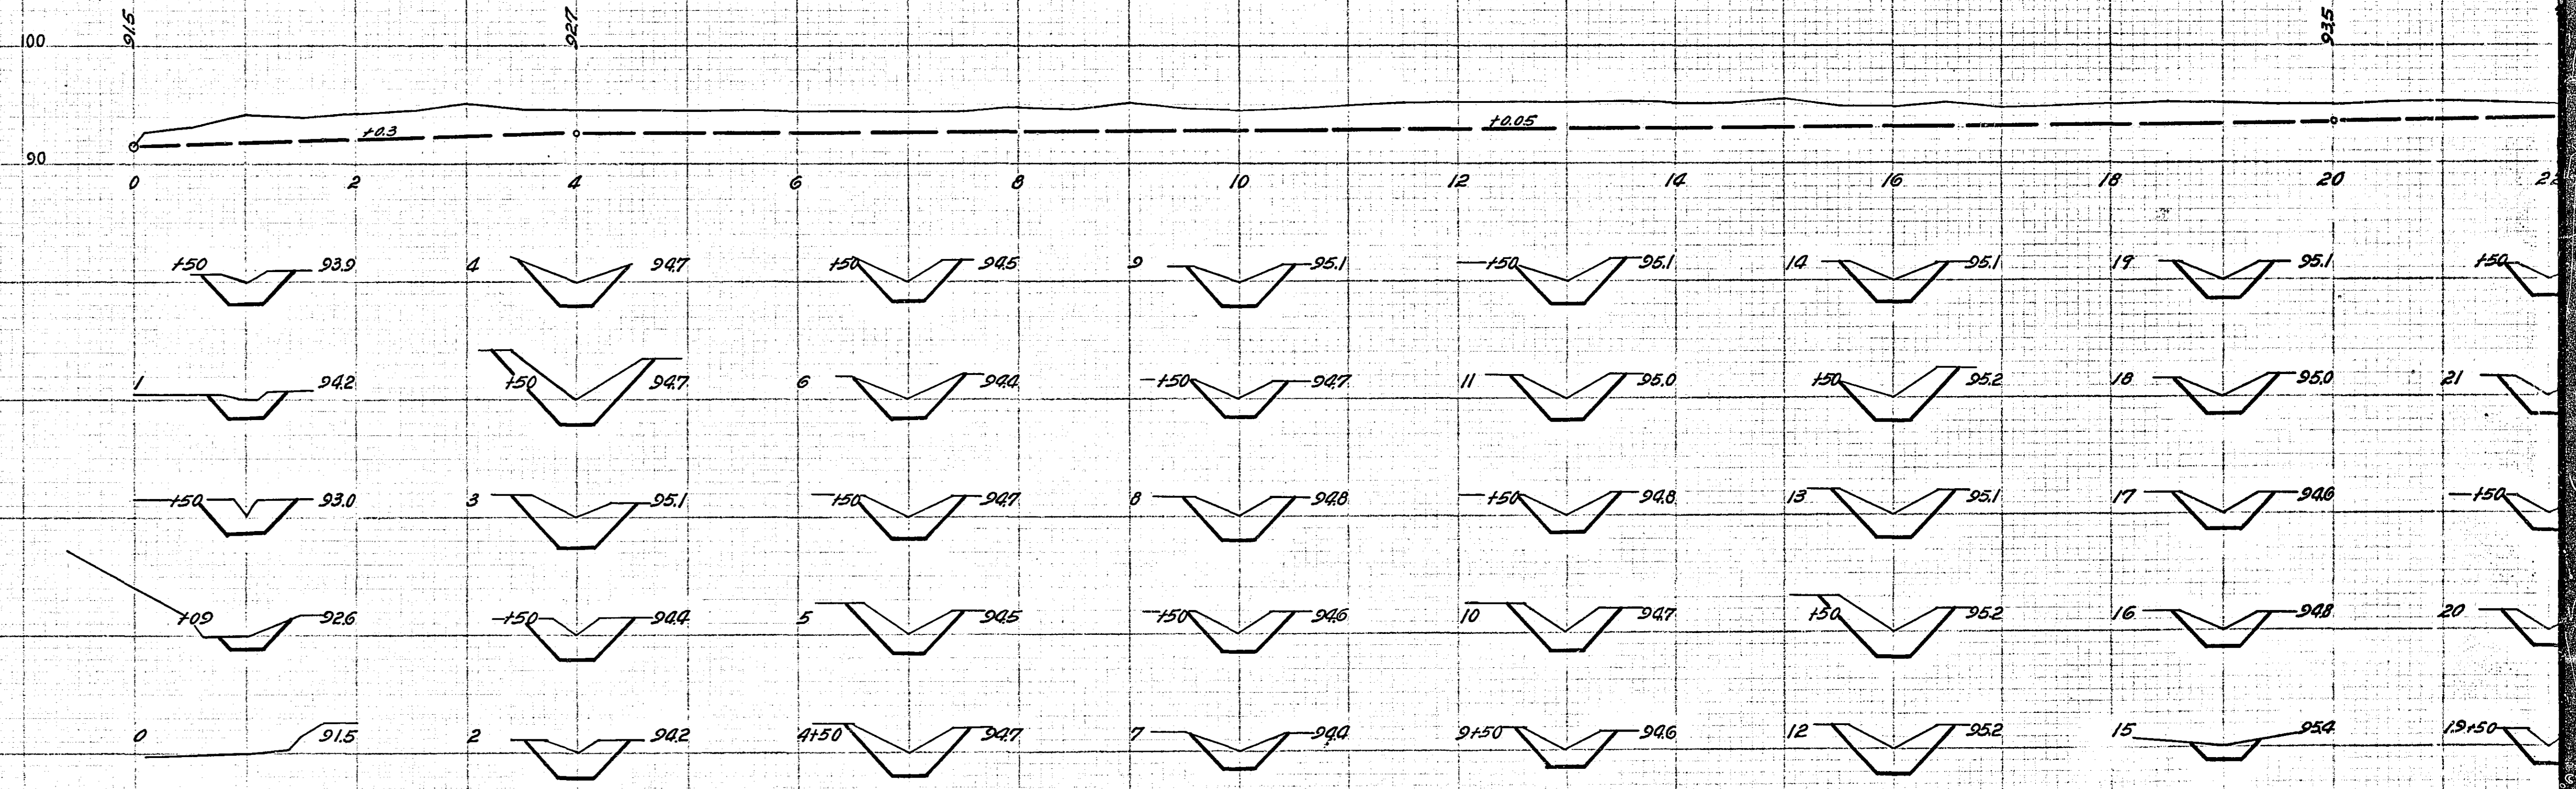

MICROFILMED
RAMSEY CO. ENGR.


R-164

ENGINE DESIGN CO.
305 WEST 10TH ST. S.
MINNAPOLIS, MINN.

ENGINE DESIGN CO.
305 WEST 10TH ST. S.
MINNAPOLIS, MINN.

BRANCH "A"
1485 Cu.Yds.

BRANCH "B"
80 Cu.Yds.

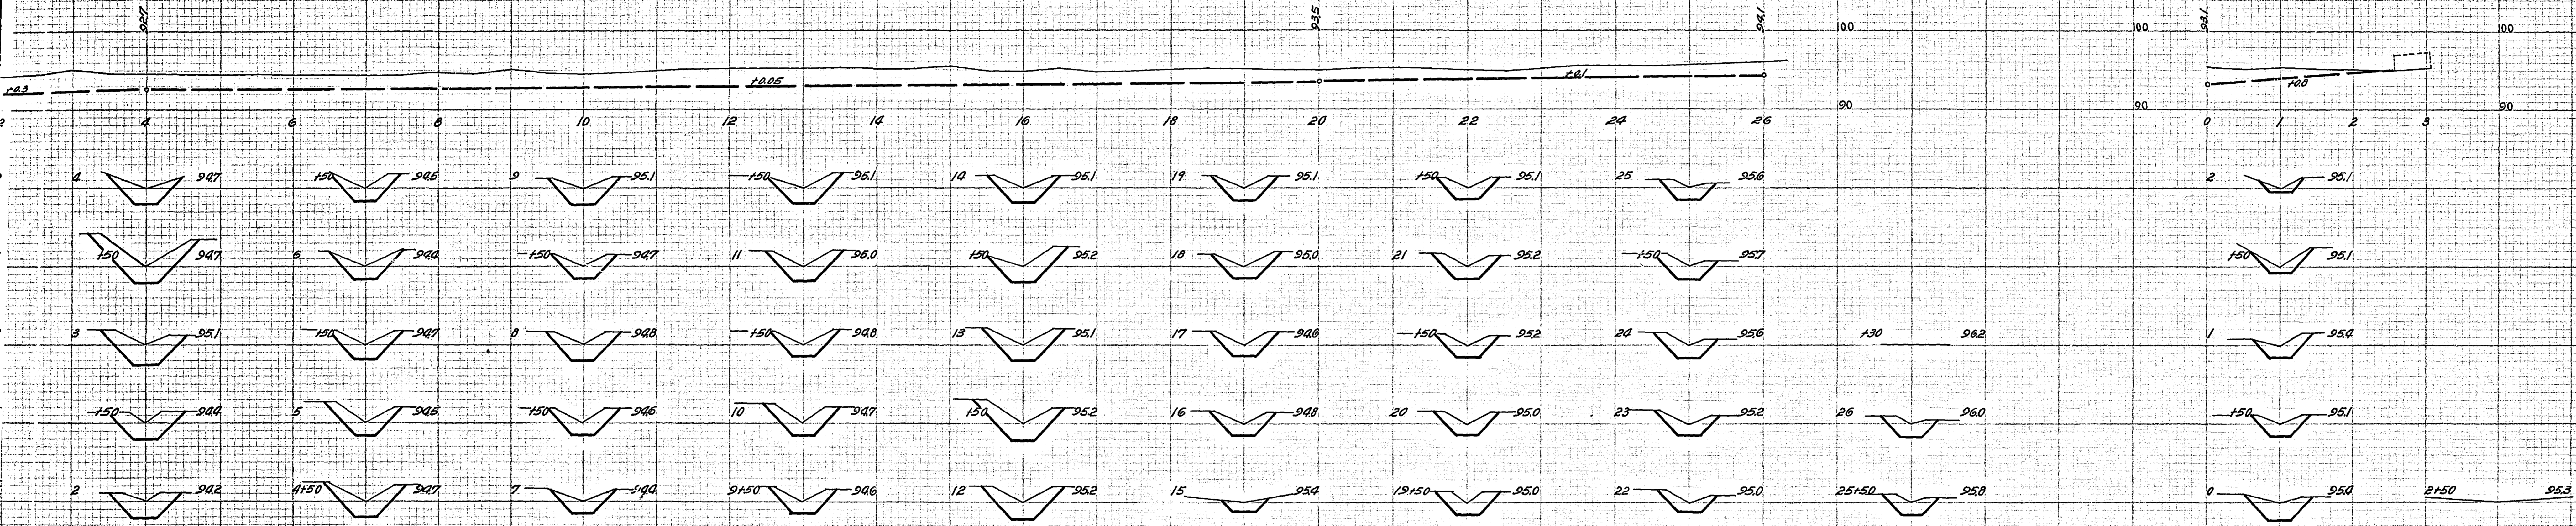

12164
MICROFILMED
RAMSEY CO. ENGRS.