



**MCCARRON'S BLVD. SOUTH**

Town Road established in 1879  $\pm$  and R/W shown Black 66' R/W  
 Present Traveled Road  $\pm$  and R/W shown Red 66' R/W  $\leftarrow$  Road Map Survey  $\frac{1}{2}$   
 Water Works R/W acquired in 1884  $\pm$  and R/W shown Green R/W as shown  
*It is my understanding that the Water Works R-W is incorrectly shown on this map. Note of the original 1884 is*

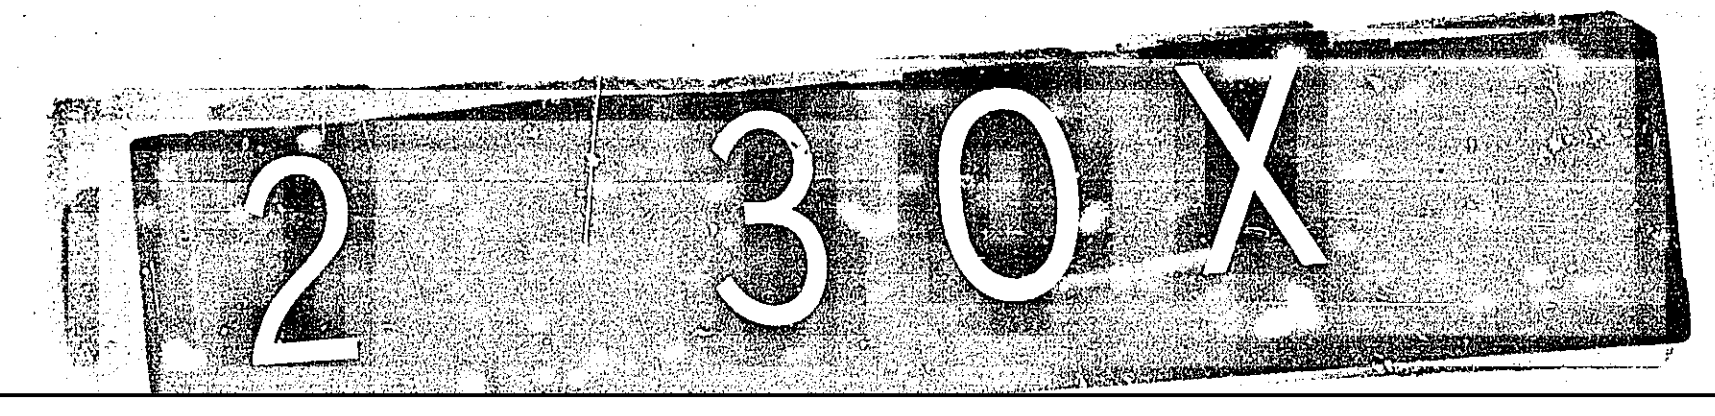

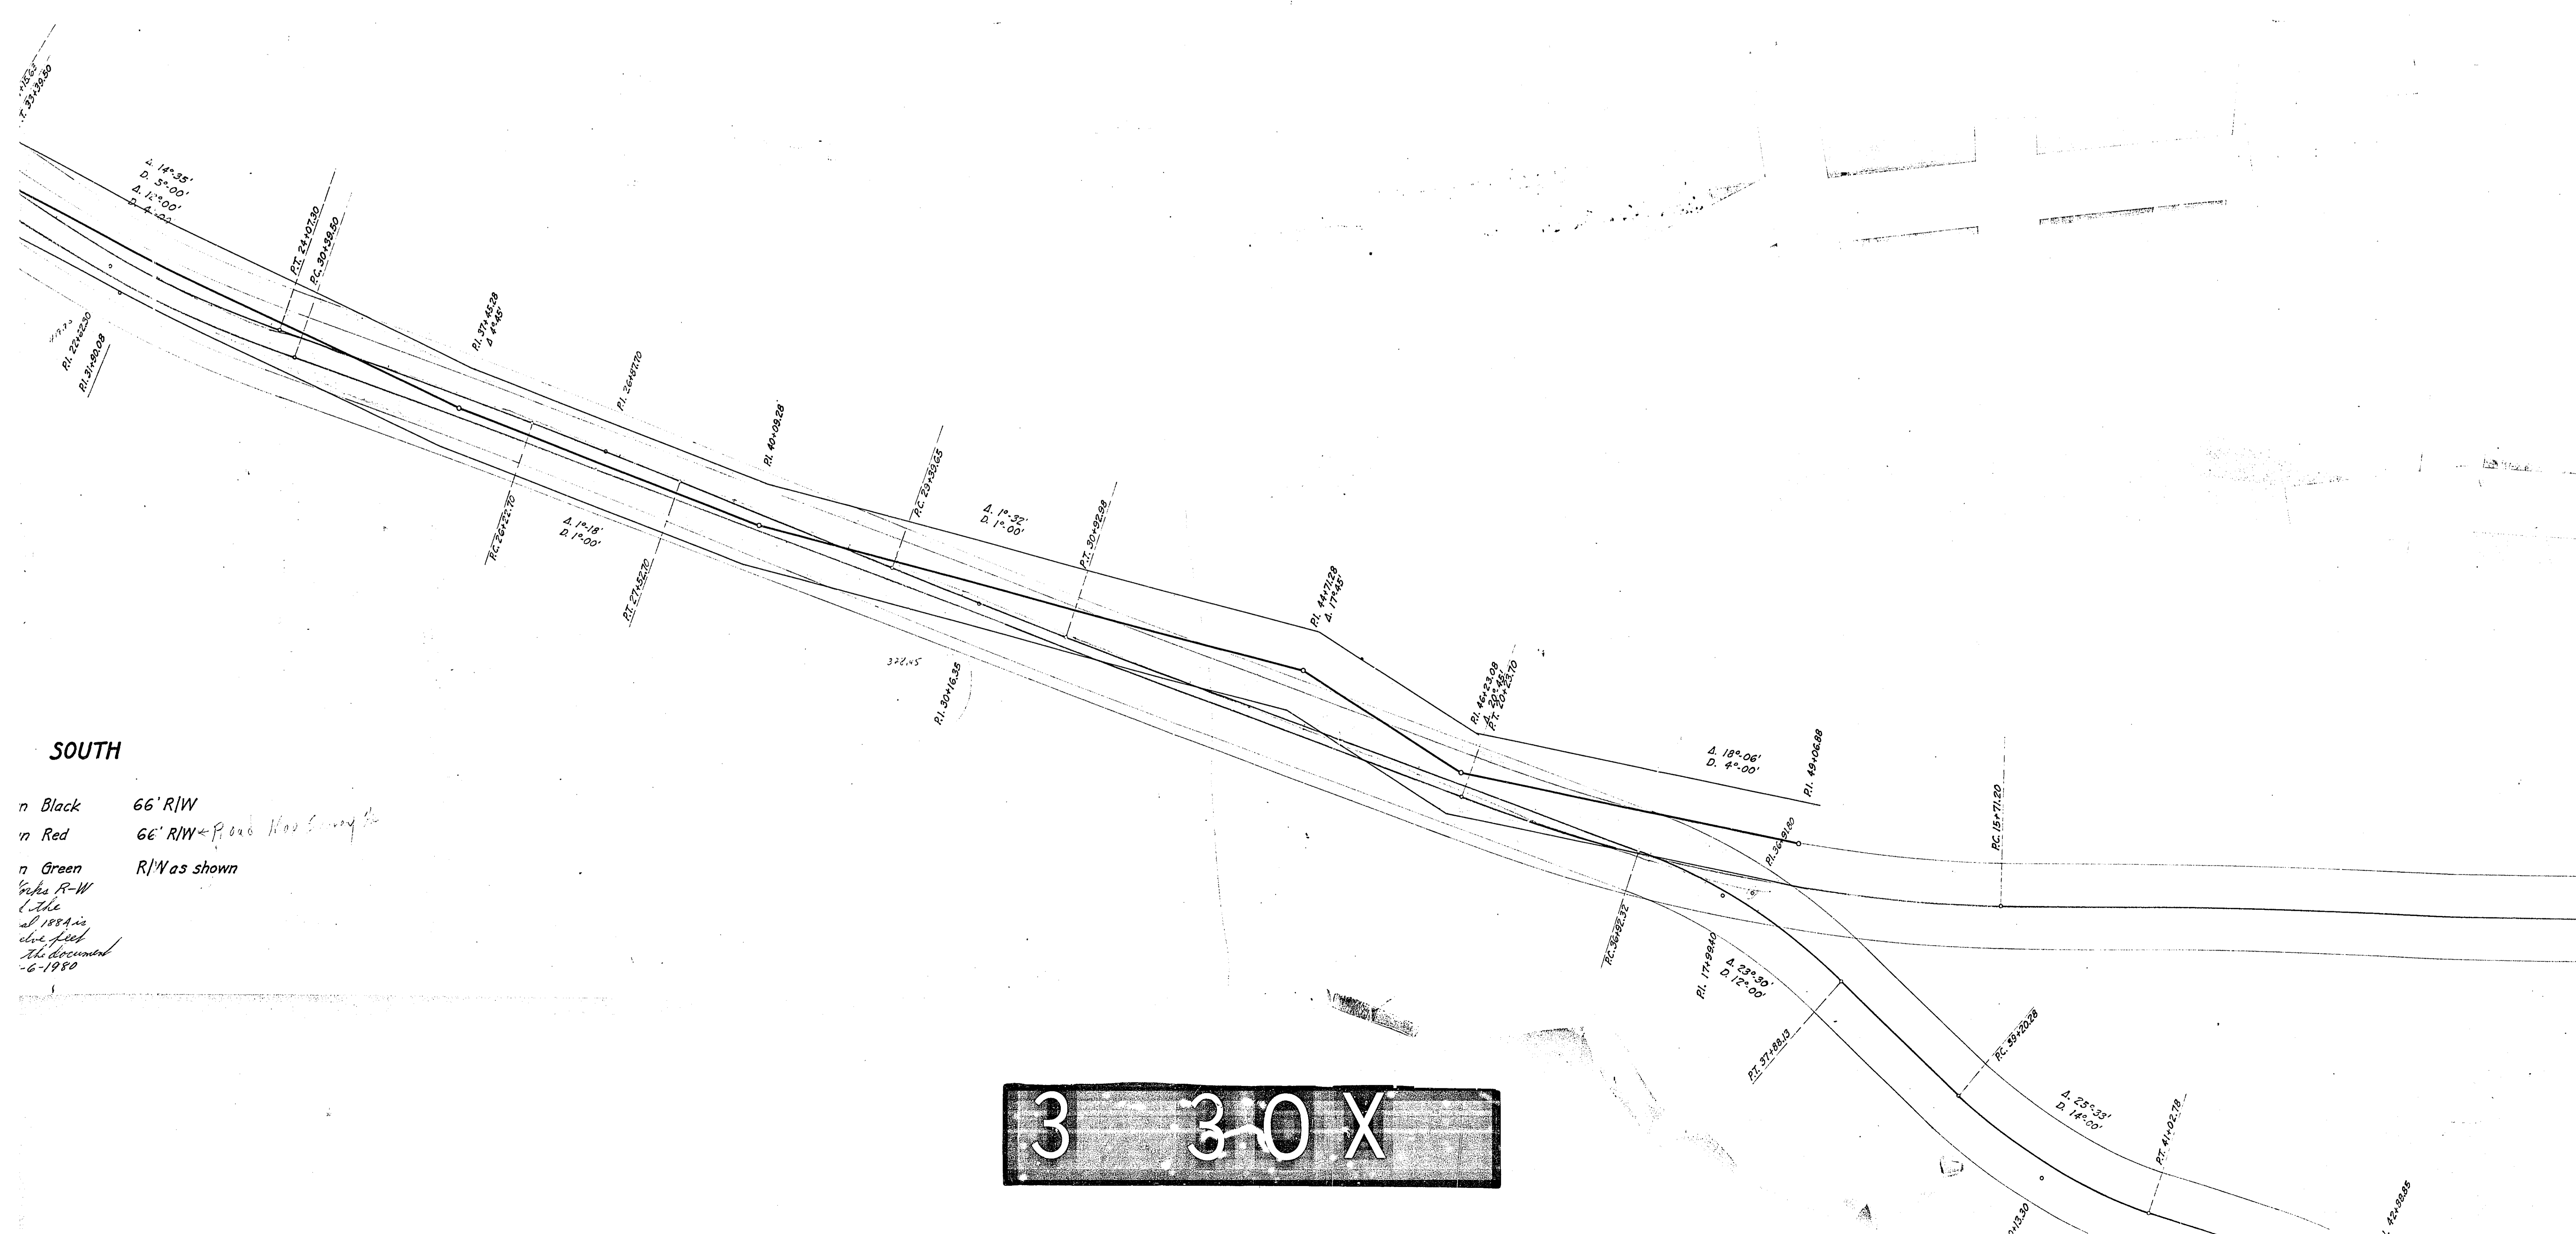

SOUTH



n Black 66' R/W  
 n Red 66' R/W - Road No. 5000  
 n Green R/W as shown  
 Copy R-W  
 1/11/84  
 1/18/84  
 6-1980

3 30 X

RICE ST.  
 RICE ST.

MICROFILMED  
 RAMSEY CO. ENGR.  
 R-342

SHEET

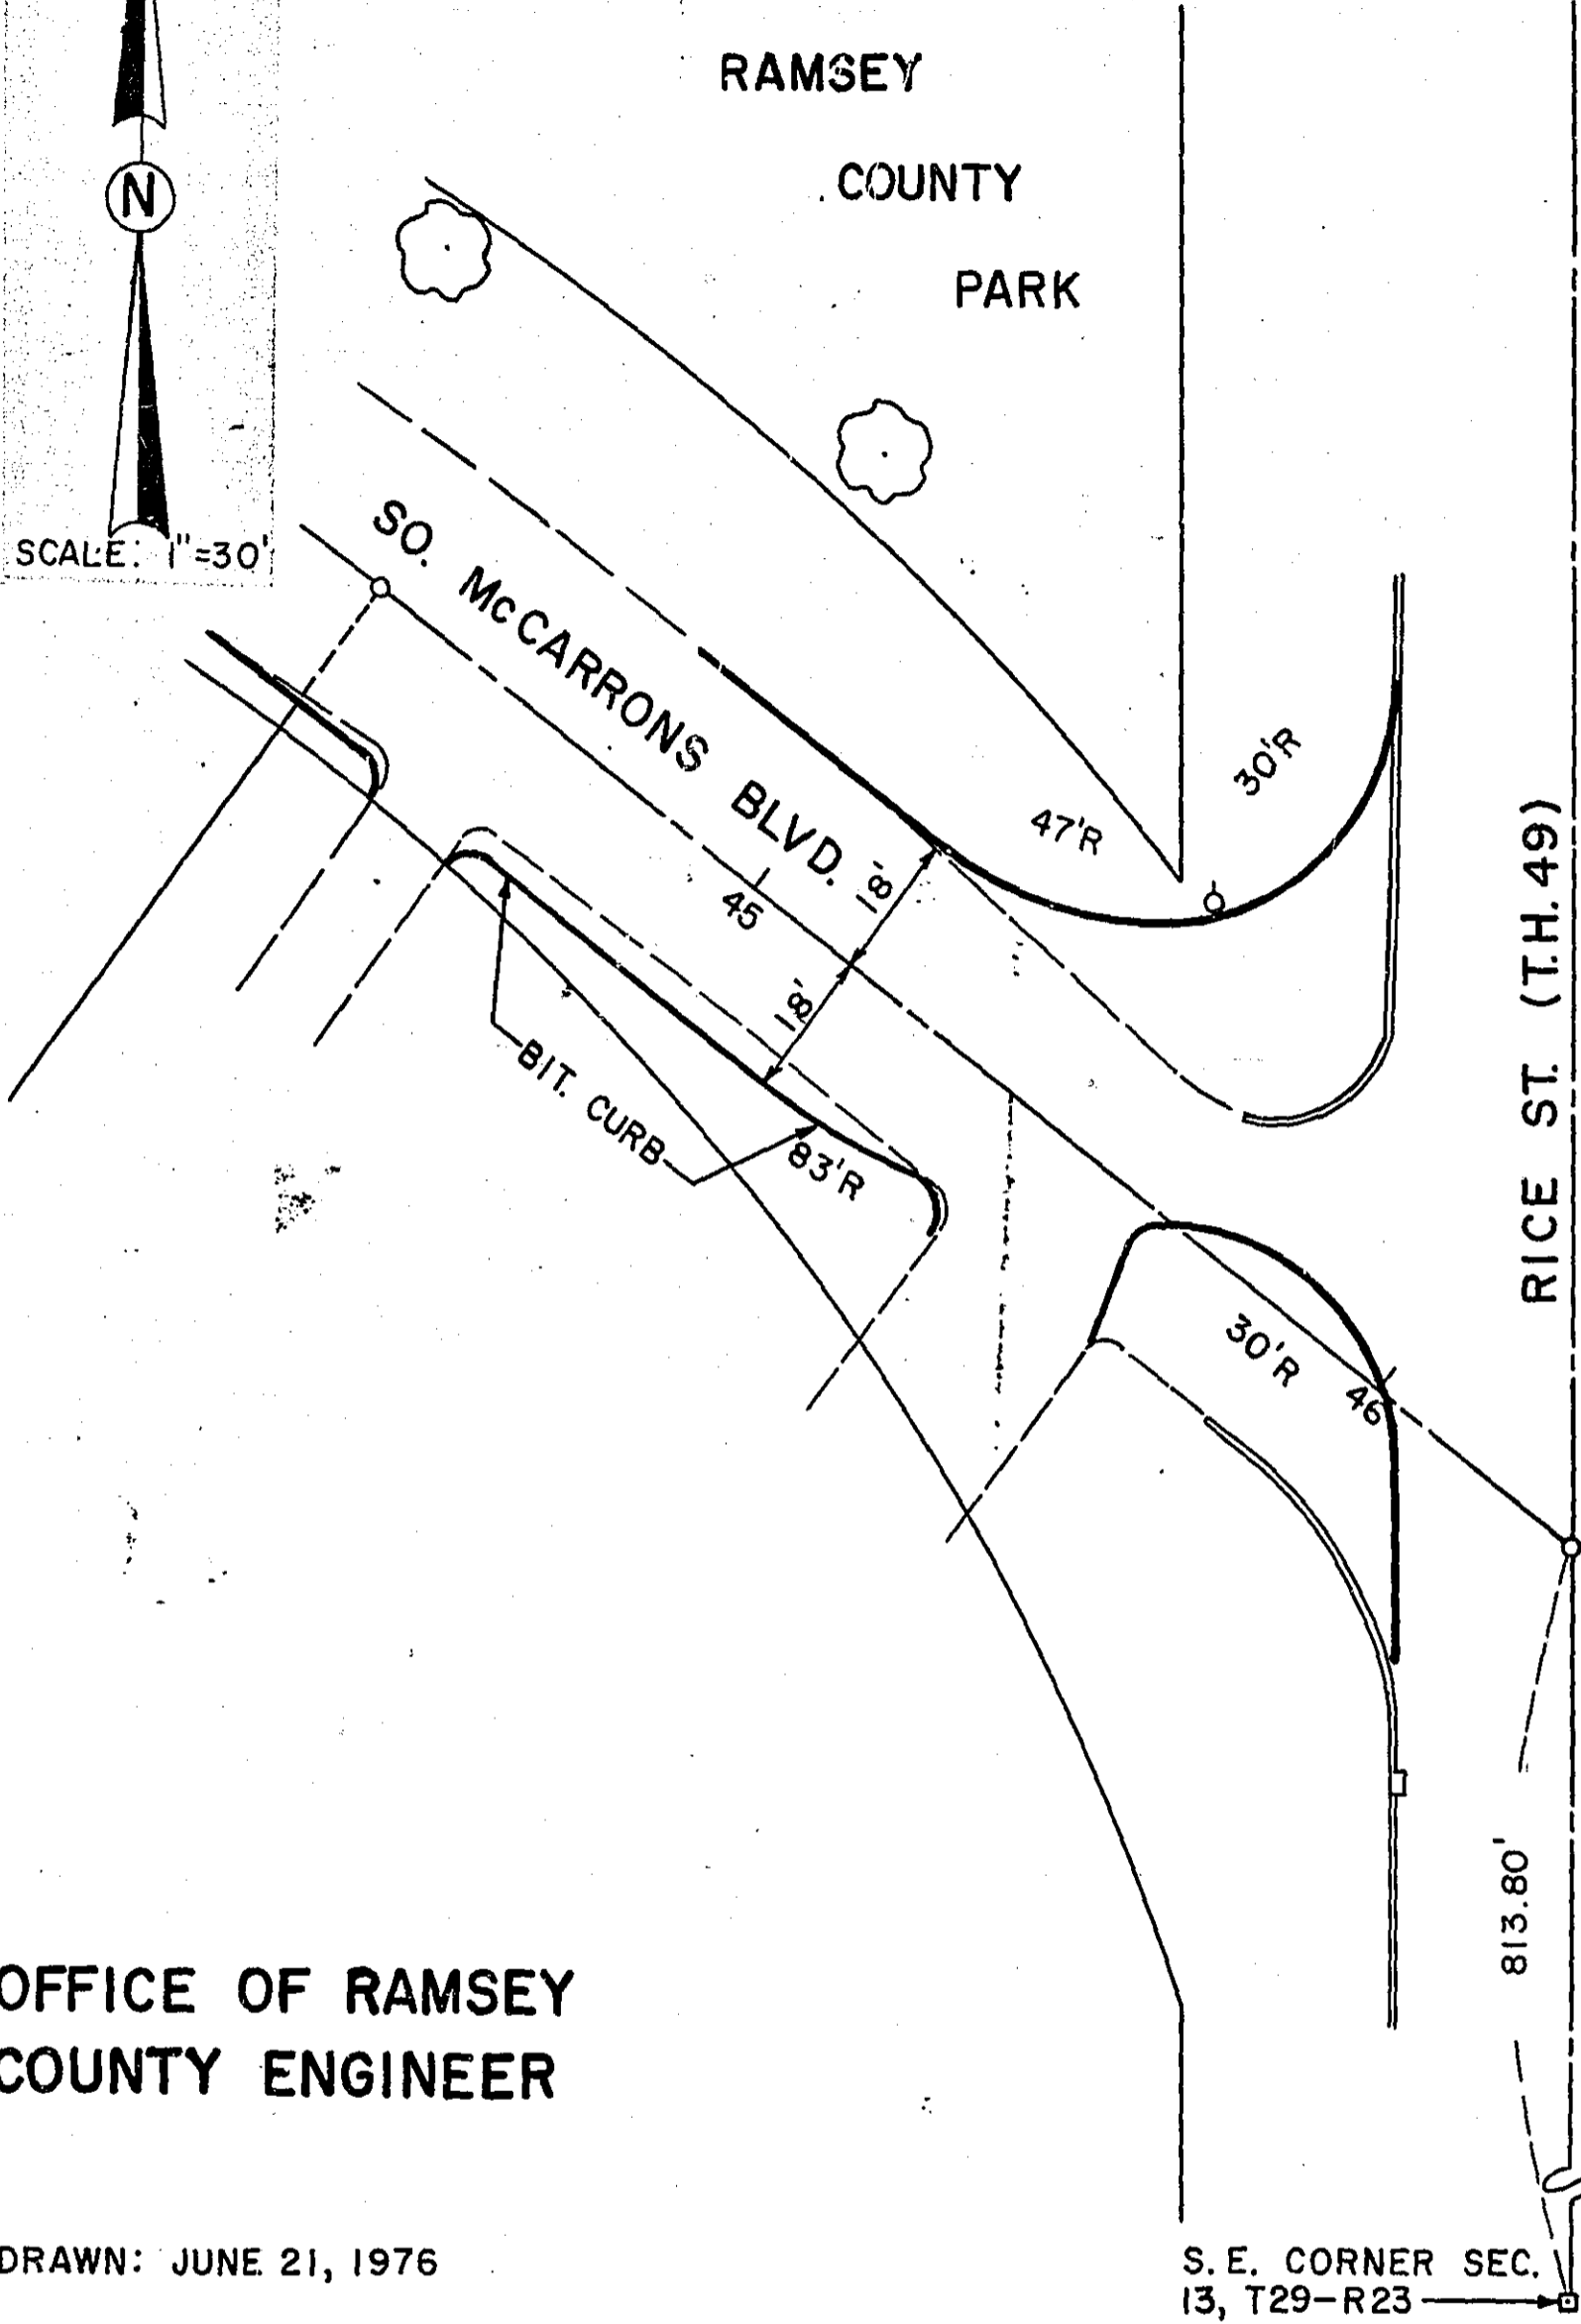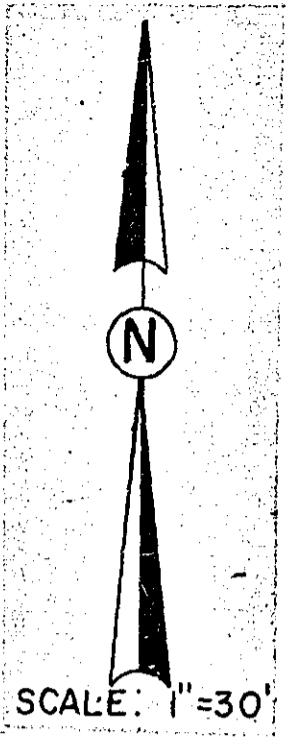


OFFICE OF RAMSEY COUNTY ENGINEER

DRAWN: JUNE 21, 1976

MICROFILMED  
RAMSEY CO. ENGINEER

R-342



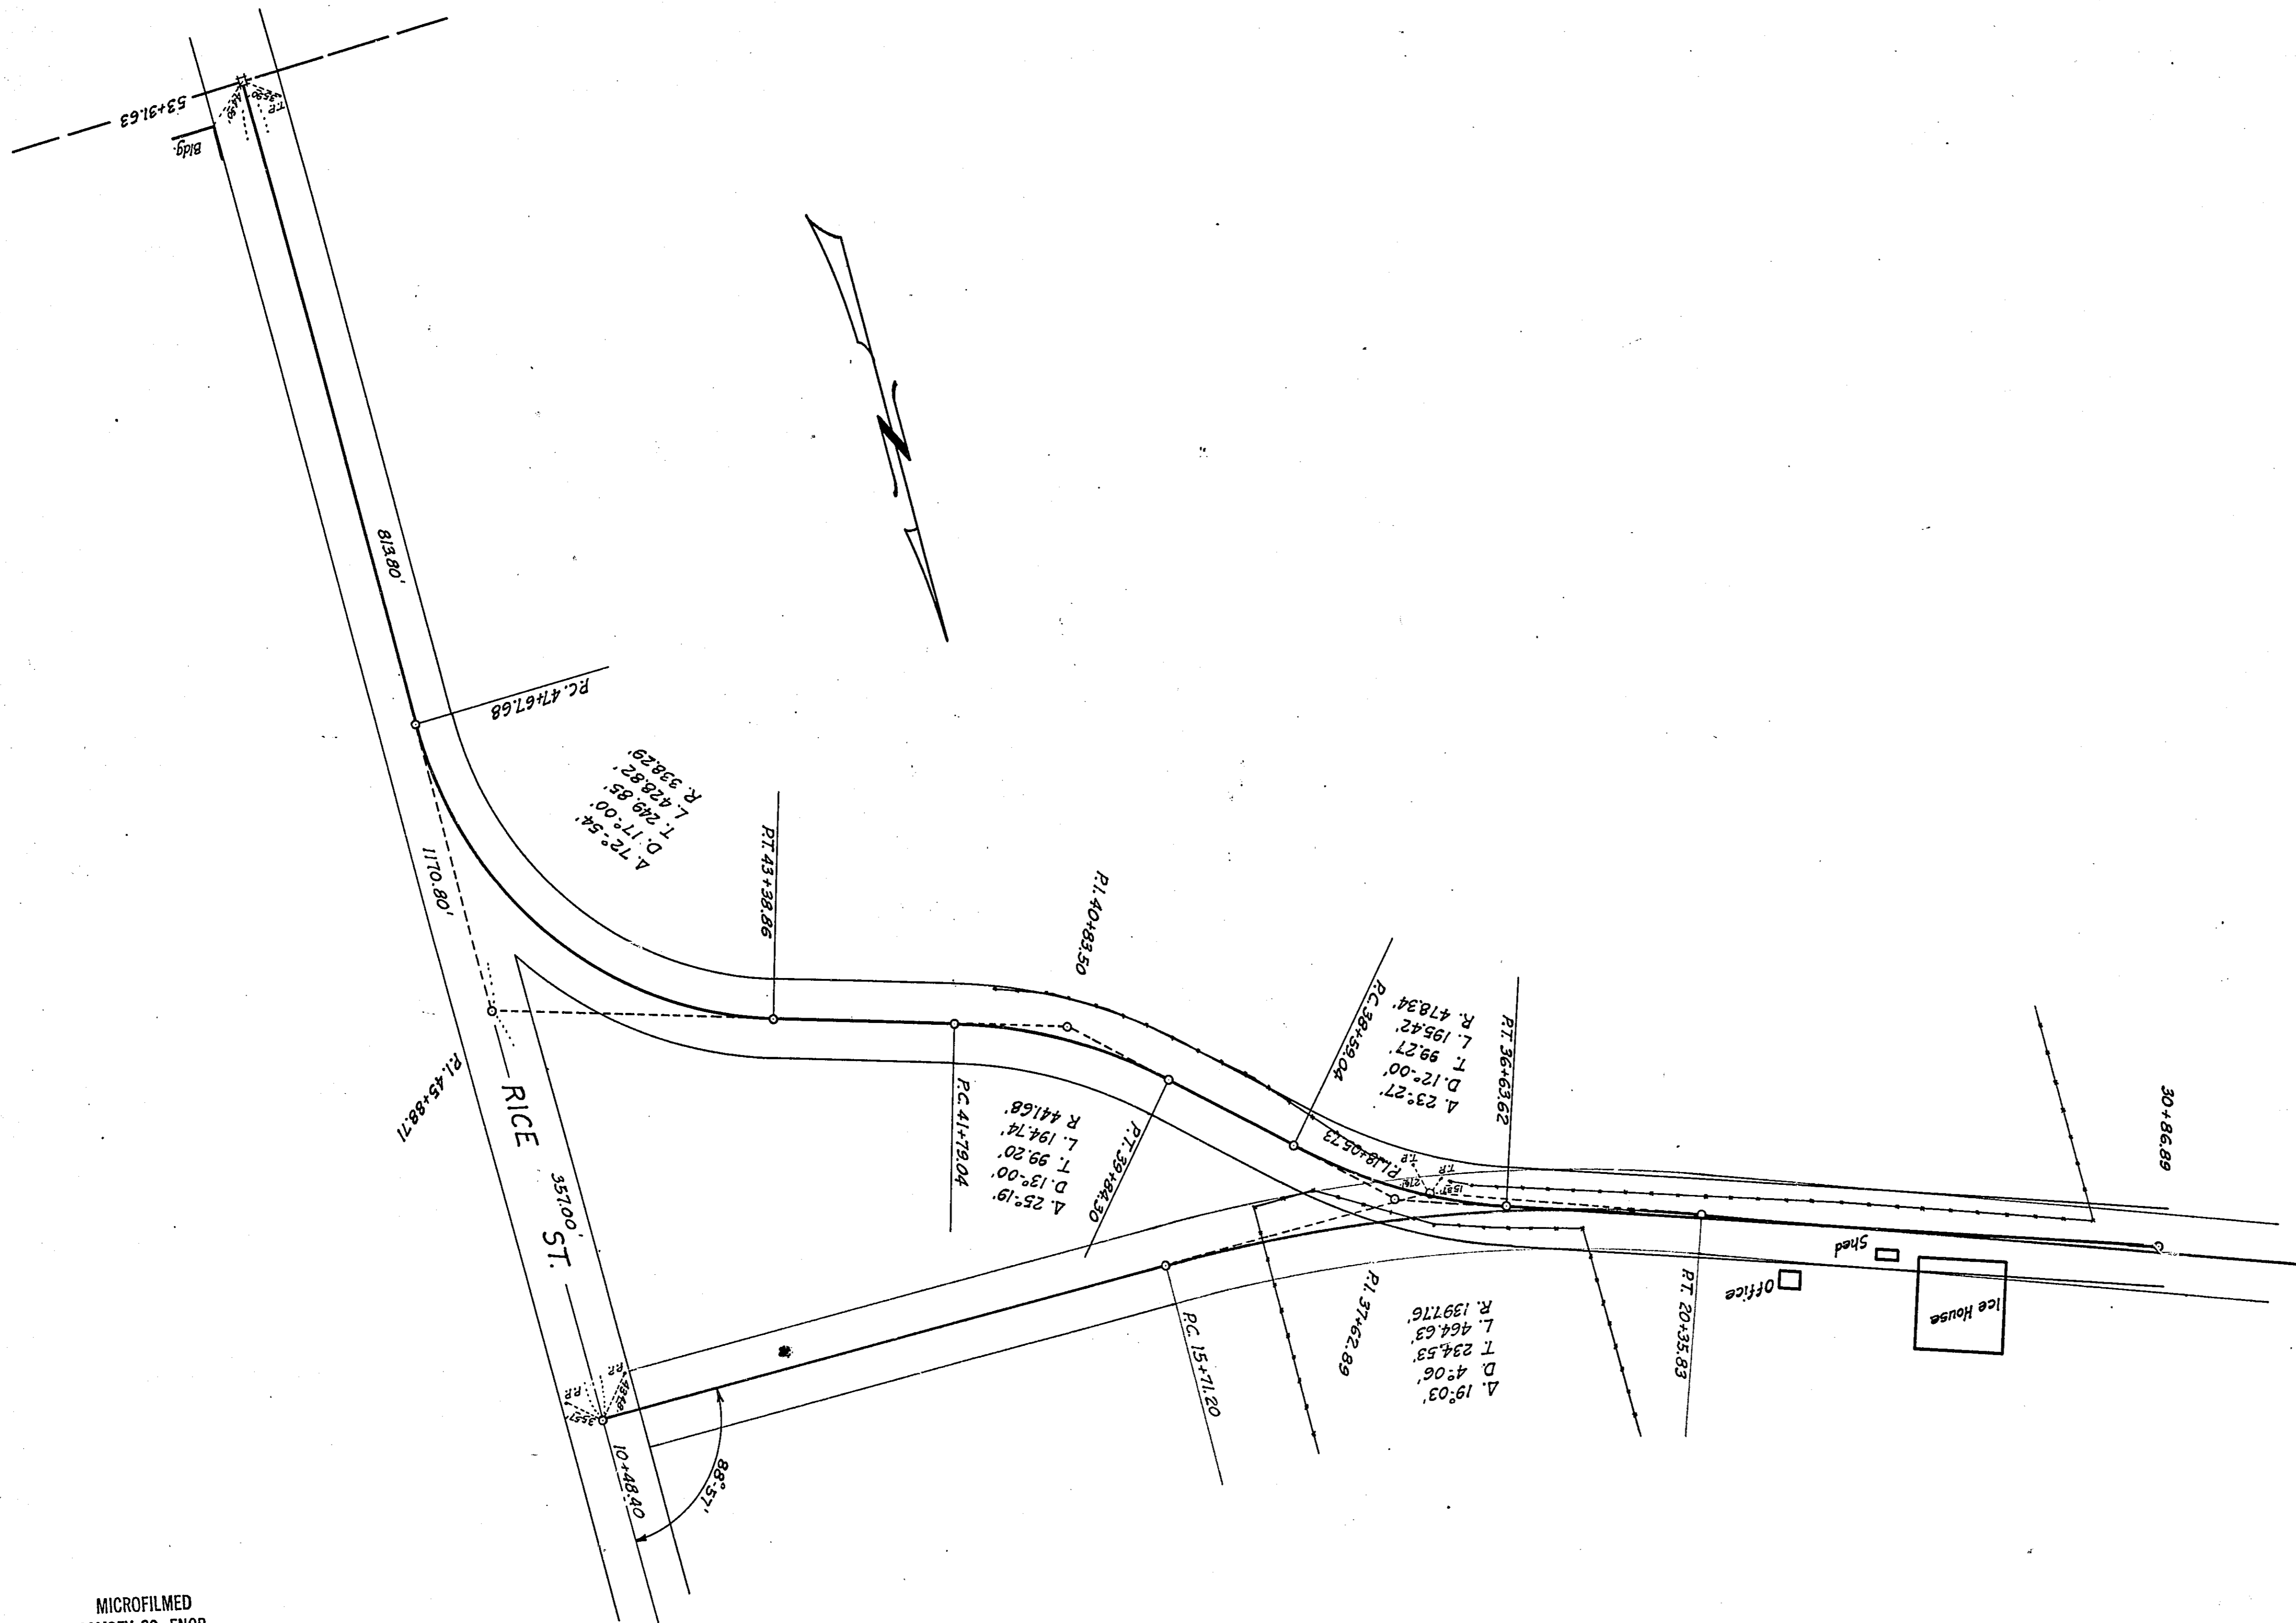

MICROFILMED  
RAMSEY CO. ENGR.

MICROFILMED  
RAMSEY CO. ENGR.

R-342

R-342



Δ 40° 30'  
 D 114.00'  
 T 176.47'  
 L 337.50'  
 R 478.34'  
 E 205.315

Δ 40° 19'  
 D 117.00'  
 T 174.89'  
 L 336.57'  
 R 478.00'  
 E 203.210

Δ 25° 57'  
 D 152.00'  
 T 98.26'  
 L 173.00'  
 R 383.07'  
 E 10.0

Δ 12° 30'  
 D 123.00'  
 T 161.02'  
 L 200.44'  
 R 173.57'  
 E 10.16


Δ 15° 05'  
 D 147.06'  
 T 234.53'  
 L 464.63'  
 R 1397.76'

Δ 25° 27'  
 D 172.00'  
 T 108.27'  
 L 188.42'  
 R 478.34'

Δ 25° 19'  
 D 182.00'  
 T 119.74'  
 L 194.16'  
 R 441.60'

Δ 72° 24'  
 D 171.00'  
 T 108.27'  
 L 188.42'  
 R 478.34'

2

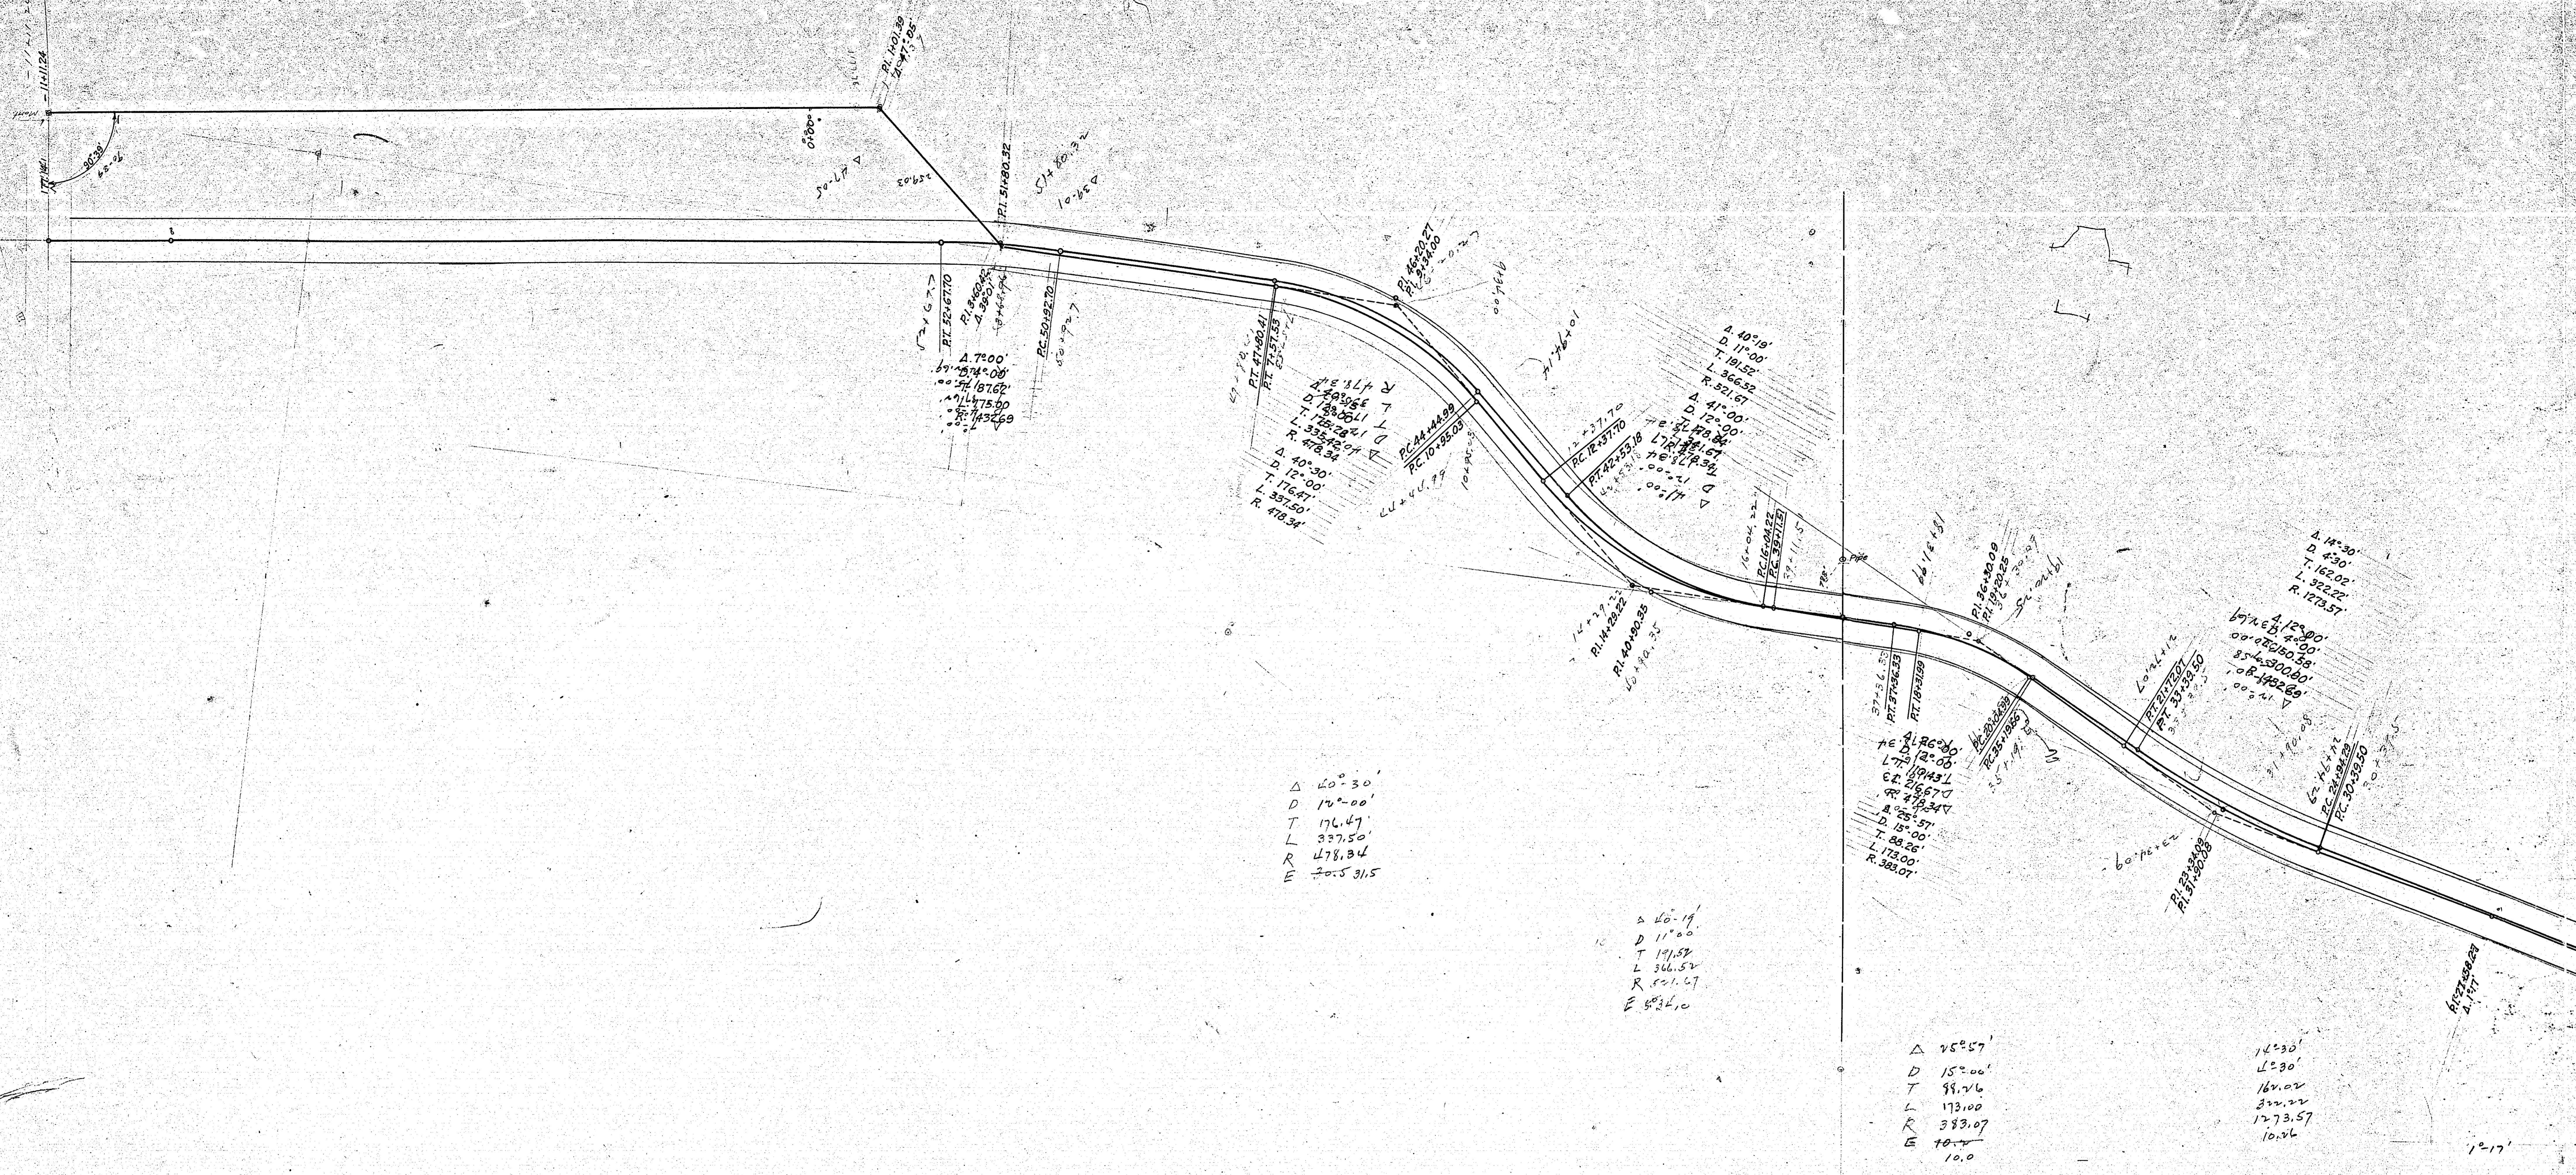

$\Delta 40^{\circ}30'$   
 $D 117.00'$   
 $T 191.52'$   
 $L 166.52'$   
 $R 521.67'$

$\Delta 40^{\circ}30'$   
 $D 117.00'$   
 $T 191.52'$   
 $L 166.52'$   
 $R 521.67'$

$\Delta 40^{\circ}19'$   
 $D 117.00'$   
 $T 191.52'$   
 $L 166.52'$   
 $R 521.67'$   
 $E 532.60$

$\Delta 75^{\circ}57'$   
 $D 15^{\circ}00'$   
 $T 38.76'$   
 $L 173.00'$   
 $R 383.07'$   
 $E 10.0$

$\Delta 12^{\circ}30'$   
 $D 4^{\circ}30'$   
 $T 16.02'$   
 $L 32.22'$   
 $R 173.57'$

R-342

MICROFILMED  
RAMSEY CO. ENGR.