

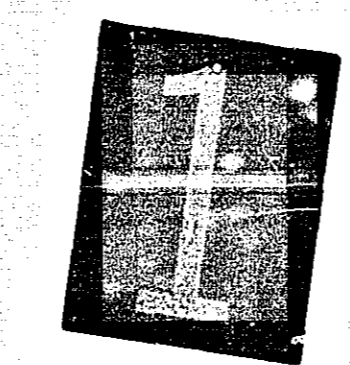


**PROFILE
COUNTY ROAD 'F'
RICE ST. to McMENEMY**

K-7002-400
MICROFILMED
RAMSEY CO. ENGR.

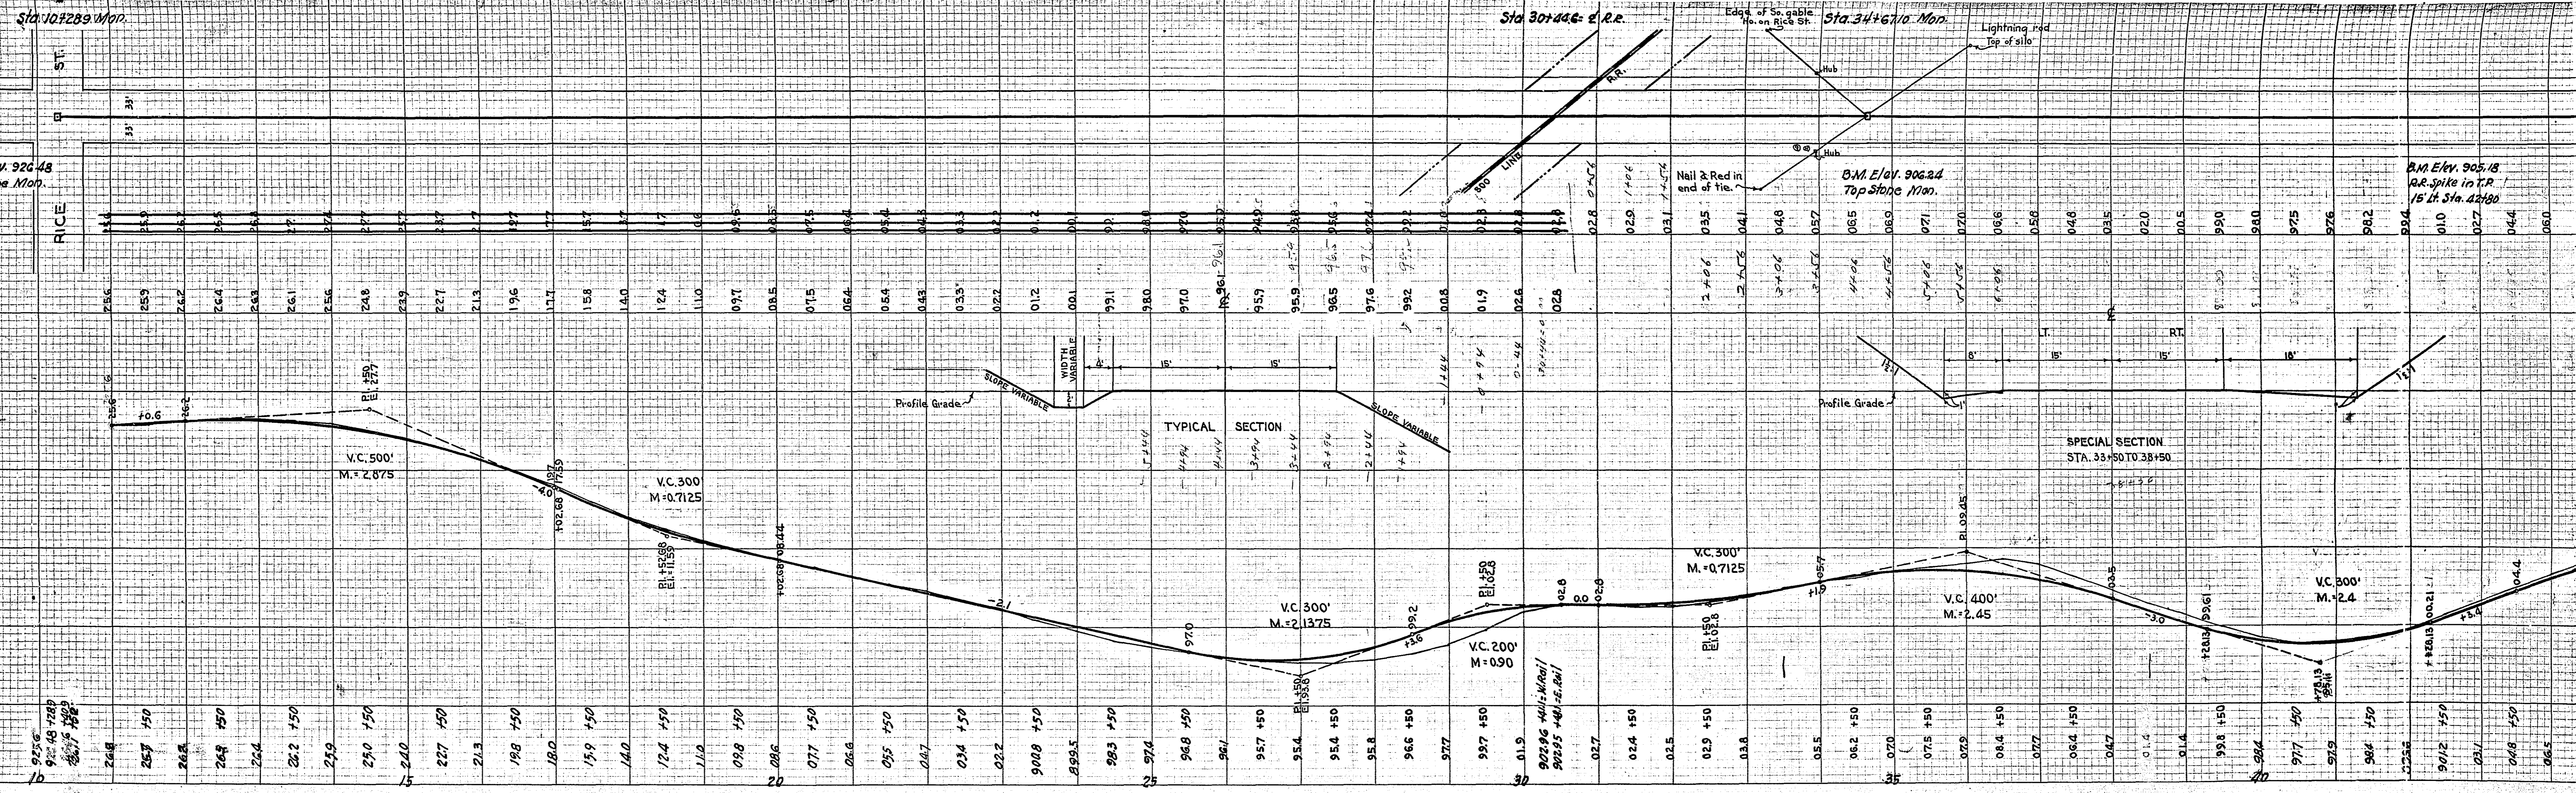

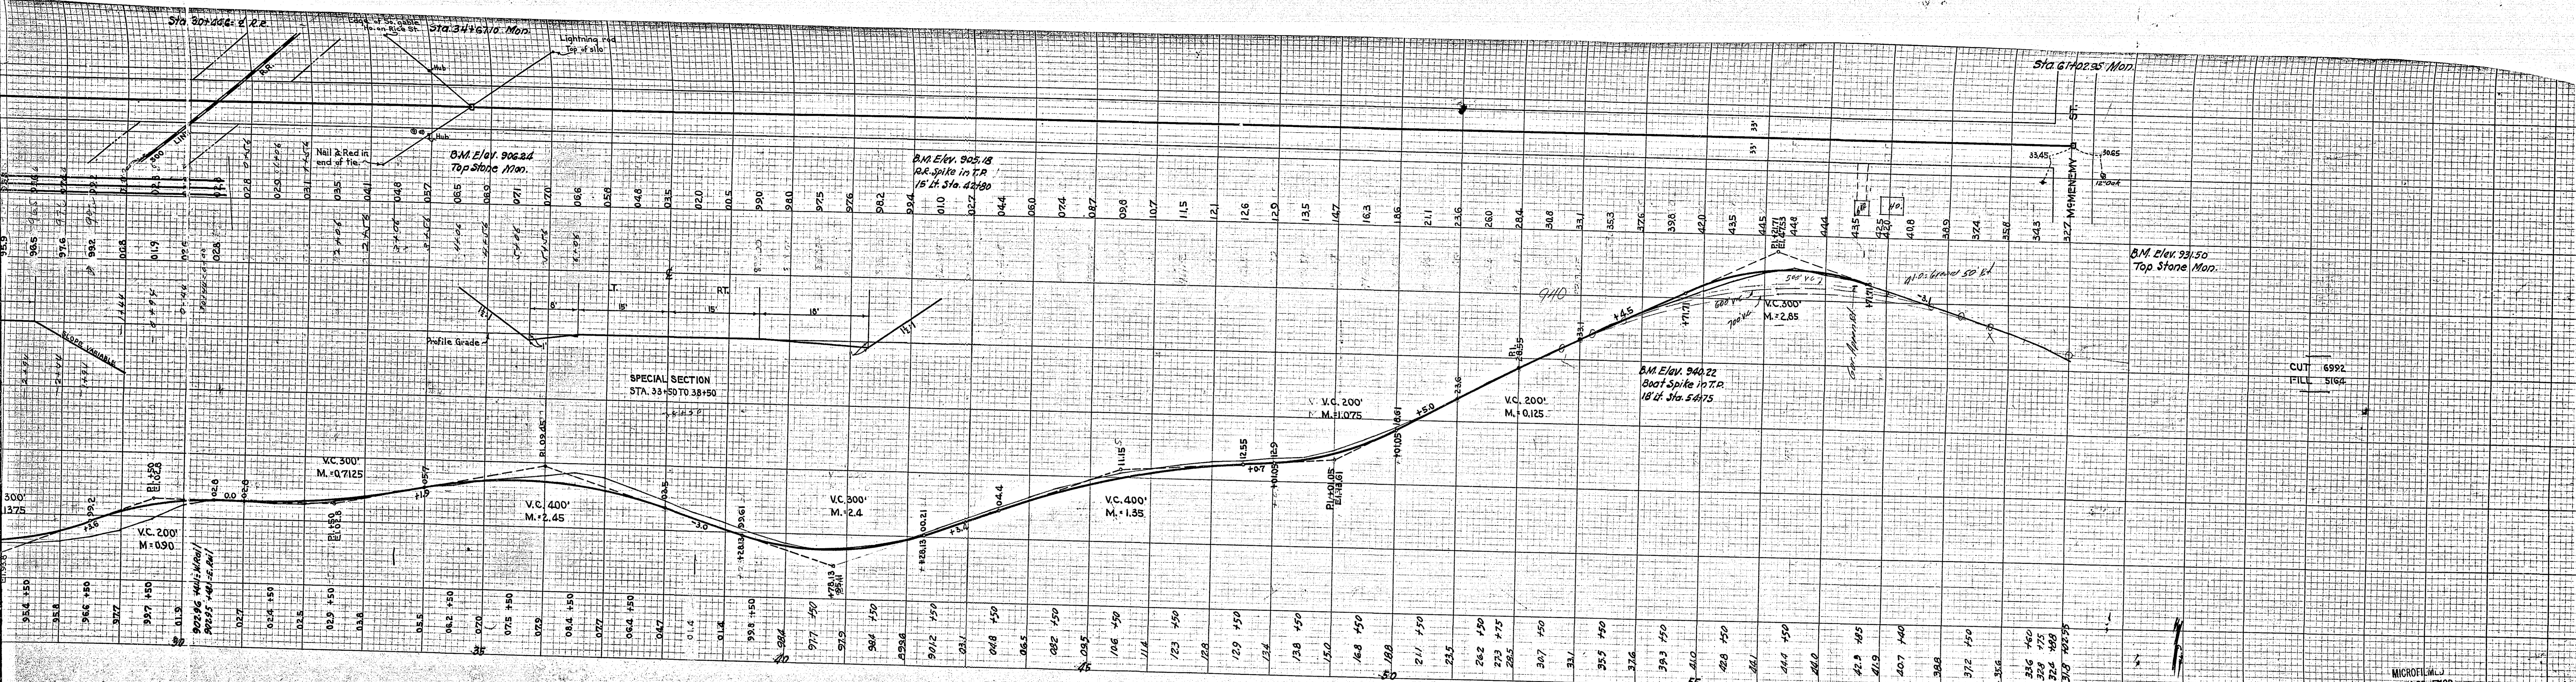

MICROFILMED BY
RAMSEY CO. ENGR.

R-400

