

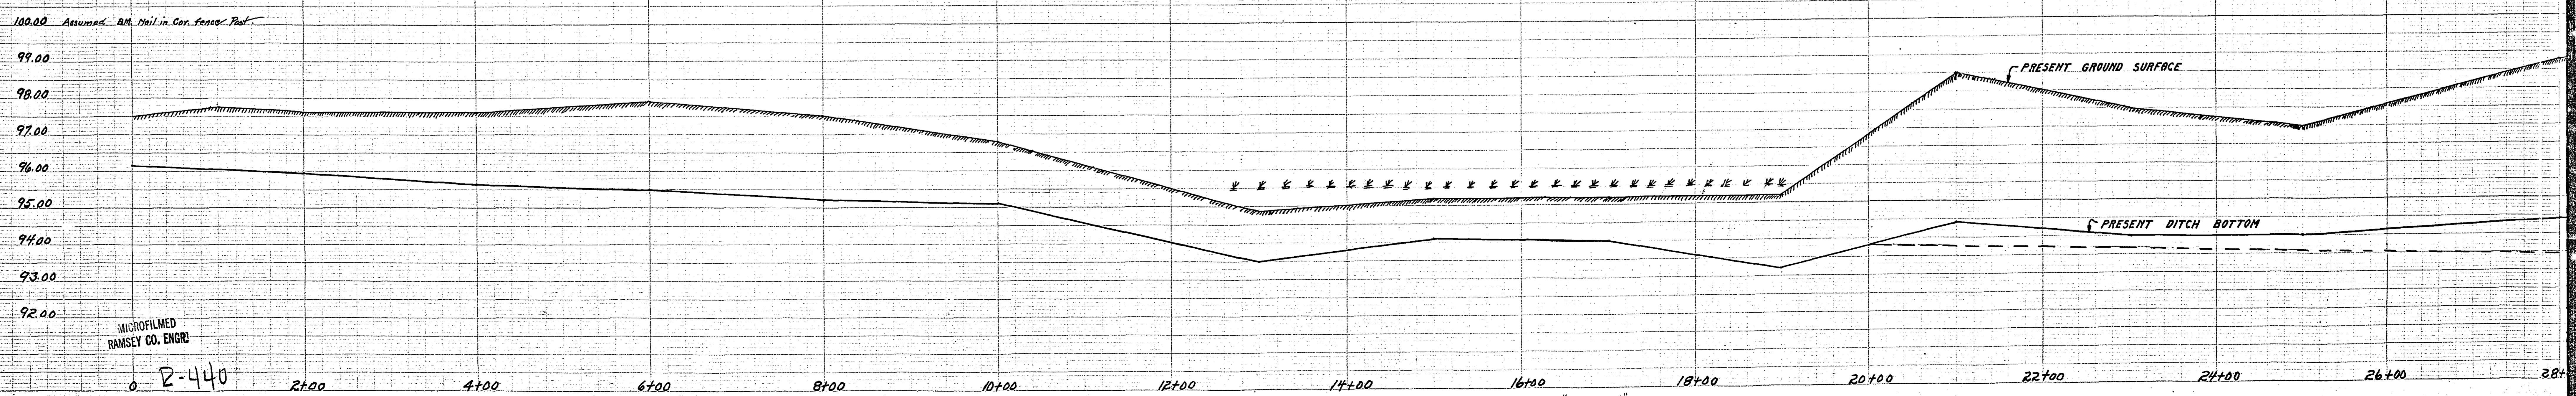


RAMSEY COUNTY DITCH No 10
 Surveyed on June 28, 1924.
 OFFICE OF RAMSEY CO. ENGINEER
 JUNE 30, 1924.

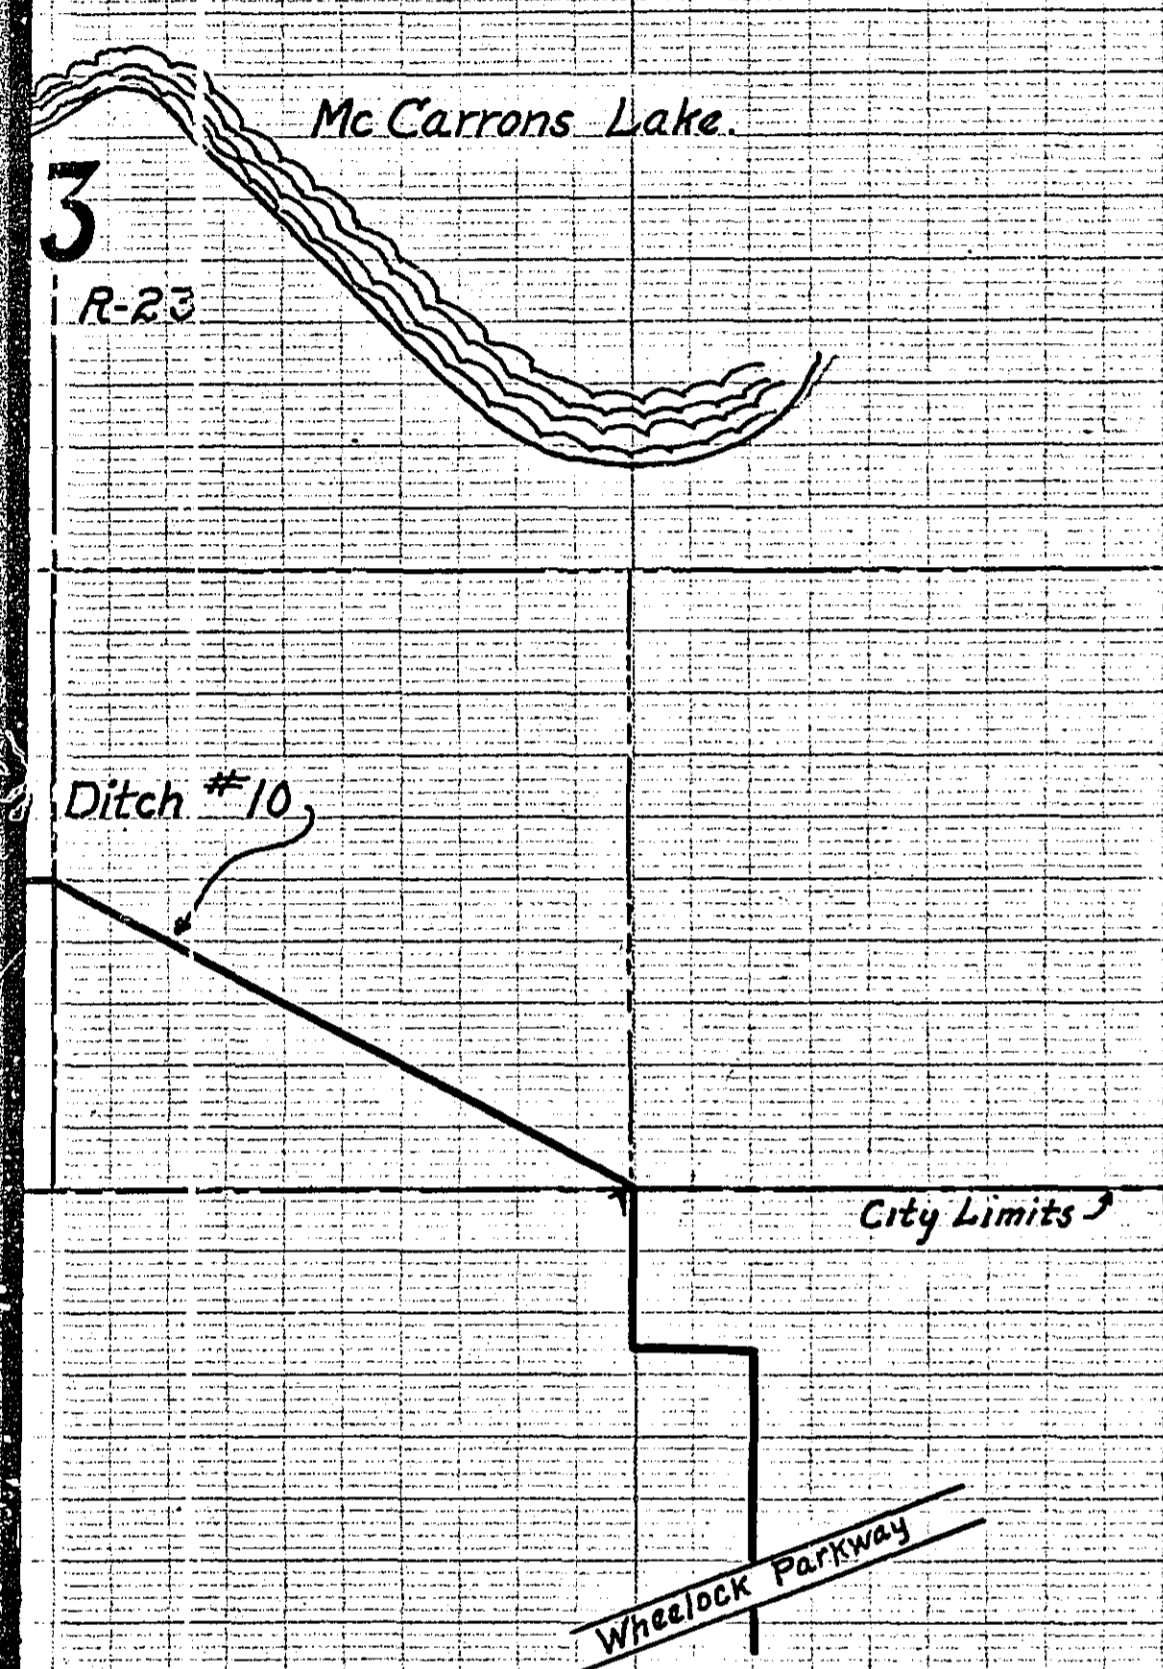

MICROFILMED
 RAMSEY CO. ENGR
 2-440

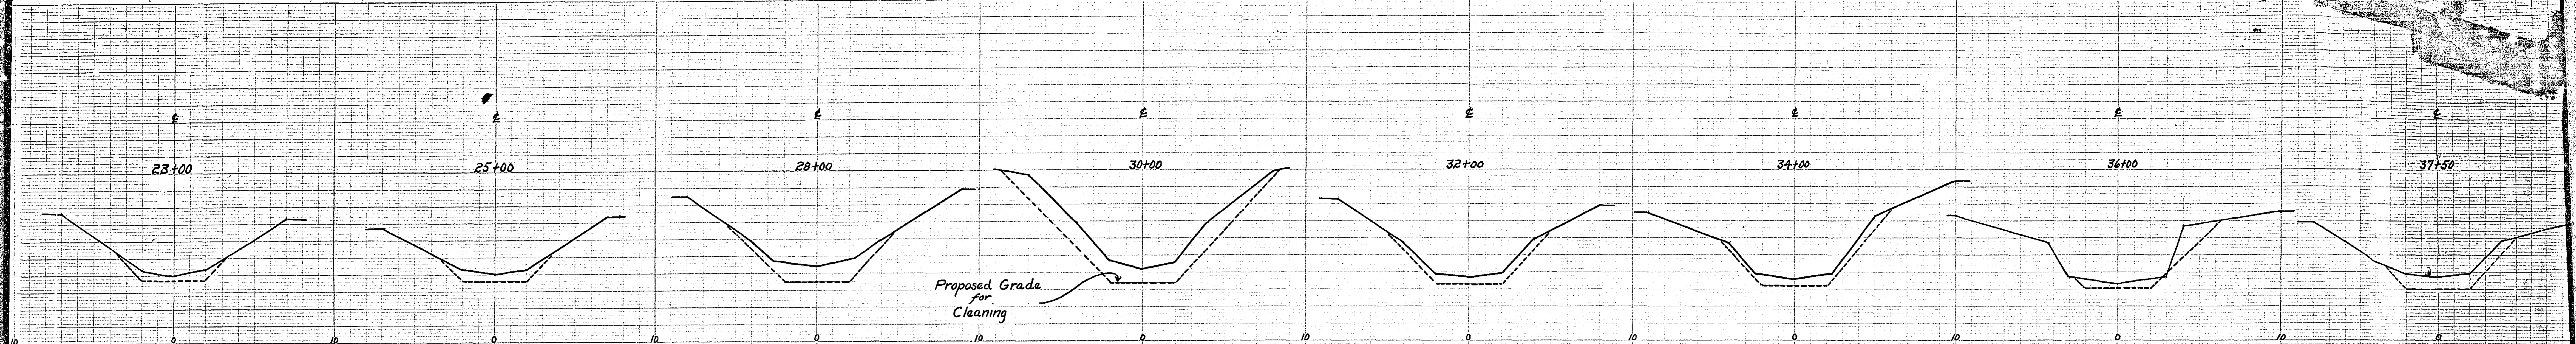

RAMSEY COUNTY DITCH No 10
 Surveyed on June 28, 1924
 OFFICE OF RAMSEY CO. ENGINEER
 JUNE 30, 1924

Station	End Area	Yardage
20+00	0	59
21+00	3.2	21.1
23+00	2.5	20.0
25+00	2.9	62.2
28+00	8.3	94.8
30+00	17.3	79.3
32+00	4.1	30.0
34+00	4.0	33.7
36+00	5.1	57
36+60	0	
37+10	0	
39+1/2	15.0	56.1
		408.8 Total Yardage.

