


DATE
BY
SUPERVISED
ALIGNMENT CHECKED
RT. OF WAY CHECKED
PLAN
NOTE BOOK NO.
NO.


DATE
BY
SUPERVISED
GRADE CHECKED
B. M. NOTED
STRUCTURE NOTATIONS CHECKED
PROFILE
NOTE BOOK NO.
NO.

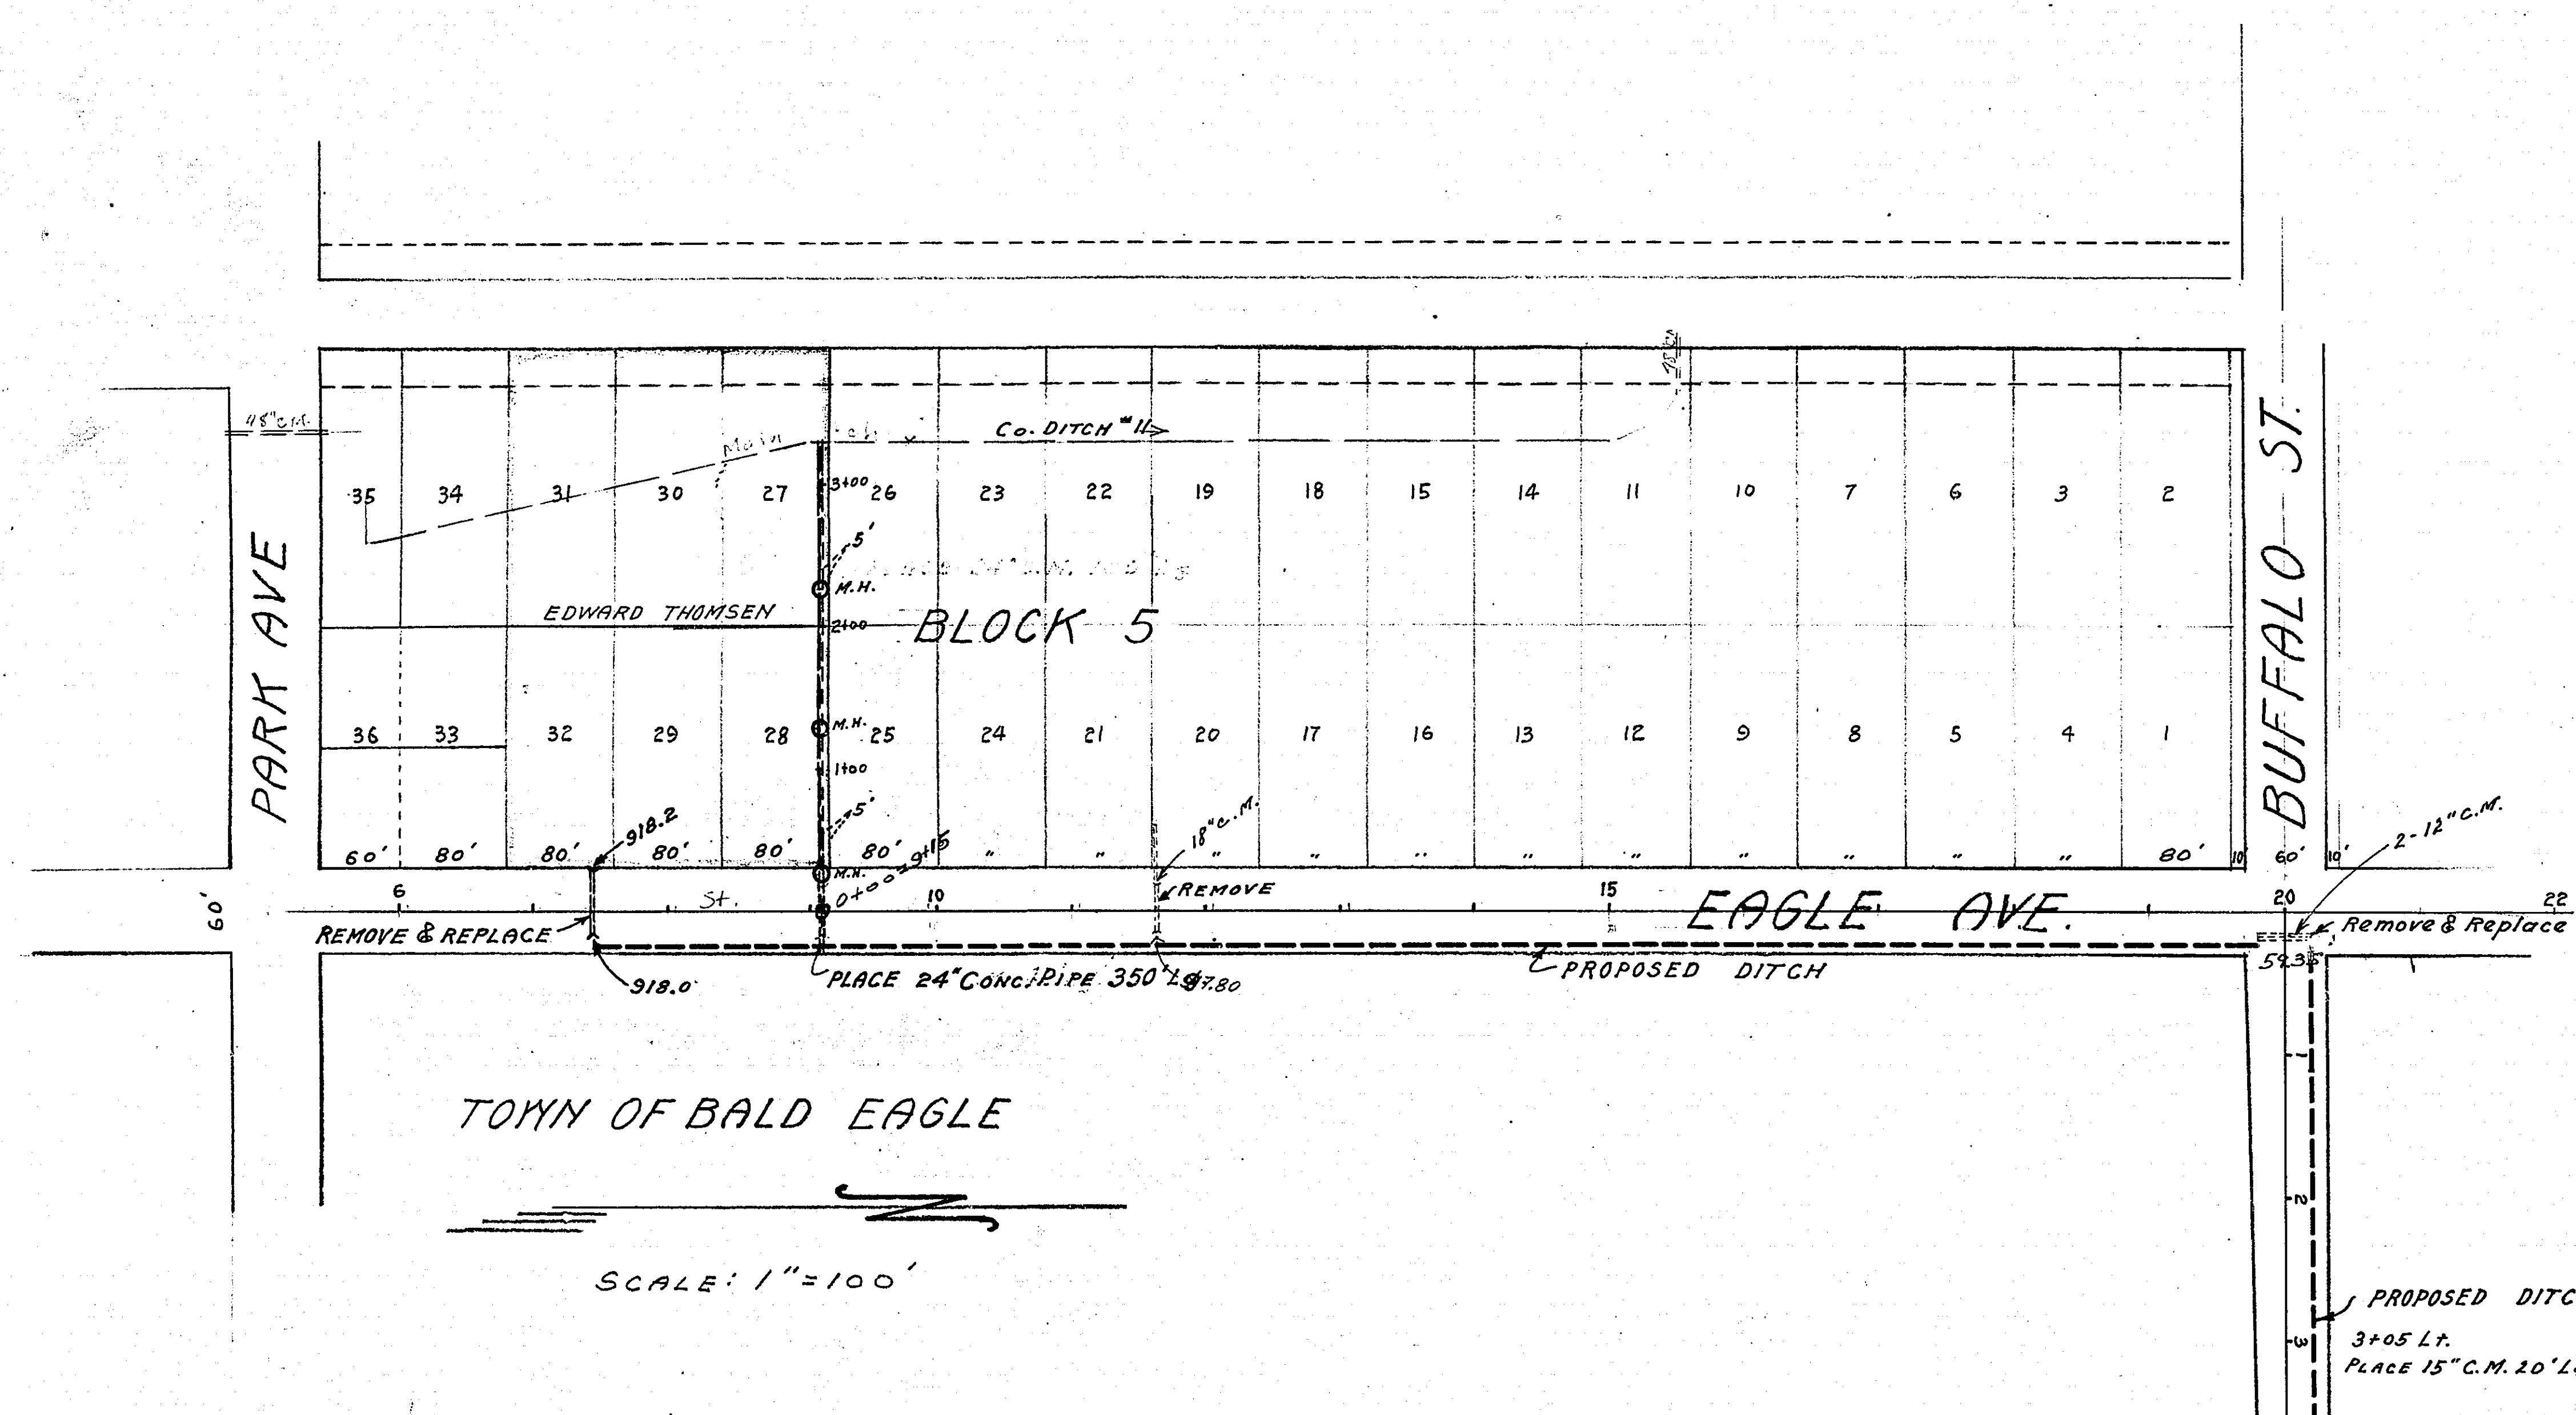

TOWN OF BALD EAGLE

SCALE: 1"=100'

MATERIAL REQUIRED
 350 L.F. 24" CONC. PIPE
 2' M.H. FRAME & COVER @ EAGLE ST.
 1' M.H. FRAME & GRATE COVER @ 15" ST.
 2000 LIME BRICKS

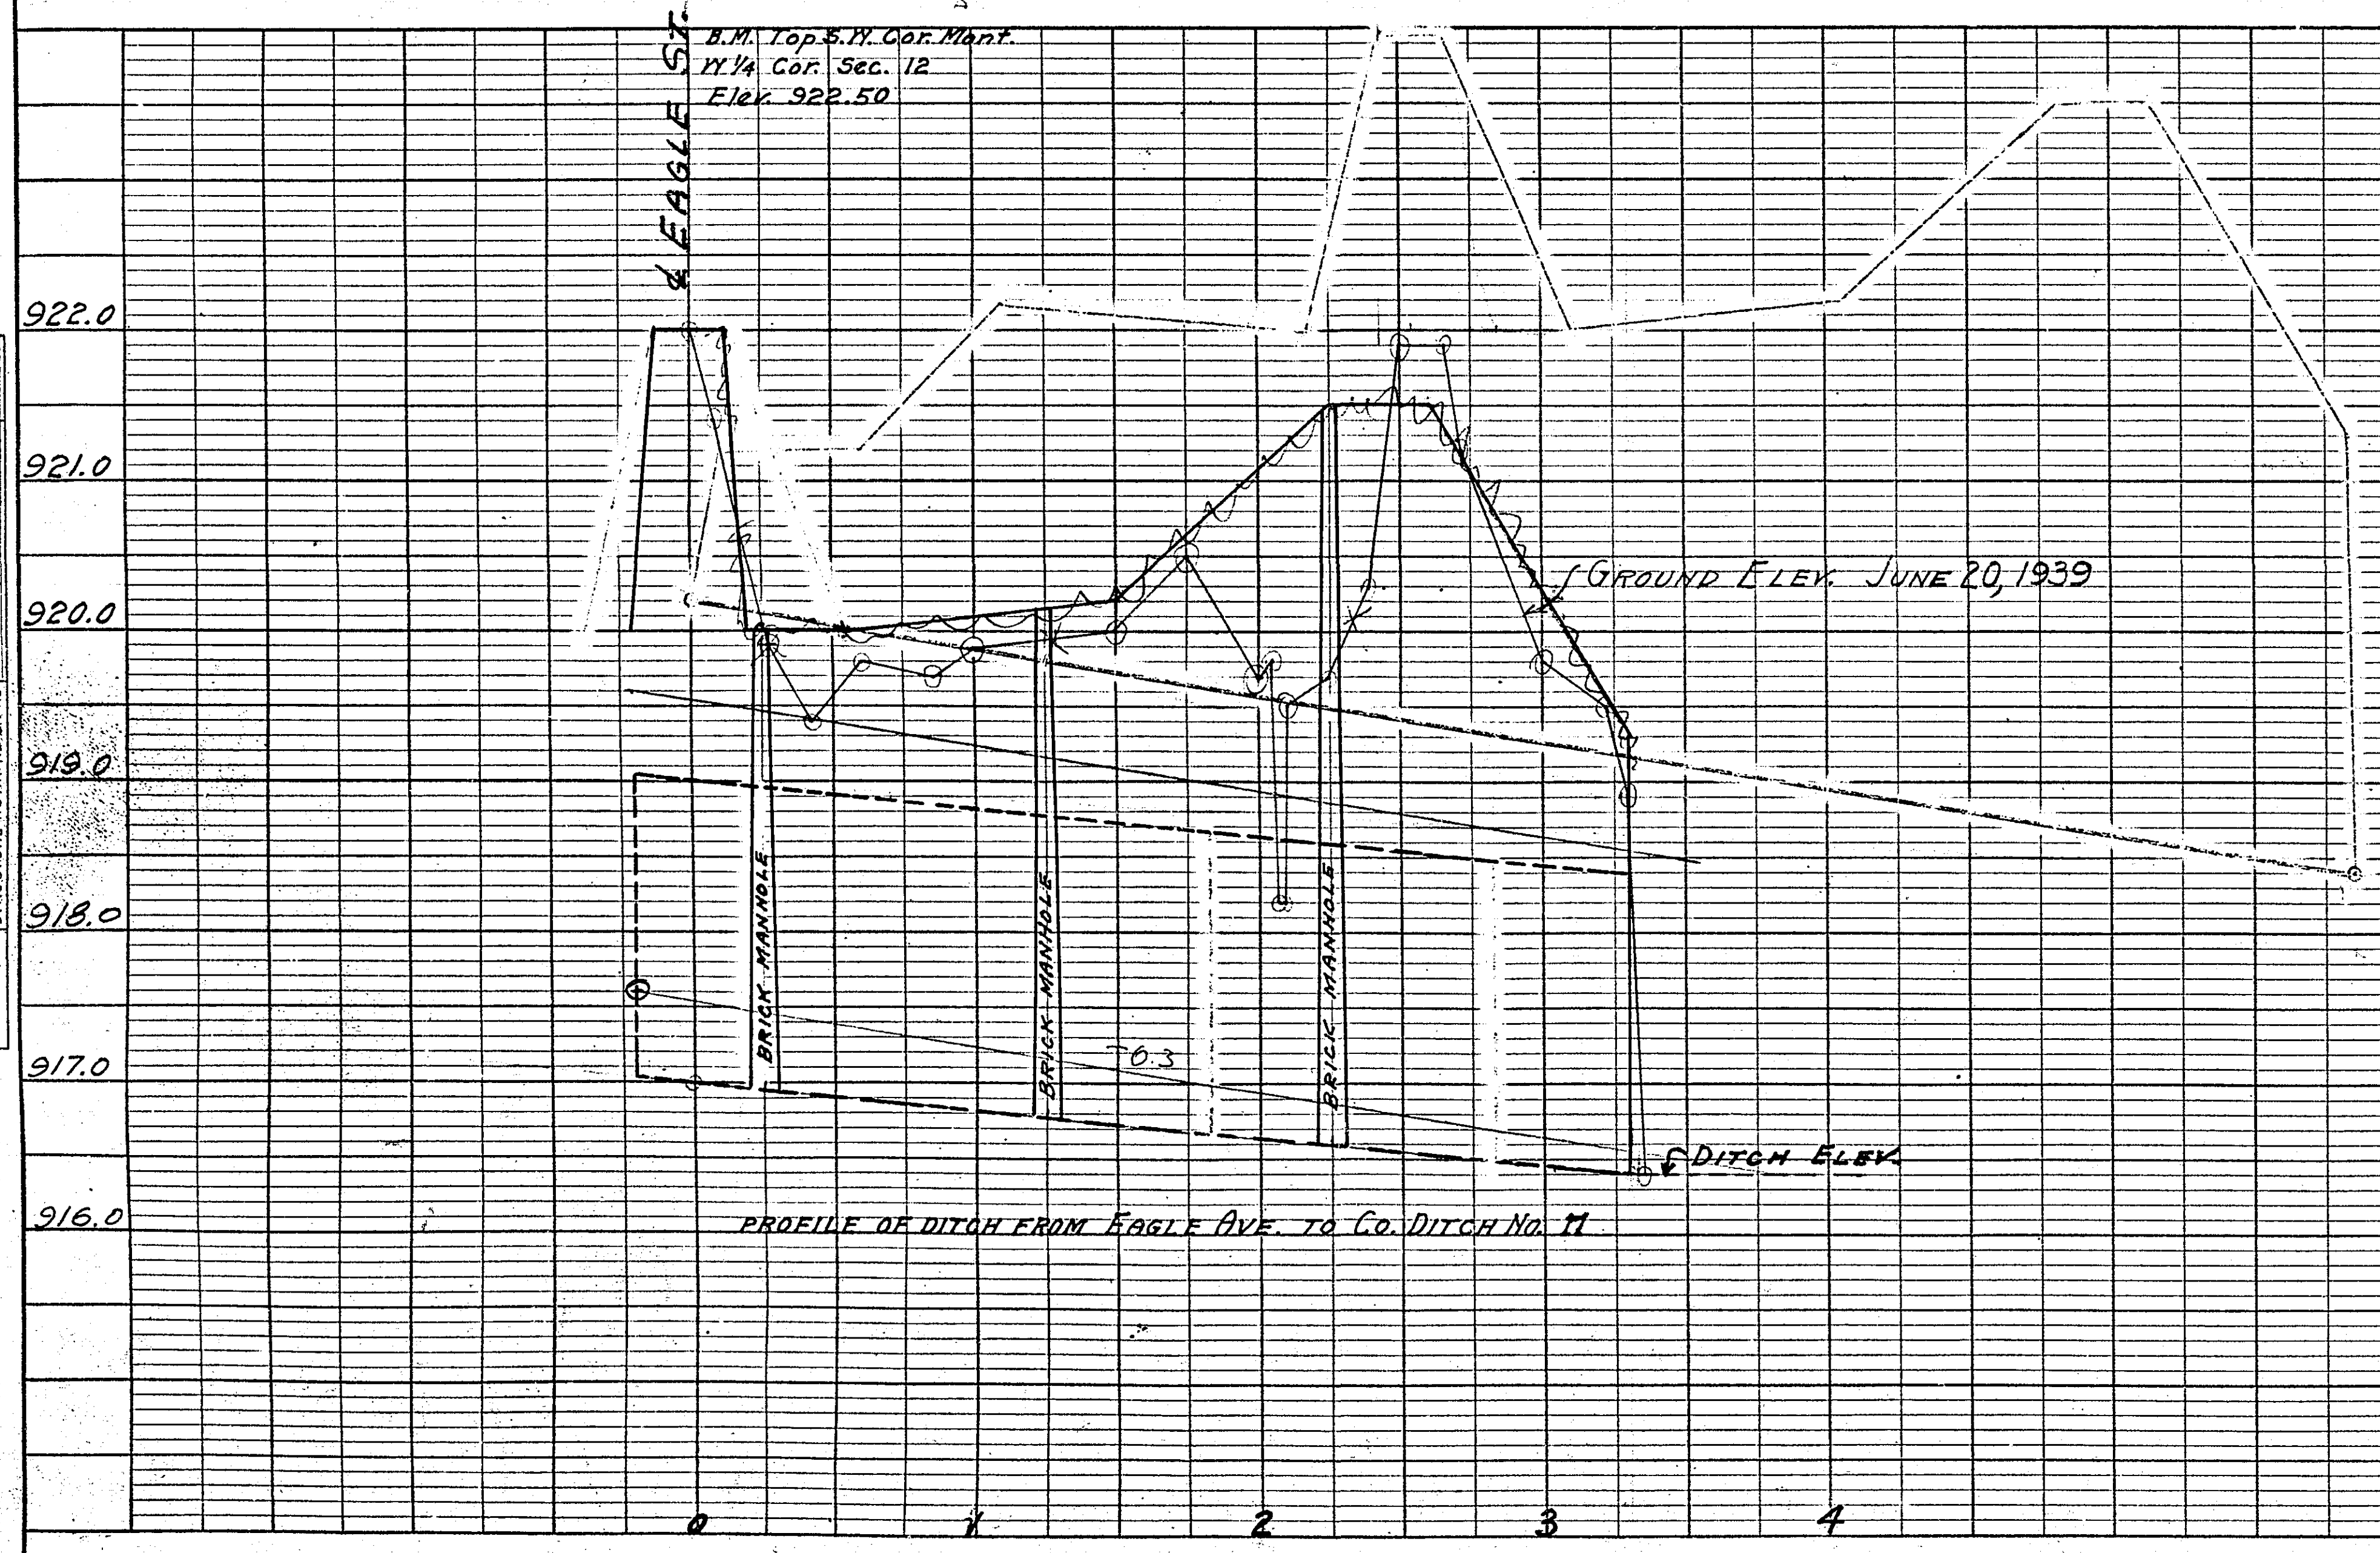

PROFILE OF DITCH FROM EAGLE AVE TO Co. DITCH No. 11

EAGLE AVE DITCH
 OFFICE OF RAMSEY CO. SURV.
Harry D. Ramsey
 CO. SURVEYOR
 NOV. 1938