


MICROFILMED
RAMSEY CO. ENGR

R-482

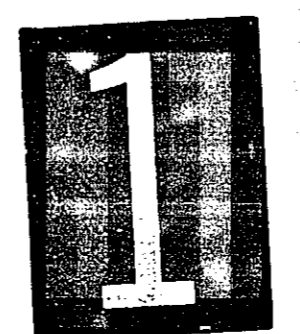

Inp. 36"x218" Vit. Inp. 6"x4"x54" Arch. Culv. Under Centerville Rd. Inp. 42"x250" Conc. P.

CYCLE RD.

WATER FLOWING

(APPROX) PL. & DITCH & WD. PROPERTY LINE.

SCHOOL YARD

6" TILE DRAIN - 25' R.

12" CULV. - 30' R.


BRIDGE CROWE'S DITCH

Water Leaves Ditch At This Point.

PROP. FLOW LINE 0.08% S

PROFILE
SCALE (HORZ 1"=100'
VERT 1"=5')

71.3	71.2	70.44	70.15	70.27	70.8	70.9	71.23	71.30	70.58	70.5	70.1	70.0	69.6	69.15	69.5	69.30	69.51	69.25	69.8	69.3	69.4	69.4	69.2	68.7	68.1	68.2	68.1	67.9	71.07	68.4	68.0	69.0	68.4	69.1	69.1	68.4	68.0	66.9	66.6	66.96	66.0	66.1	66.0	65.4	64.8	64.6	63.8	63.4	63.1	62.8	62.5	62.5
------	------	-------	-------	-------	------	------	-------	-------	-------	------	------	------	------	-------	------	-------	-------	-------	------	------	------	------	------	------	------	------	------	------	-------	------	------	------	------	------	------	------	------	------	------	-------	------	------	------	------	------	------	------	------	------	------	------	------

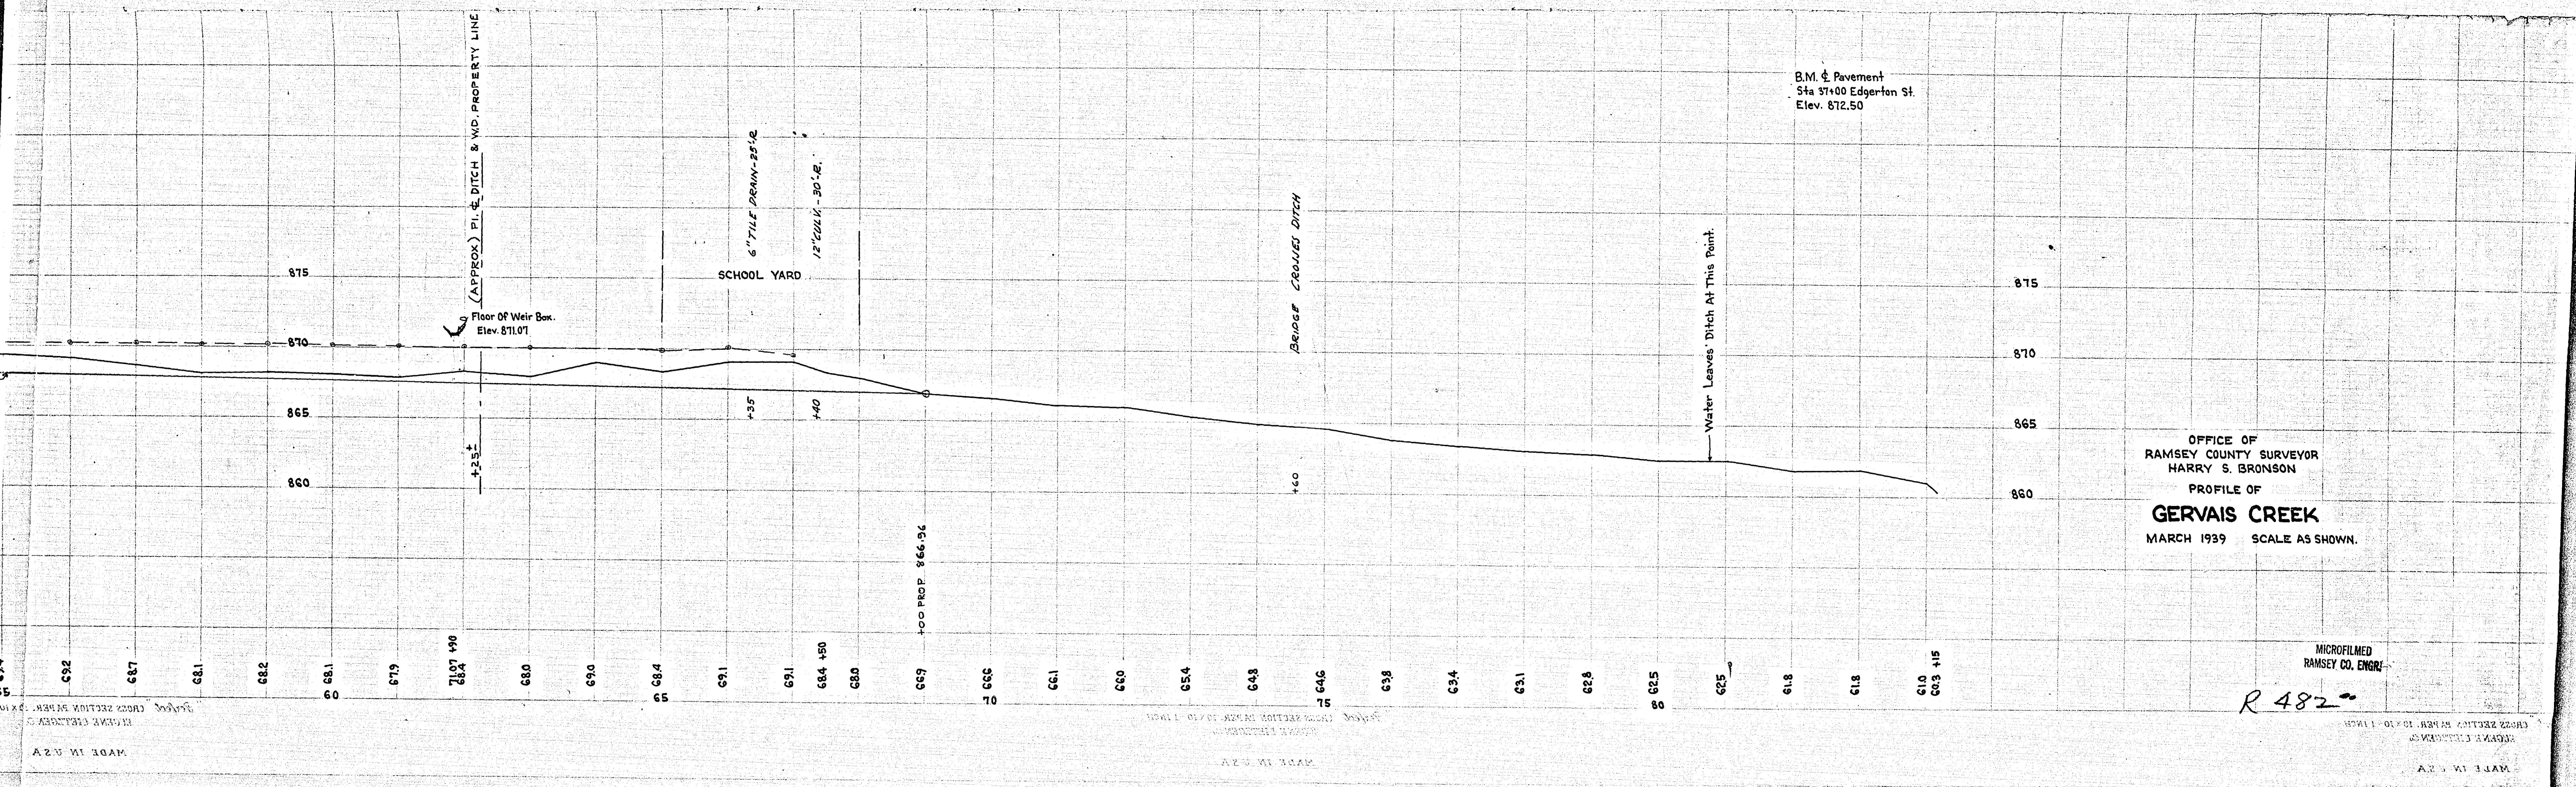

B.M. ϕ Pavement
Sta 37+00 Edgerton St.
Elev. 872.50

OFFICE OF
RAMSEY COUNTY SURVEYOR
HARRY S. BRONSON
PROFILE OF
GERVAIS CREEK
MARCH 1939 SCALE AS SHOWN.

MICROFILMED
RAMSEY CO. ENGRS

R 482

3