


ESTIMATED QUANTITIES

Excavation - Trench	Cu. Yds.	2500
" - Ditch	" "	3000
Furnish 24" S.C. Pipe	Lin. Ft.	1400
Remove Old Culvert	" "	1200
Sectional Conc. M.H.	Each	1
Clearing Trees	" "	100
Grubbing Trees	" "	100
Backfilling	Cu. Yds.	2500

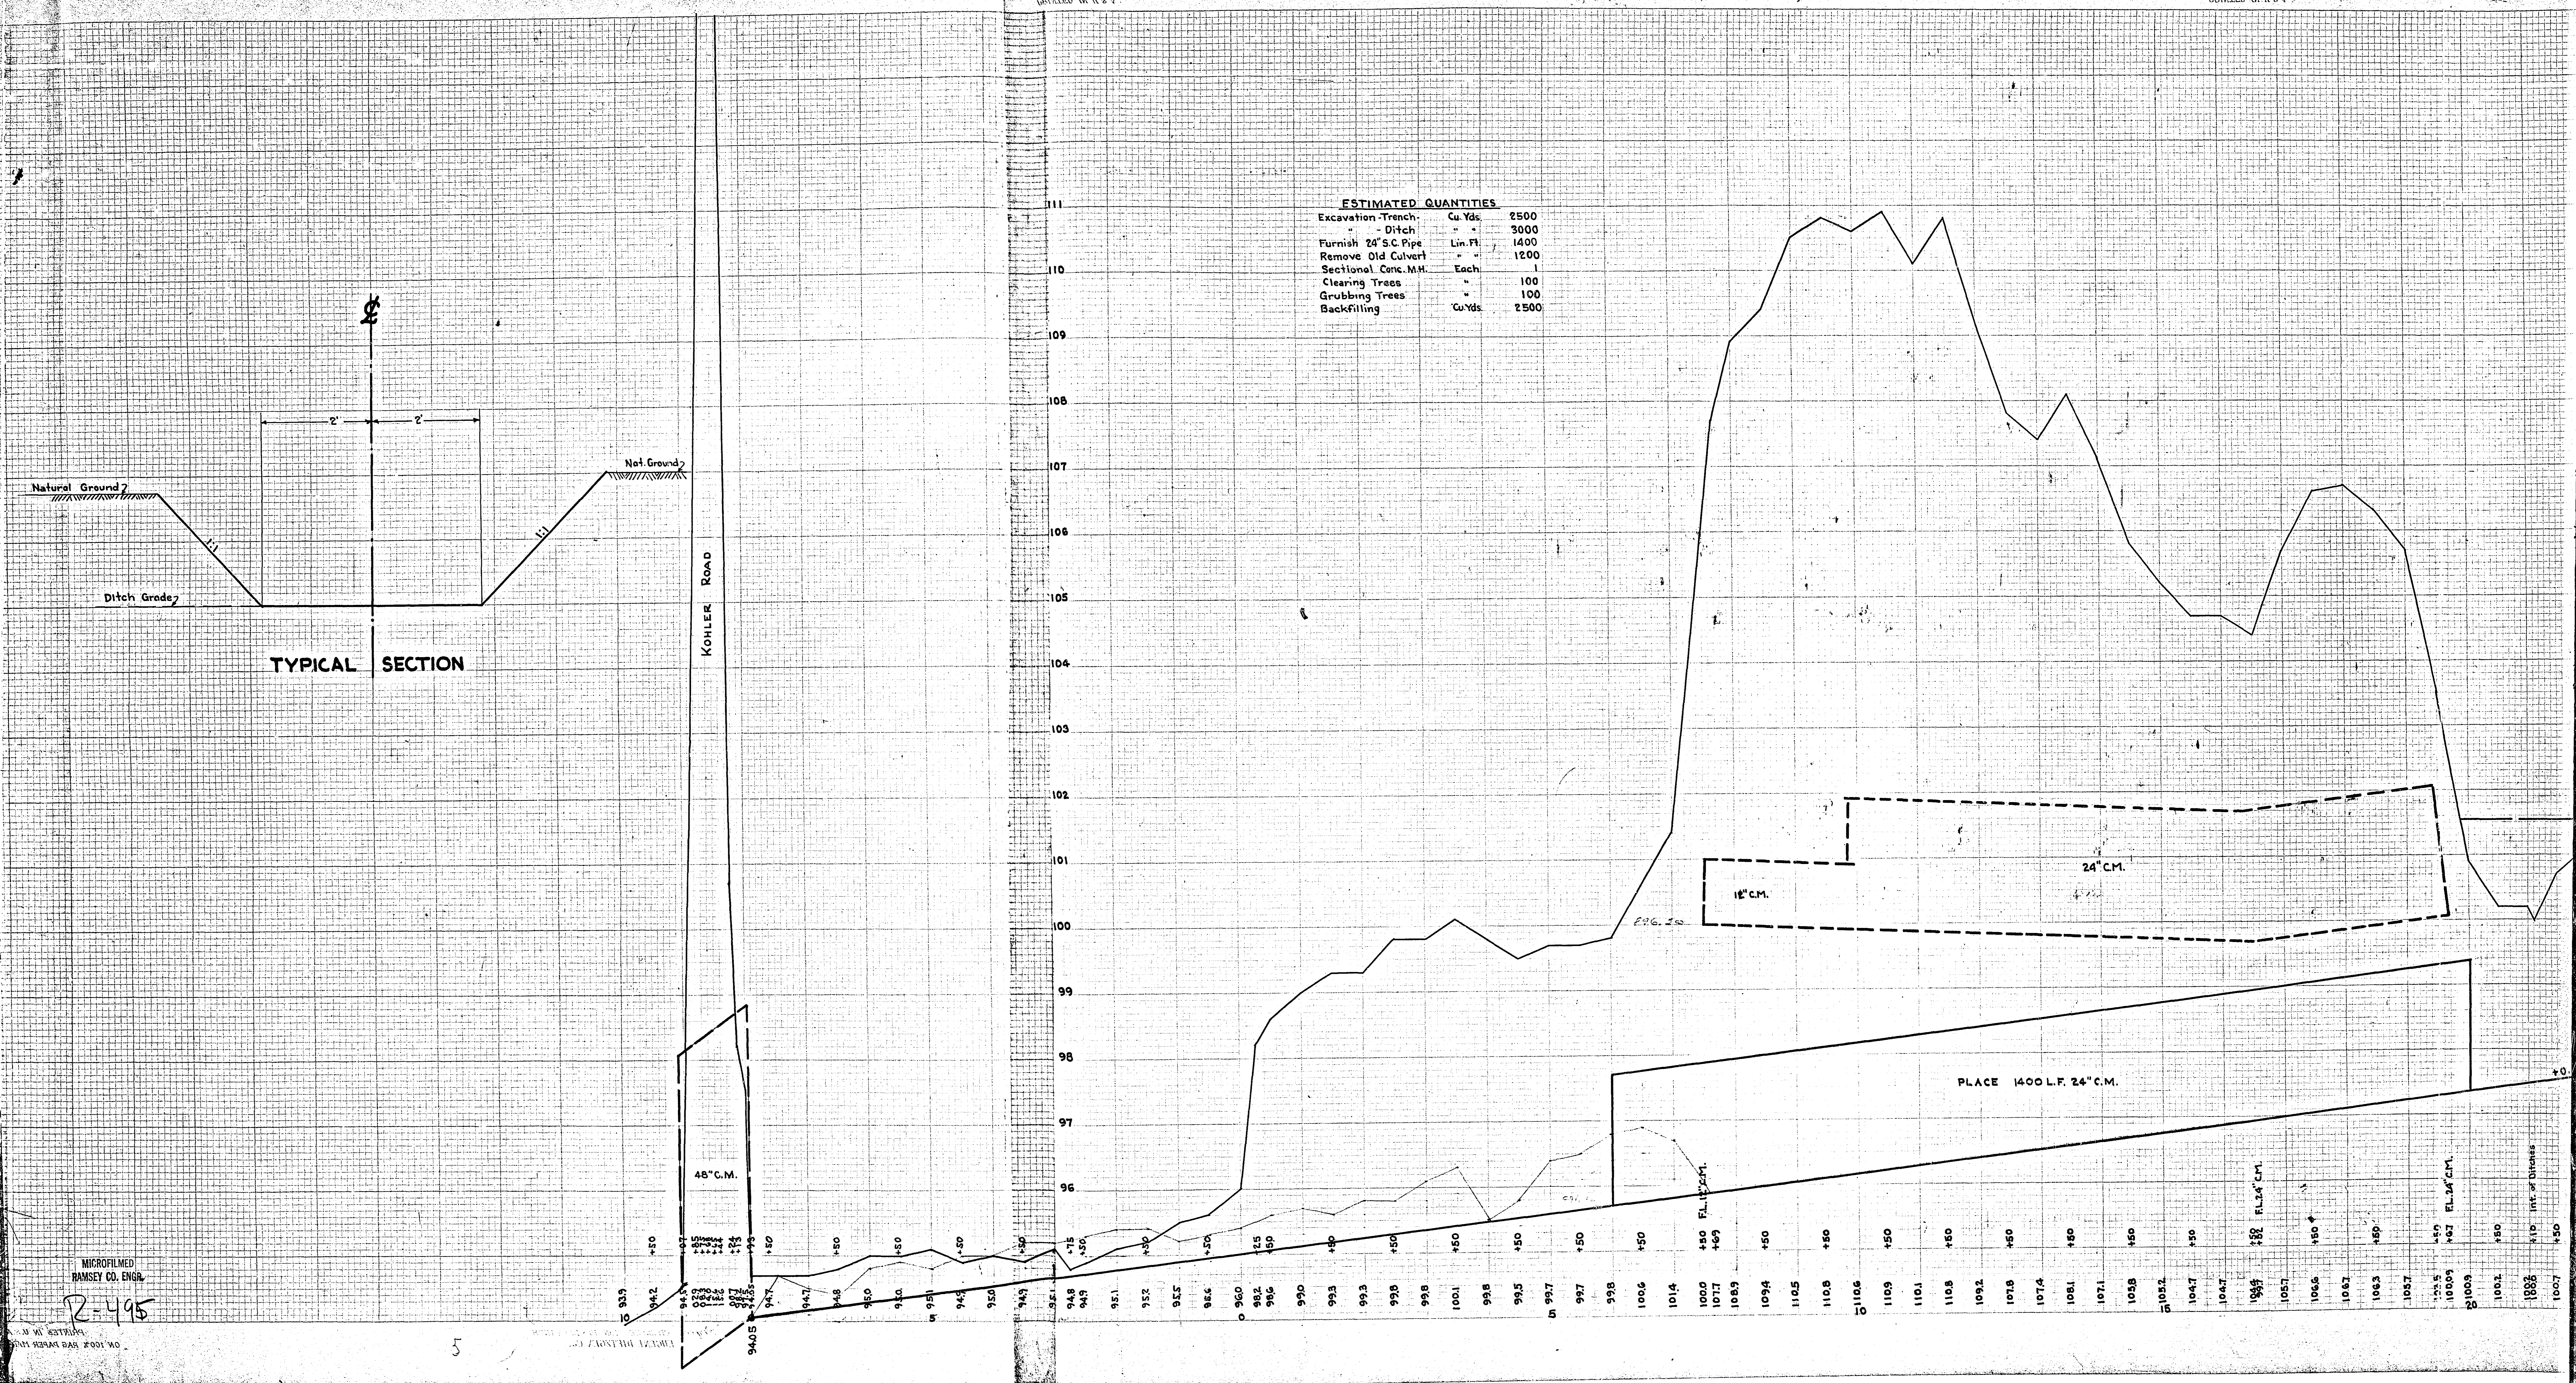


MICROFILMED
RAMSEY CO. ENGR.
R-495

int. of Ditch

MICROFILMED
RAMSEY CO. ENGR.

R-495

SCALE SECTION BY INCH
A 2 3/4 IN 30 AM

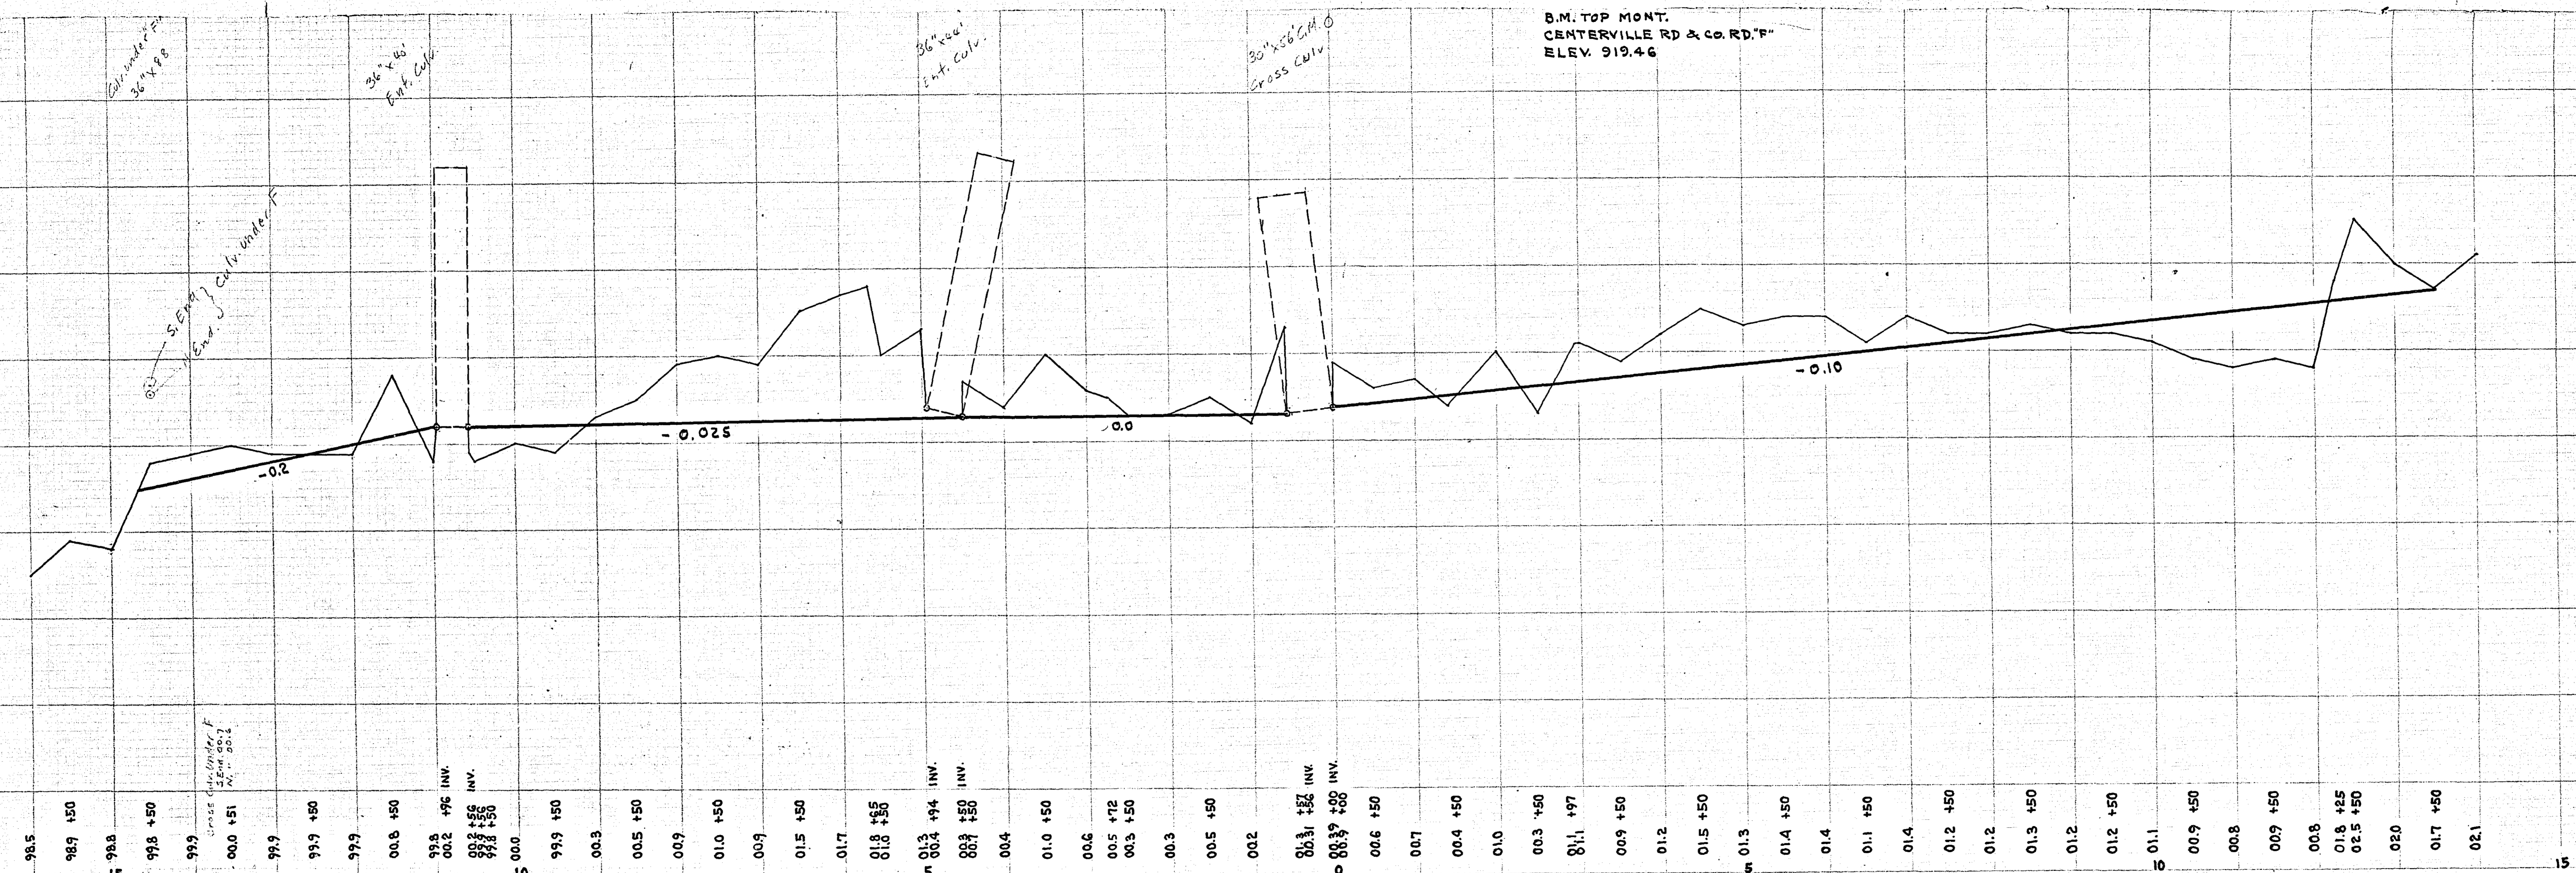

PLAN OF
DITCH CLEANING
DITCH NO. 14
NEAR CENTERVILLE RD & CO. RD. "F"
JUNE 1939
SCALE AS SHOWN

MICROFILMED
RAMSEY CO. ENGR.

R-495

SCALE SECTION BY INCH
A 2 3/4 IN 30 AM

B.M. TOP MONT.
CENTERVILLE RD & CO. RD. "F"
ELEV. 919.46

Col. under F
36" x 48"

36" x 48"
Ent. Col.

36" x 48"
Ent. Col.

36" x 56" C.M.
Cross Col.

5' Ent. }
1' Ent. }
Col. under F

-0.2

-0.025

0.0

-0.10

36" x 56" C.M.
Cross Col.

36" x 56" C.M.
Cross Col.

36" x 56" C.M.
Cross Col.

36" x 56" C.M.
Cross Col.

98.5

98.9 +50

98.8

99.8 +50

99.9

00.0 +51

99.9

99.9 +50

99.9

00.8 +50

99.8

00.2 +56 INV.

99.8

00.0

99.9

00.3

00.5 +50

00.9

01.0 +50

00.9

01.5 +50

01.7

01.8 +55

01.8 +50

01.3

00.4 +94 INV.

00.3

00.7 +50

00.4

01.0 +50

00.6

00.5 +72

00.3 +50

00.3

00.5 +50

00.2

00.3 +57 INV.

00.3

00.6 +50

00.7

00.4 +50

01.0

00.3 +50

01.1

00.9 +50

01.2

01.5 +50

01.3

01.4 +50

01.4

01.1 +50

01.4

01.2 +50

01.2

01.3 +50

01.2

01.2 +50

01.1

00.9 +50

00.8

00.9 +50

00.8

00.8

01.8 +25

02.5 +50

02.0

01.7 +50

02.1

15