



PLAN

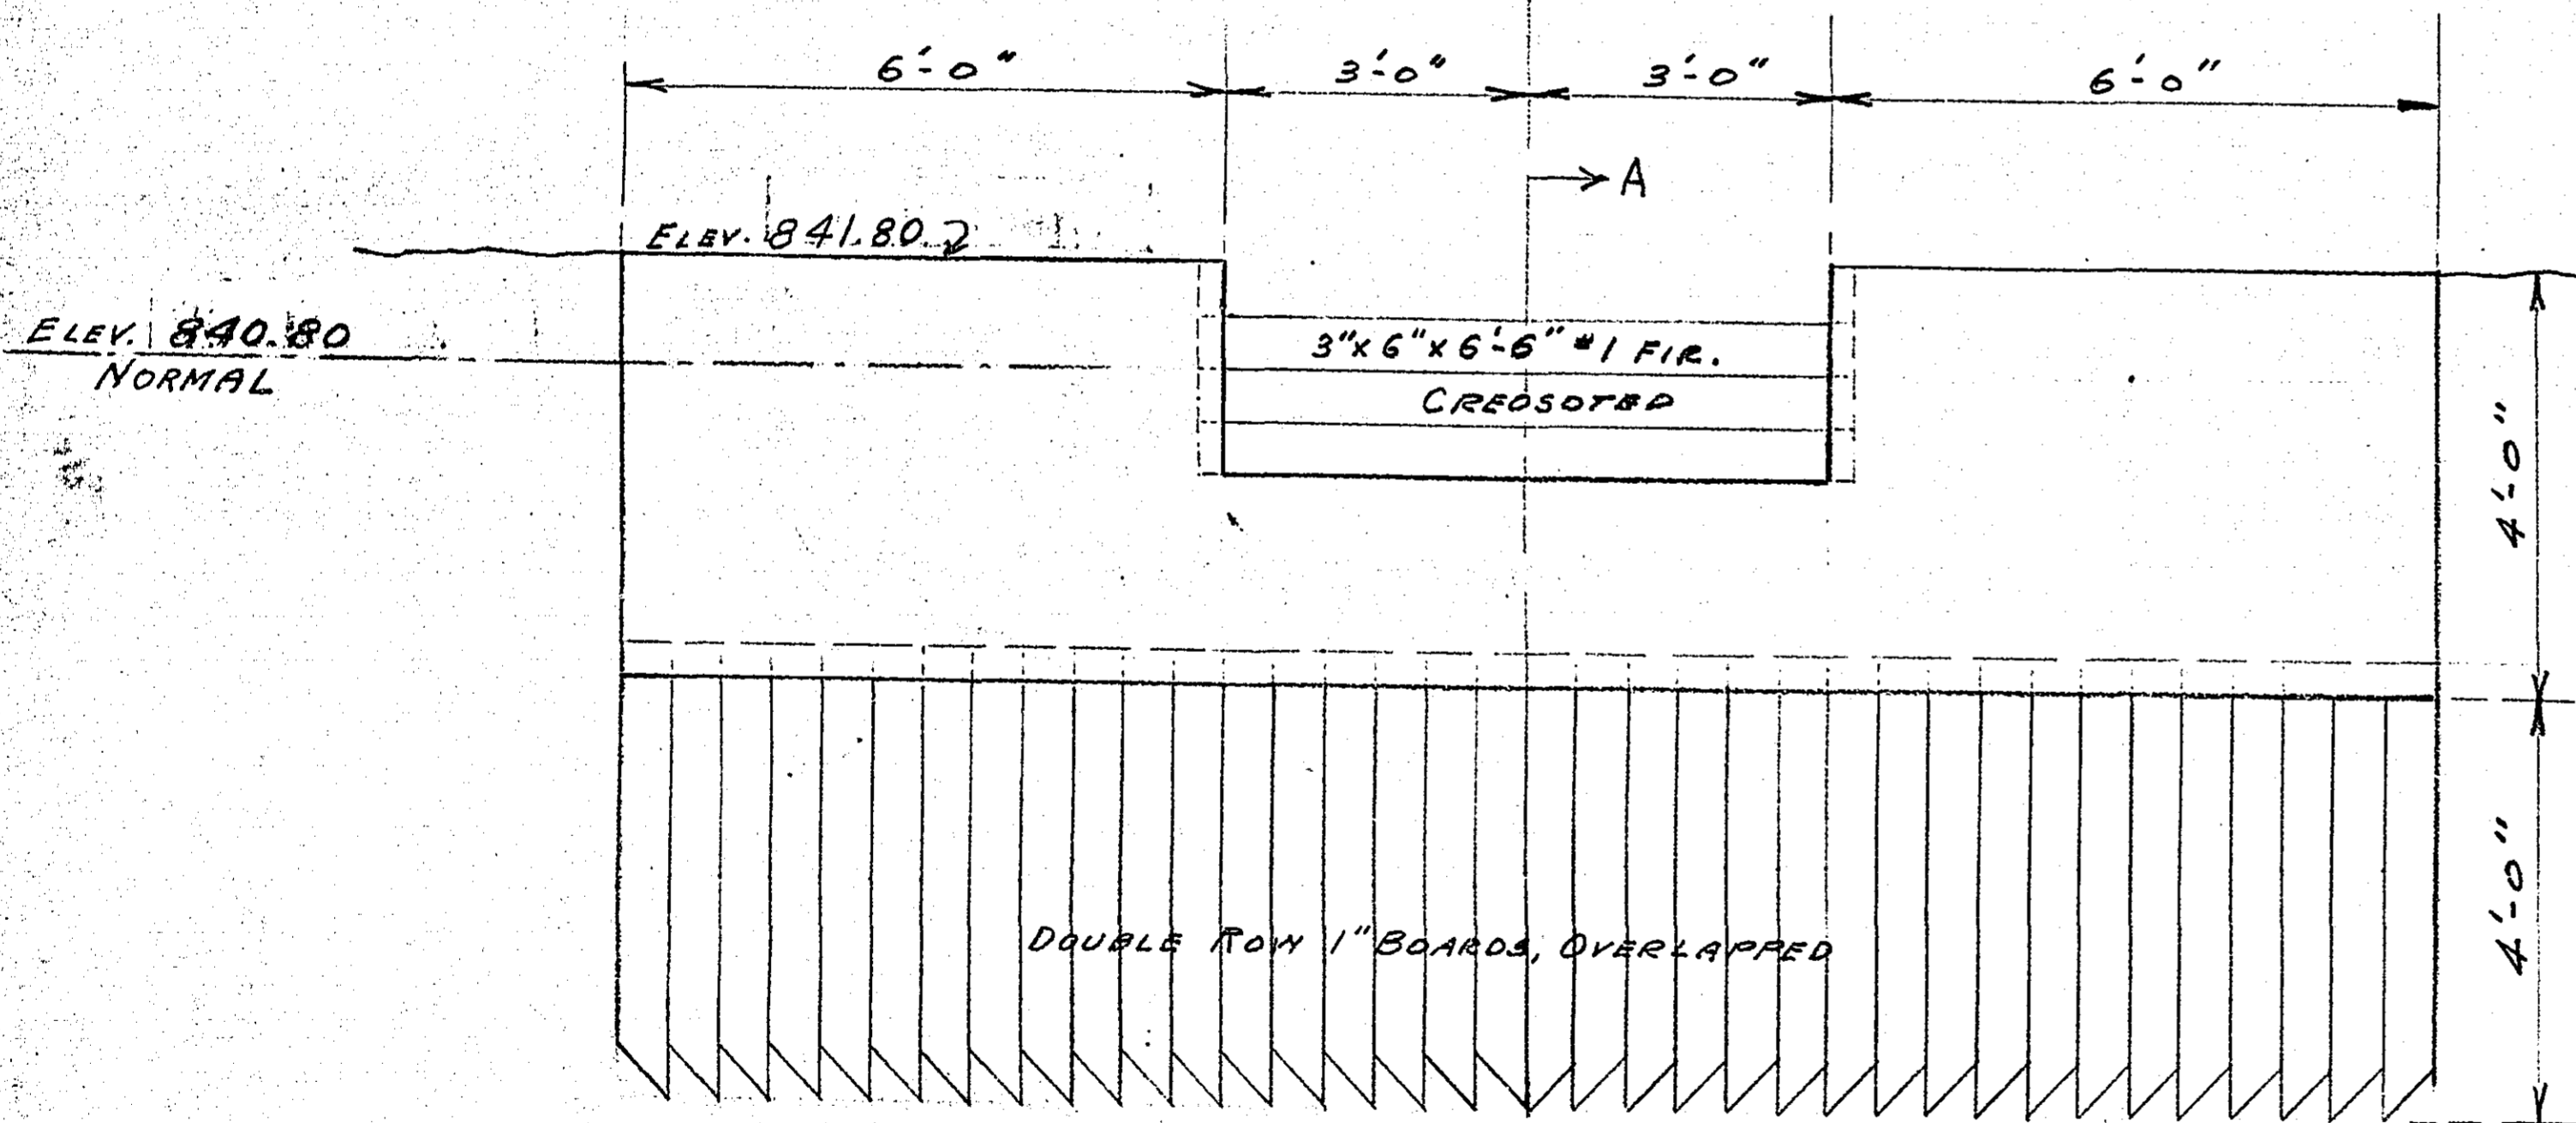

ELEVATION

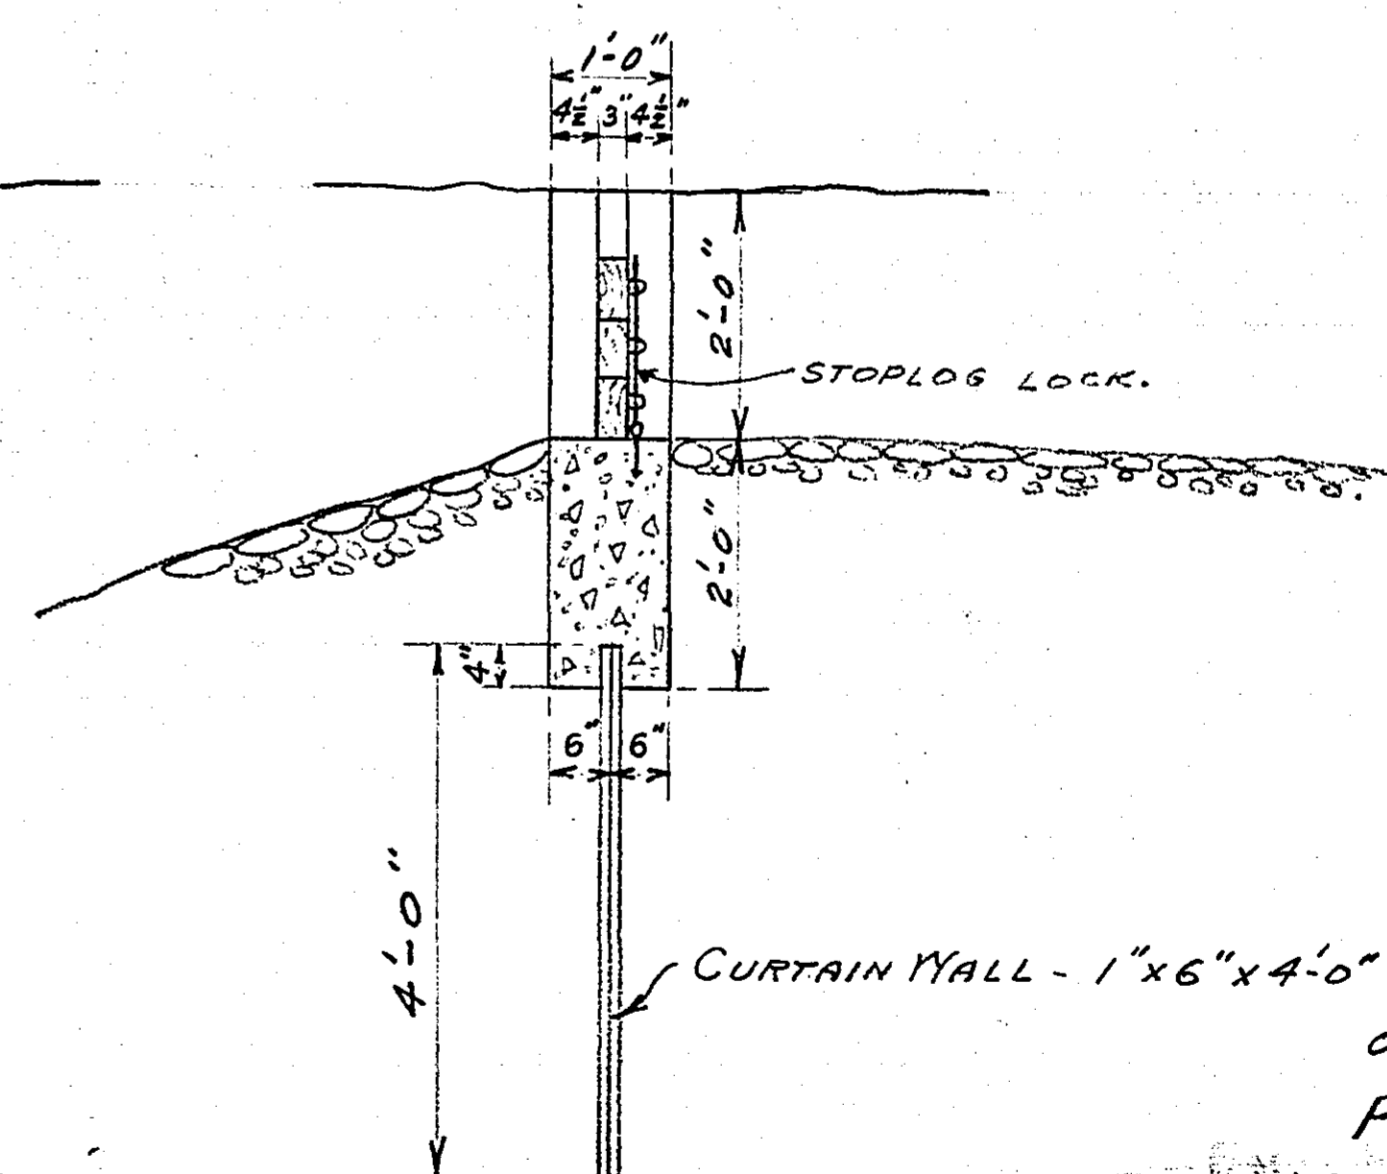

SECTION-A-A

MICROFILMED
RAMSEY CO. ENGR.

OFFICE OF RAMSEY CO. SURVEYOR
PROPOSED SPILLWAY
MC CARRONS LAKE

HARRY S. BRONSON
COUNTY SURVEYOR

SCALE: 1/2" = 1' AUG. 1939

B259

R-526