

R.R. COLLETT

2 - 4x4 x 4 1/2 1/2 1/2 1/2 Conc. Culv.

B.M. Top Hydrant  
N.E. Cor. 8<sup>th</sup> & Front St. (N.B.)  
Elev. 885.72

S.T.H. 8


4 x 4 Hand Conc. Box

50" Conc. P. from New Brighton Athletic Field.

FARREL DITCH  
COUNTY RD TO S.T.H. 8  
Nov. 14-1942

Co. Rd. "F"

B.M. Spk. 16" Oak  
36" Rt. Sta. 13+18 (Co. Rd. F)  
Elev. 876.38

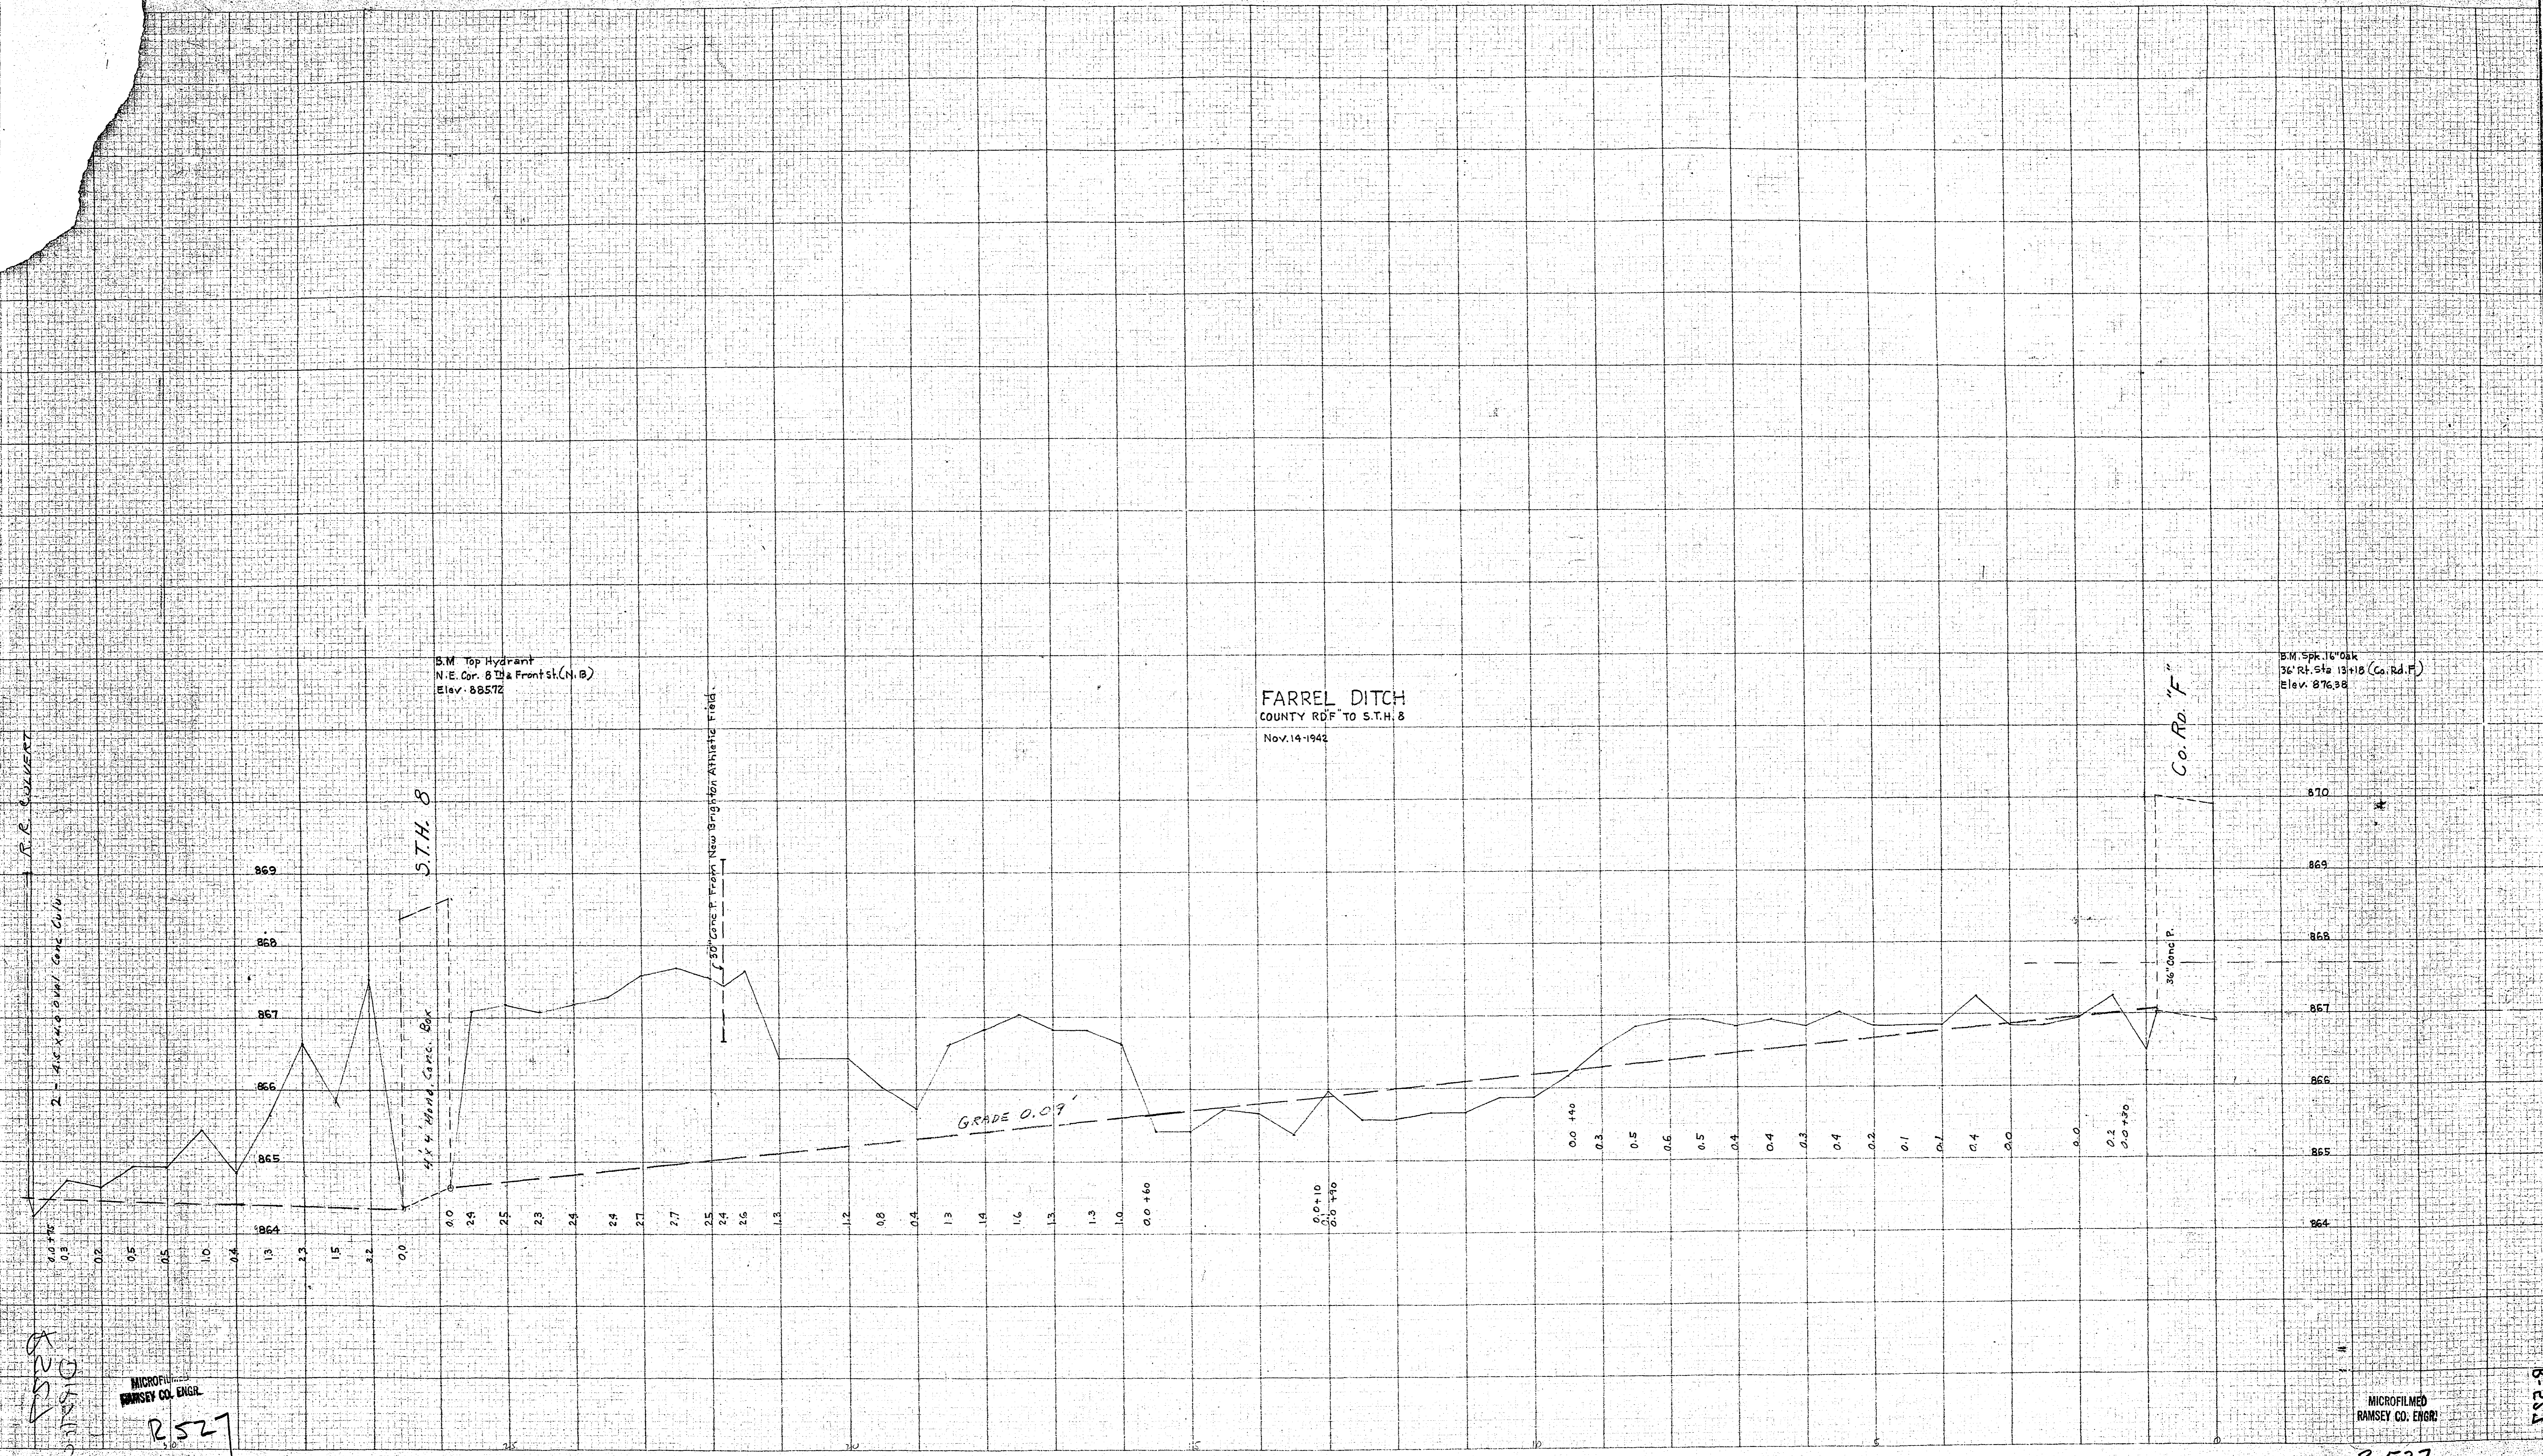

R 527

MICROFILMED  
RAMSEY CO. ENGR.

R 527

MICROFILMED  
RAMSEY CO. ENGR.

R 527

R-251

PRINTED IN U.S.A. EUGENE DIEZGEN CO. 10 X 10 ONE INCH 100% RAG PAPER MADE IN U.S.A.