


B.M. Drill Hole Pavement
Sta. 13+94.31 & Co. Rd. "J"
Elev. 940.75

ESTIMATED QUANTITIES

Excavation	Cu Yds 2006
Backfill	Cu Yds 563
Jacking 14" Tile	Lin Ft 85
Remove 14" Tile	" " 352
Relay 14" Tile	" " 267
Remove 6" Tile	" " 36
Relay 6" Tile	" " 36
Remove 8" "	" " 431
Place 12" "	" " 431

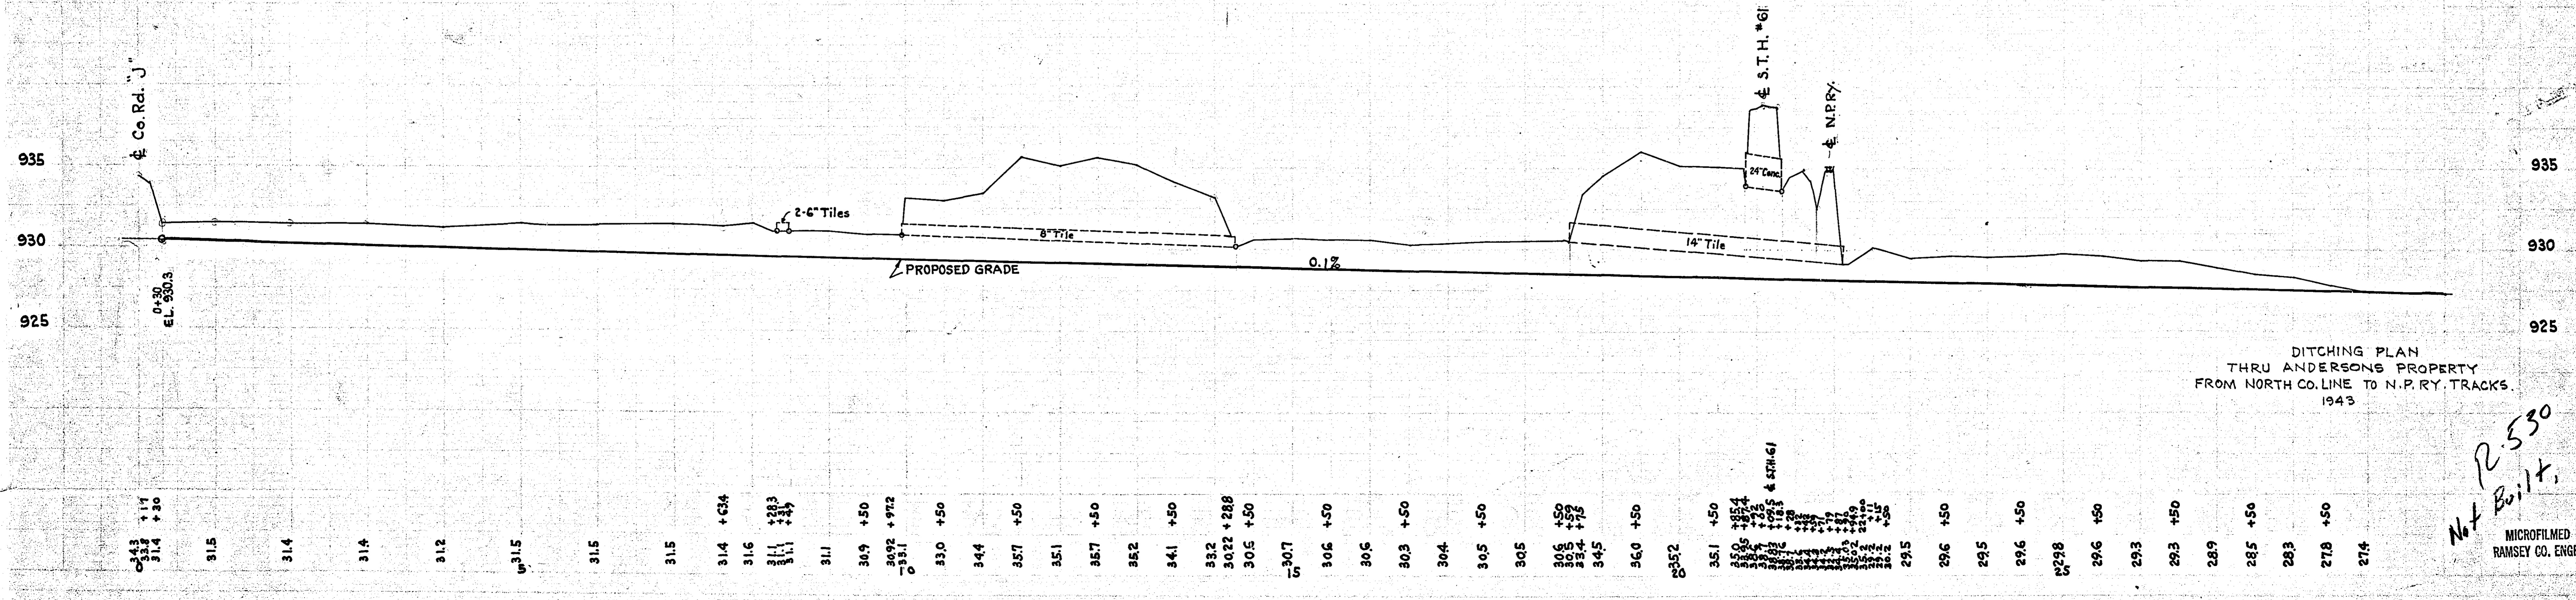

DITCHING PLAN
THRU ANDERSONS PROPERTY
FROM NORTH CO. LINE TO N.P. RY. TRACKS.
1943

Not Built,
R-530
MICROFILMED
RAMSEY CO. ENGR.