


BRANCH No. 2. DITCH No. 2.

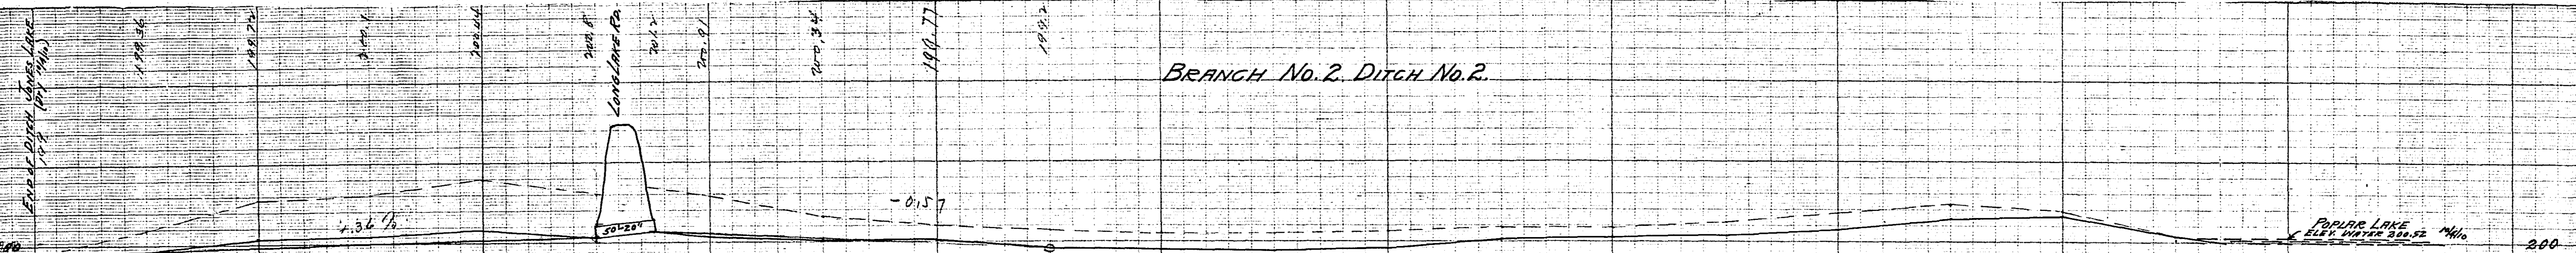

MICROFILMED
RAMSEY CO. ENGR.

R-571

STANDARD PROFILE PLATE. B. 4 x 30.
KEUFFEL & ESSER CO. NEW YORK

STANDARD PROFILE PLATE. B. 4 x 30.
KEUFFEL & ESSER CO. NEW YORK

MICROFILMED
RAMSEY CO.

12.571