


PROPOSED DITCH
 IN SEC. 31, T. 30, R. 23.
 Co. Ditch #3.

Exhibit #1

J. H. Armstrong Surveyor
 July 17th 1906
 Scale 200 feet per inch.

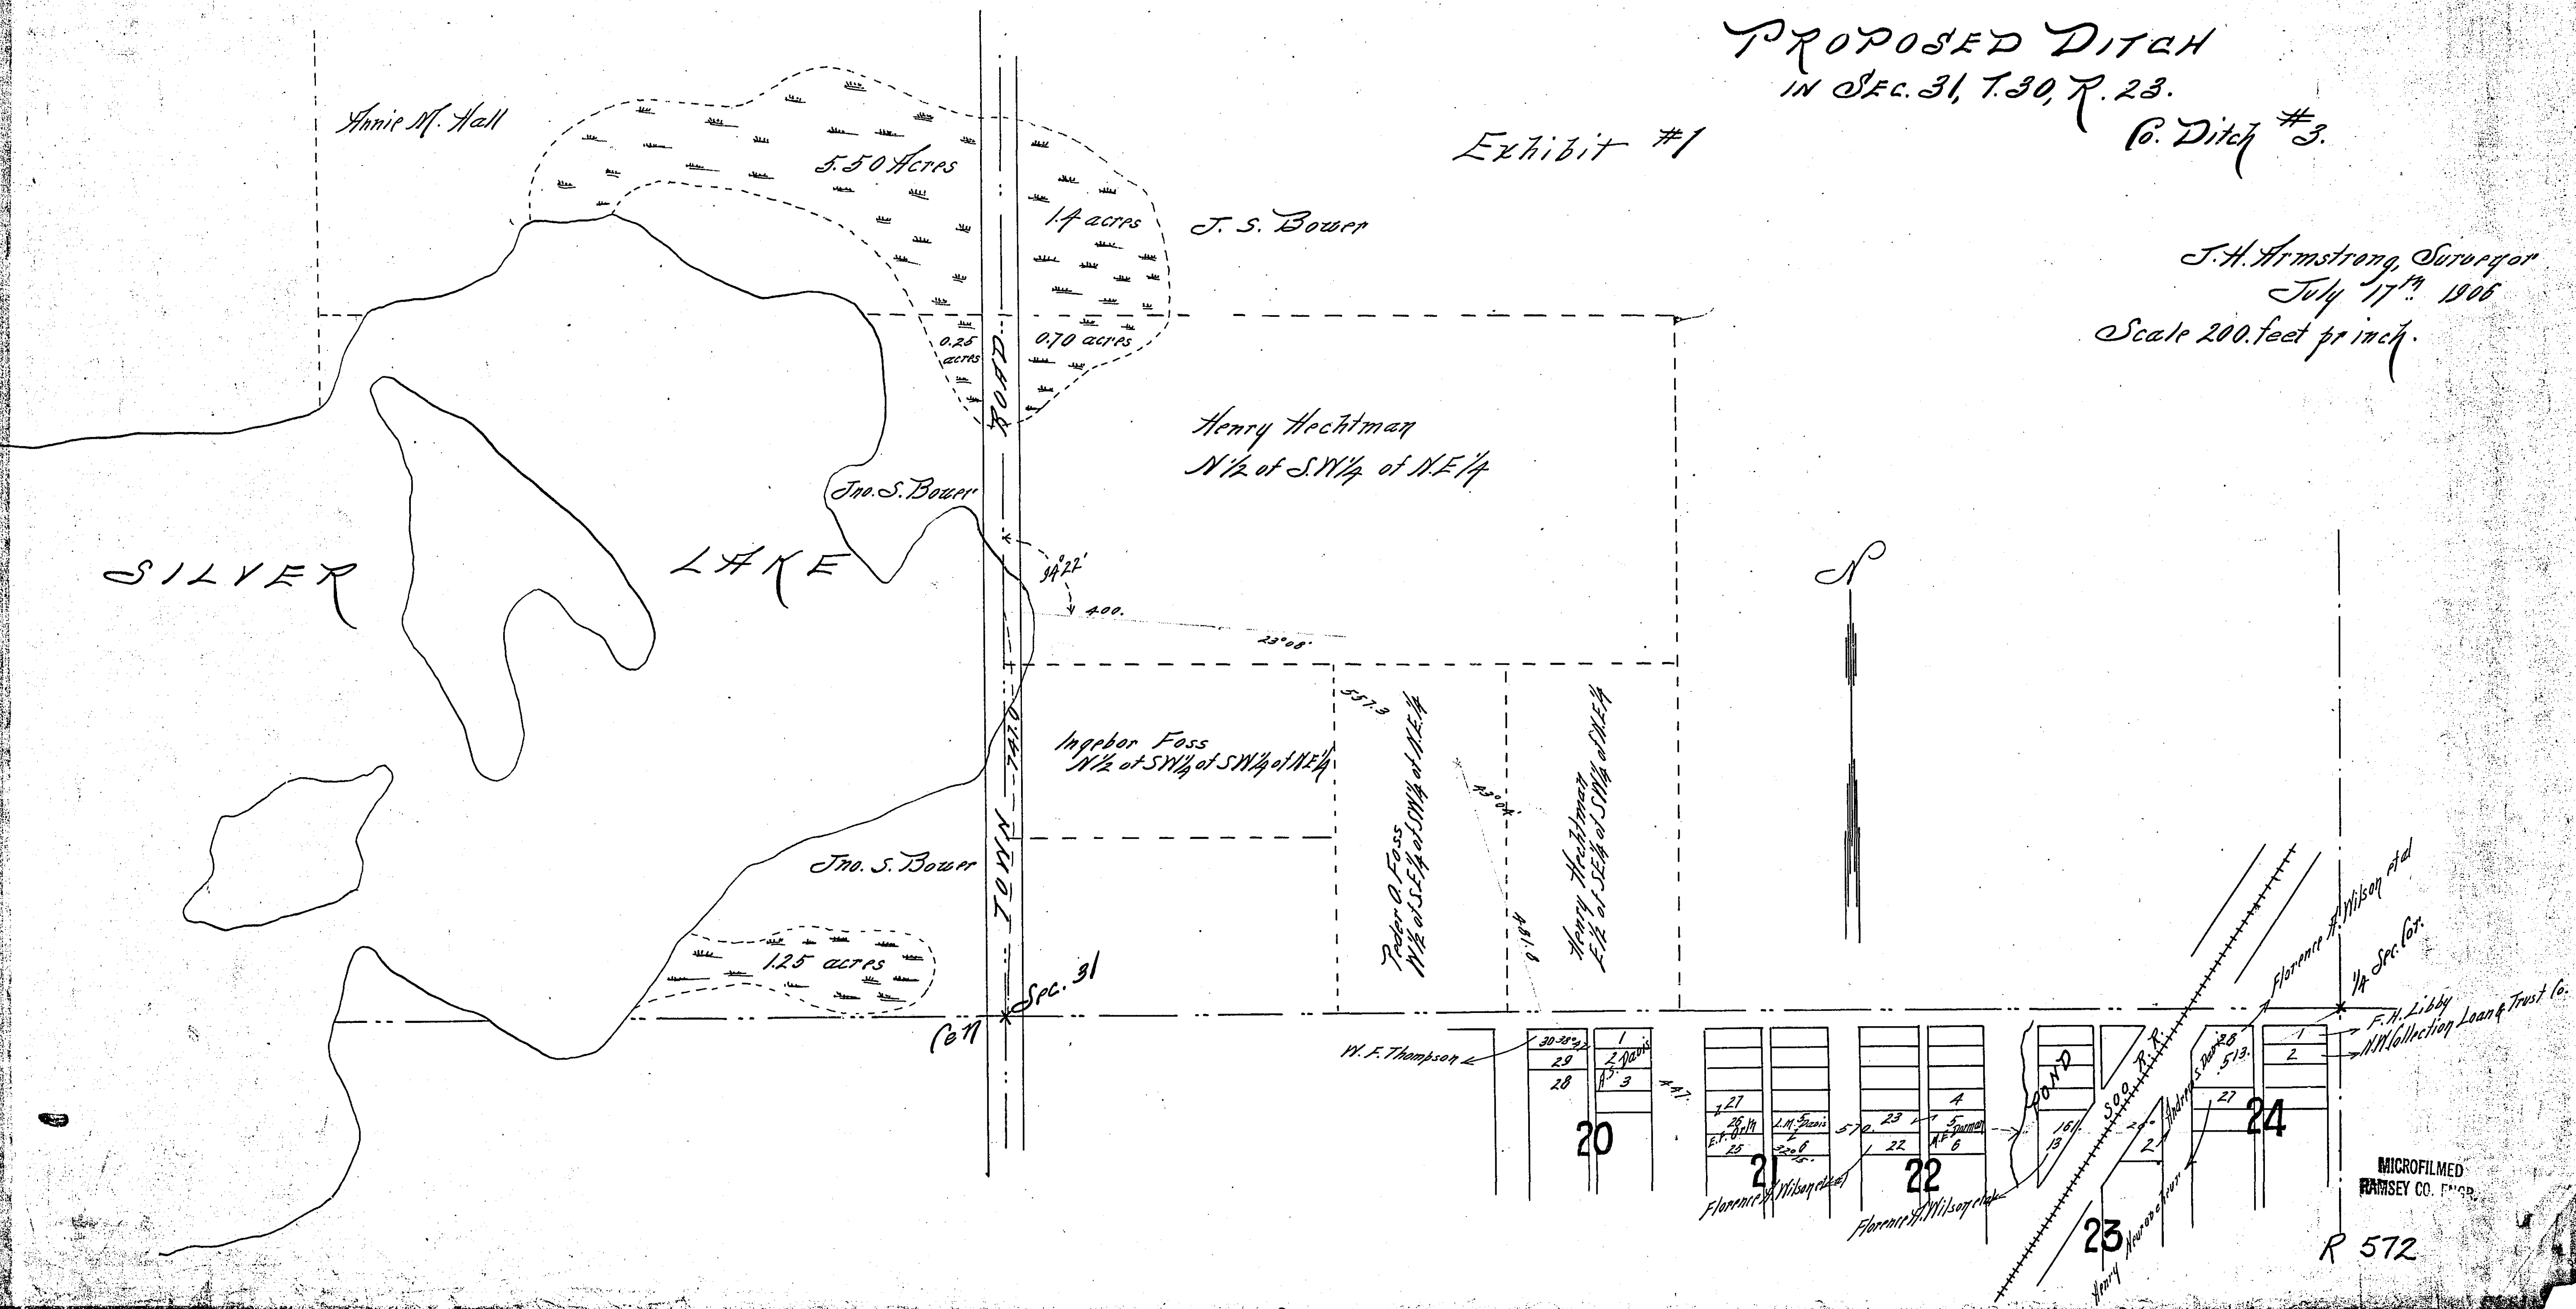


MICROFILMED
 PANSEY CO. ENG.

R 572

DITCH NO 3

J.H. Armstrong Surveyor.
July 17th 1906.

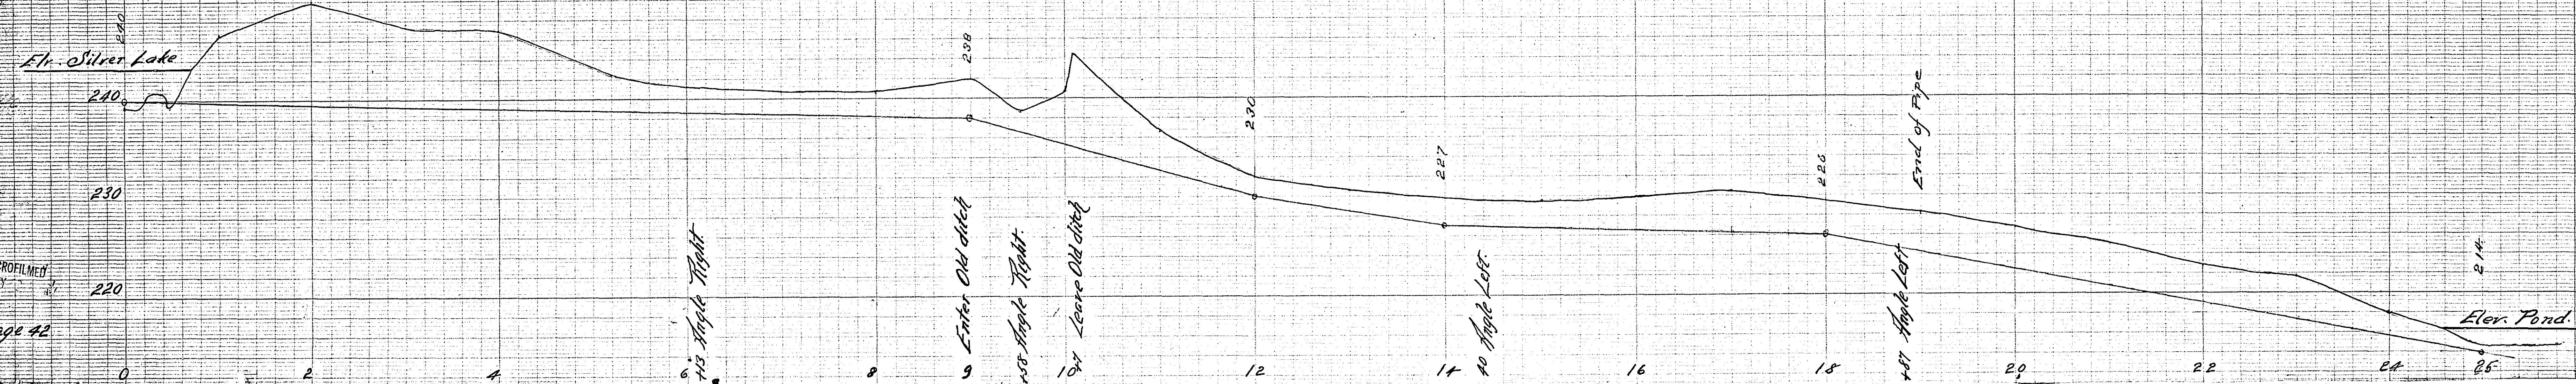


Book 1 page 42
572

MICROFILMED
RAMSEY

MICROFILMED
RAMSEY CO. ENGR.
R572

COUNTY DITCH NO. 3

J.H. Armstrong Surveyor
July 19th 1906.

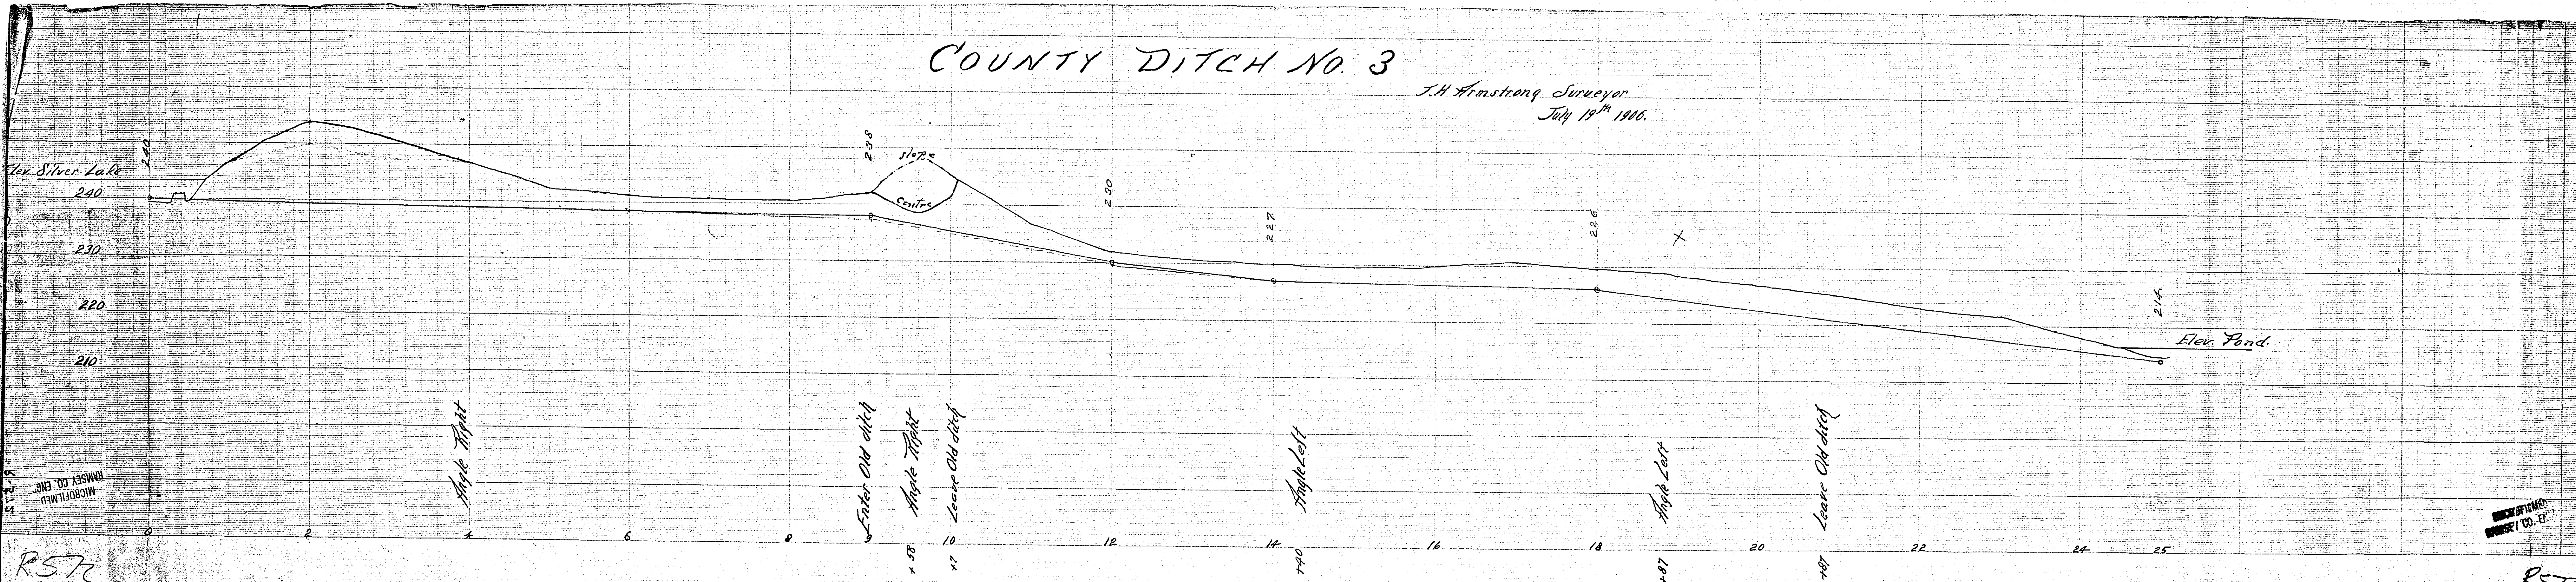

6-2-15
MICROFILMED
RAMSEY CO. ENG.

R572

RECORDED
INDEXED
RAMSEY CO. EN.

R572