


"Preferred" PROFILE PAPER.
PLATE. B.

"Preferred" PROFILE PAPER.
PLATE. B.

"Preferred" PROFILE PAPER.
PLATE. B.

R574
MICROFILMED
RAMSEY CO. ENGR.

DITCH NO. 5.
FROM POPLAR LAKE TO 500' RY.
MAY 1912

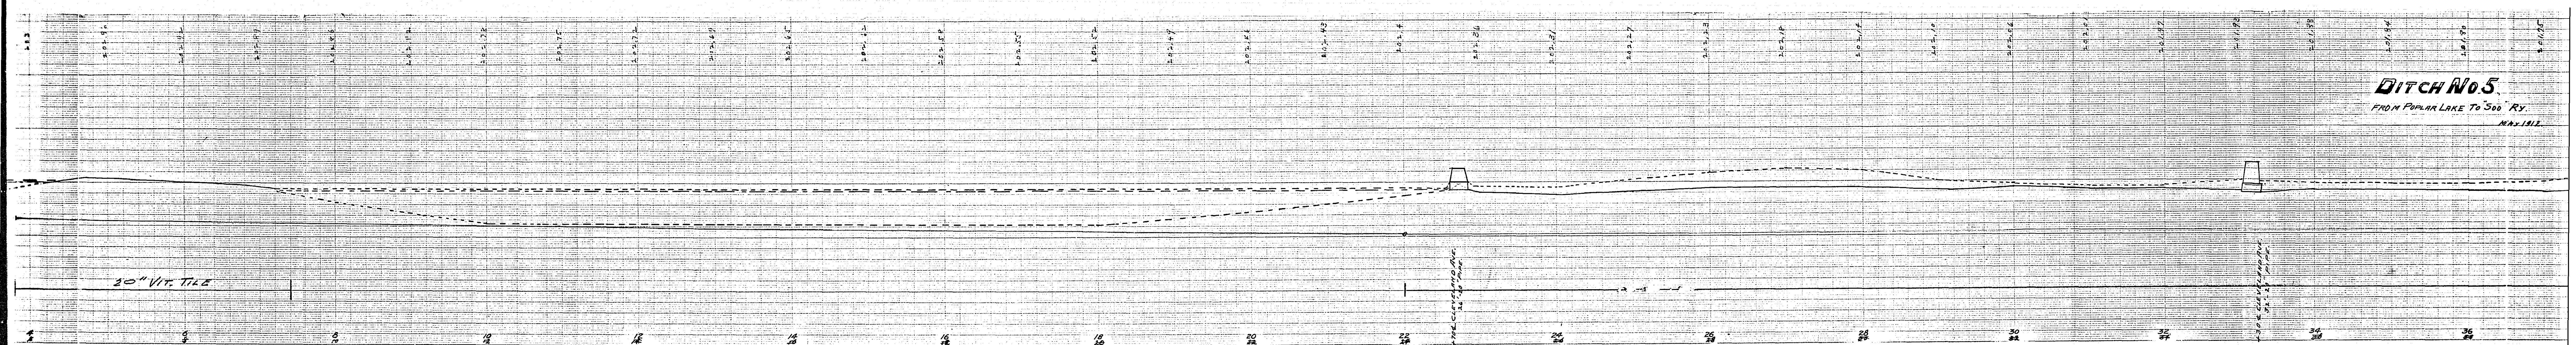

20" VIT. TILE

702 CLEVELAND AVE
14" 10' PIPE


150 CLEVELAND AVE
12" 12' PIPE

"Preferred" PROFILE PAPER.
PLATE. B.

"Preferred" PROFILE PAPER.
PLATE. B.

55
72
4
MICROFILMED
RAMSEY CO. ENGR.

R574

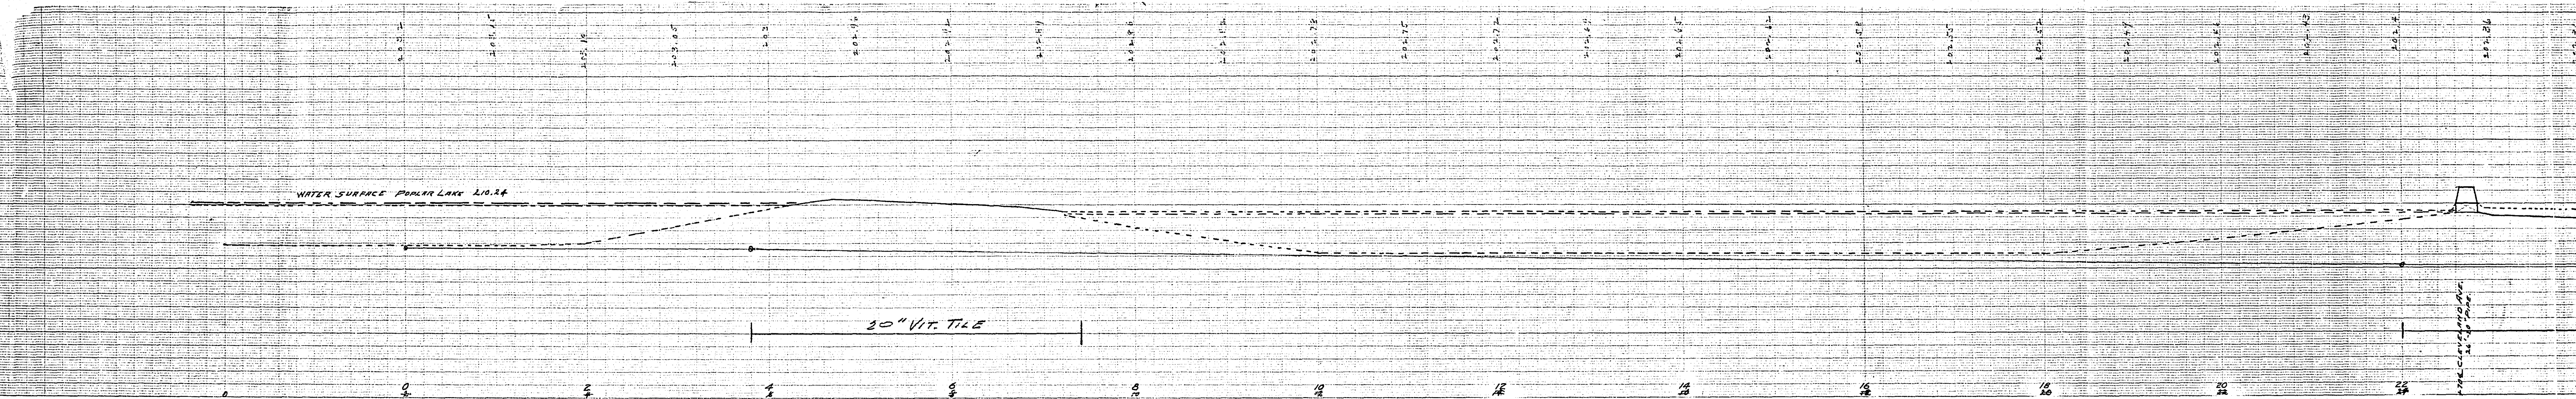

WATER SURFACE POPLAR LAKE 210.24

20" VIT. TILE

170' CURVE 140' AVE.
26.40' PIPE

"Preferred" PROFILE PAPER.
PLATE B.

"Preferred" PROFILE PAPER.
PLATE B.