
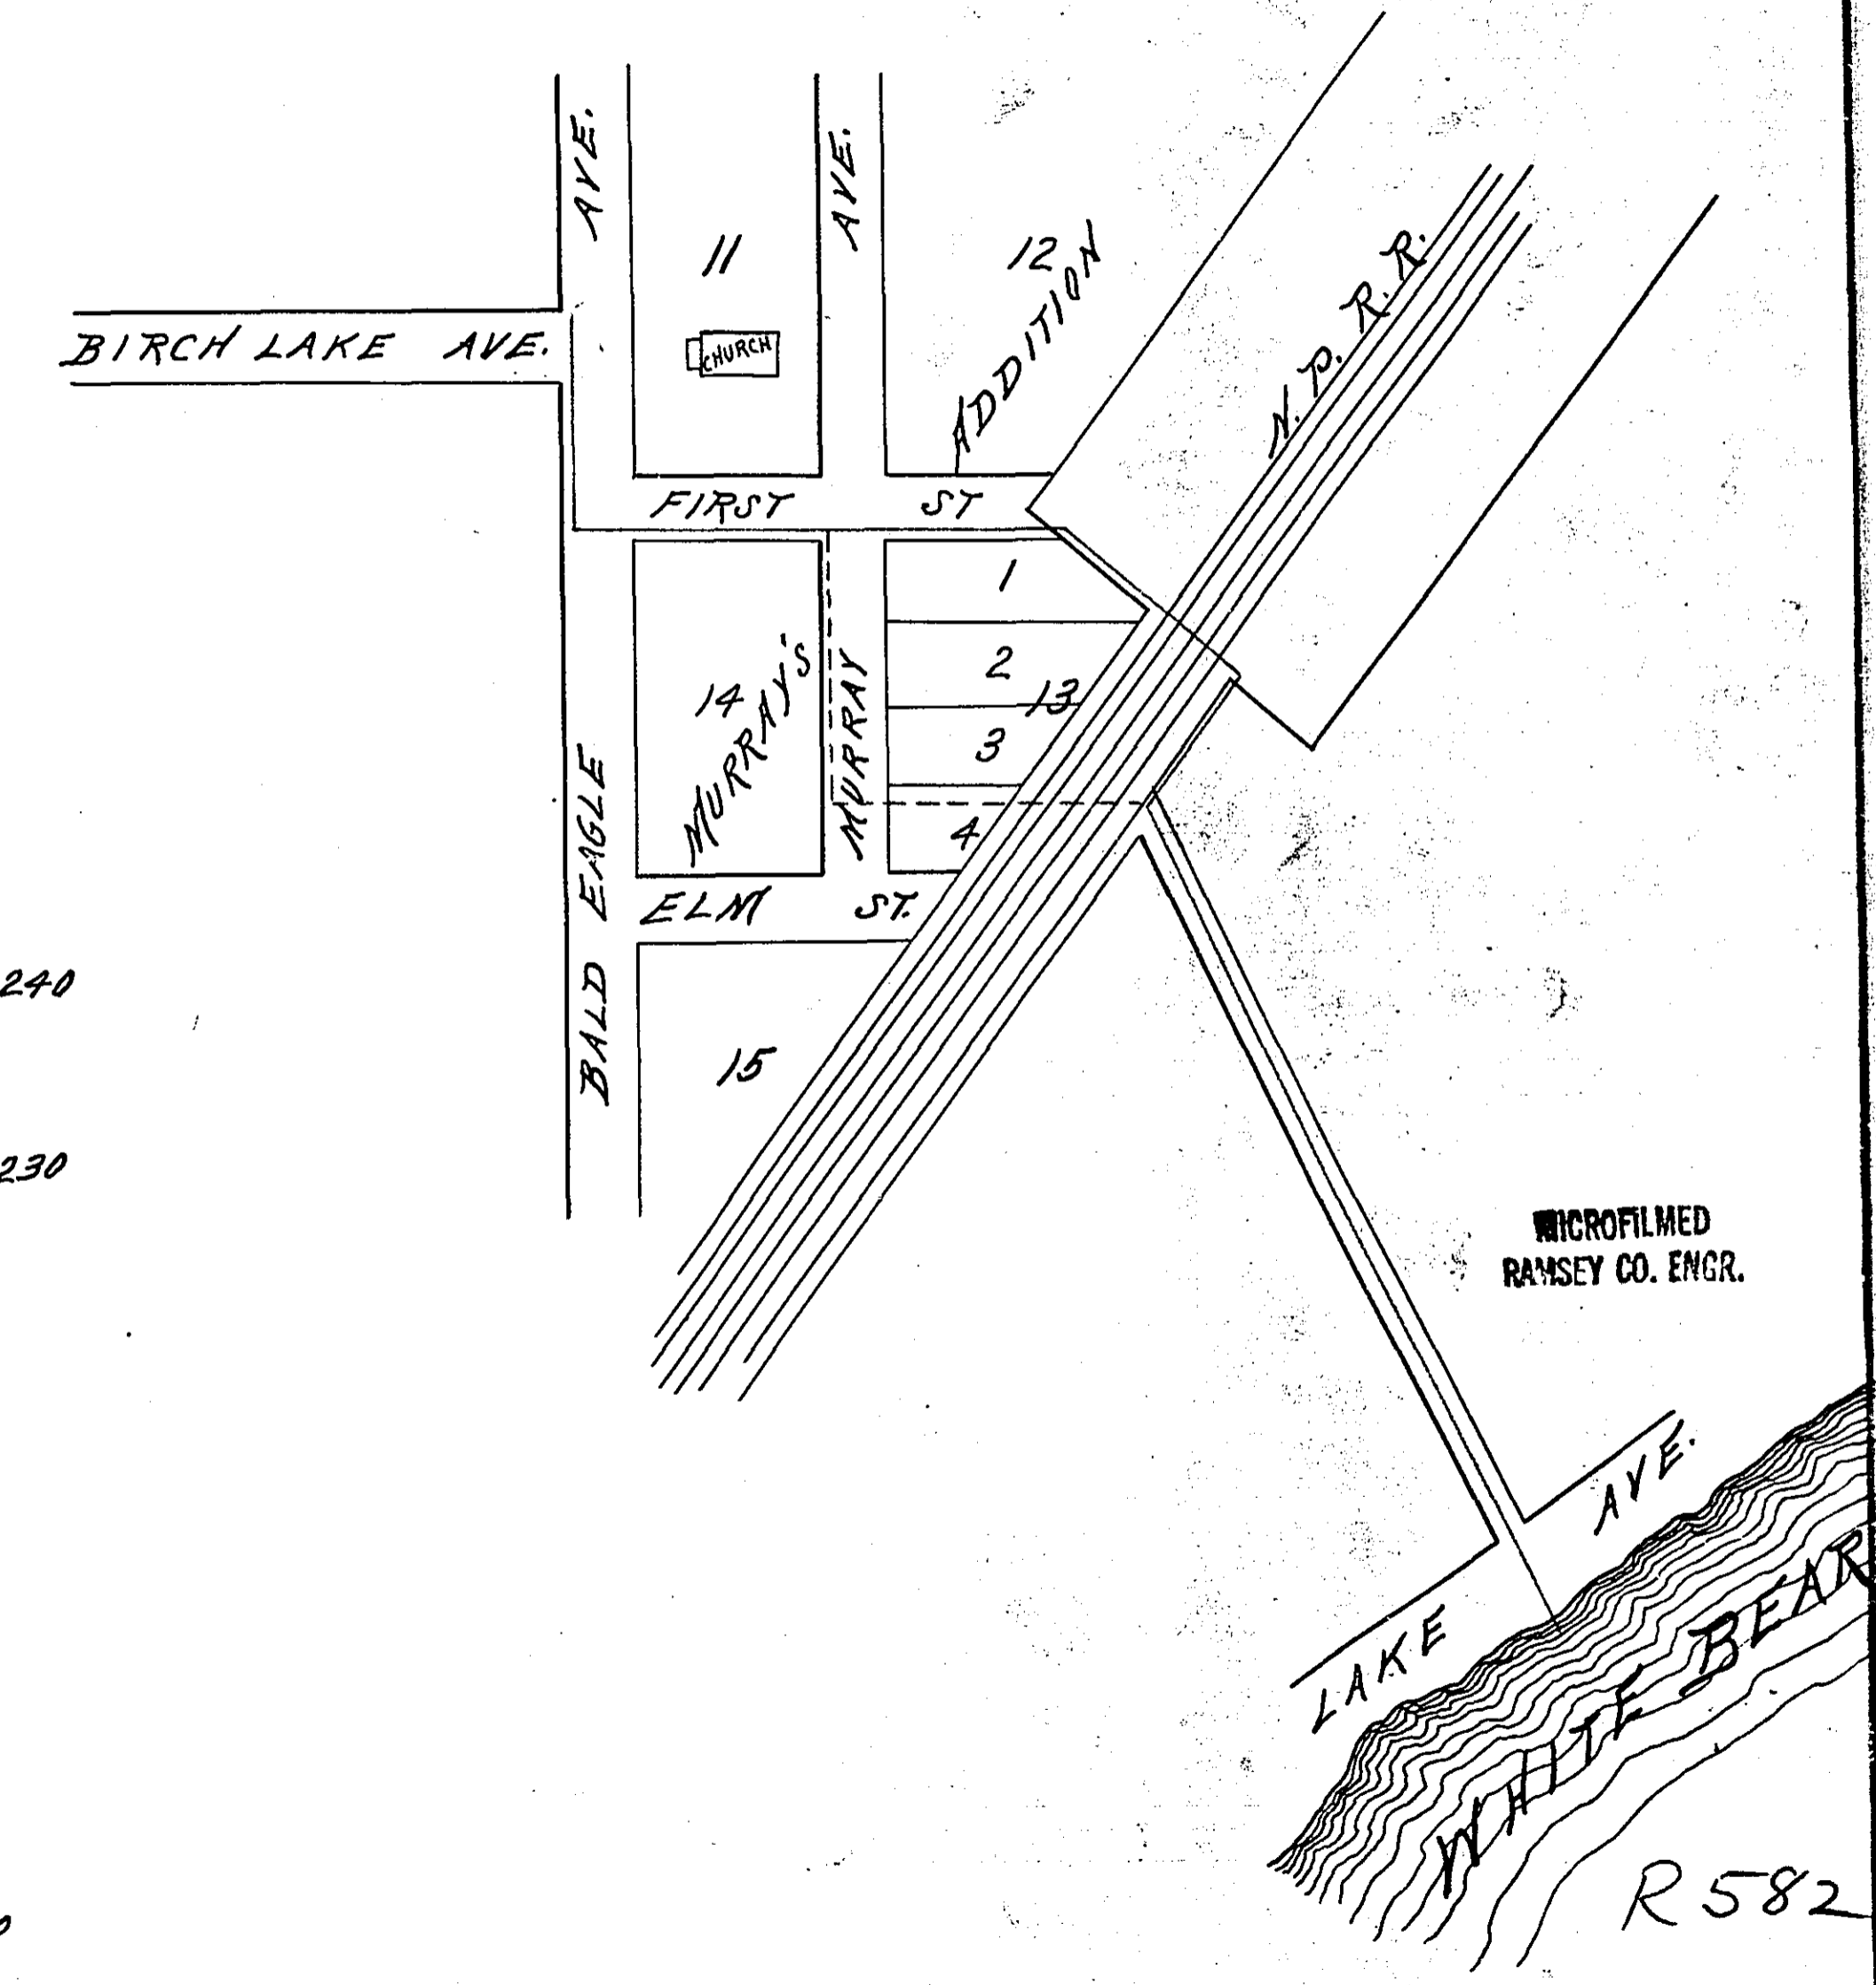


PROPOSED DRAIN FROM BIRCH LAKE AVE. TO WHITE BEAR LAKE.

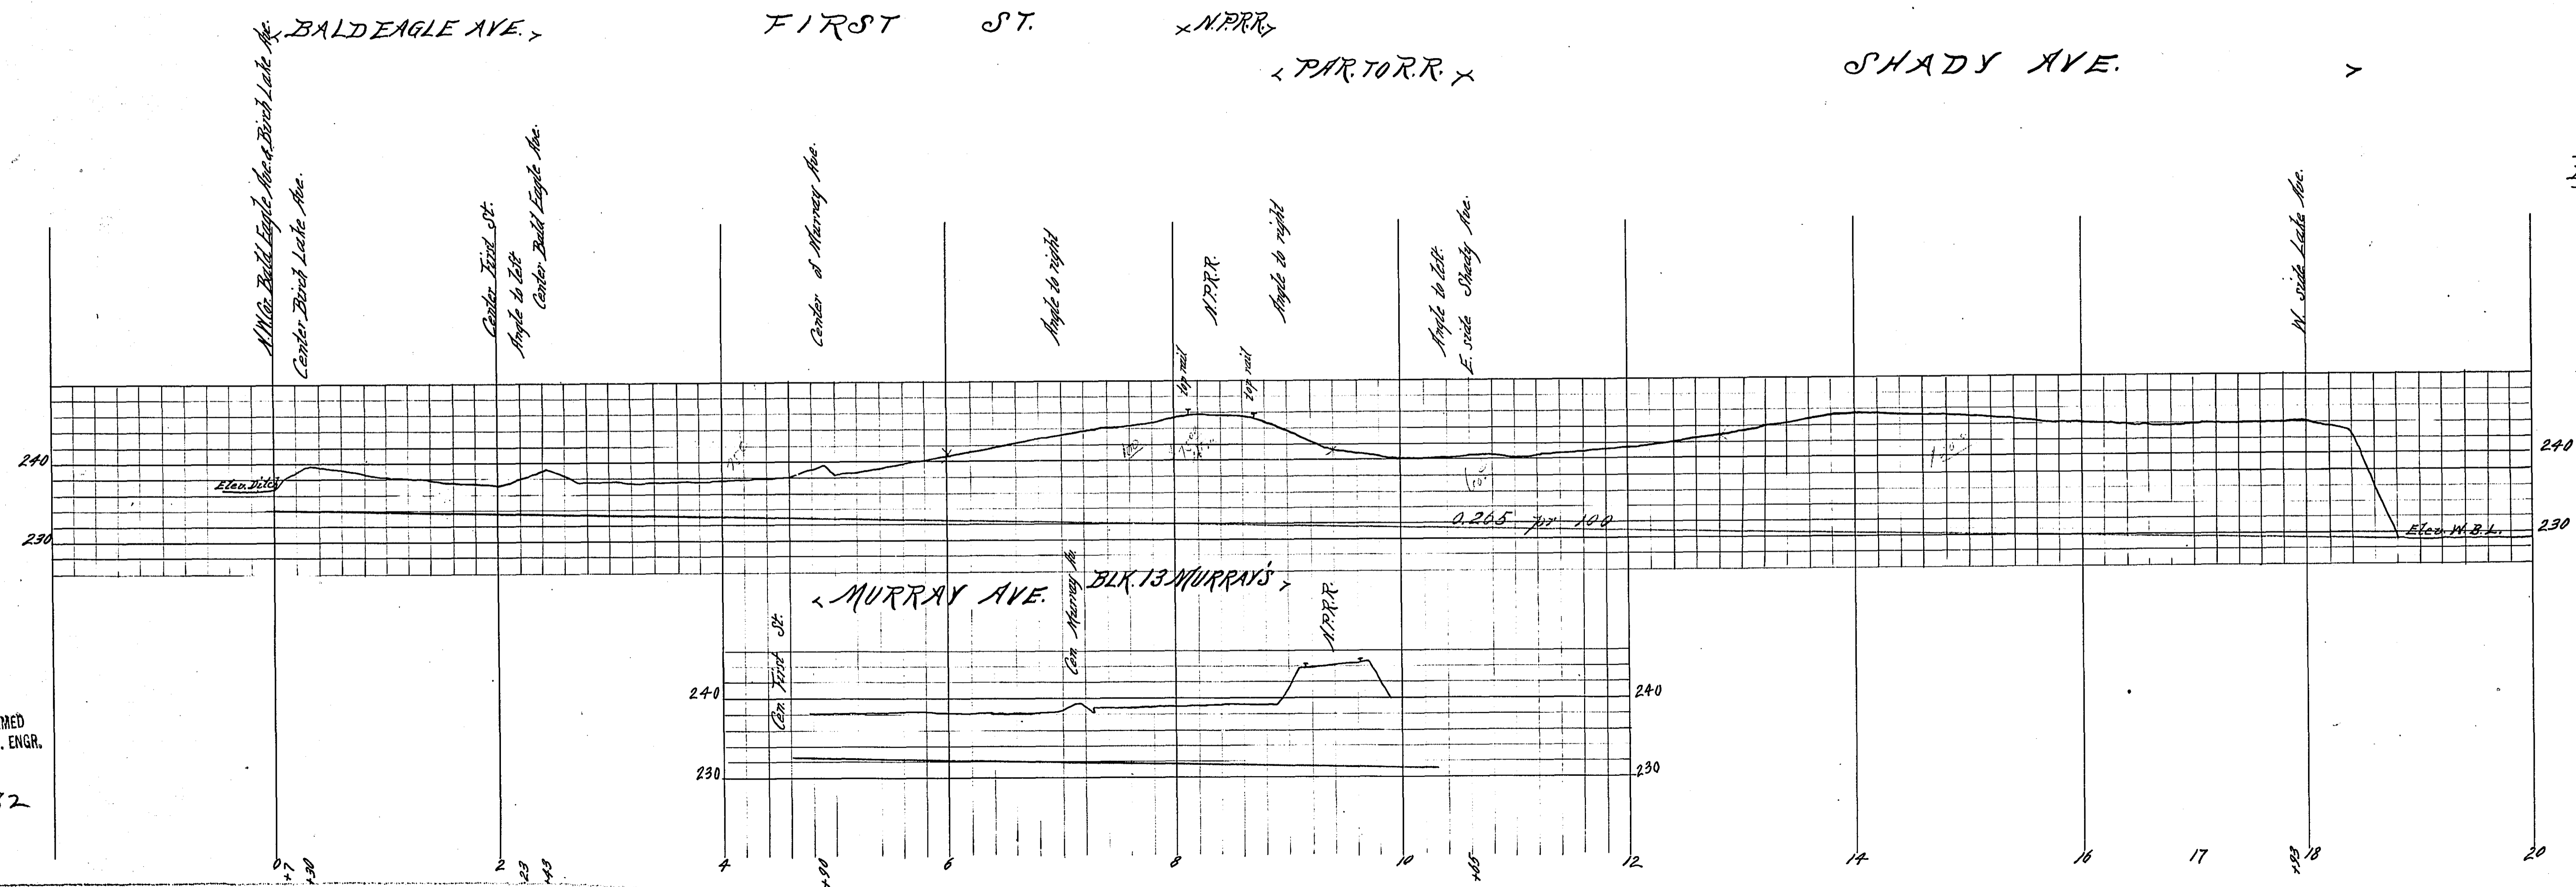

MICROFILMED
SEY CO. ENGR.
582

MICROFILMED
RAMSEY CO. ENGR.

R 582