




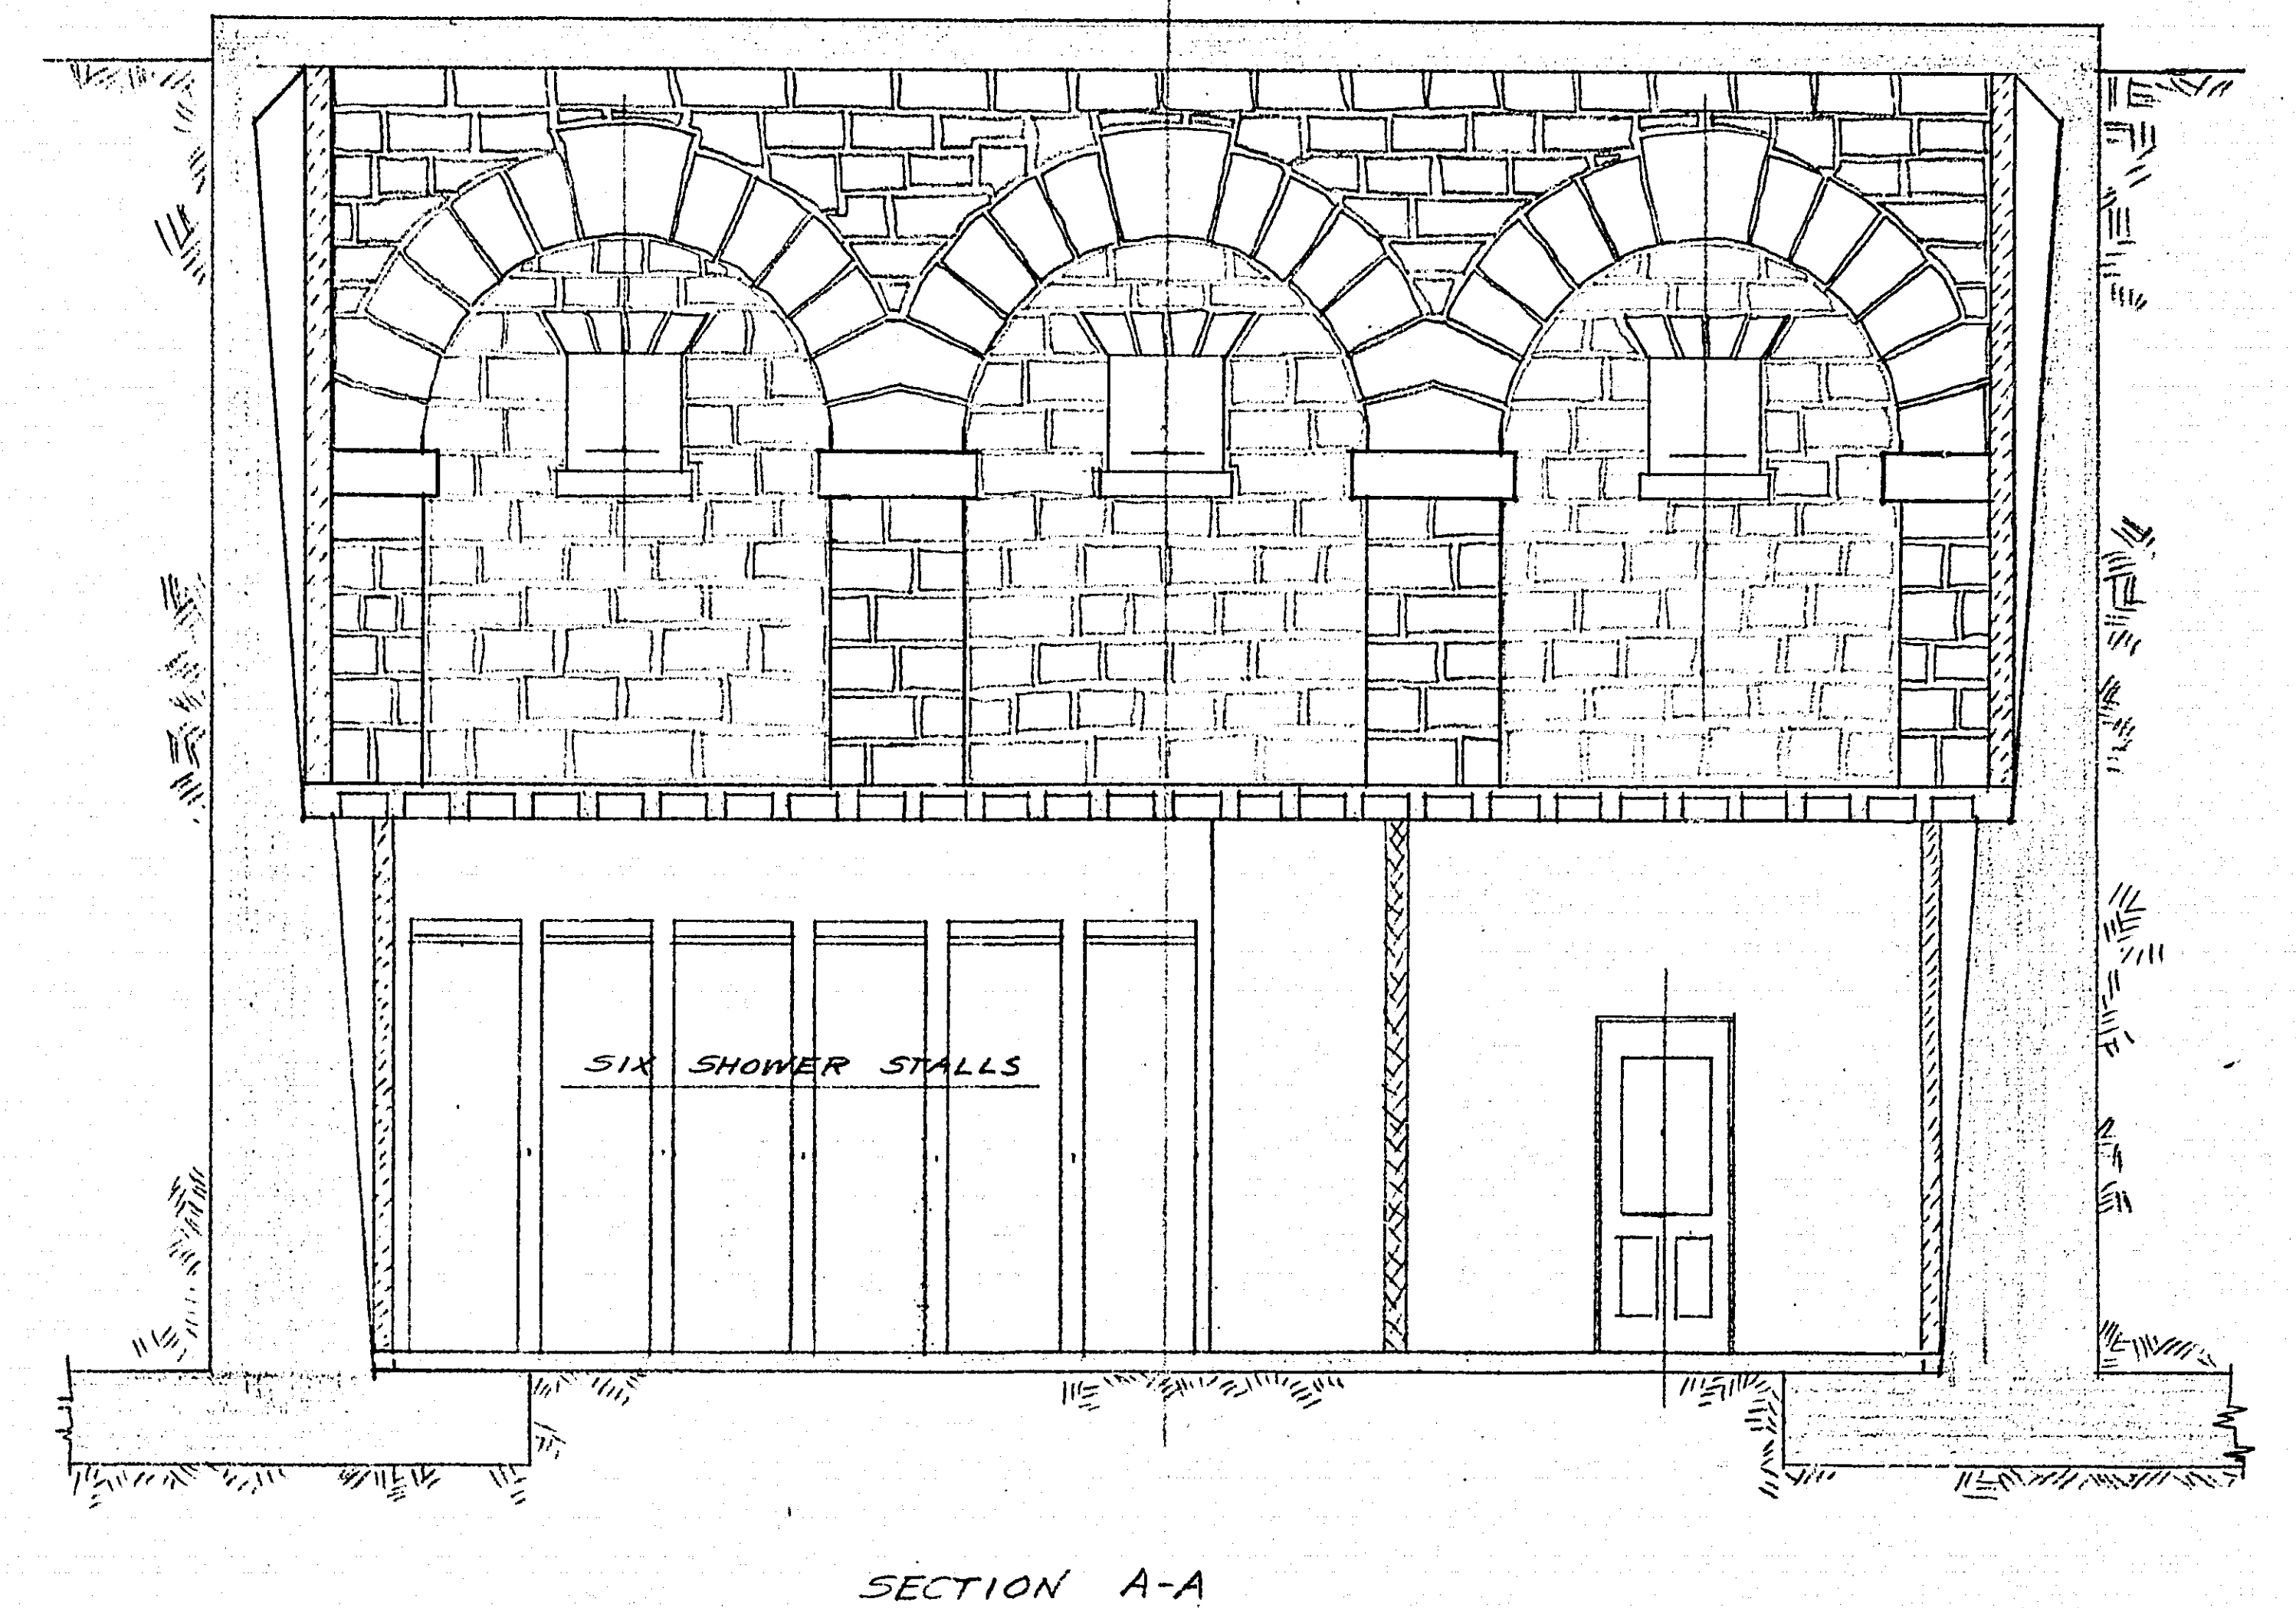


FRONT ELEVATION - WEST

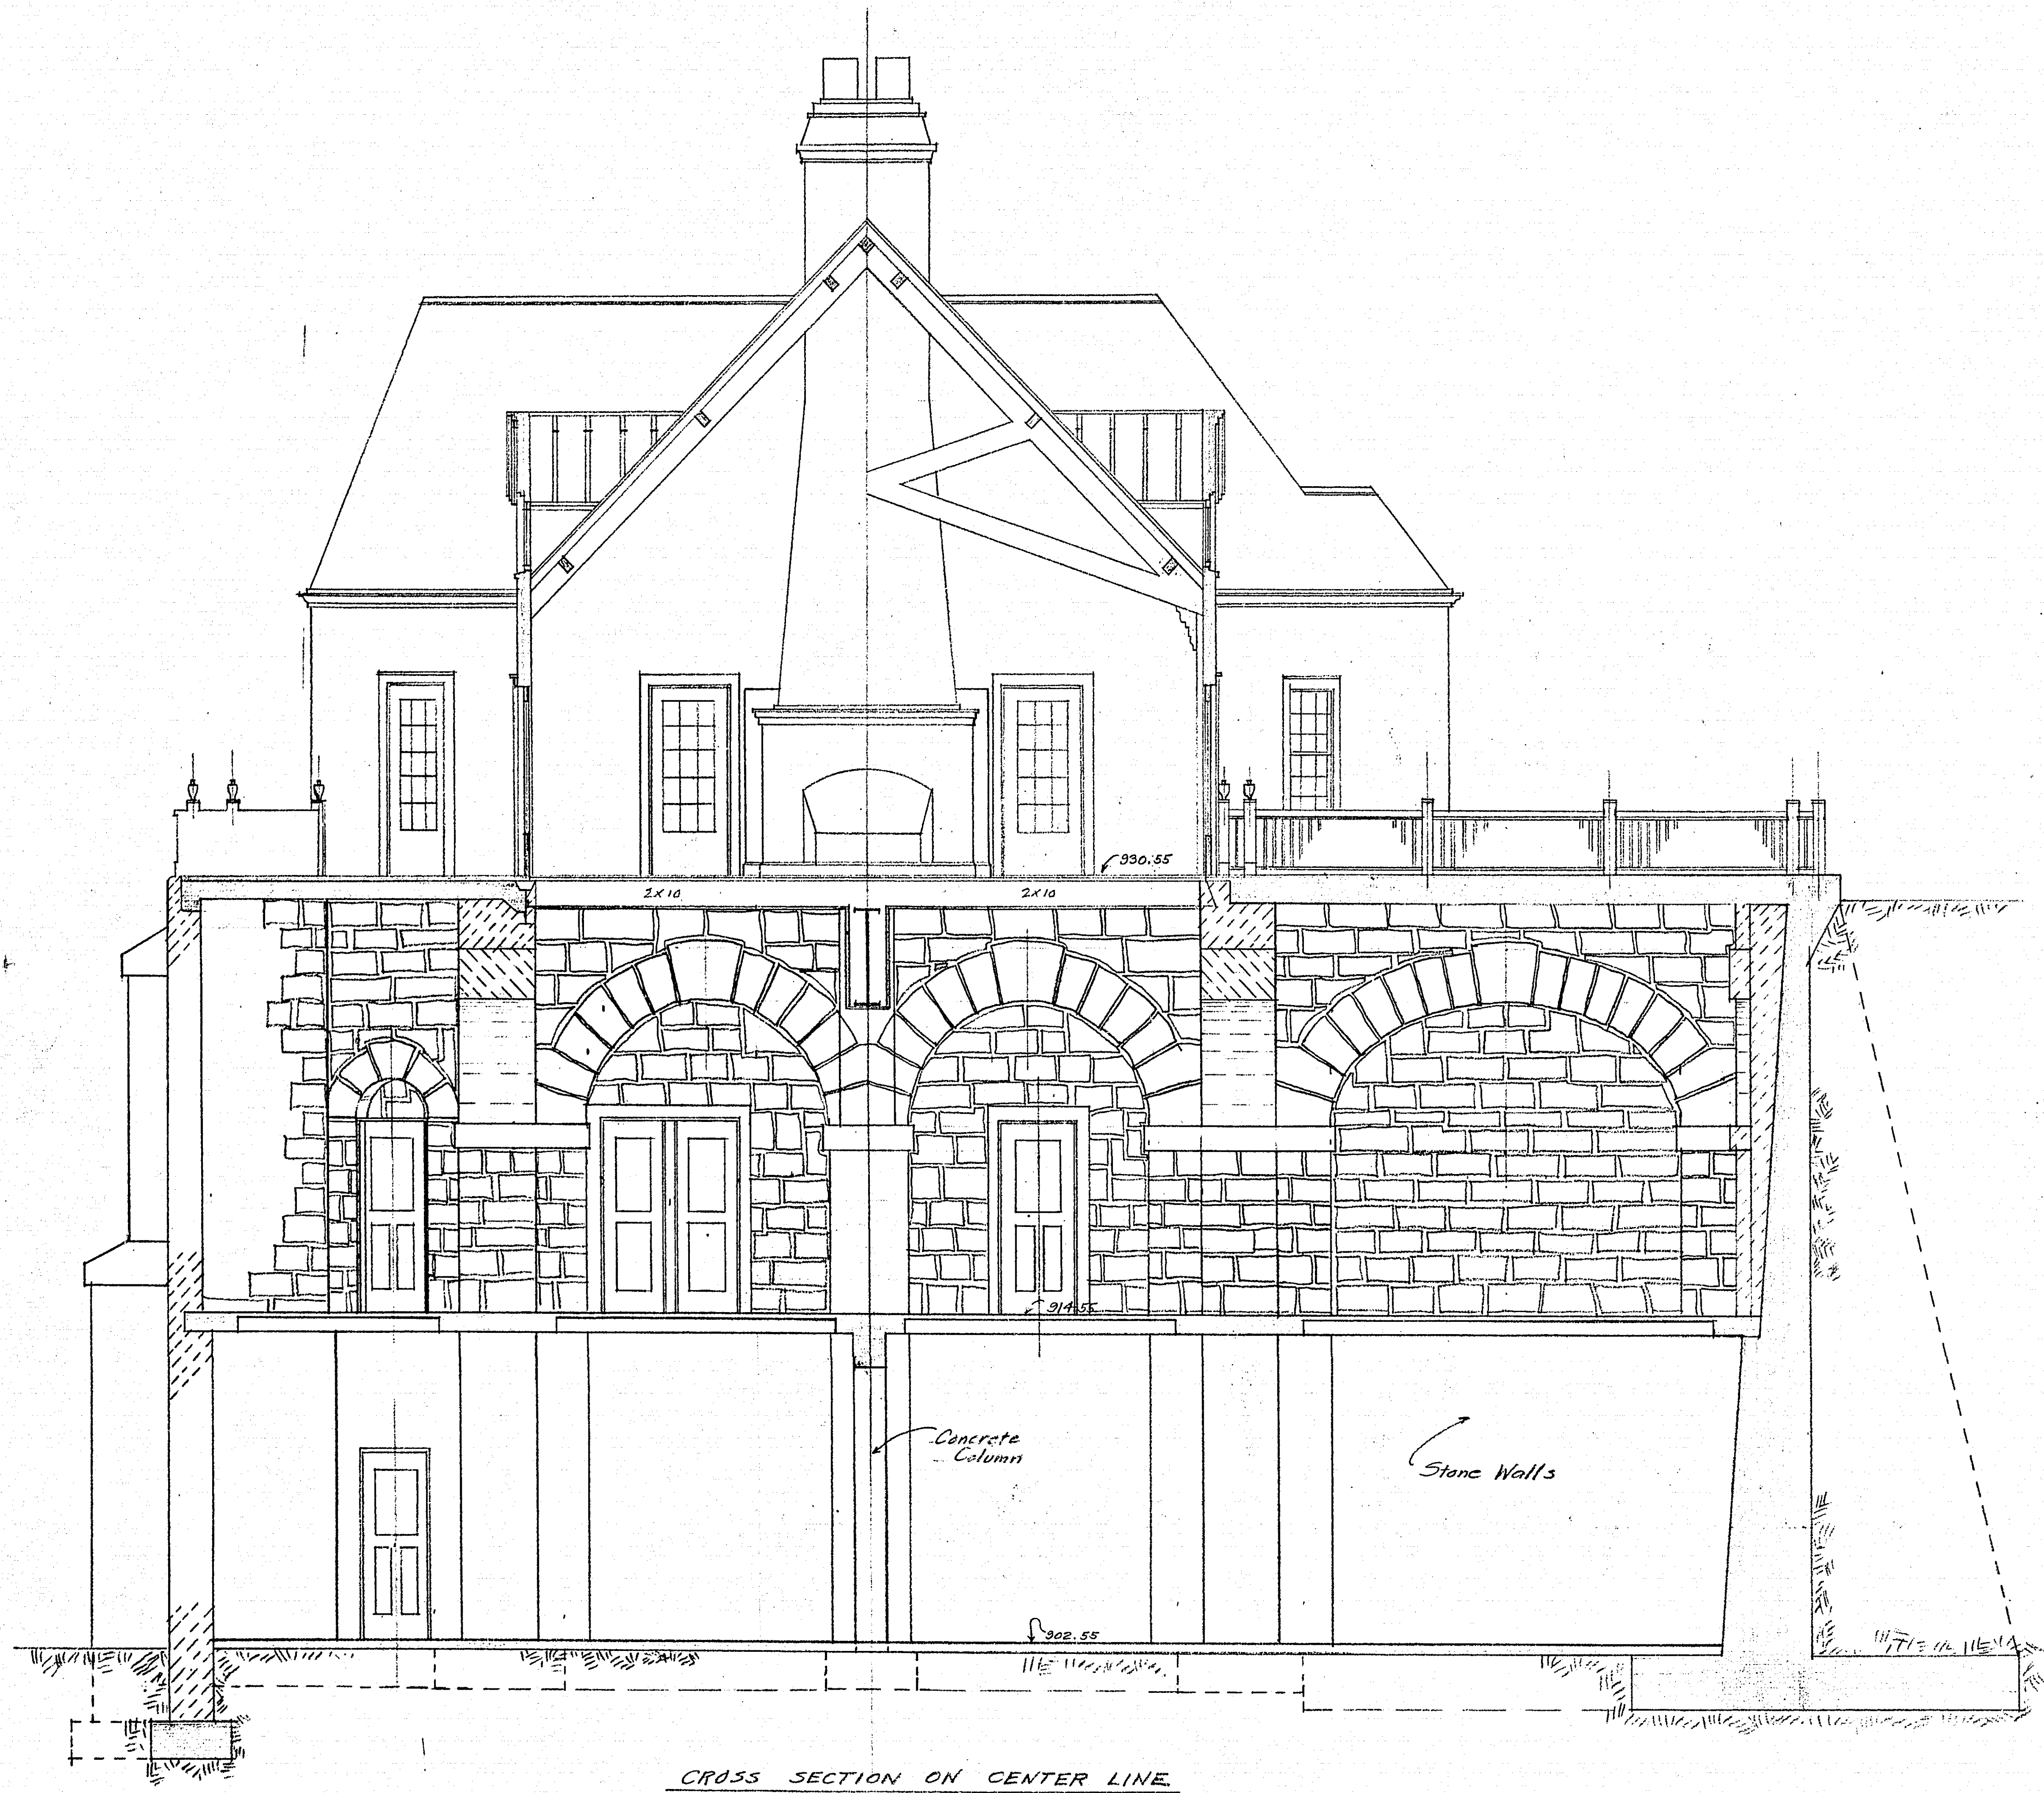

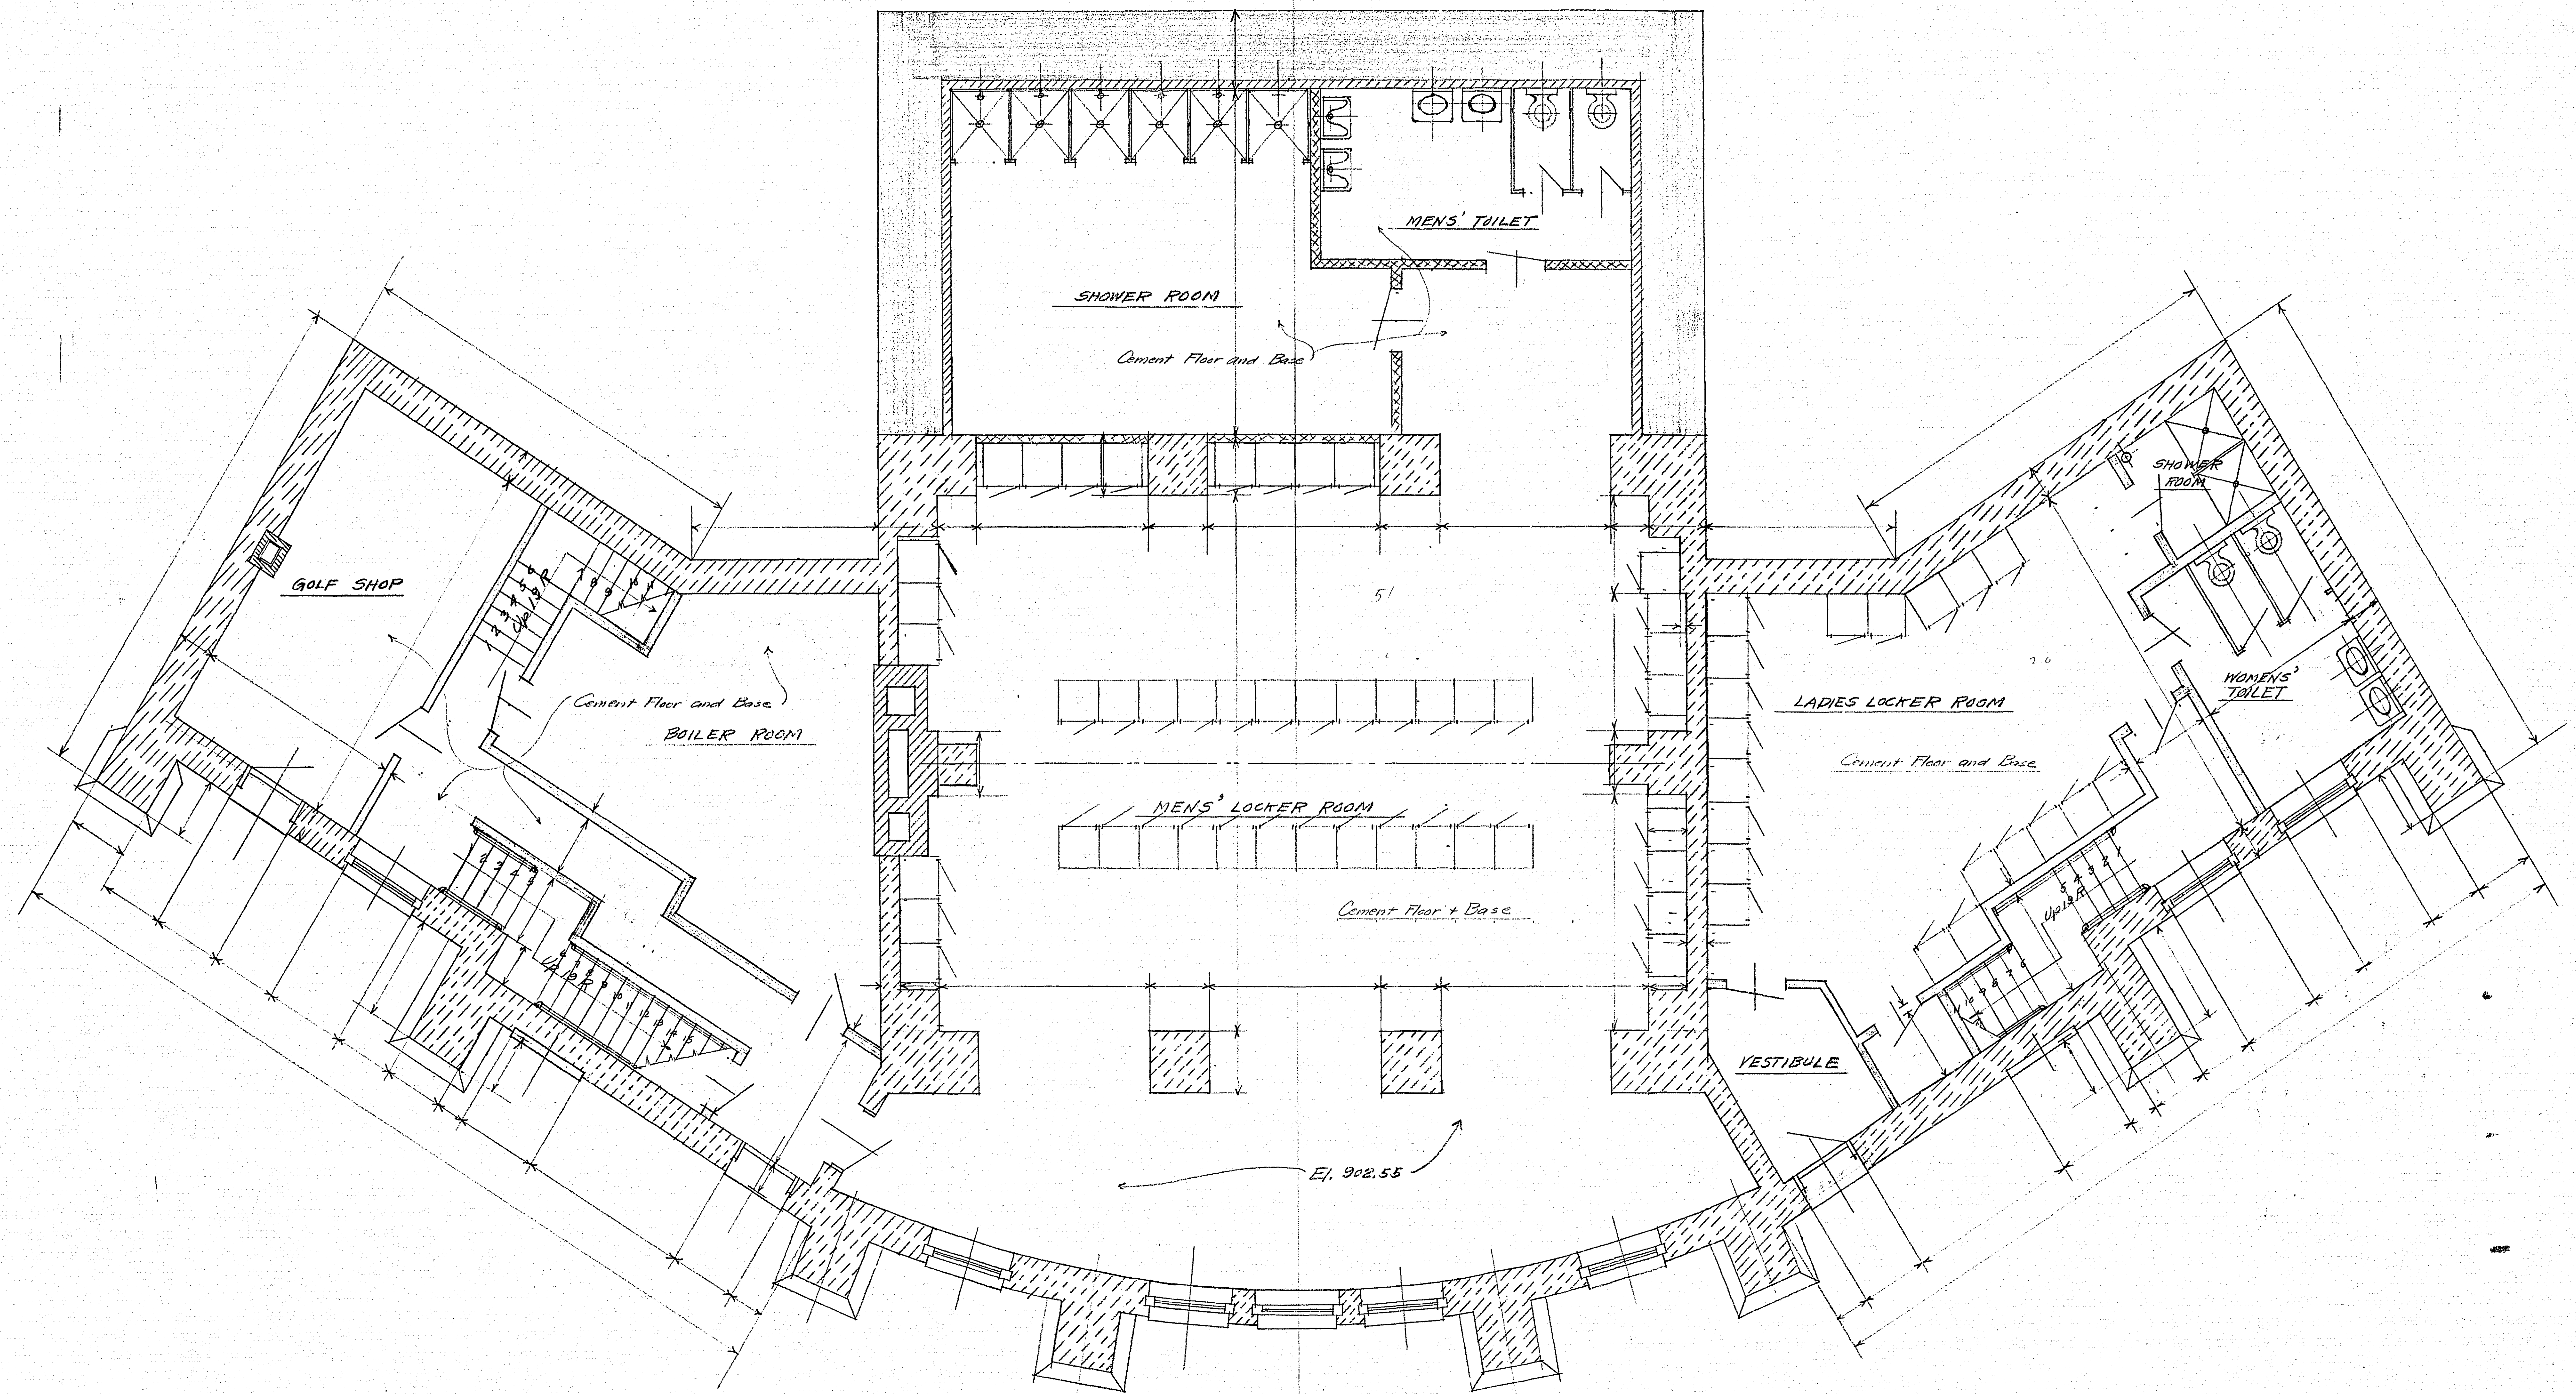


LOCKER ROOM FLOOR - $\frac{1}{4}'' = 1'-0''$

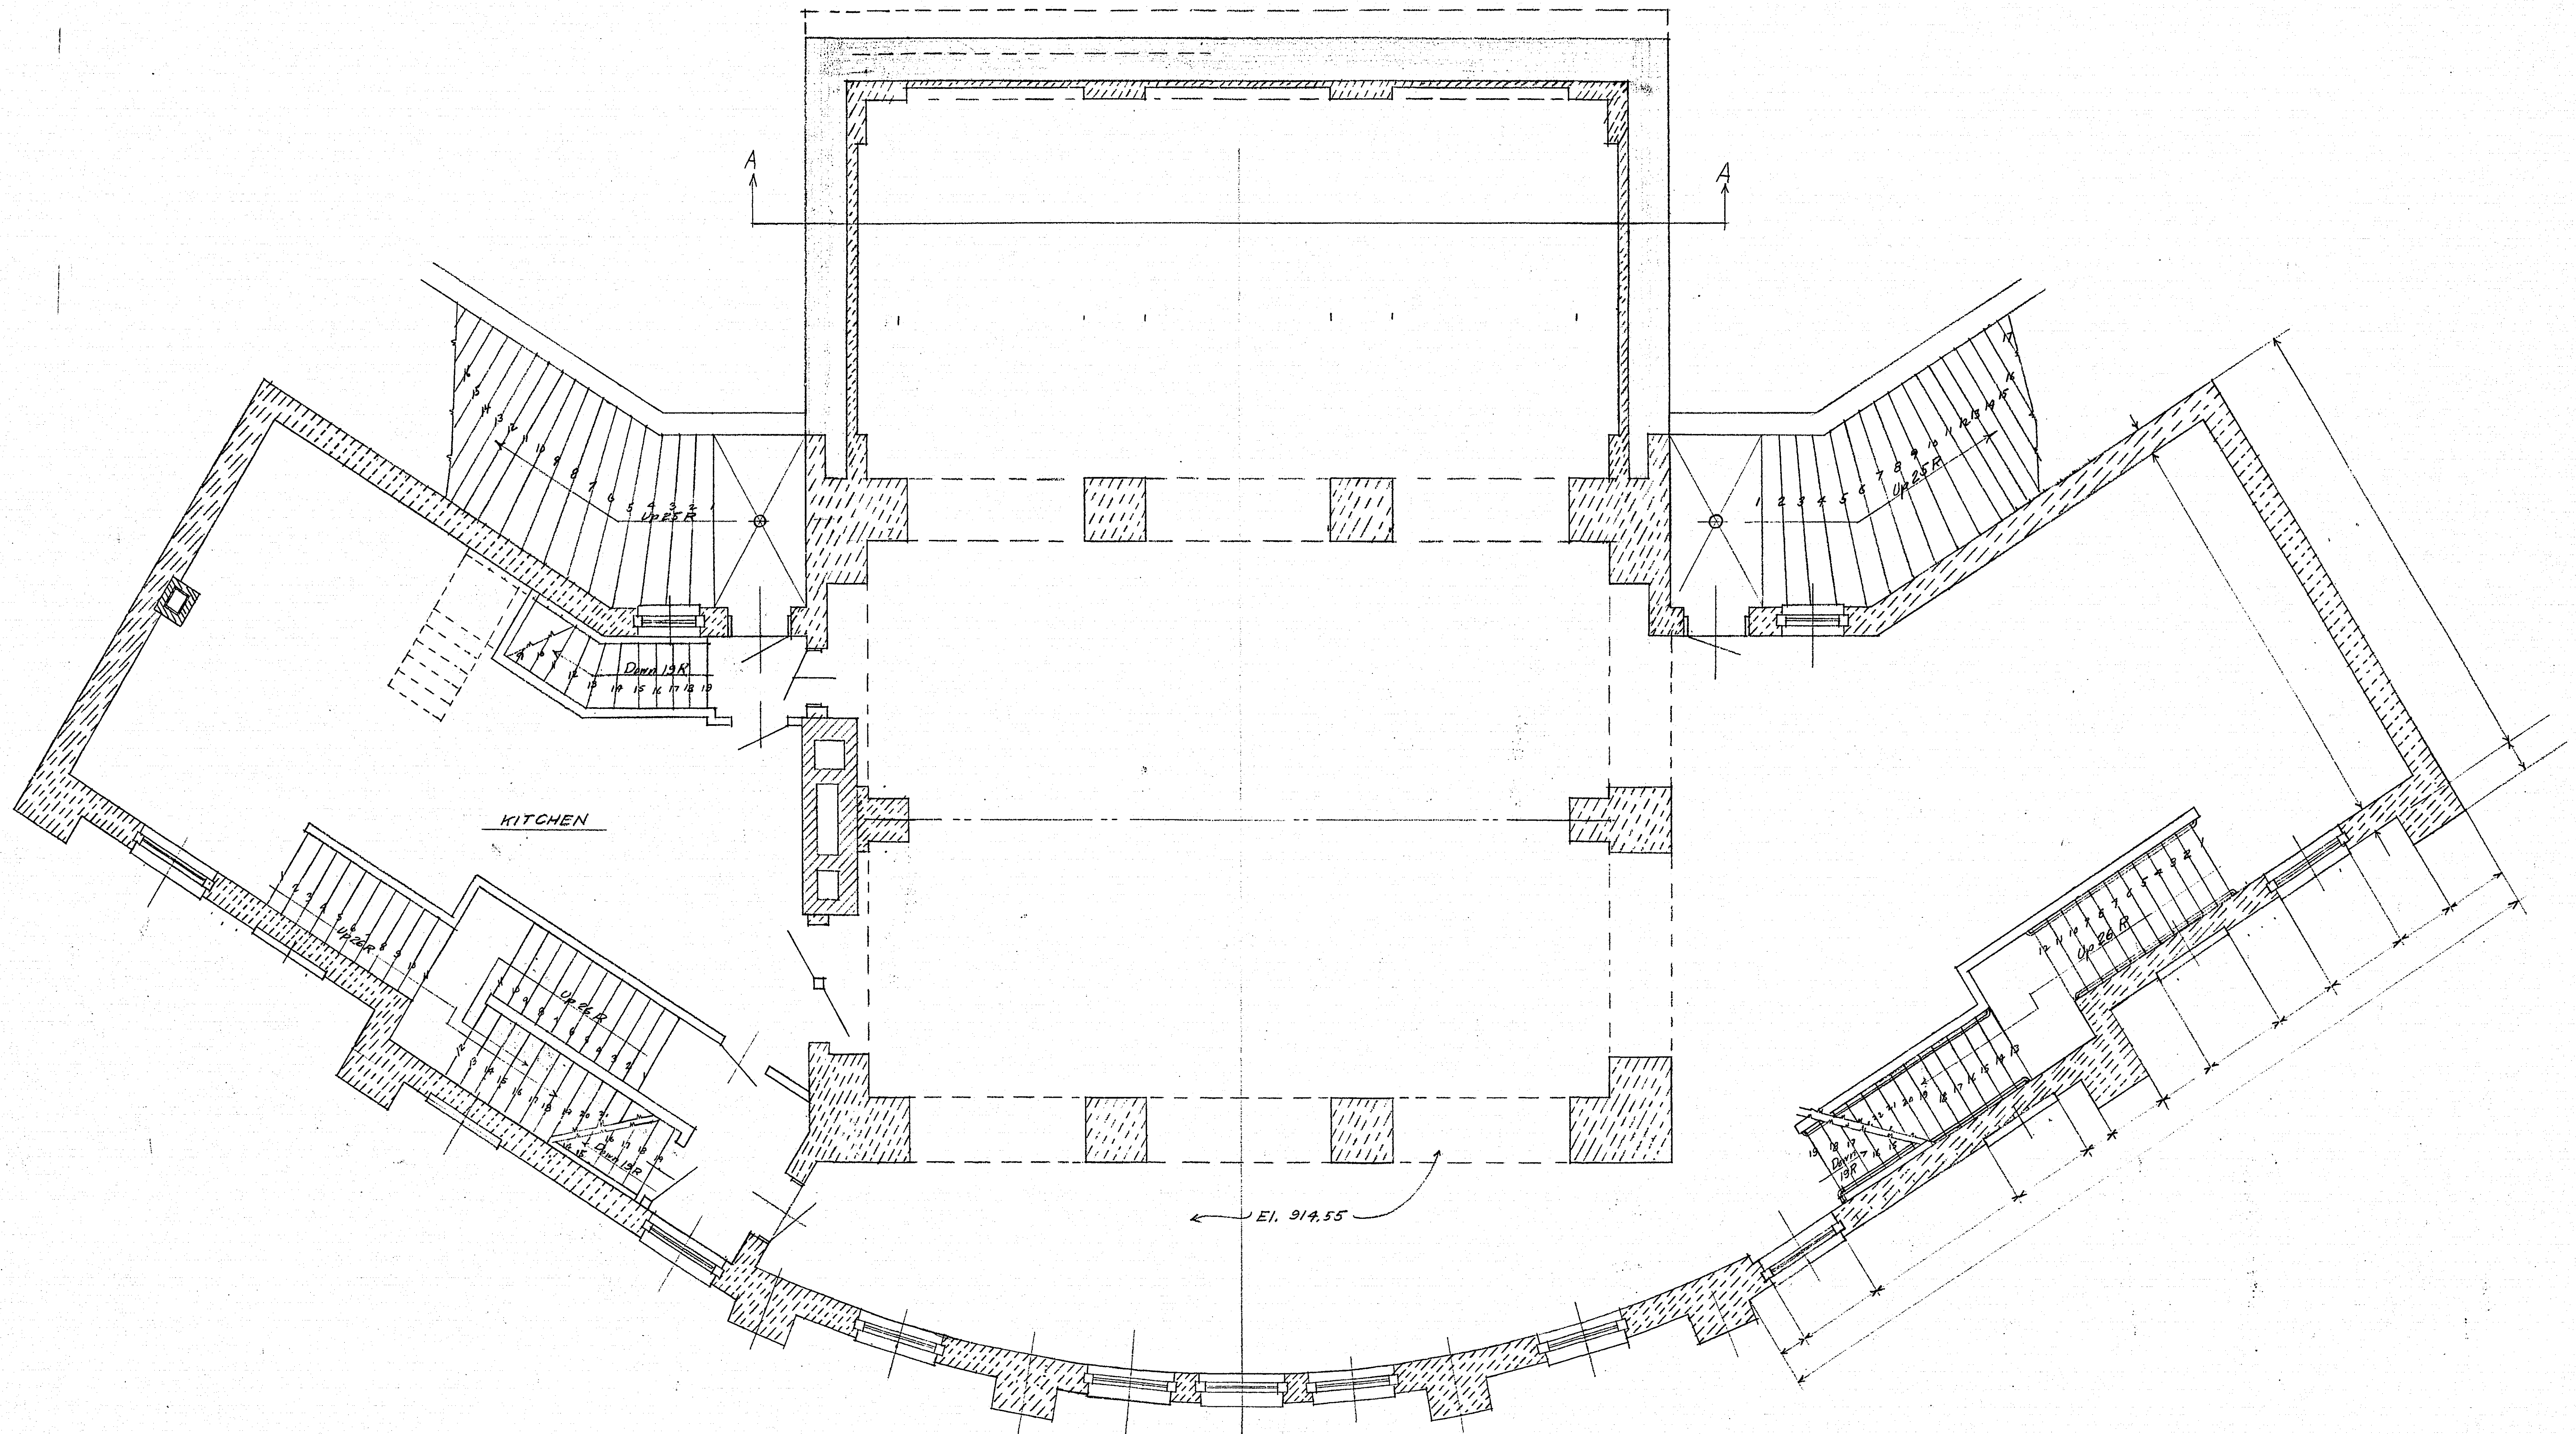

KITCHEN

DINING ROOM FLOOR PLAN

EI. 914.55

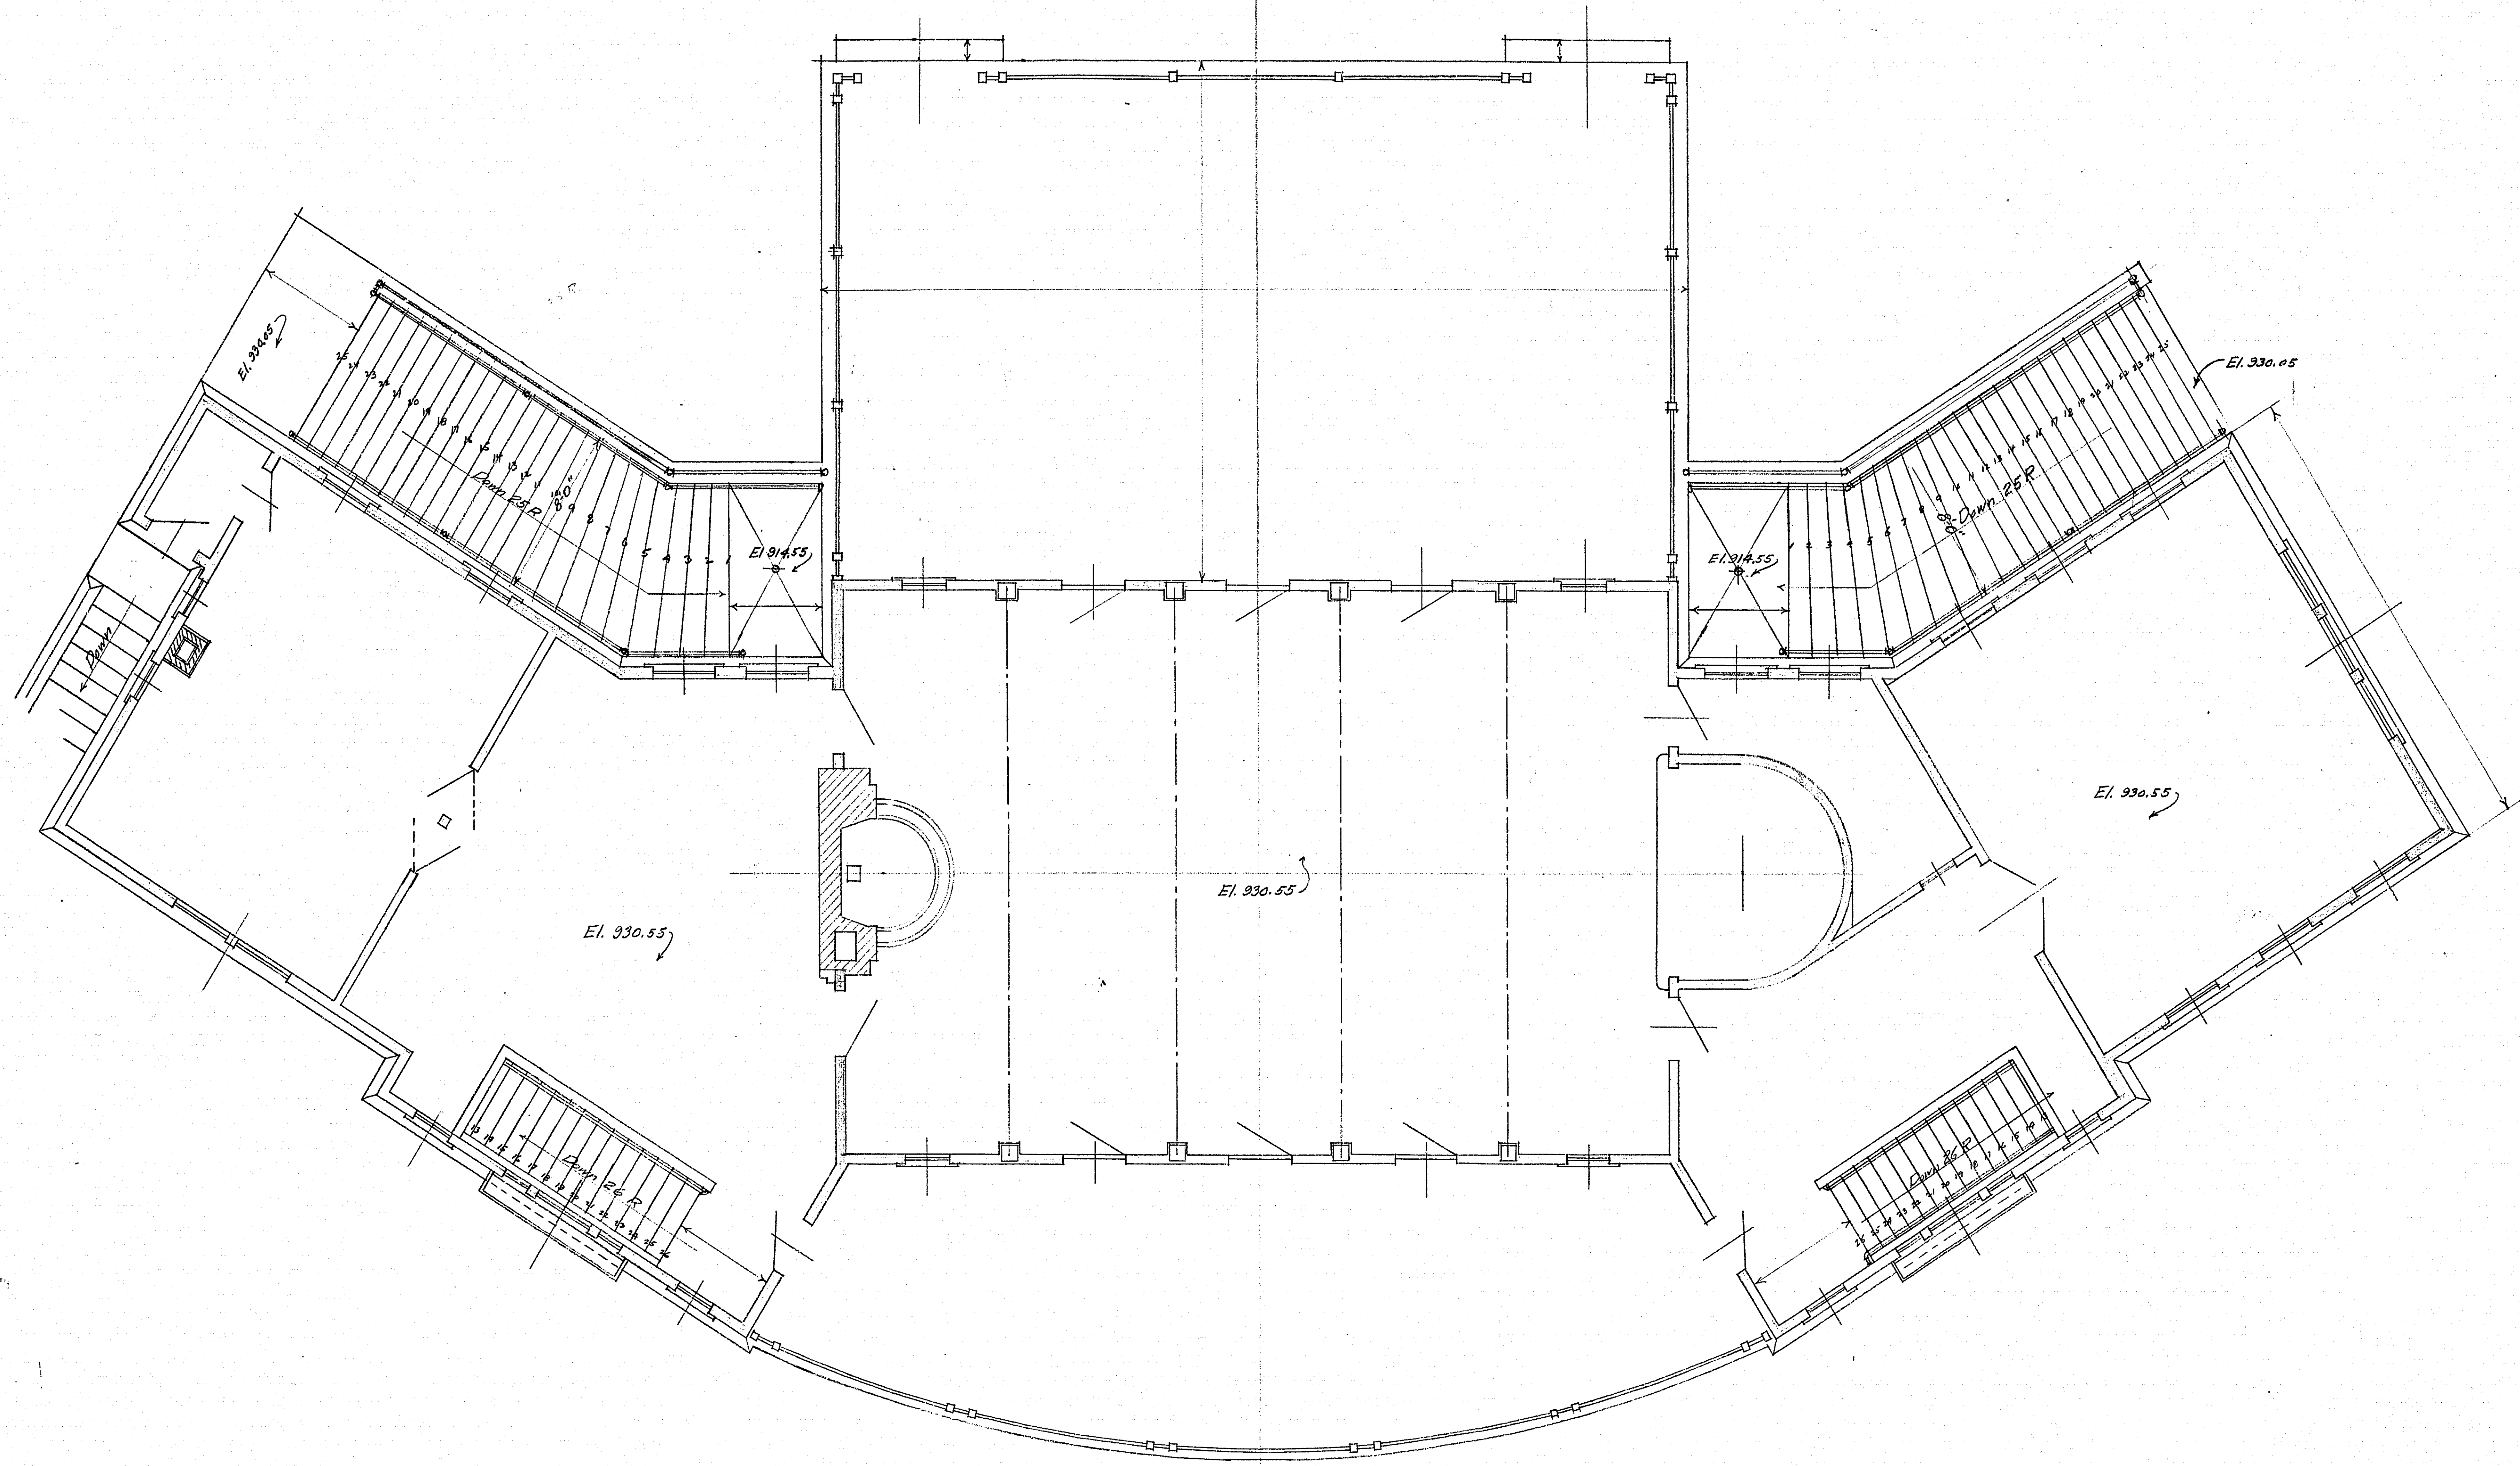

REMODELLED MAIN FLOOR PLAN - $\frac{1}{4}'' = 1'-0''$