



— Bill of Lumber —

5 Posts 4"x4"-6'-0" S.A.S.
4 Posts 4"x4"-3'-6" S.A.S.
3 Stringers 2"x12"-18'-0" S.A.S.
4 Railings 2"x4"-18'-0" S.A.S.
32 Cleats - 2"x4"-1'-0" S.A.S.
16 Treads - 2"x12"-5'-0" S1S, 2 E.
1 Top Header - 2"x12"-6'-0" S1S, 2 E.

Note: All Lumber to be #1 Pine

Note: Provide 6# of 10d Wire Nails.

Note: Ends of 2"x12" Treads to be supported on Side Stringers by means of 2"x4" cleats. Center Stringer to be cut to receive 2"x12" Treads. All Stringers to be supported on 4"x4" Posts. At sides, these 4"x4" Posts will extend up for Rail Construction.

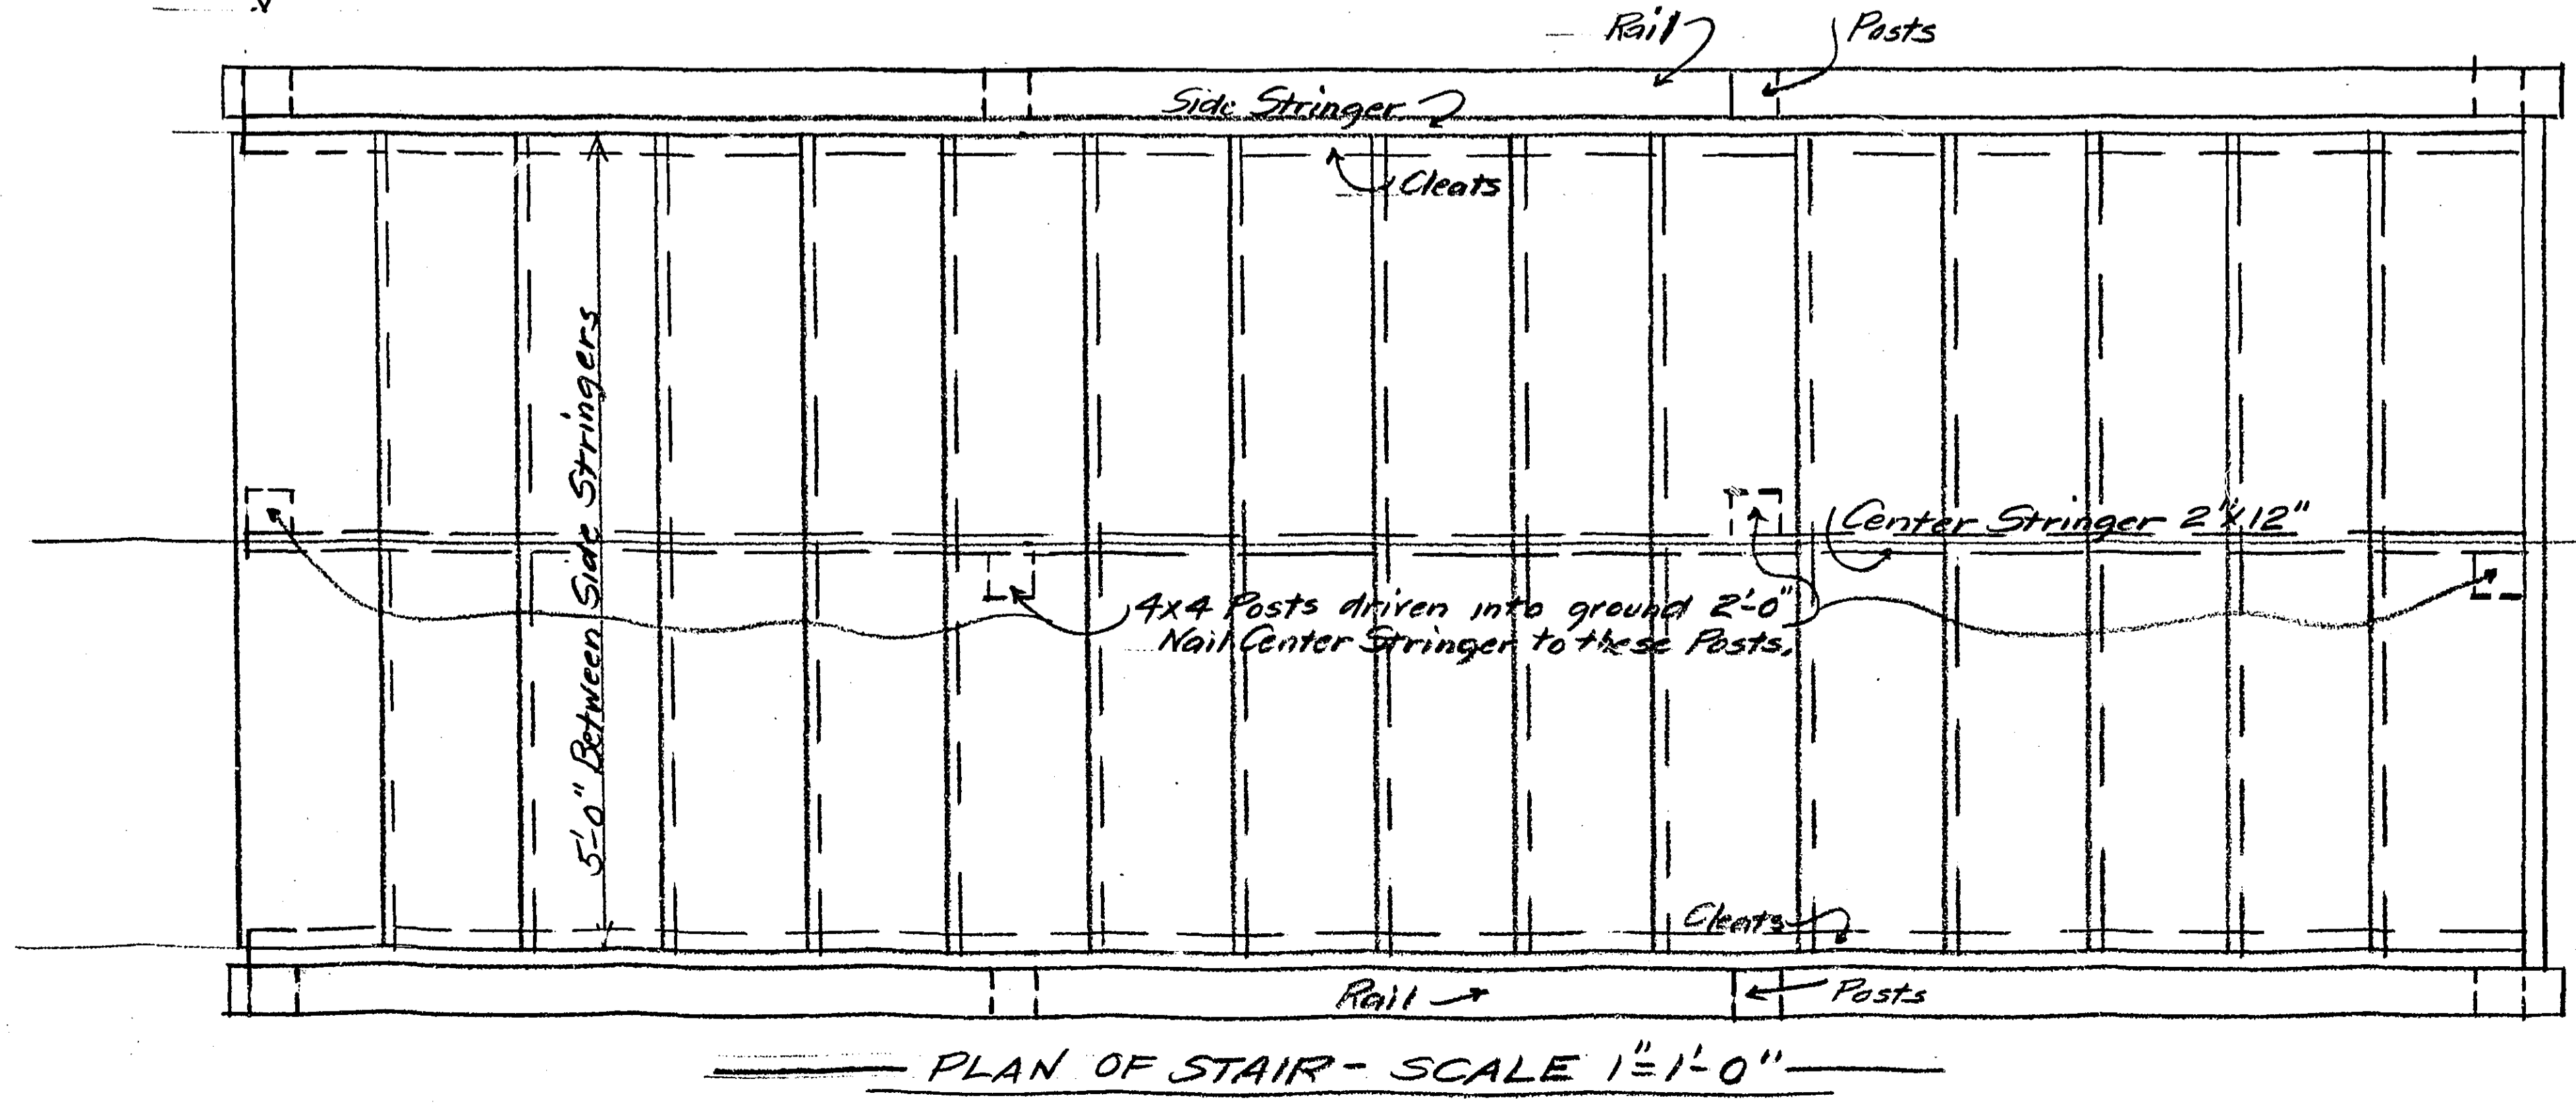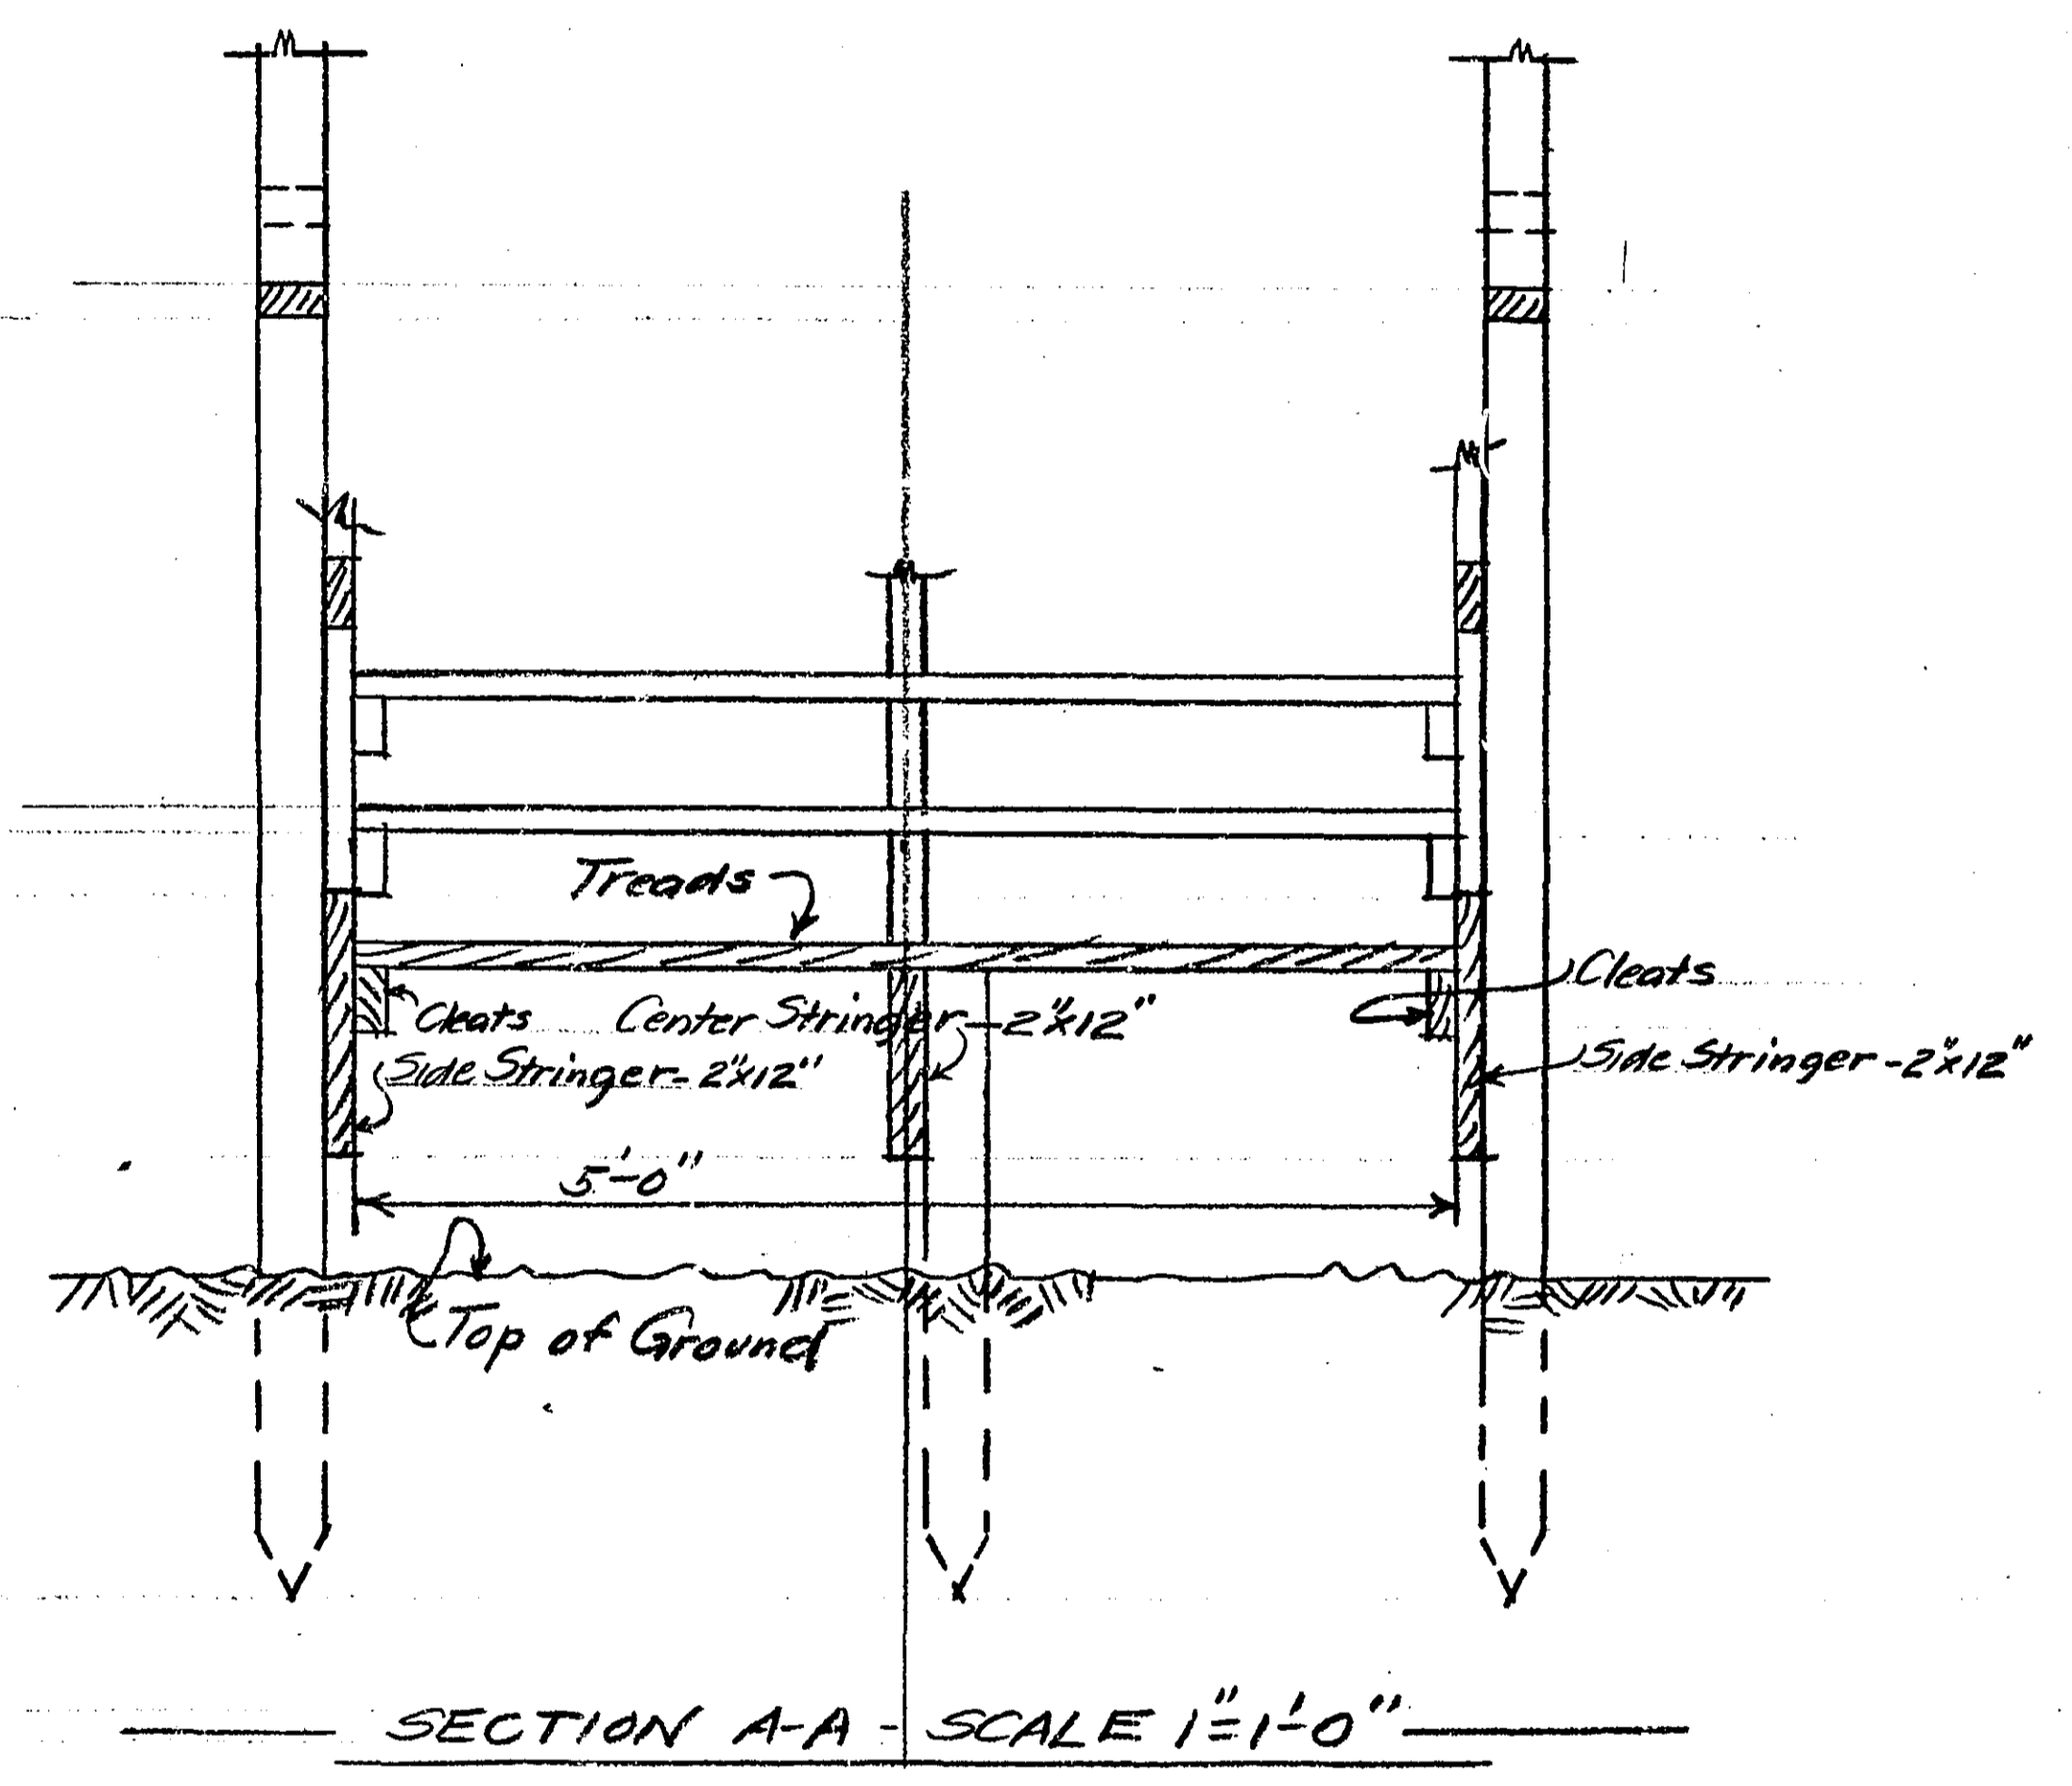




PROPOSED WOOD STAIRWAY FOR PUBLIC BEACH  
AT WEST END OF BUFFALO STREET  
BALD EAGLE LAKE  
SCALES NOTED MAY 1949  
OFFICE OF COUNTY SURVEYOR

Bill of Lumber

8 Posts 4'x4"-6'-0" S.A.S.
4 Posts 4'x4"-3'-6" S.A.S.
3 Stringers 2'x12"-18'-0" S.A.S.
4 Railings 2'x4"-18'-0" S.A.S.
32 Cleats - 2'x4"-1'-0" S.A.S.
16 Treads - 2'x12"-5'-0" S1S.2 E.
1 Top Header - 2'x12"-6'-0" S1S.2 E.

Note: All lumber to be #1 Pine

Note: Provide 6# of 10d Wire Nails.

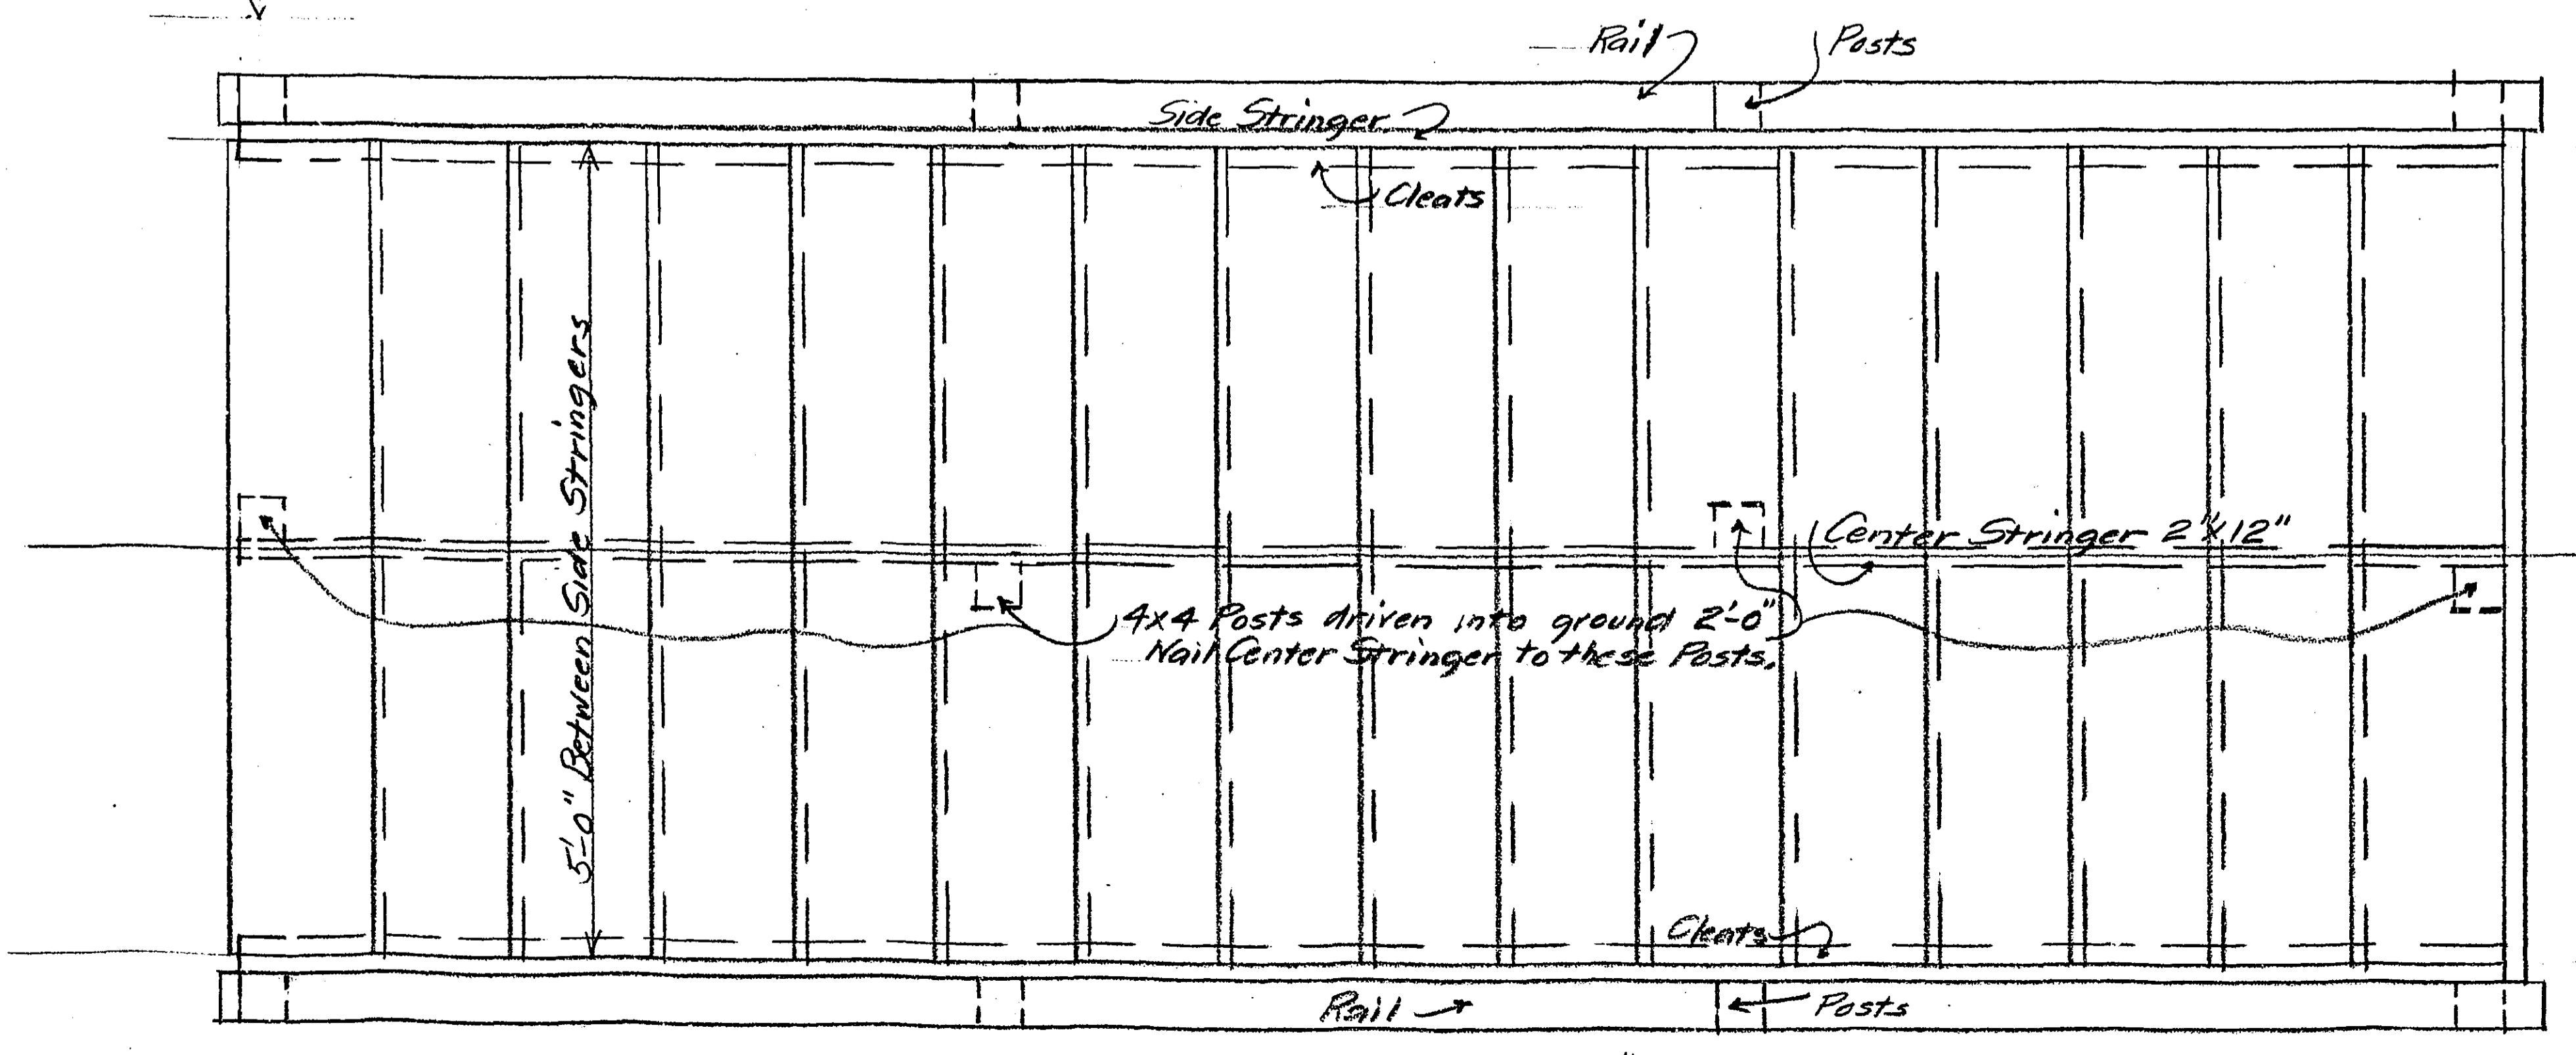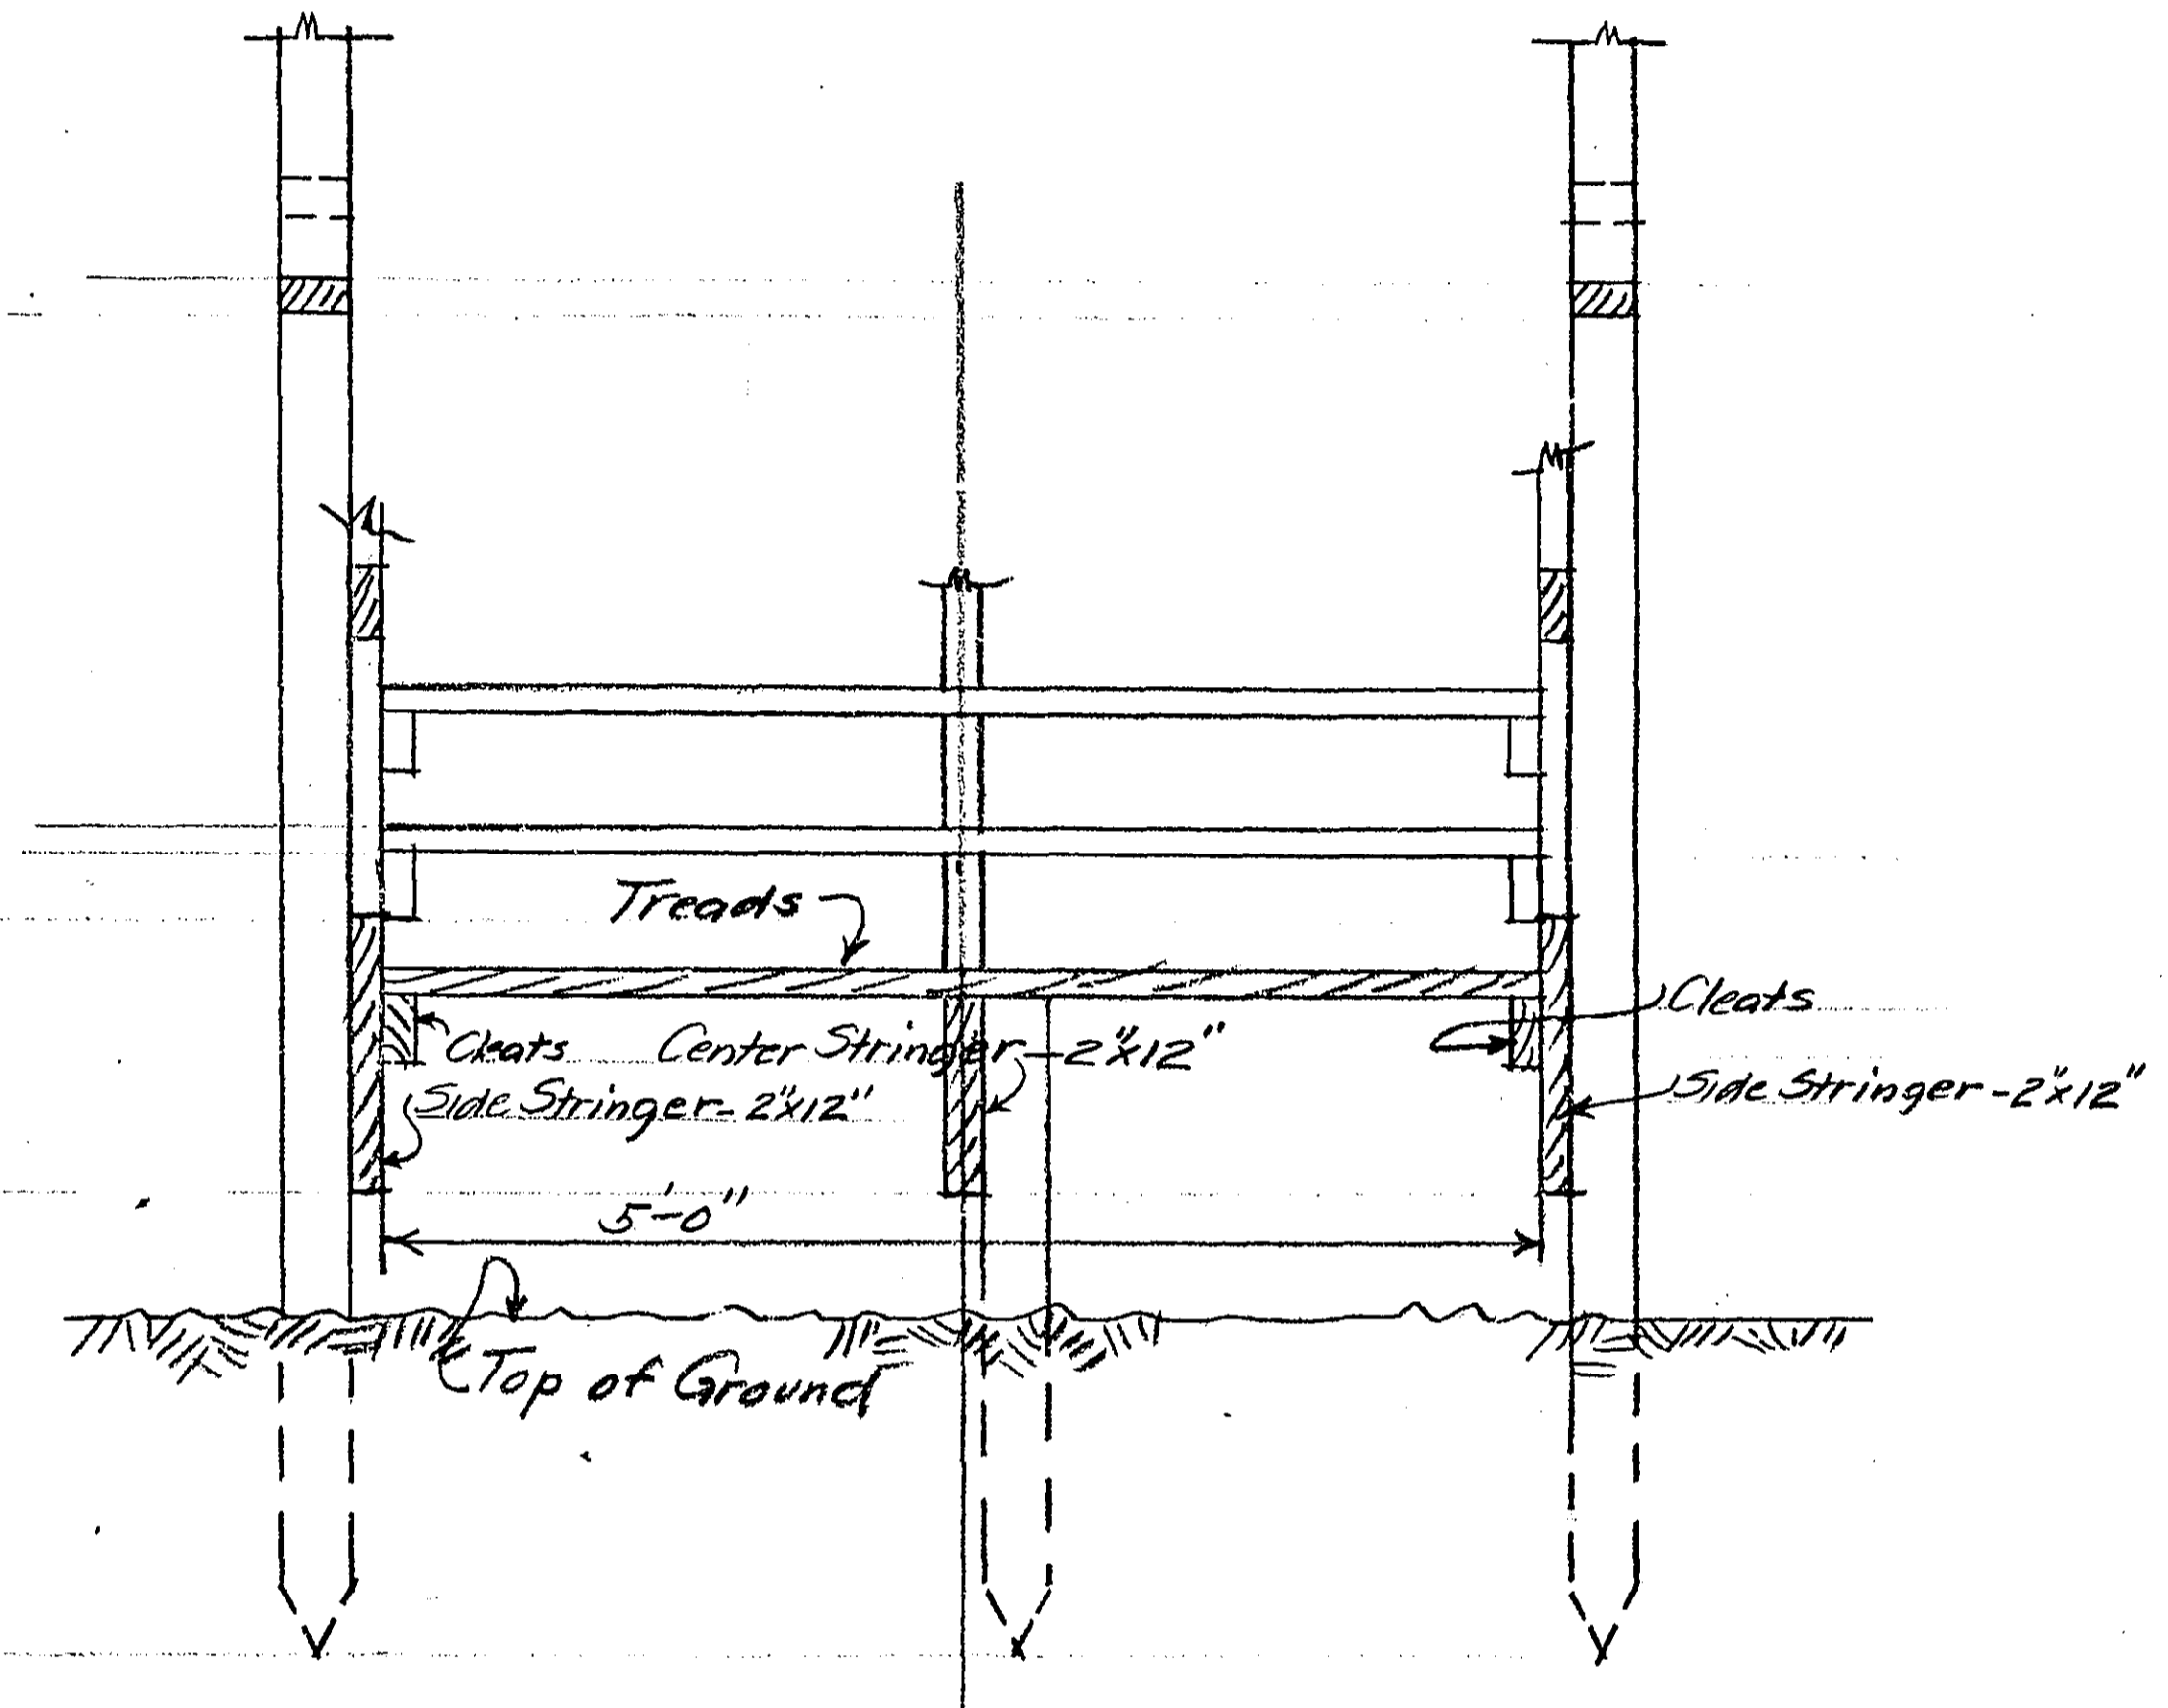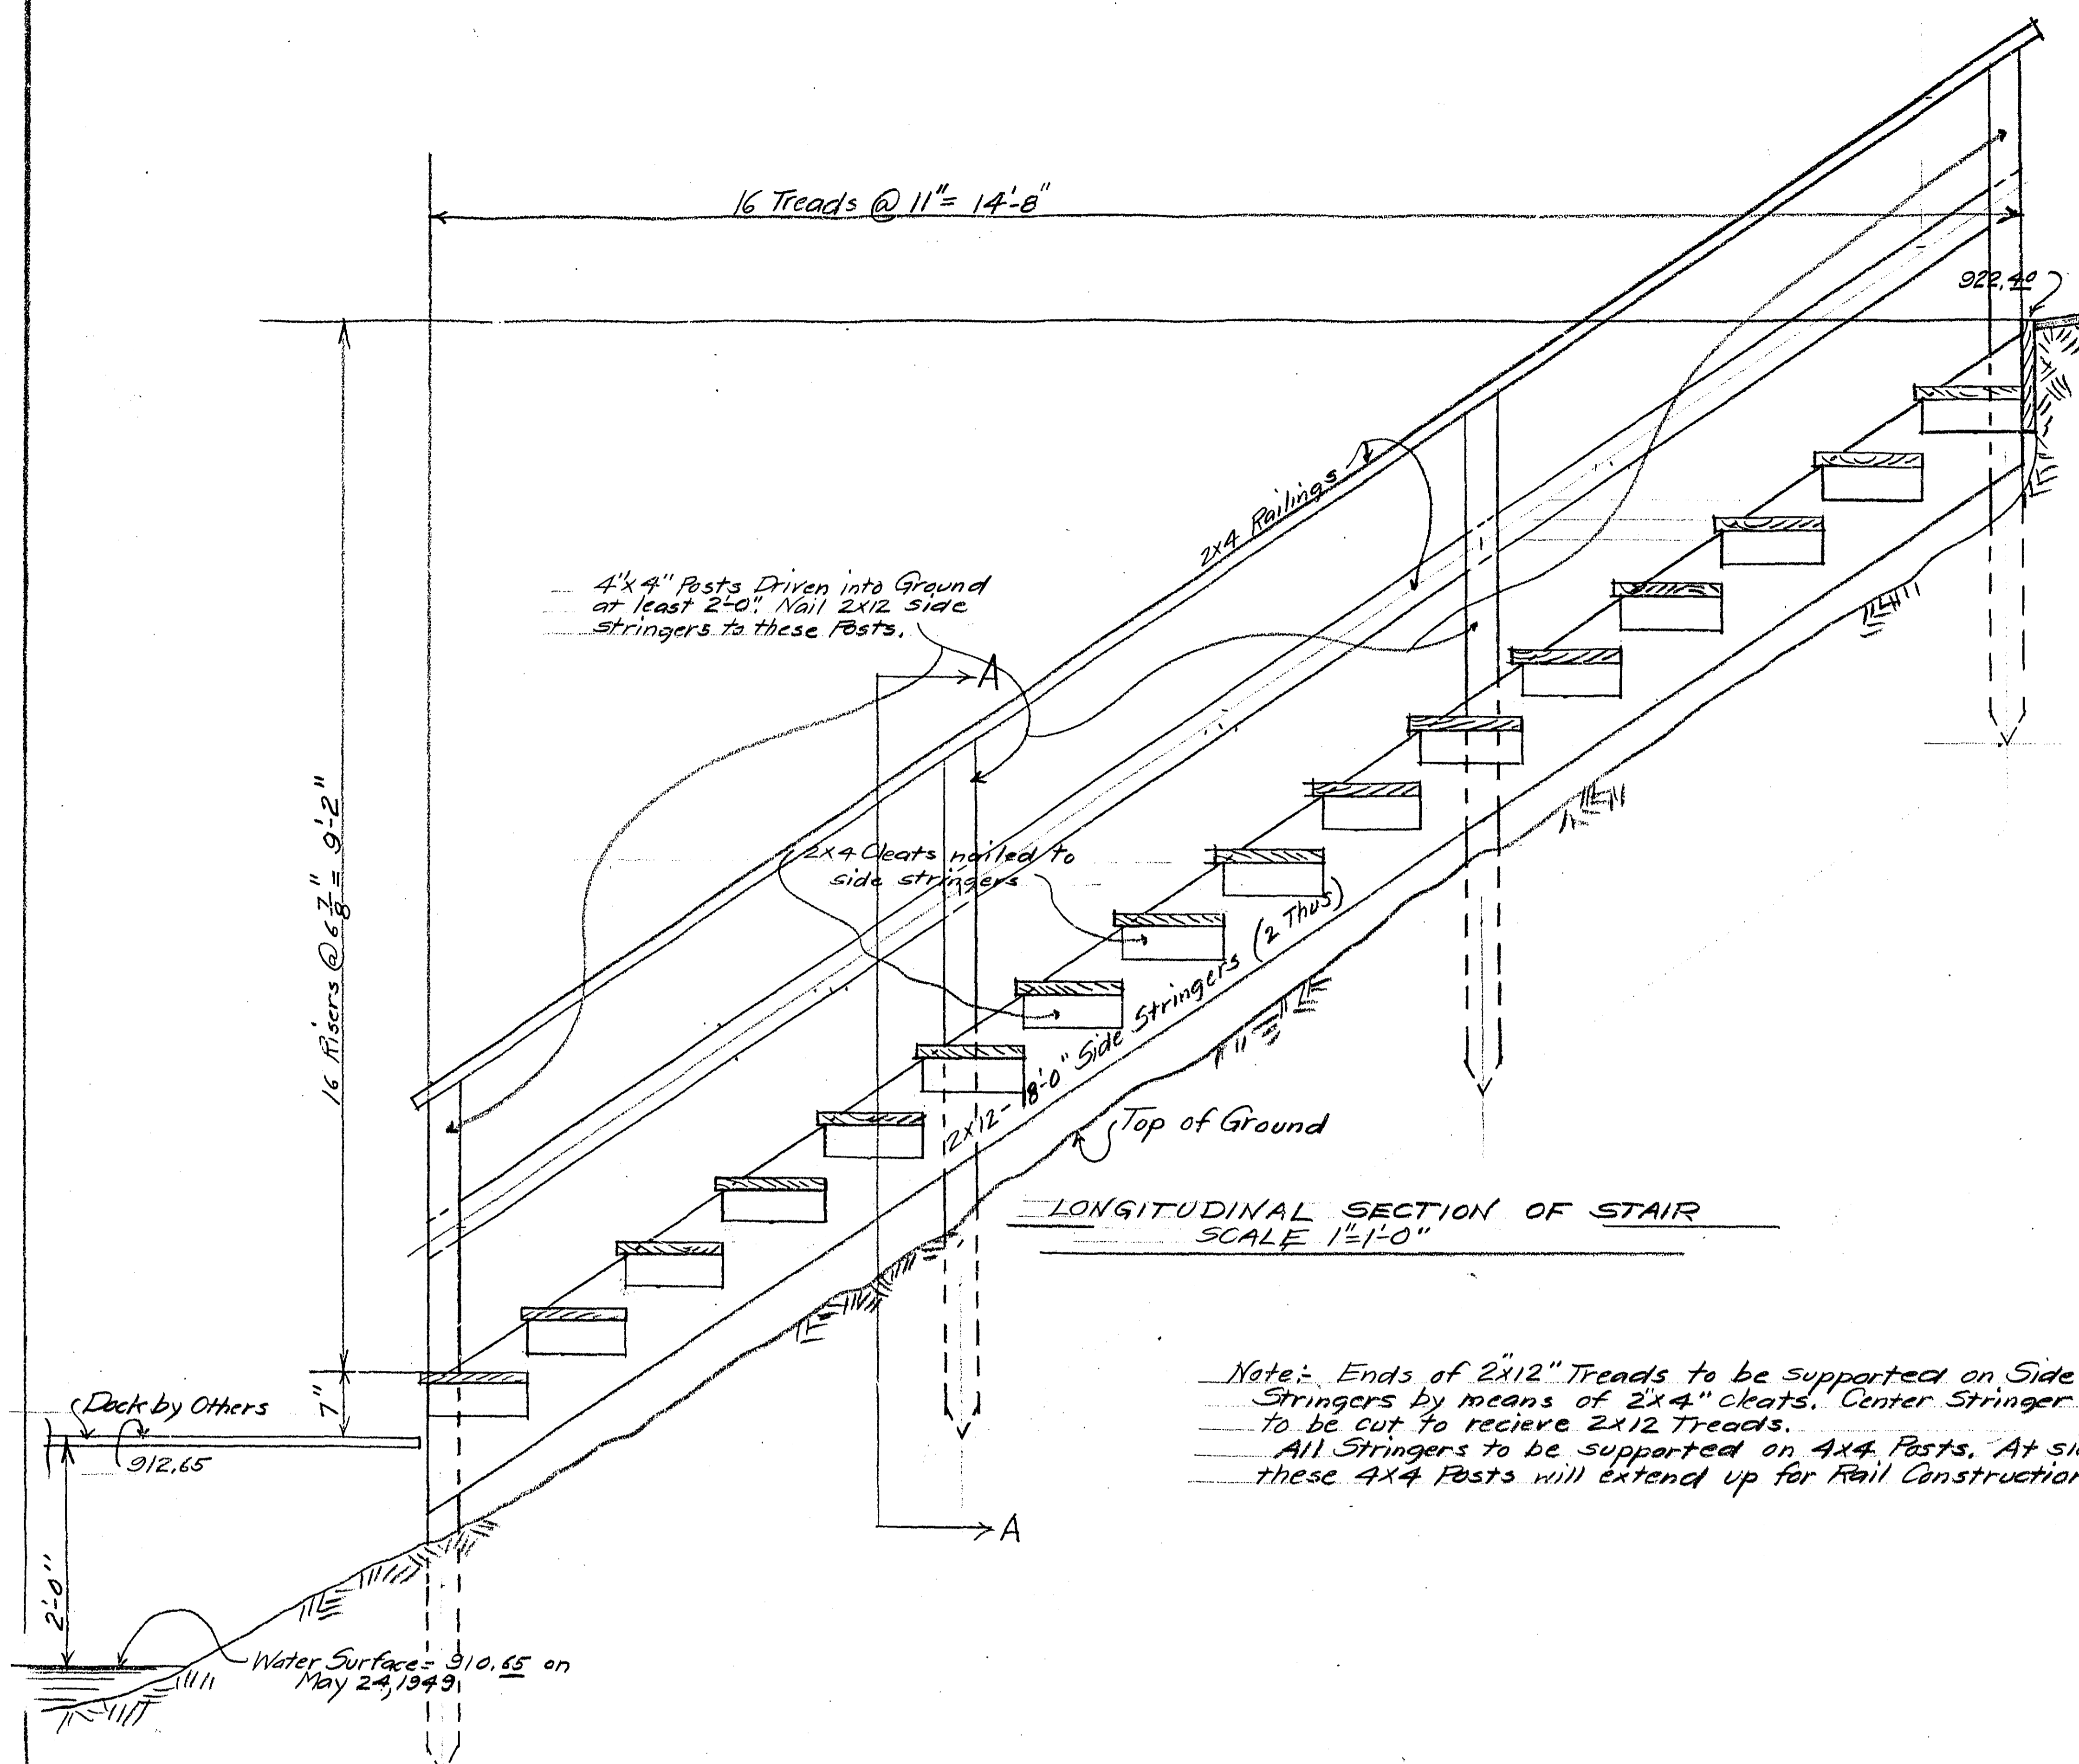

PROPOSED WOOD STAIRWAY FOR PUBLIC BEACH  
 AT WEST END OF BUFFALO STREET  
 BALD EAGLE LAKE  
 MAY 1949  
 OFFICE OF COUNTY SURVEYOR

R. L. Brown