


NUMBERED LOTS ARE  
 16'-0" SQUARE  
 MAIN ROADS = 16'-0" WIDE  
 SIDE ROADS 7'-0" "  
 TRACED FROM ORIGINAL  
 PLAT DRAWING MARCH-15-1948.  
 SCALE = 16'-0" = 1 INCH

- GROUND PLAT -  
 GERMAN LUTH. CEMETERY  
 NORTH VICTORIA & ORCHARD STR.  
 ST. PAUL - MINN.

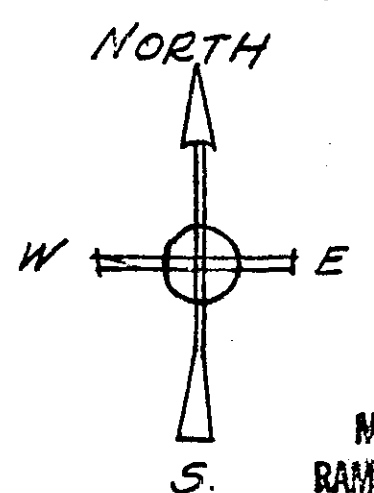


MICROFILMED  
 RAMSEY CO. ENGR.

R-702

LAKE  
COMO

SCALE 1 INCH = 200'

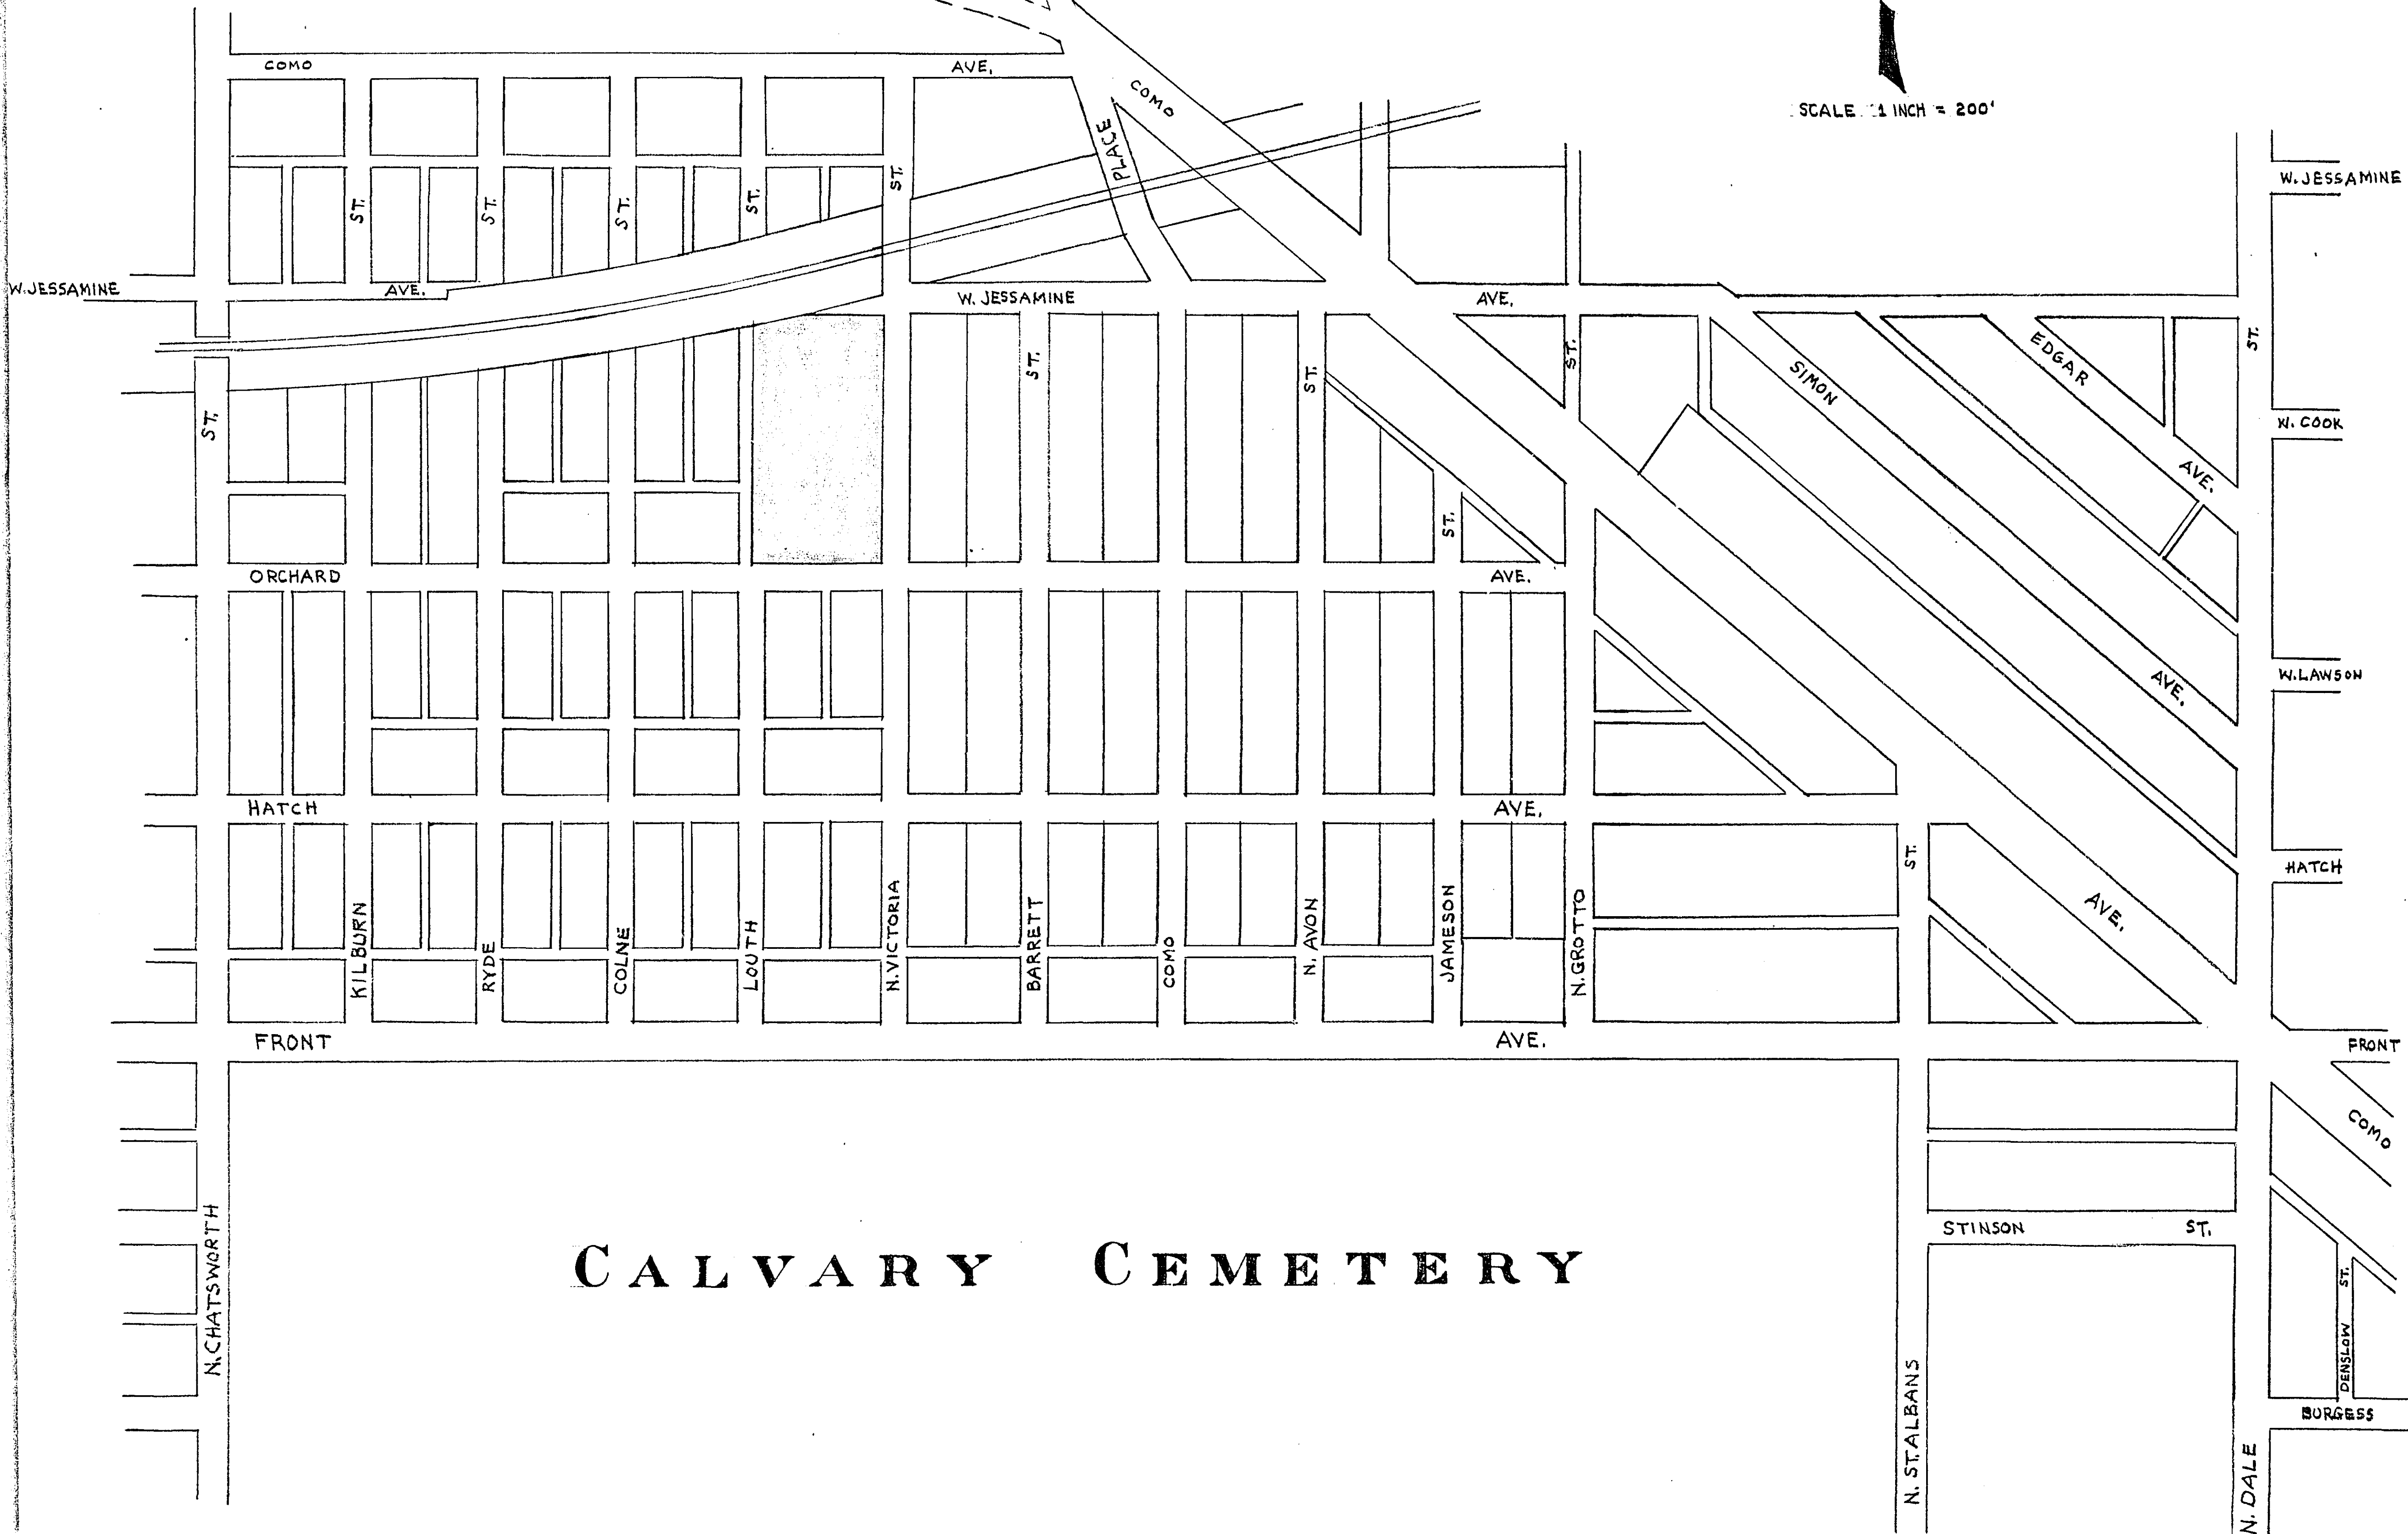

CALVARY CEMETERY


MICROFILMED  
RAMSEY CO. ENGR.

R-702

LAKE  
COMO



SCALE 1 INCH = 200'

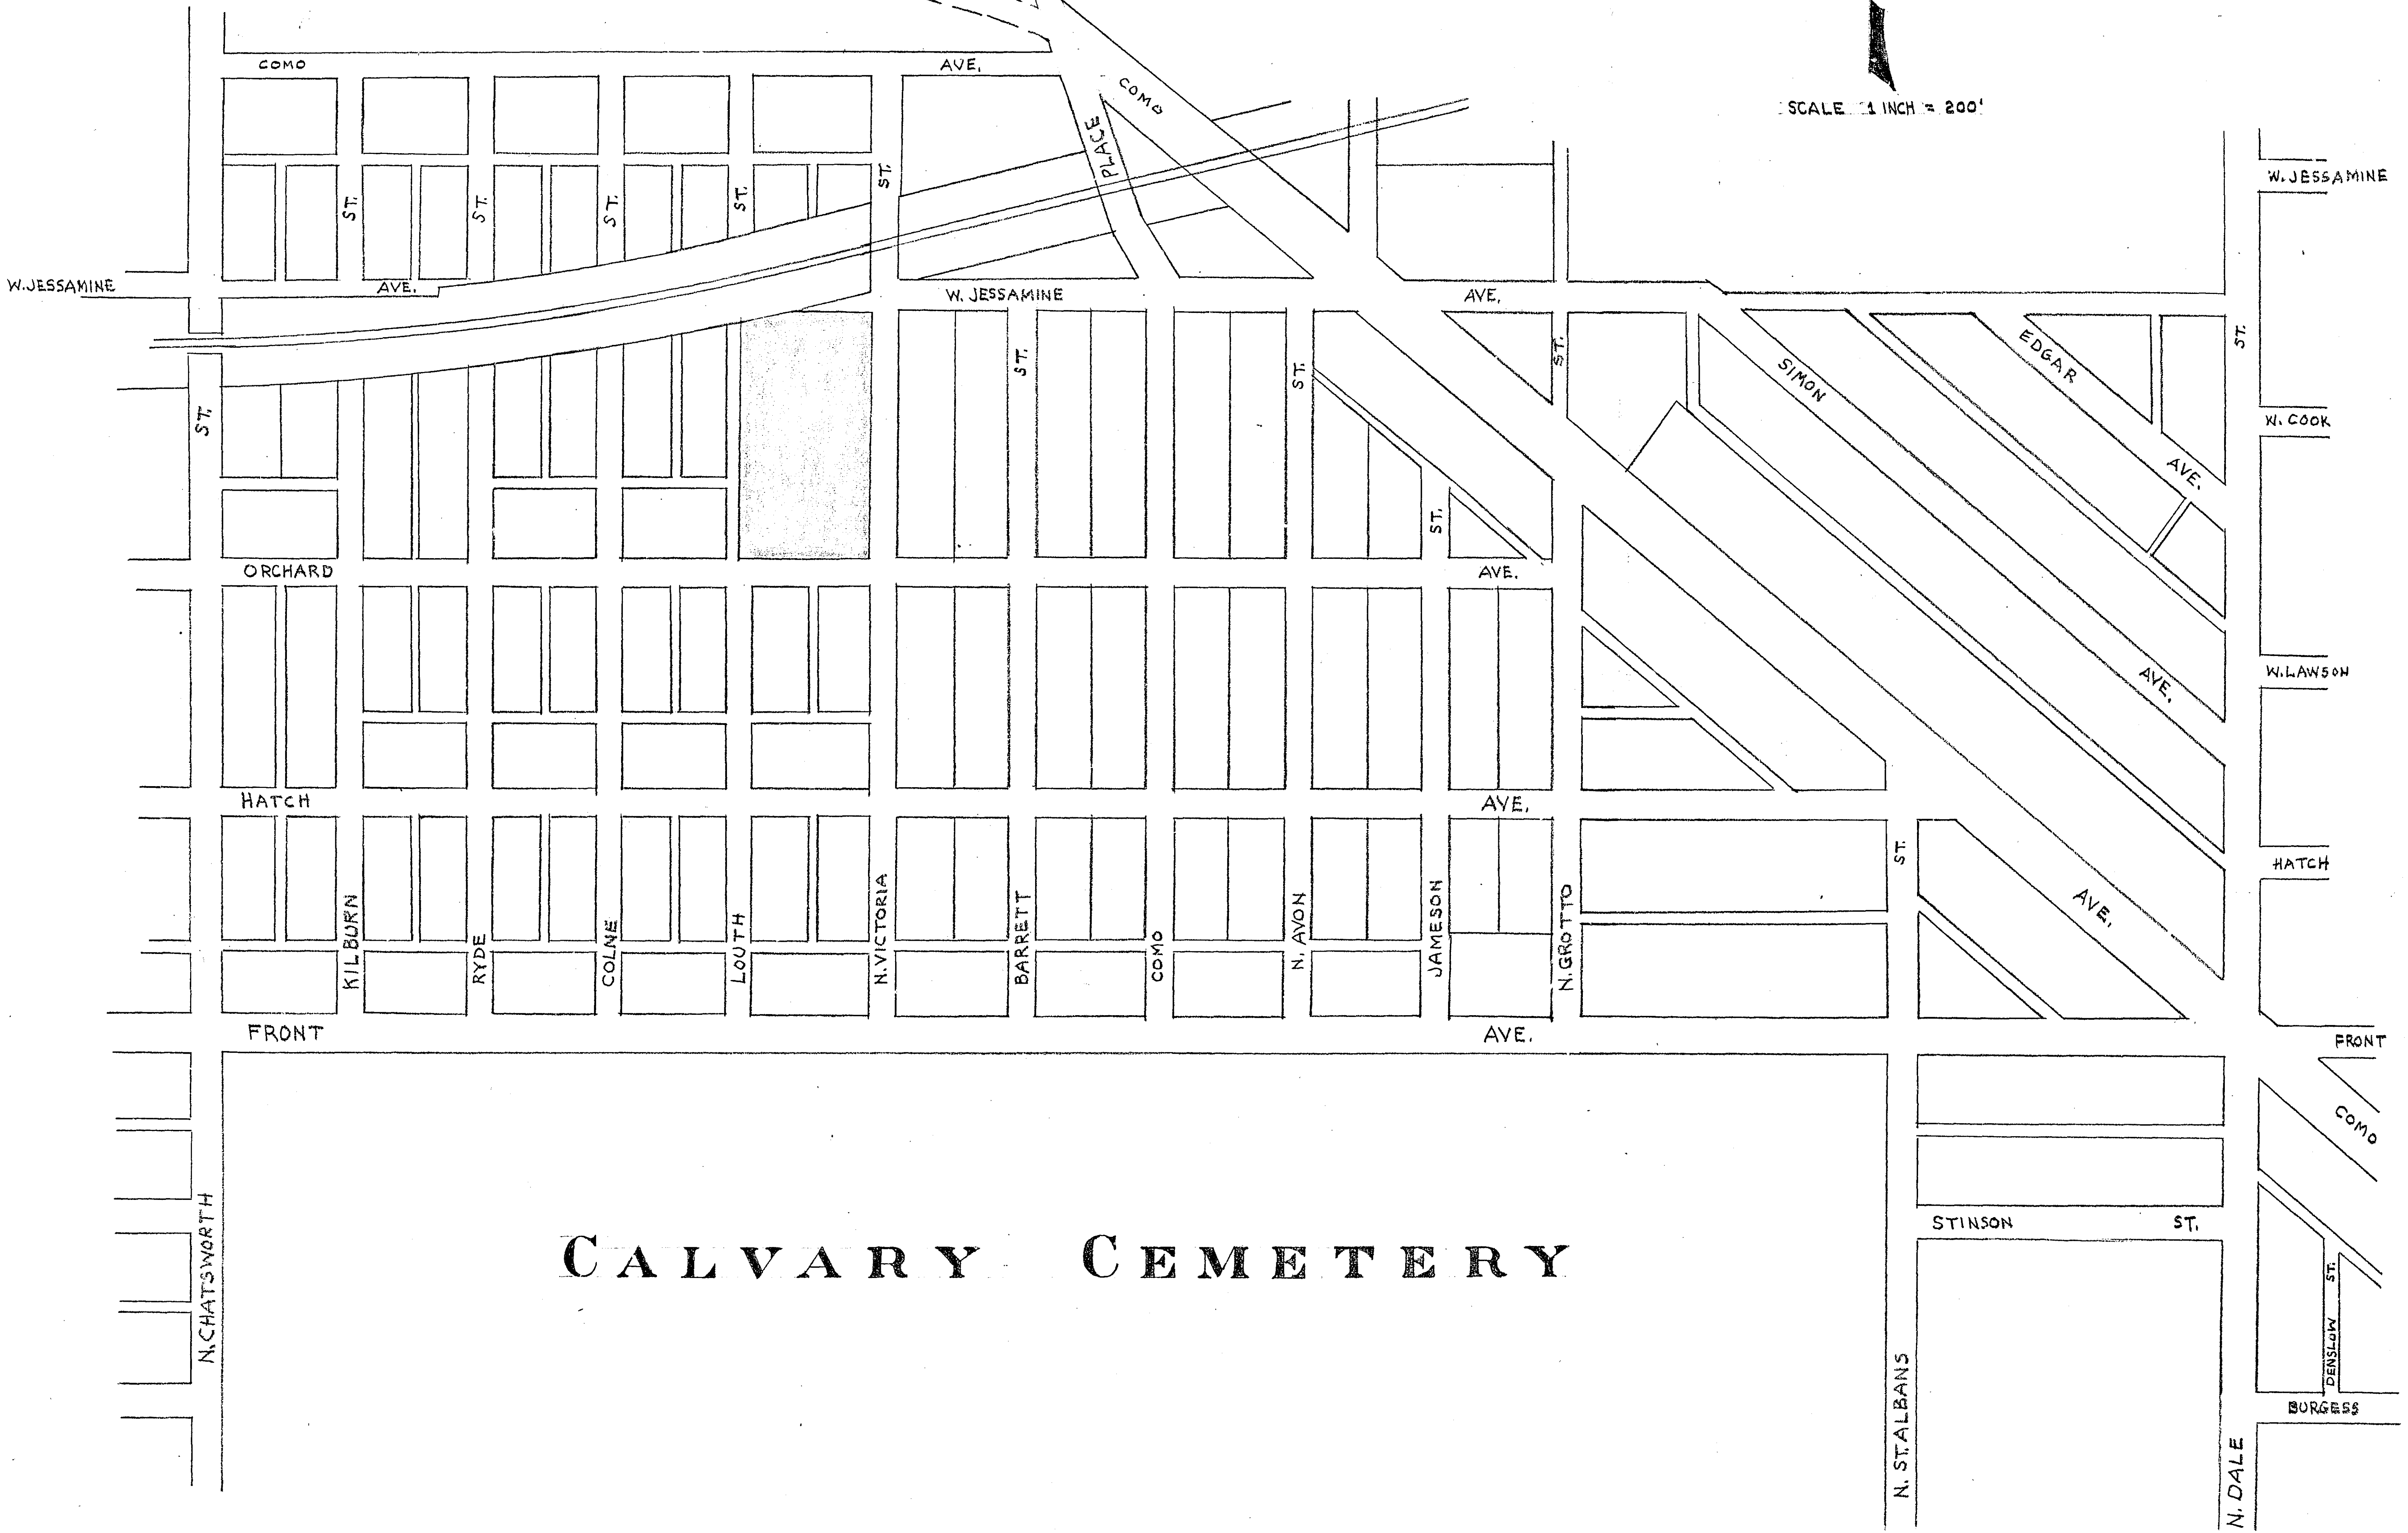


CALVARY CEMETERY



FINAL SURVEY BY DATE  
 SURVEY NO. DATE  
 PLOTTED BY DATE  
 TEMPLATE NO. DATE  
 AREAS CHECKED

ORIGINAL SURVEY BY DATE  
 SURVEY NO. DATE  
 PLOTTED BY DATE  
 TEMPLATE NO. DATE  
 AREAS CHECKED

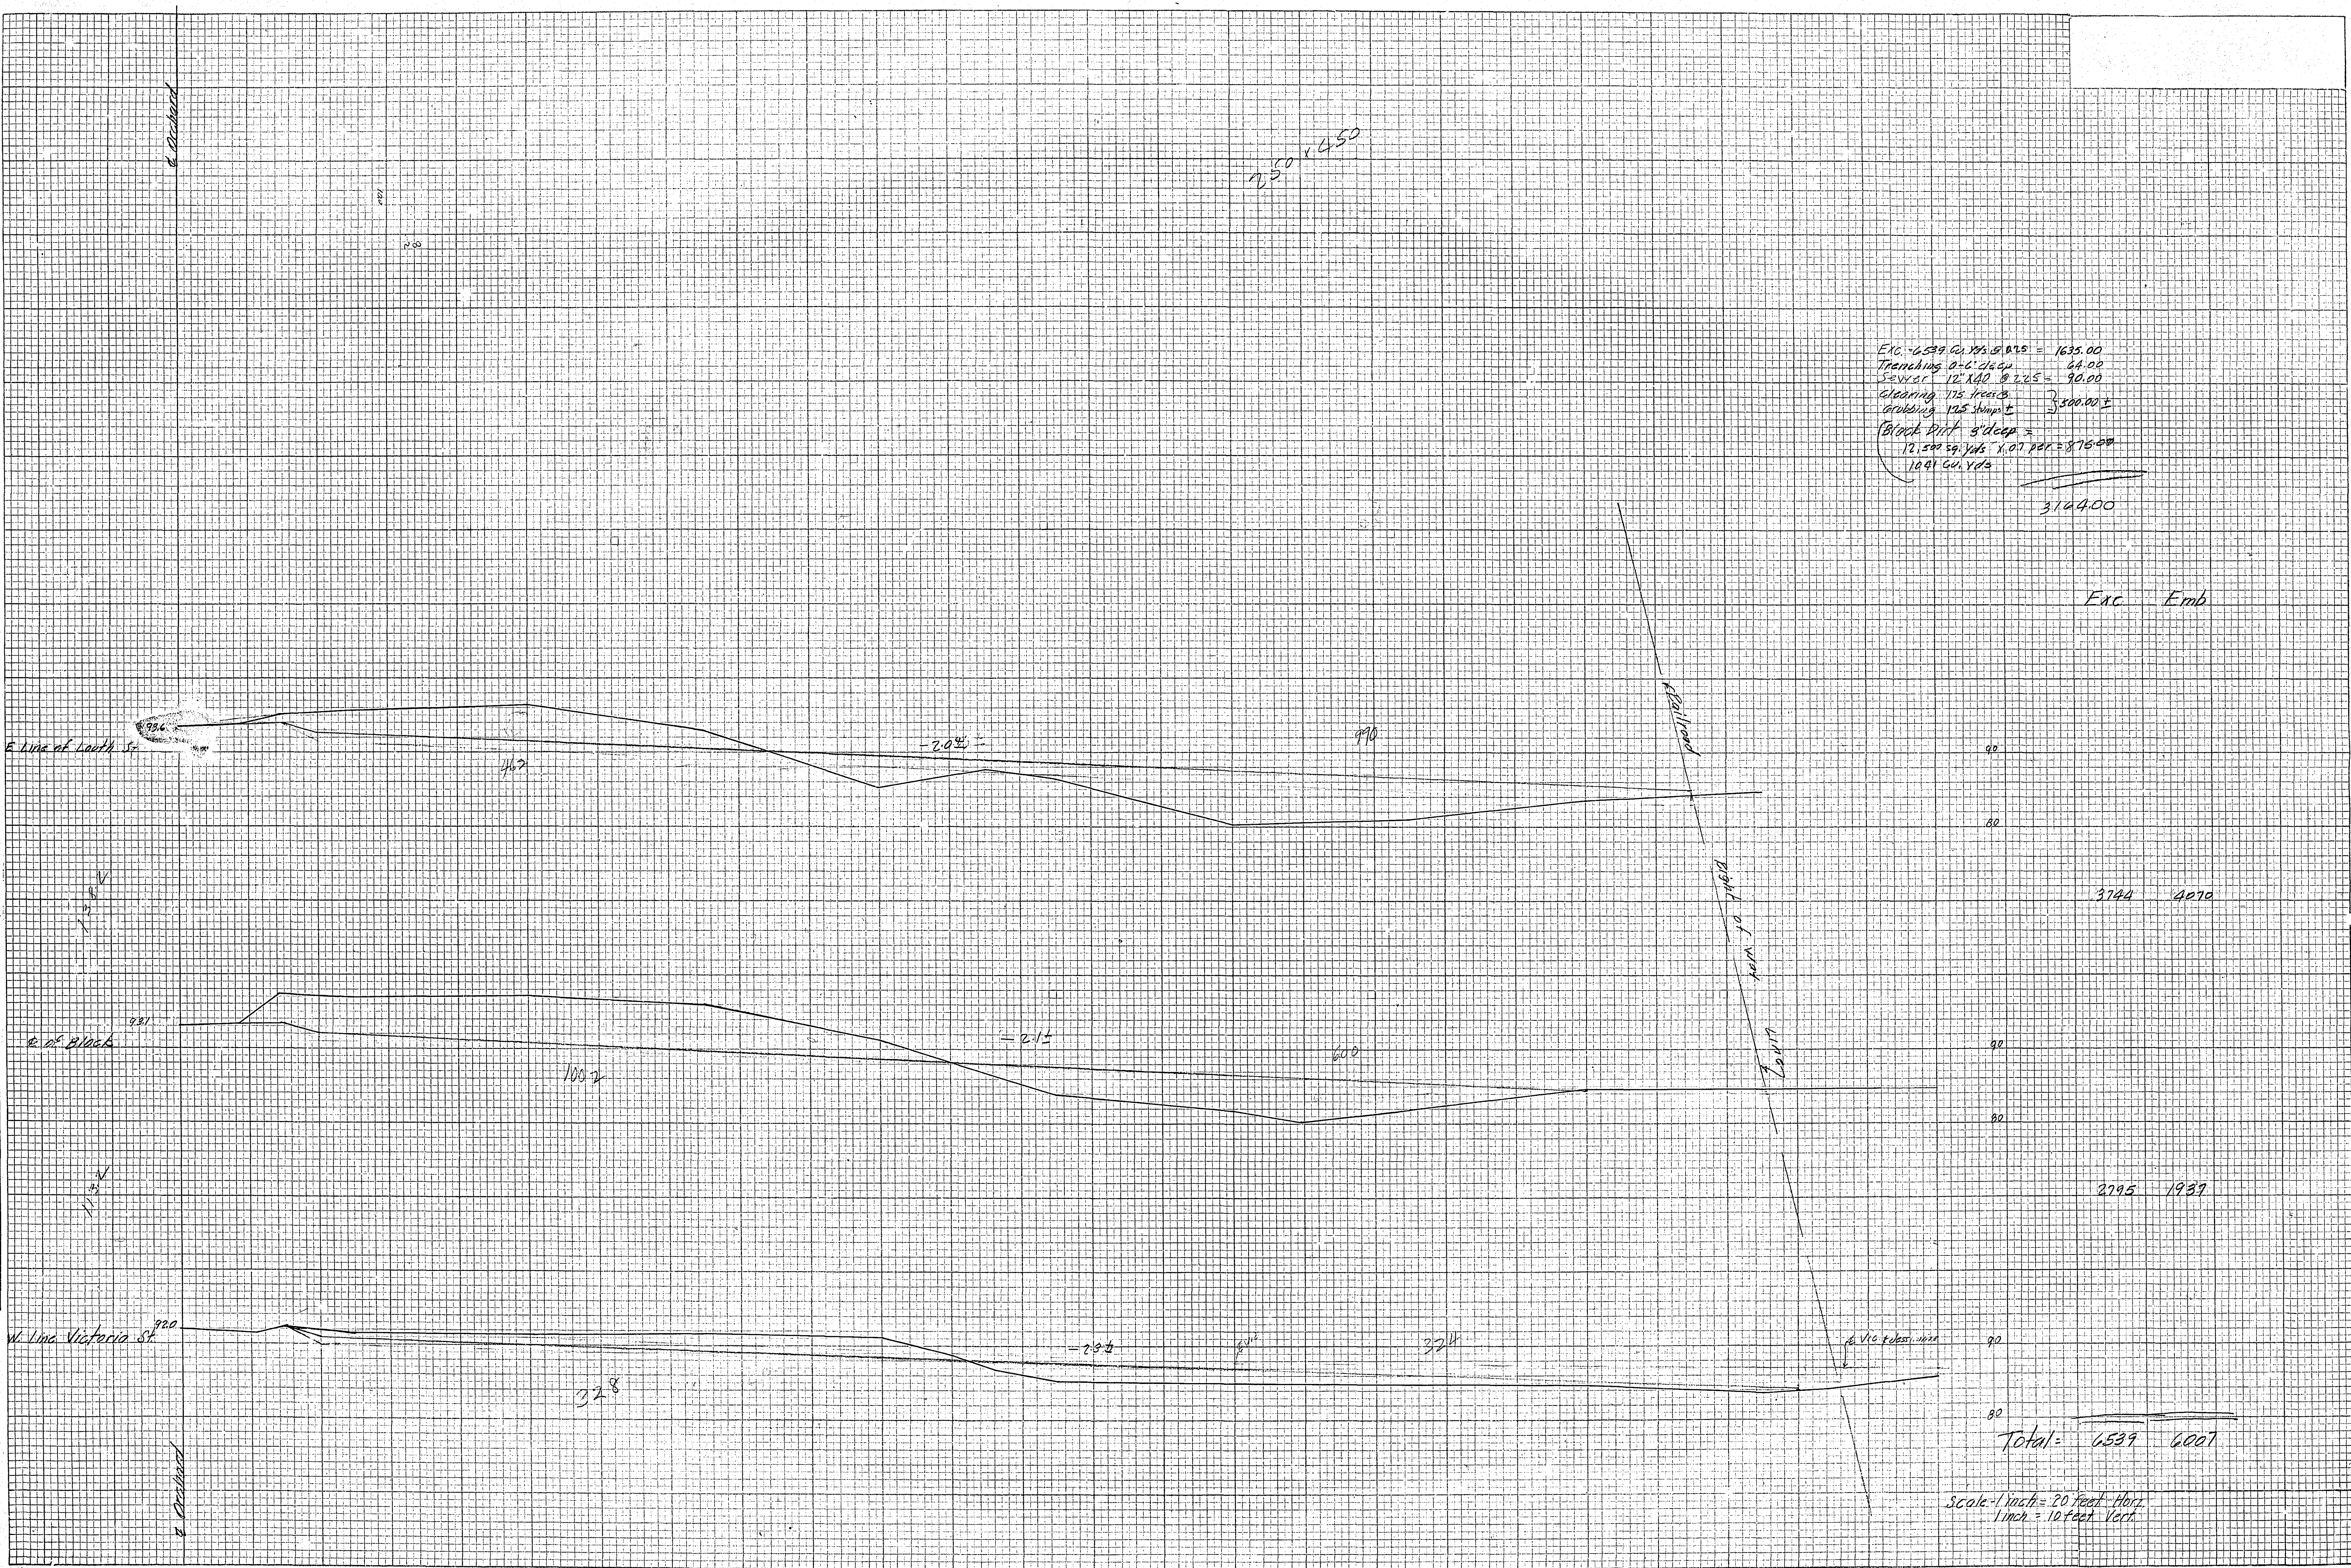

Exc. = 6539 cu. yds @ 0.175 = 1635.00  
 Trenching 2'-6" deep 44.00  
 Sewer 12" dia @ 2.05 = 90.00  
 clearing 175 trees } 300.00  
 grubbing 125 stump }  
 (Block Pit 5' deep = 12,500 sq. yds x .07 per = 875.00  
 10 ft cur. yds

3744.00

Exc Emb

3744 4070


2795 1937

Total = 6539 6007

Scale - 1 inch = 20 feet Horz.  
 1 inch = 10 feet Vert.

K-105




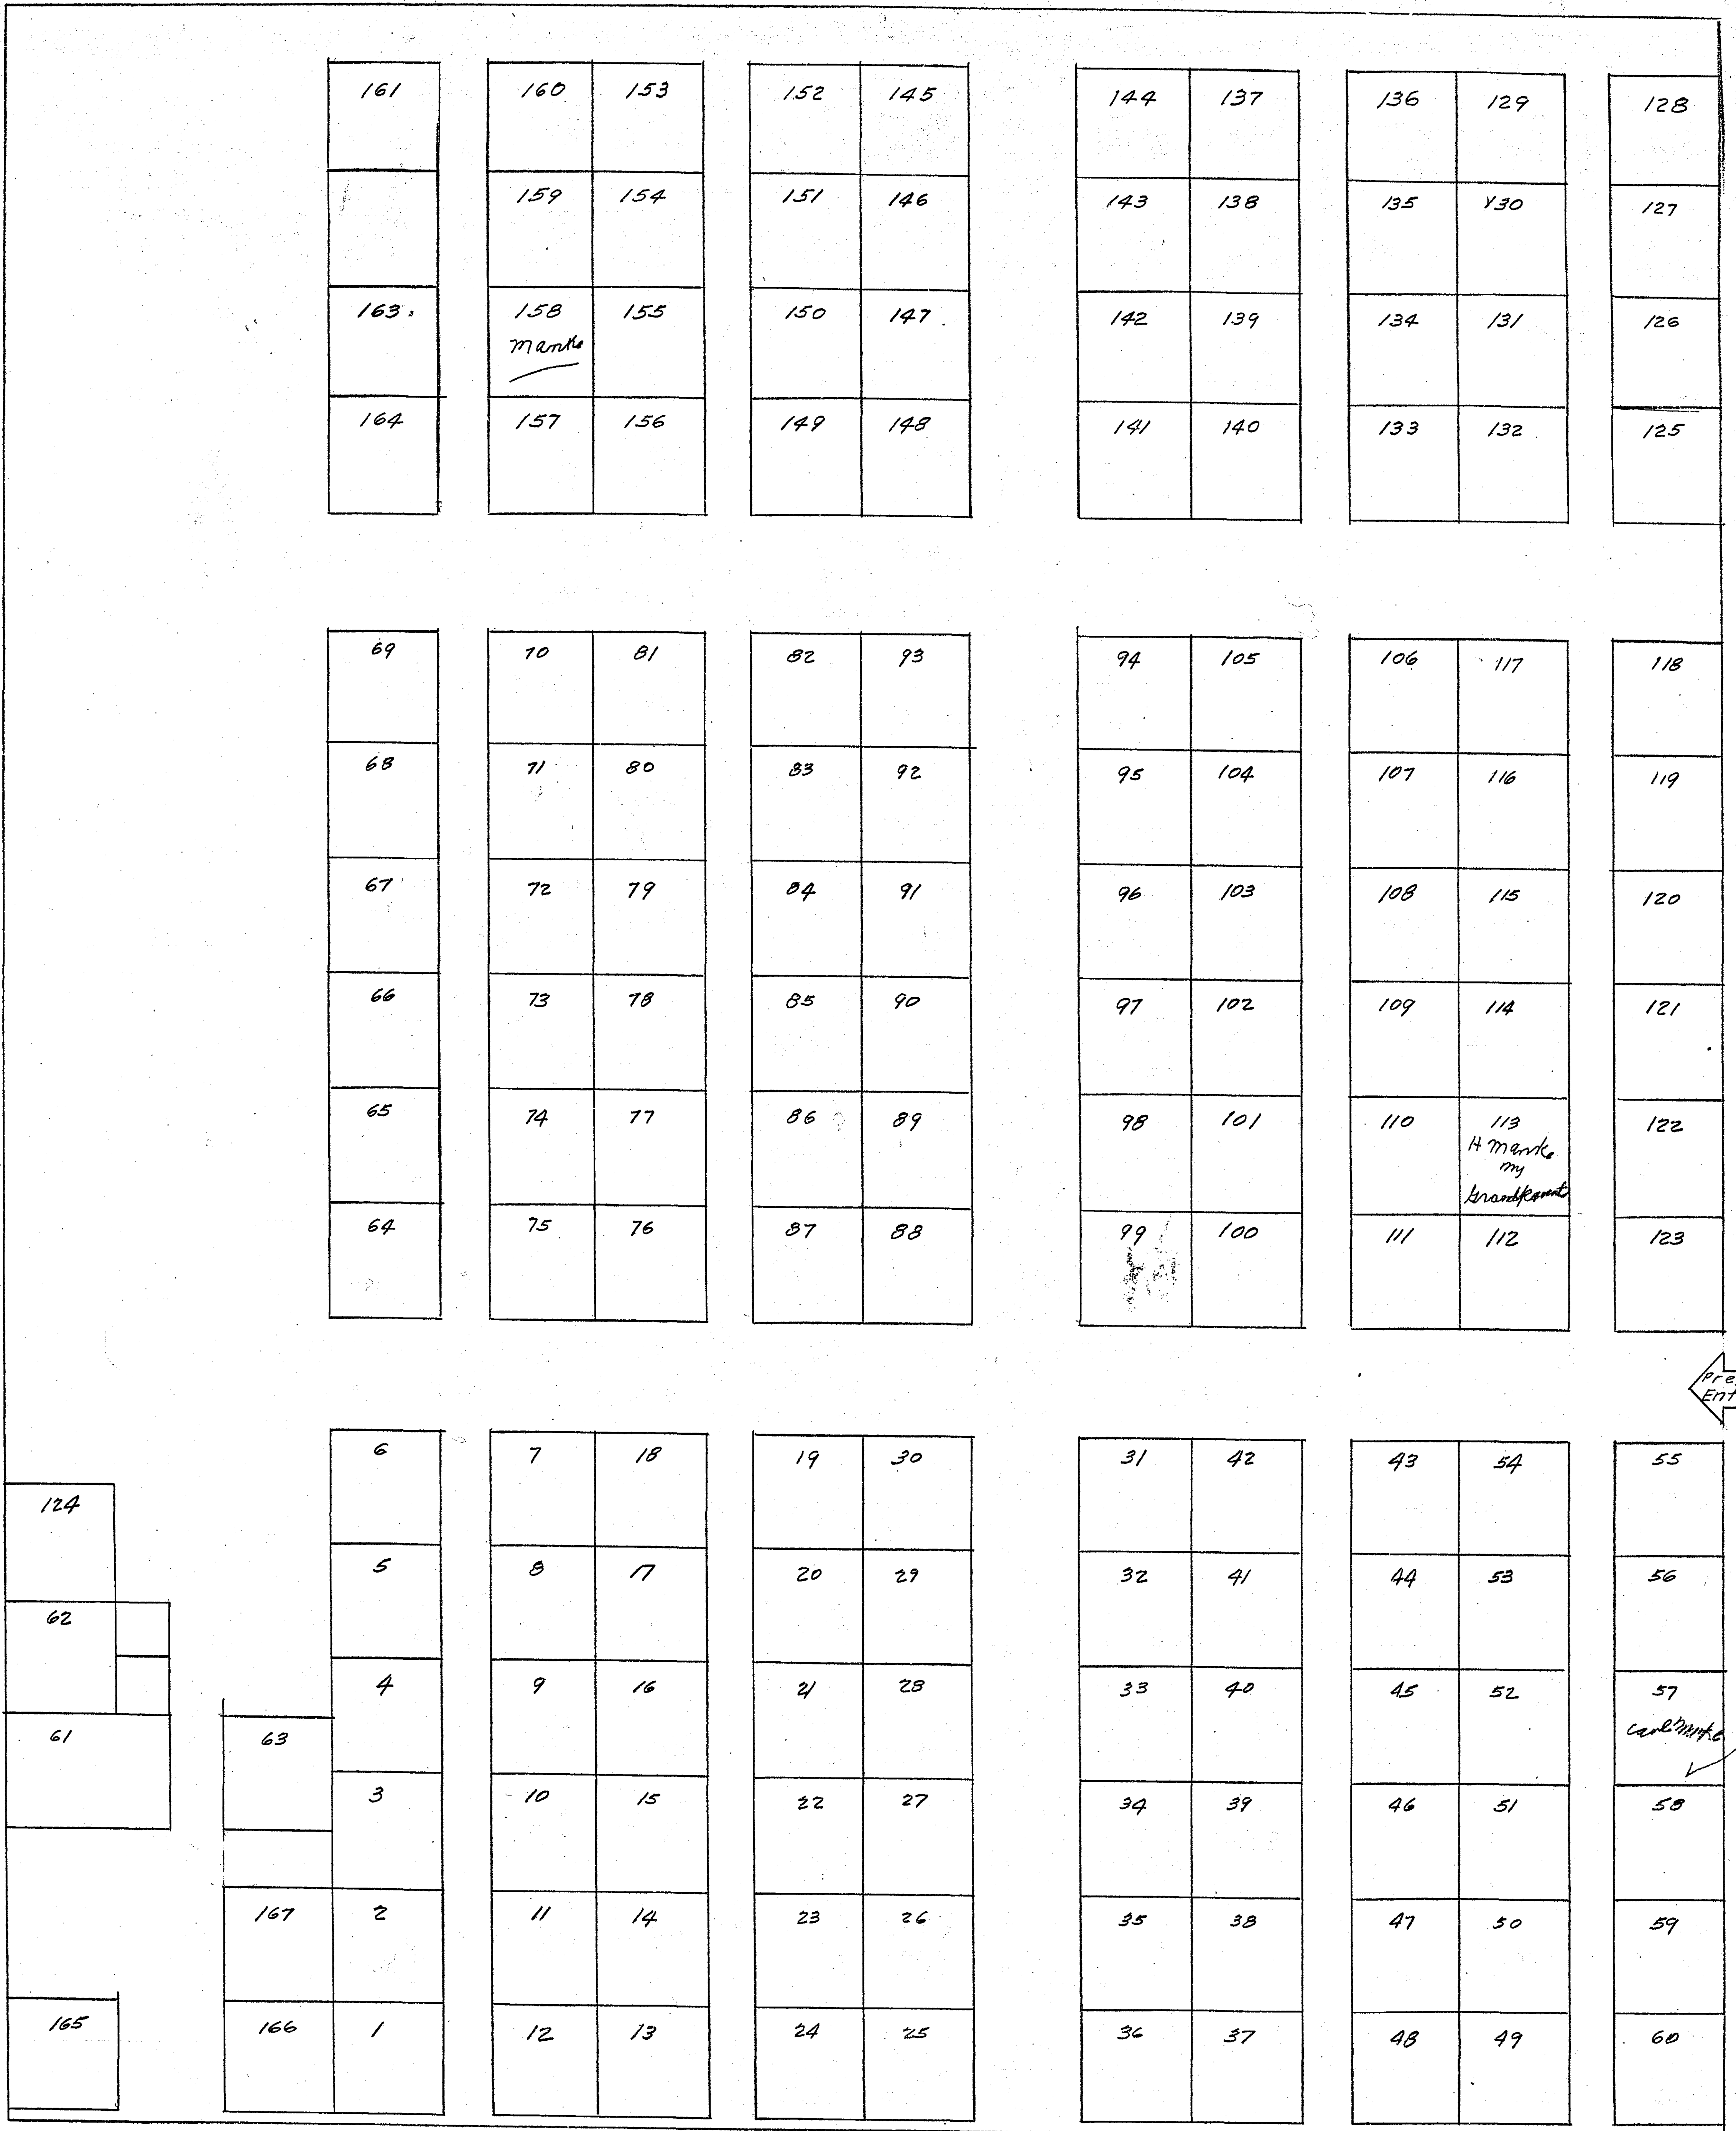

Present Entrance

NUMBERED LOTS ARE  
 16'-0" SQUARE  
 MAIN ROADS = 16'-0" WIDE  
 SIDE ROADS 7'-0" "  
 TRACED FROM ORIGINAL  
 PLAT DRAWING MARCH-15-1948.  
 SCALE = 16'-0" = 1 INCH

- GROUND PLAT -  
 GERMAN LUTH. CEMETERY  
 NORTH VICTORIA & ORCHARD STR.  
 ST. PAUL - MINN. -

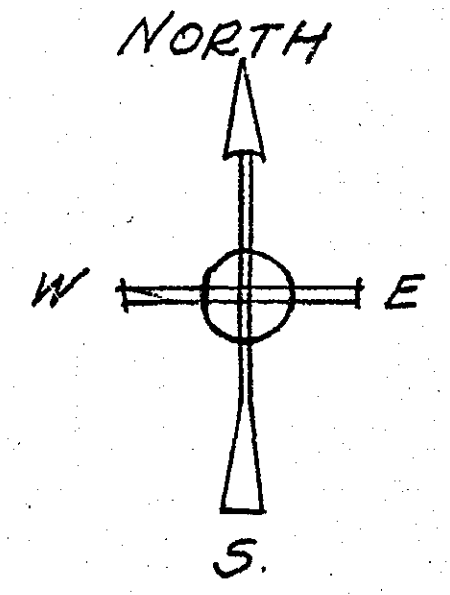

R-702