

Trim Line


OFFICE OF
 RAMSEY COUNTY SURVEYOR
 HARRY S. BRONSON

CONTOUR MAP
 BETWEEN SIXTH ST. & NINTH ST.
 FROM BALD EAGLE AVE. TO 3/4 MI. W.
 CITY OF WHITE BEAR LAKE, MINN.

SCALE 1"=100' AUGUST 1951



Trim Line

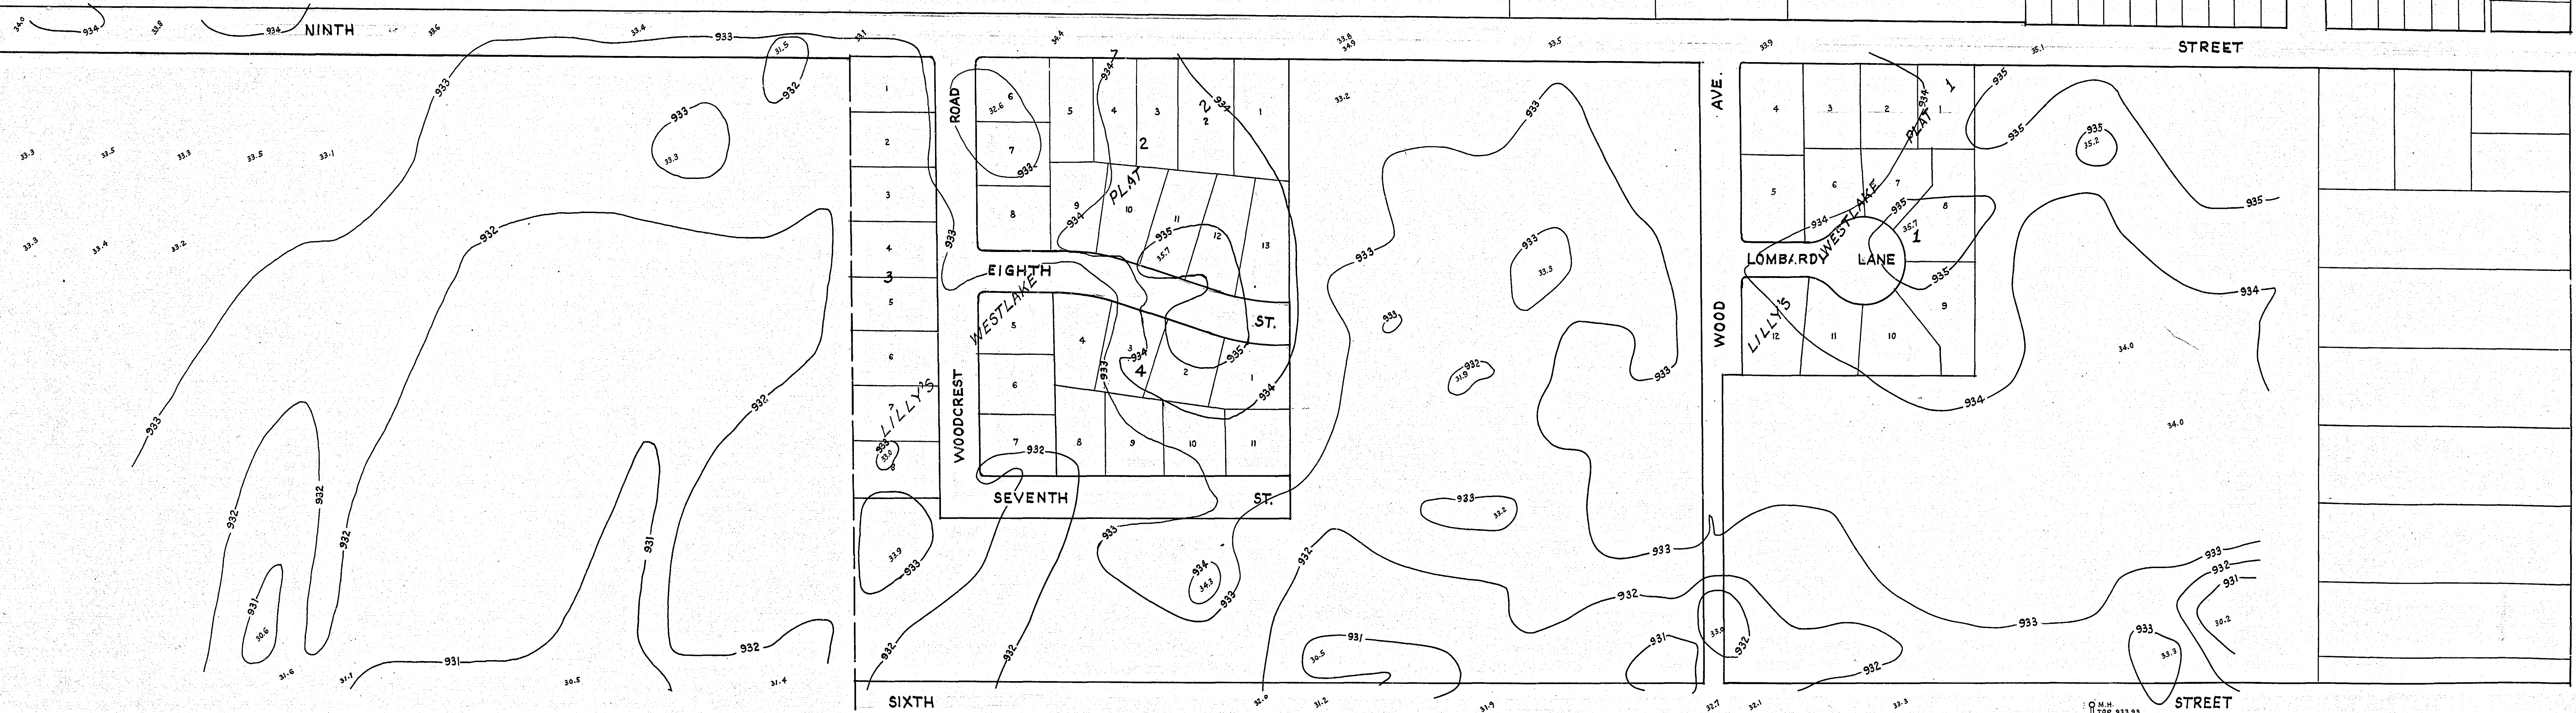

M.H. C
 TOP 932.3
 INV. 926.9


M.H. C
 TOP 933.93
 INV. 923.38

Trim Line

OFFICE OF
 RAMSEY COUNTY SURVEYOR
 HARRY S. BRONSON
CONTOUR MAP
 BETWEEN SIXTH ST. & NINTH ST.
 FROM BALD EAGLE AVE. TO 1/4 M.L.W.
 CITY OF WHITE BEAR LAKE, MINN.
 SCALE 1"=100' AUGUST 1951



Trim Line

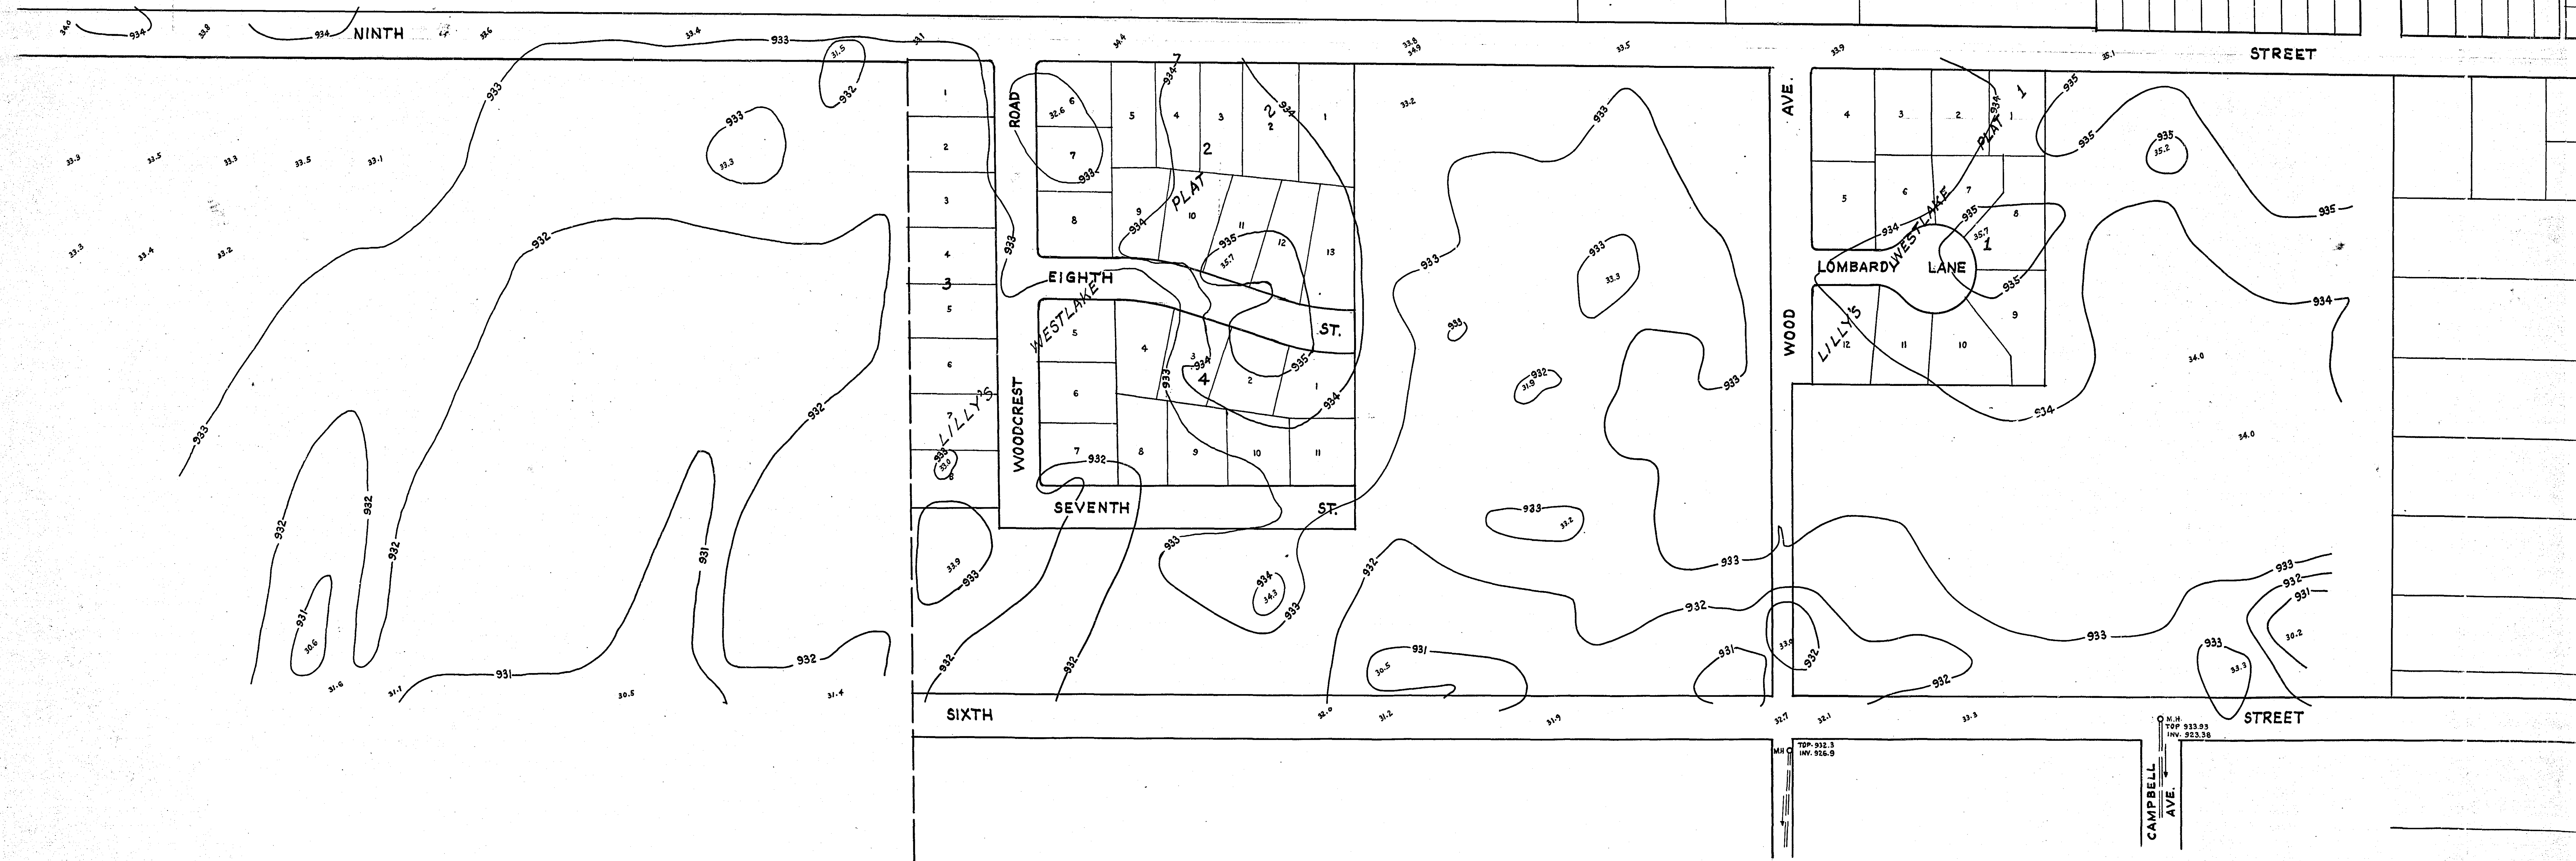


R-721
 MICROFILMED
 RAMSEY CO. ENGR.

CAMPBELL
 AVE.
 M.H.
 TOP 933.95
 INV. 923.98

Trim Line

OFFICE OF
 RAMSEY COUNTY SURVEYOR
 HARRY S. BRONSON
CONTOUR MAP
 BETWEEN SIXTH ST. & NINTH ST.
 FROM BALD EAGLE AVE. TO 1/4 MI. W.
 CITY OF WHITE BEAR LAKE, MINN.
 SCALE 1"=100' AUGUST 1951

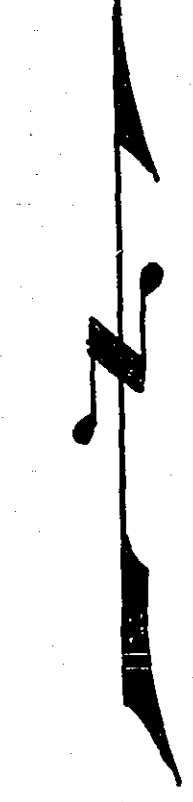

721

FILMED
BY ENGR.

MICROFILMED
RAMSEY CO. ENGR.

R-721