

R-748

866.6 = INK 48" C.M.
872 = GROUND

905.153 = INK 48" C.M.
907.153

889.193 = INK 48" C.M.
890.193

917.123 = INK 48" C.M.
918.123

899.137 = INK 48" C.M.
900.137

OFFICE OF
RAMSEY COUNTY ENGINEER
HARRY S. BRONSON
SCALE AS SHOWN

PROFILE
OF
DITCH NO. 14
FROM
1300 WEST OF EDGERTON ST.
TO
EDGERTON ST.
JAN. 6, 1958

MICROFILMED
RAMSEY CO. ENGR.

R-748

West
890
880
KOHLER RD

0
8666=IN V. 48" C.M.
872=GROUND

87.9 +50

87.9

88.0 +50

88.0

88.2 +50

88.4

88.3 +30

88.7 +50

89.0

89.3 +50

89.1

89.2

89.3 +91

89.8

89.8 +50

89.6

89.7 +50

88.9

89.9 +50

90.3

90.2 +50

90.4

90.4 +50

91.4

91.9 +30

92.1 +50

92.3 +70

91.3 +85

91.4

91.2 +50

91.5

91.9 +50

91.2

91.2 +50

91.7

91.6 +50

91.8

90.5 +53
8879 +53 = IN V. 48" C.M.

88.59 +93 = IN V. 48" C.M.
90.8 +93

92.0 +15

91.9 +55

92.4

92.5 +50

92.9

91.7 +83
8937 +83 = IN V. 48" C.M.

89.9 +97 = IN V. 48" C.M.

90.9 +50

91.1

91.6 +50

91.6

91.3 +50

KOHLER RD
EDGERTON ST

EDGERTON ST

+0.065


+0.15


4.0

3.5

1.2

5

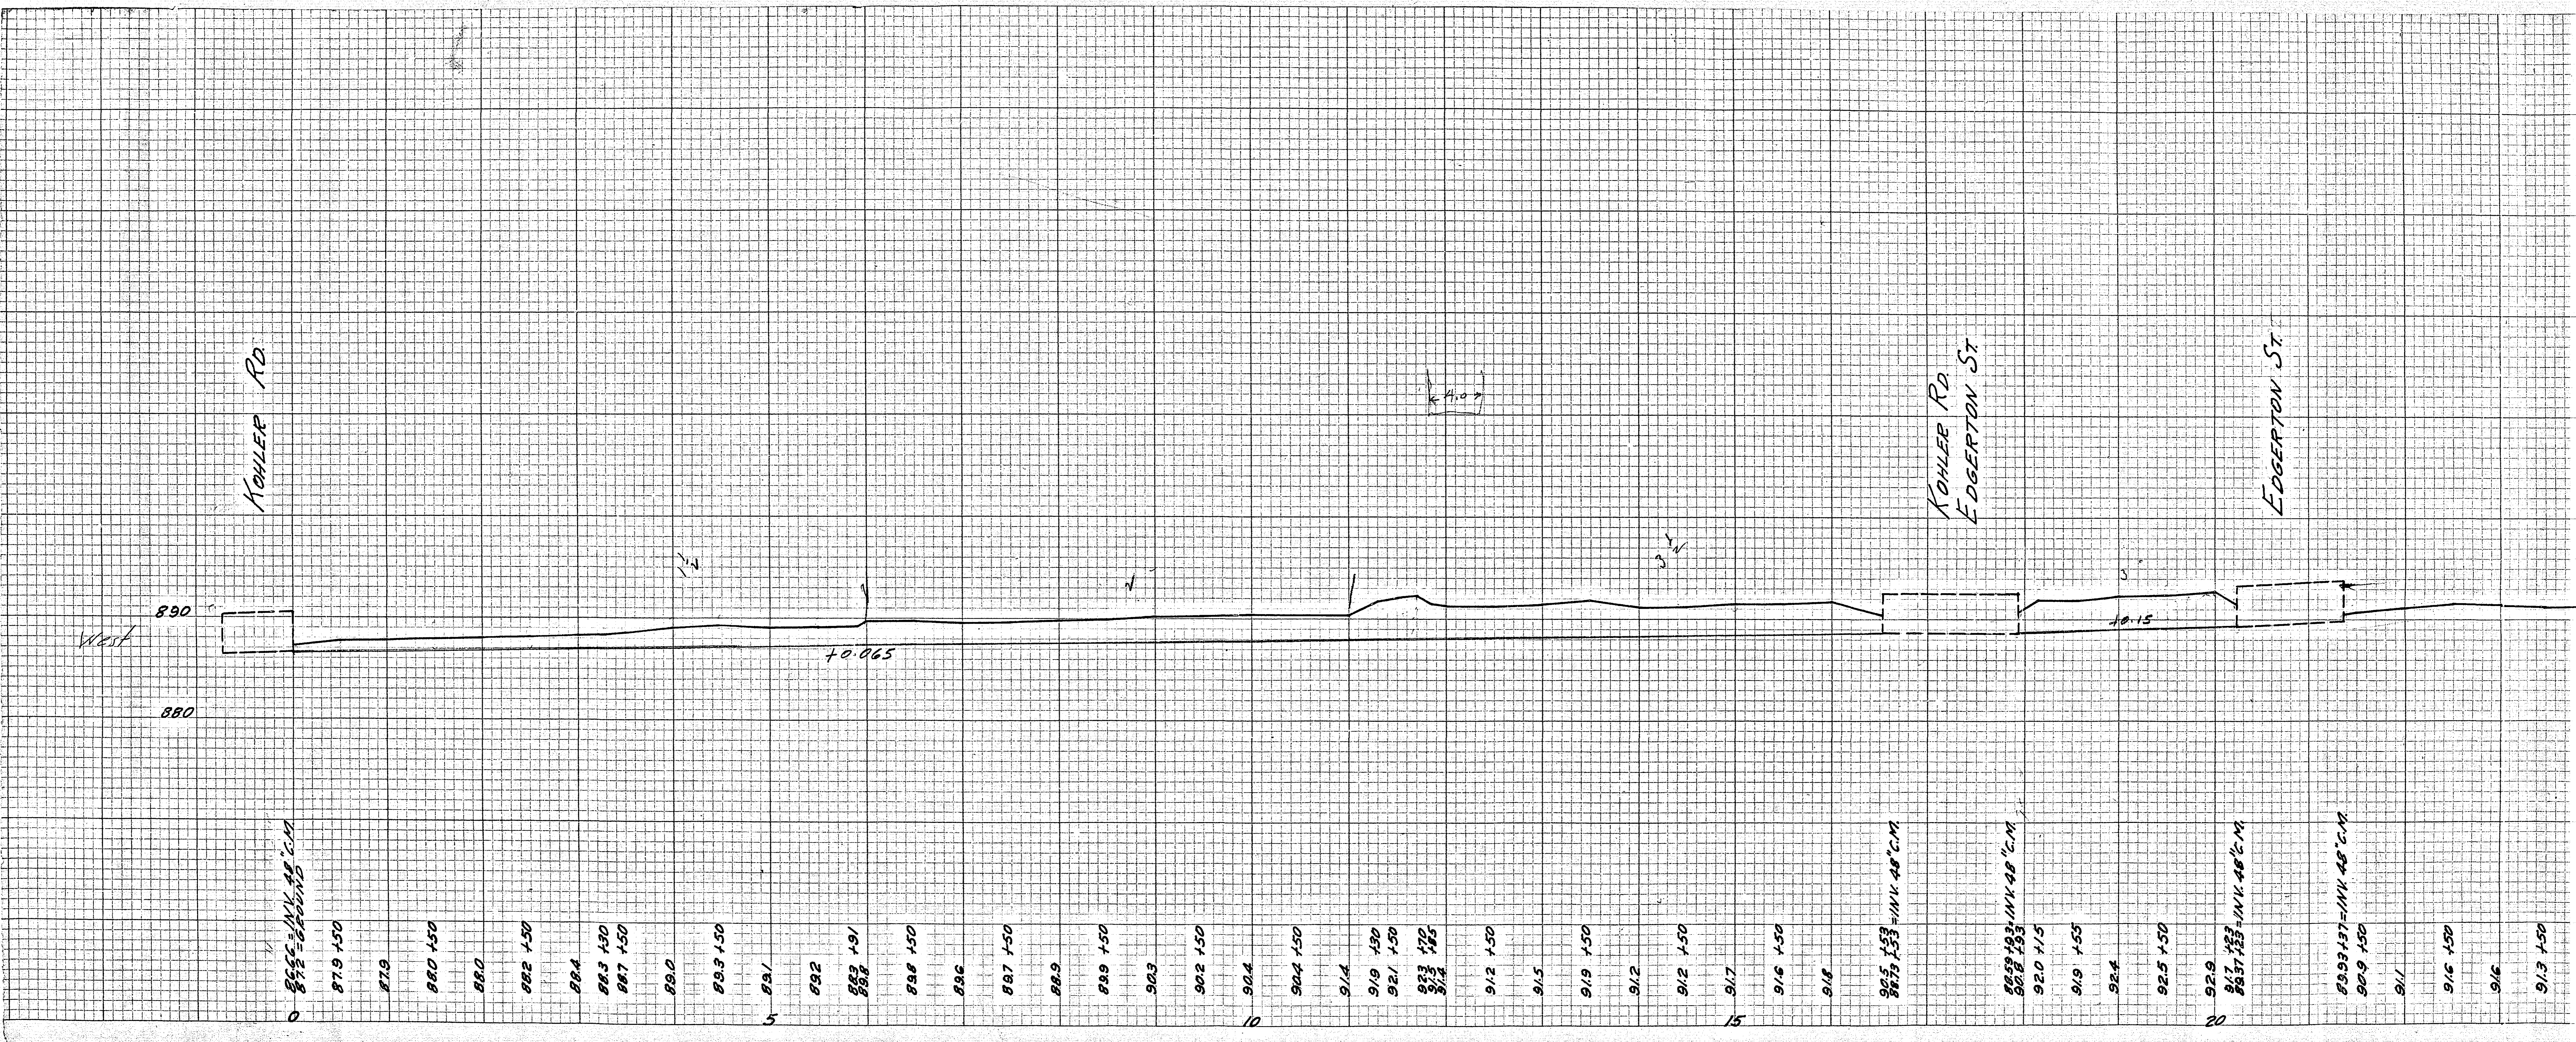

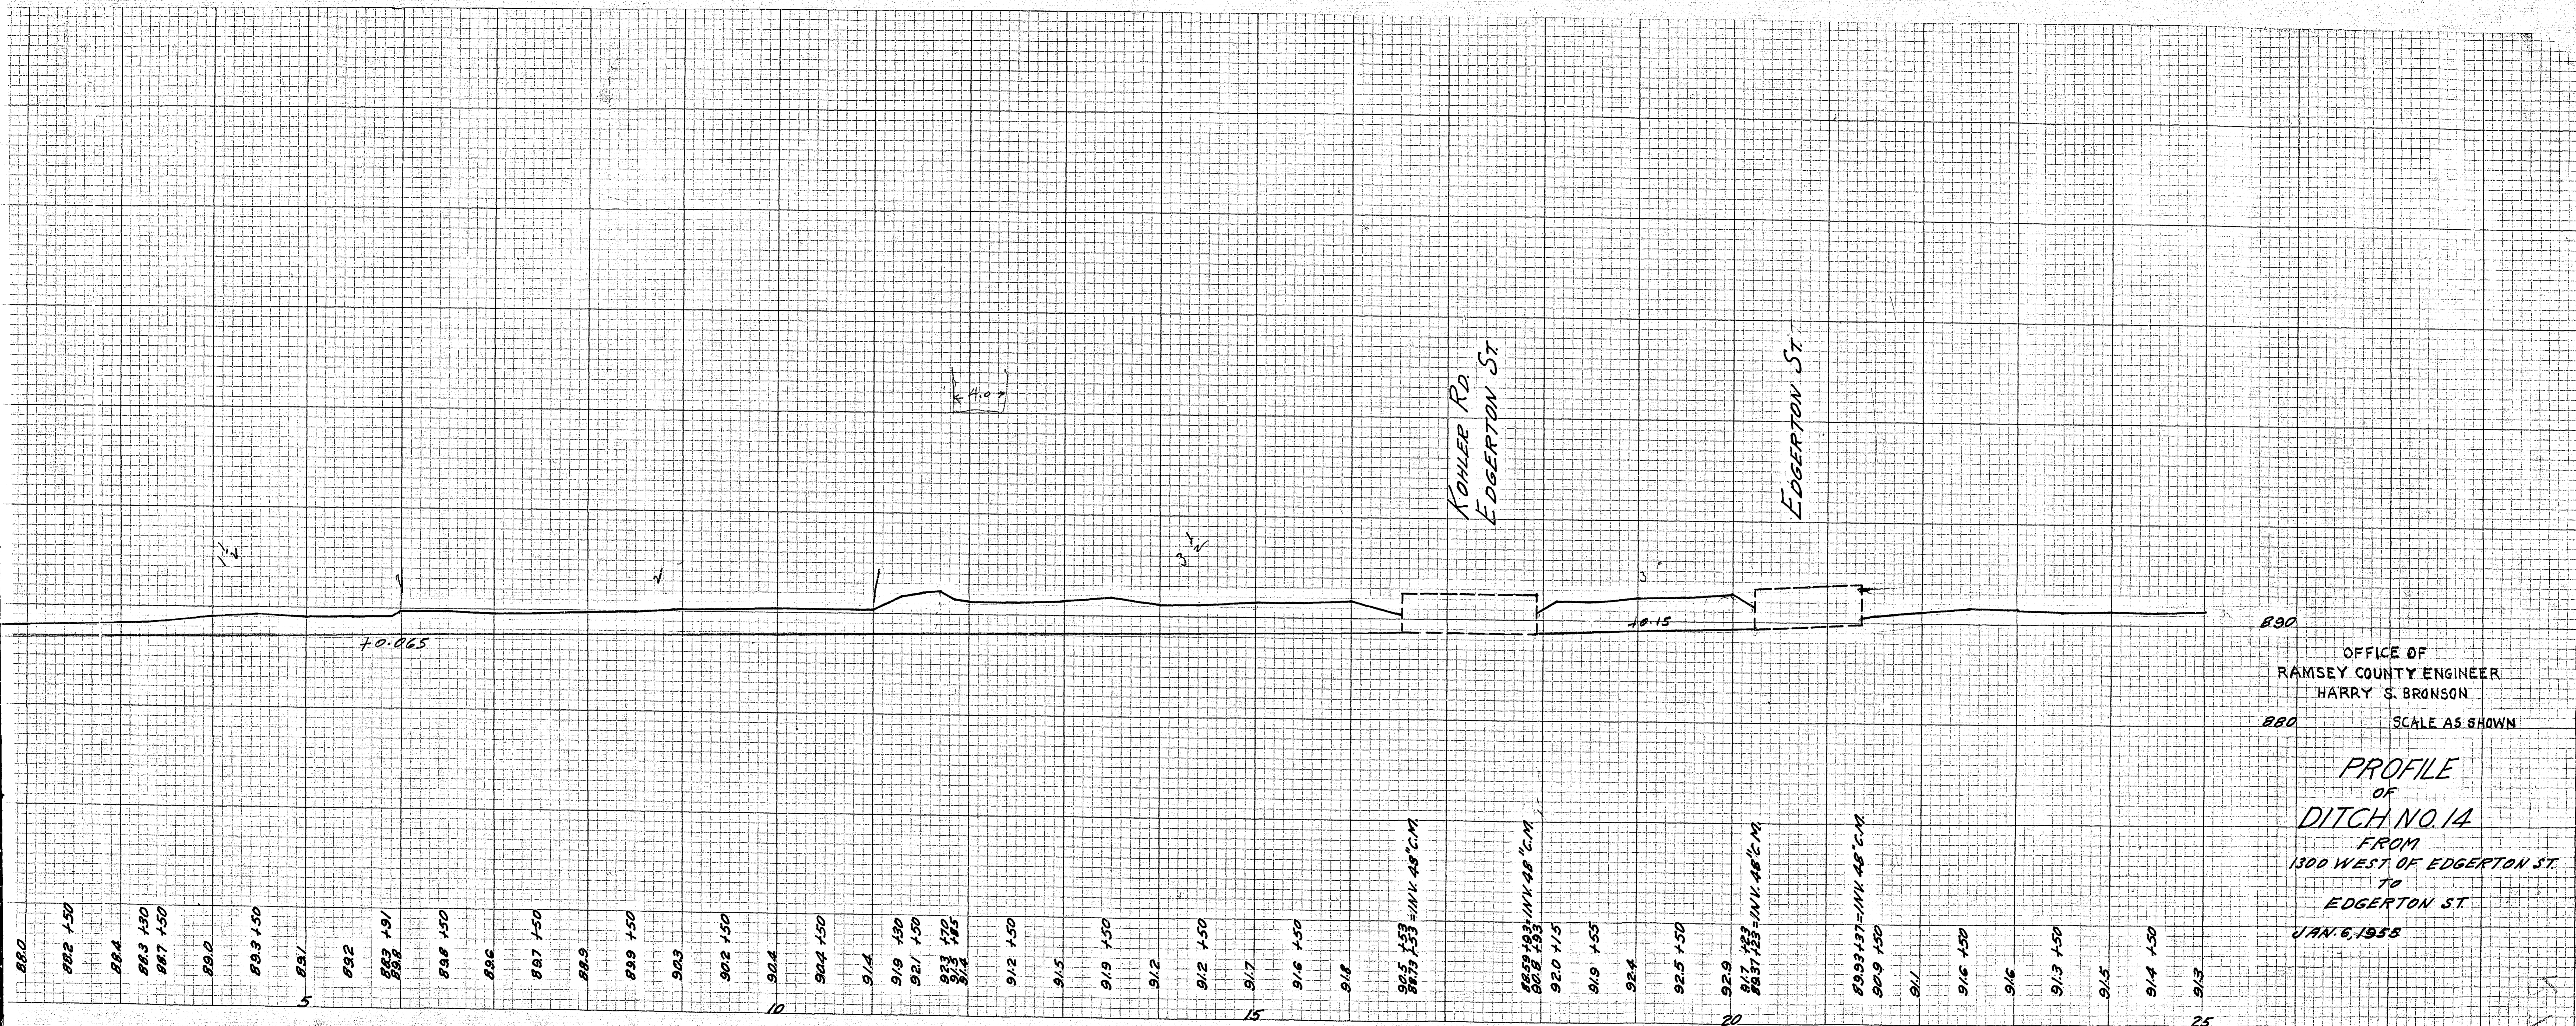

88.0
 88.2 +50
 88.4
 88.3 +30
 88.7 +50
 89.0
 89.3 +50
 89.1
 89.2
 89.3 +91
 89.8
 89.8 +50
 89.6
 89.7 +50
 88.9
 89.9 +50
 90.3
 90.2 +50
 90.4
 90.4 +50
 91.4
 91.9 +30
 92.1 +50
 92.3 +70
 92.3 +55
 91.4
 91.2 +50
 91.5
 91.9 +50
 91.2
 91.2 +50
 91.7
 91.6 +50
 91.8
 90.5 +53
 88.75 +53 = INV. 48" C.M.
 88.59 +93 = INV. 48" C.M.
 80.8 +93
 92.0 +15
 91.9 +55
 92.4
 92.5 +50
 92.9
 81.7 +23
 89.37 +23 = INV. 48" C.M.
 89.93 +37 = INV. 48" C.M.
 90.9 +50
 91.1
 91.6 +50
 91.6
 91.3 +50
 91.5
 91.4 +50
 91.3
 91.5

890
 OFFICE OF
 RAMSEY COUNTY ENGINEER
 HARRY S. BRONSON
 880
 SCALE AS SHOWN

PROFILE
 OF
 DITCH NO. 14
 FROM
 1300 WEST OF EDGERTON ST.
 TO
 EDGERTON ST.
 JAN. 6, 1958