



0 to 6'	= 46 L.F	@ 2.00	92.00
0 to 10'	= 112 L.F	@ 3.25	364.00
0 to over 10'	= 1012 L.F	@ 9.00	9108.00
F.F.I 24" S.C. Culv	= 1180 L.F	@ 5.00	5900.00
Const. P.H. Complete	3 @	550.00	1650.00
Outlet Control structure	1 @	200.00	200.00
			<hr/>
			17,914.00

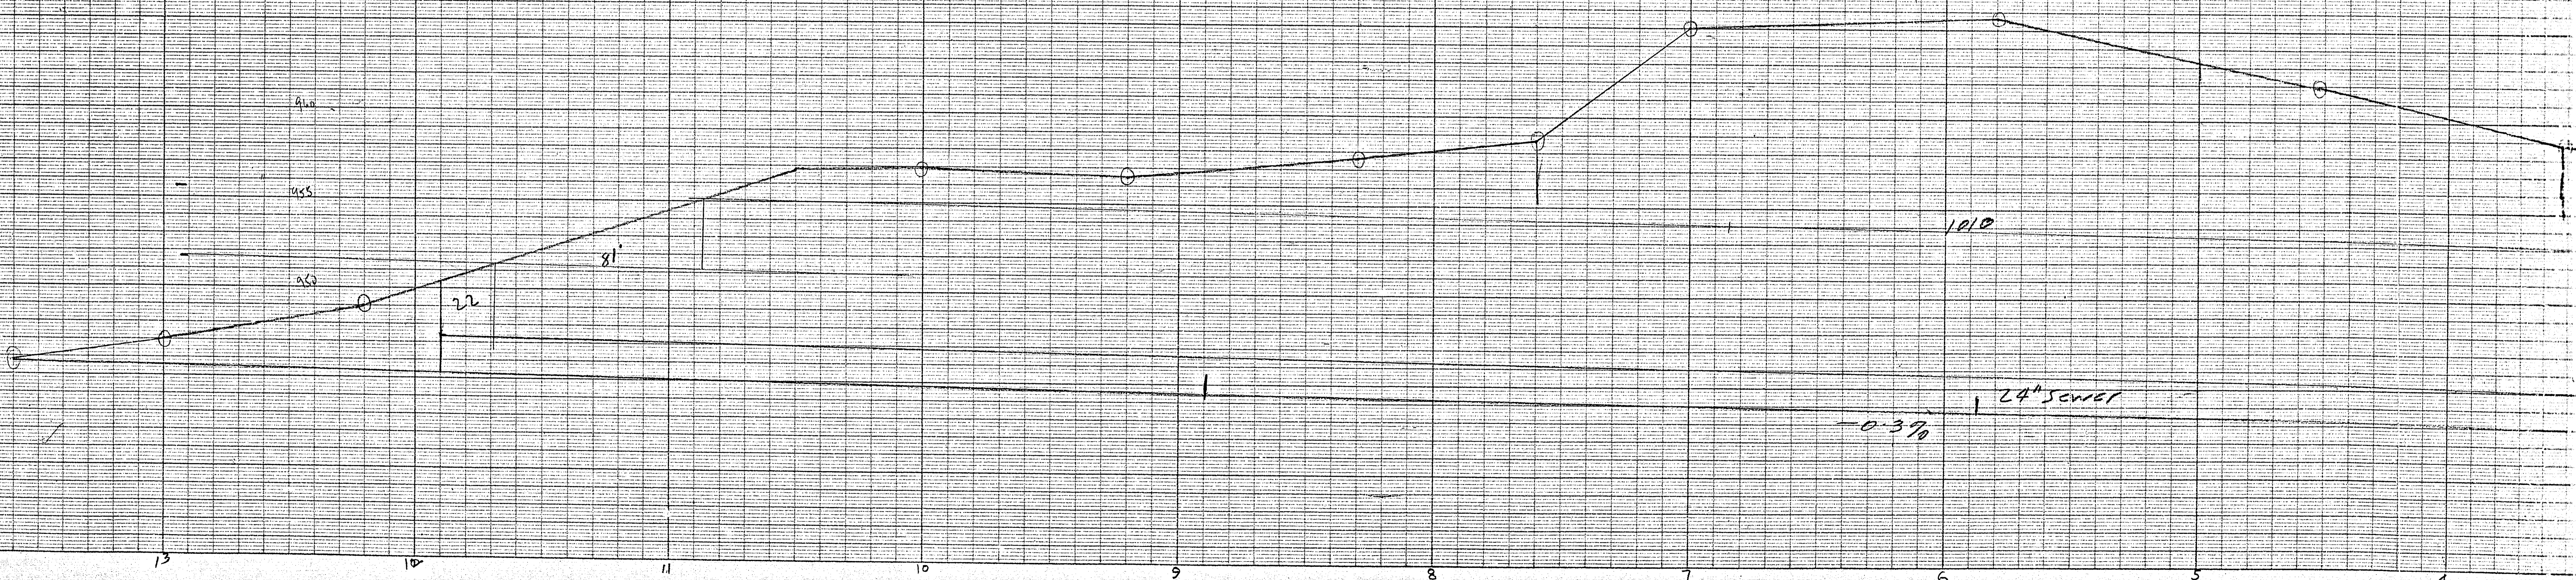

1124

Profile Thru Water Dept. Prop

McCarrons Lake - West  
In Connection with  
Larpenteur Ave. Project No.

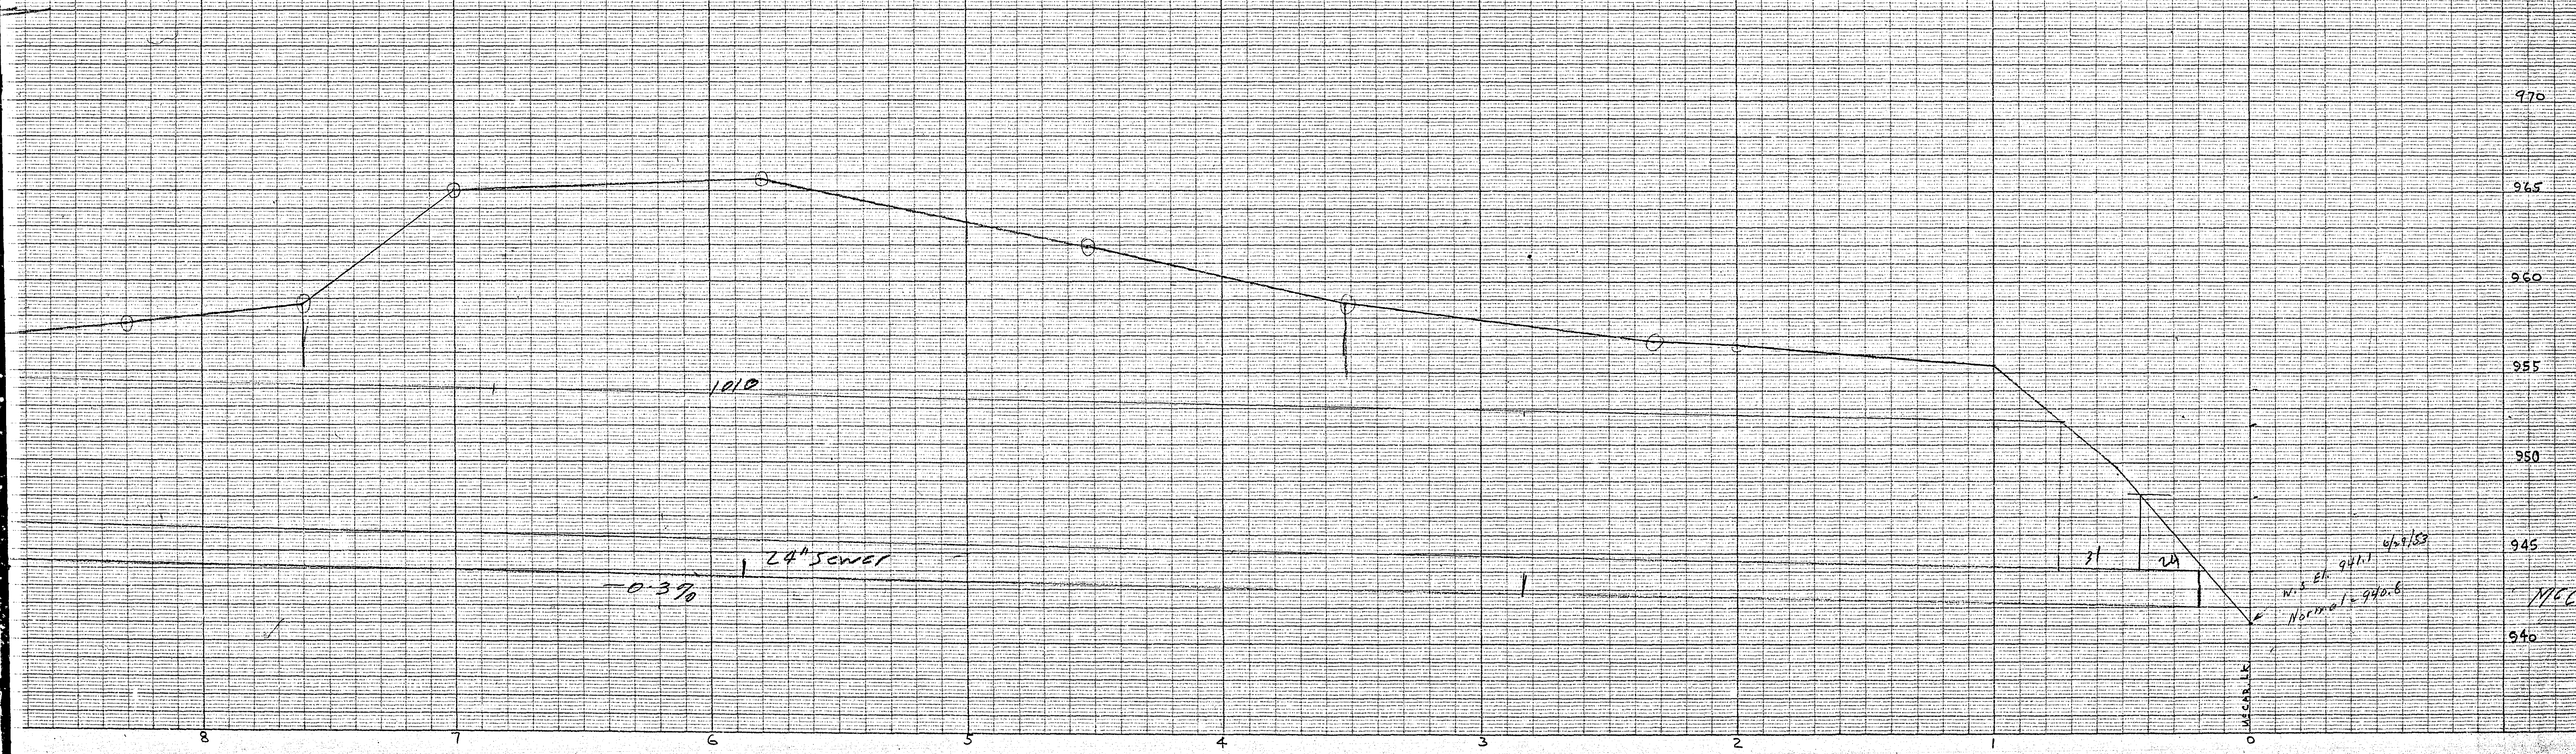

1010

24" Sewer  
-0.370

W.S. 21.941.1  
Normal = 940.6  
6/29/53

MCCARRONS LAKE