

EXHIBIT "A"

PART OF GOV'T LOT 2, SEC. 14, T. 30, R. 23 LYING EASTERLY OF OAK RIDGE ADDN.

Scale 20ft. per inch.

oct. 1923

TURTLE LAKE

NE cor Lot 16 Oak Ridge Addn

VACATED JUNE 12, 1920

Rec. Vac. Book 754 p 185 - 1-5-24

Survey line of Lots 13, 14, 15, 16 produced

Wallblom Gerda Maria


Katie Lux

Katie Lux

Gerda Maria Wallblom

ADD.

OAK RIDGE

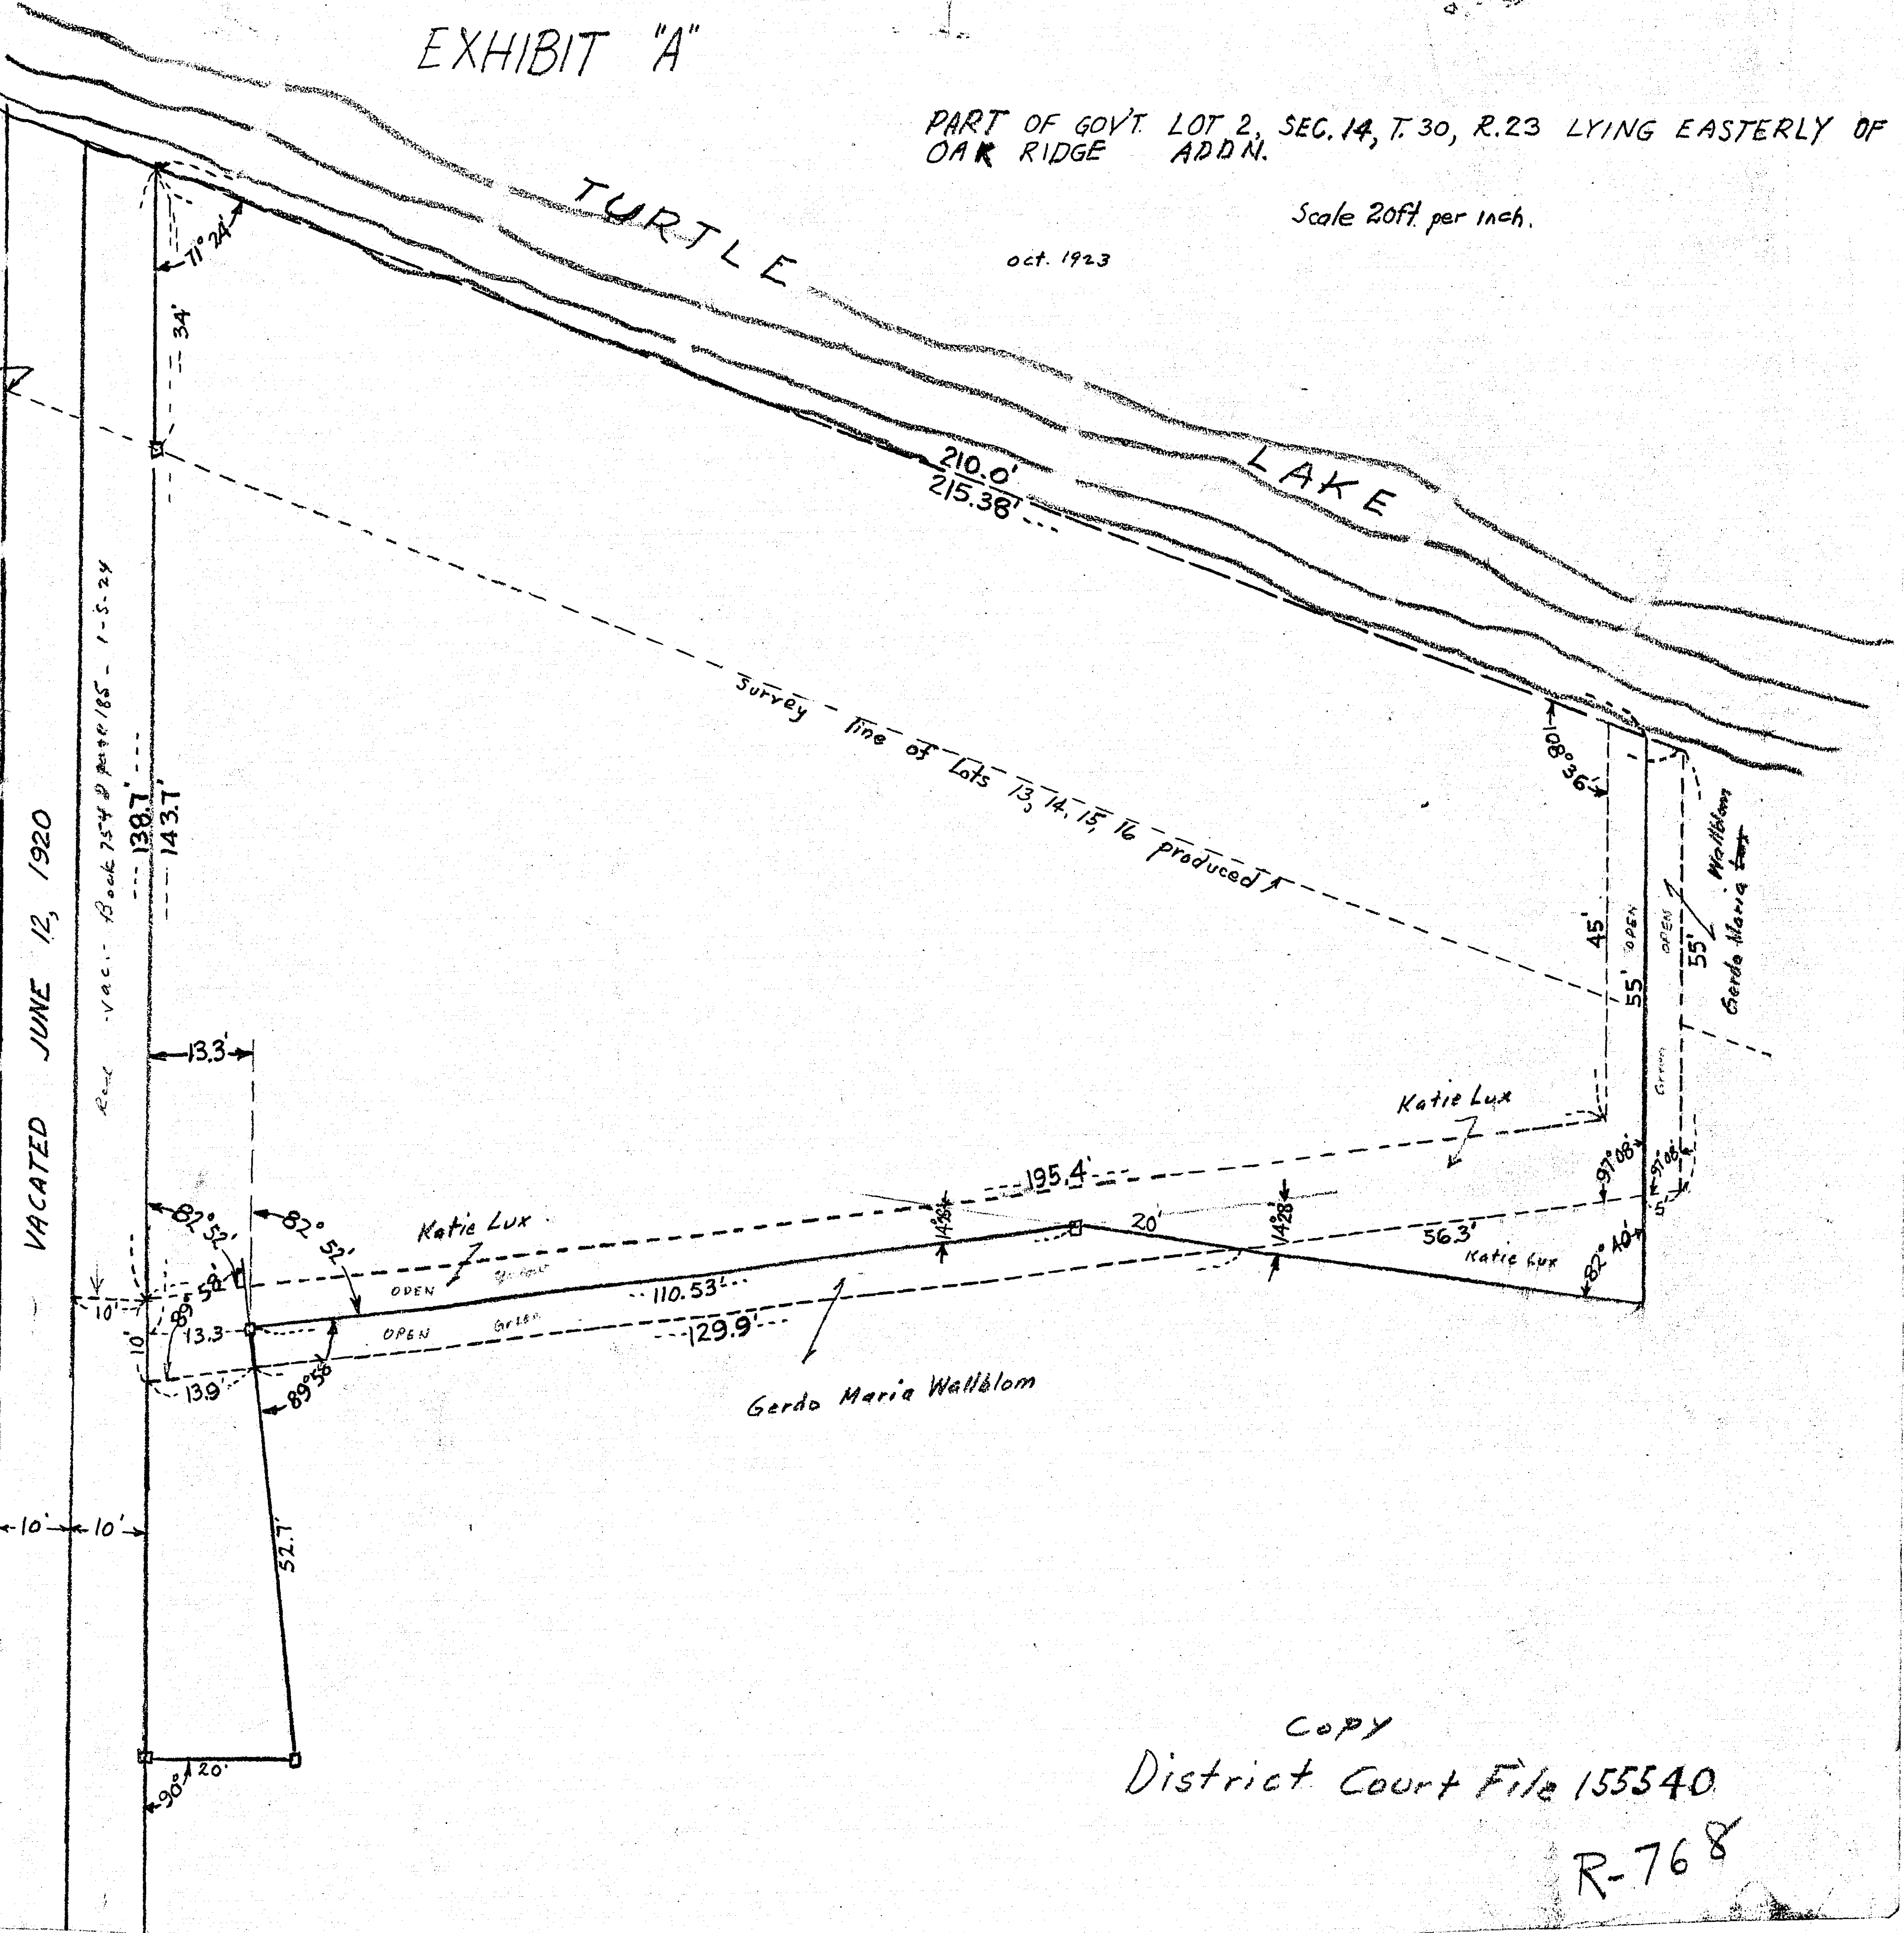

COPY District Court File 155540

R-768