


TRIM LINE ↗

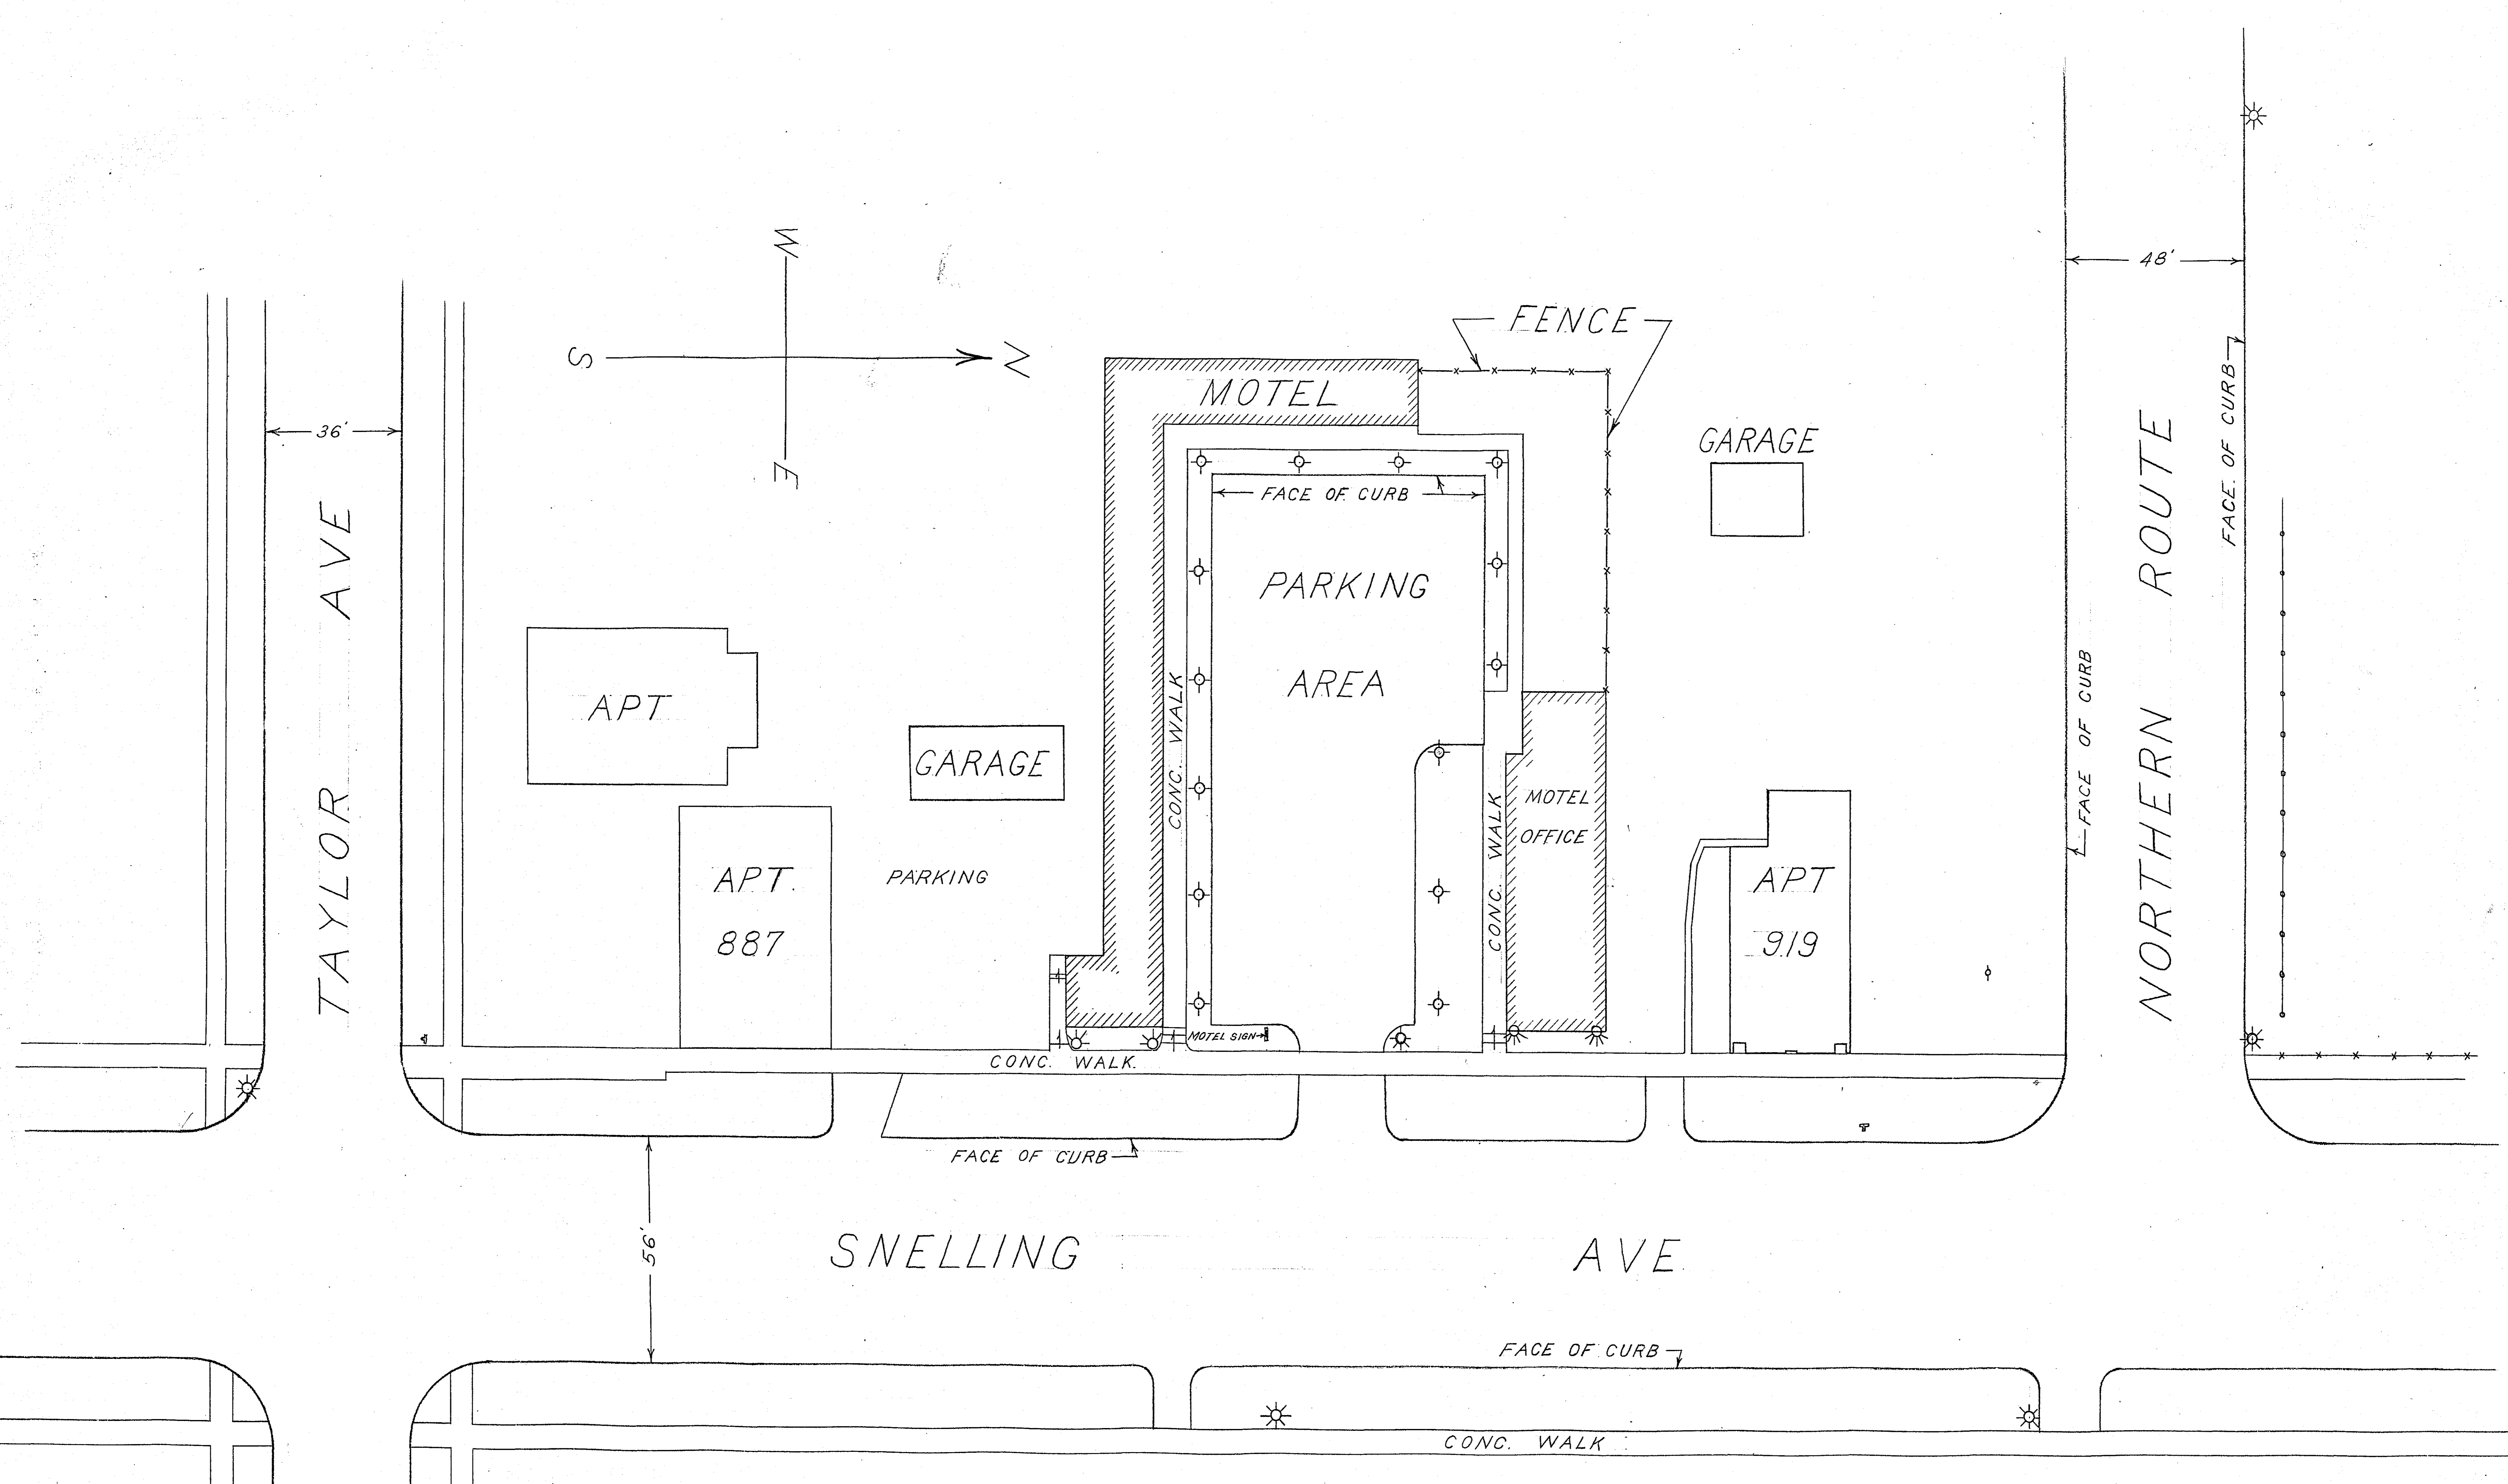

OFFICE OF
 RAMSEY COUNTY ENGINEER
 DEAN R ANKLAN
 SCALE 1/4"=20 FT. OCT. 1960

TRIM LINE ↘

R-703