

WHITE BEAR LAKE



BEACH AREA

MON

BIKE  
RACK



RAMSEY

FRIEDLAND PROPERTY

COUNTY

160' TO PROP. LINE

PROPOSED BUILDING  
SITE

PARKING  
30 CARS

RAMSEY

COUNTY

PROPERTY

PROPERTY

BOAT SPIKE

50. SHORE BLVD.

BELLAIRE AVE.

PLAT  
BELLAIRE PARK

SCALE: 1" = 50'

R-798


WHITE BEAR LAKE



SAMUEL FRIEDLAND PROPERTY



COUNTY PROPERTY

RAMSEY PARK

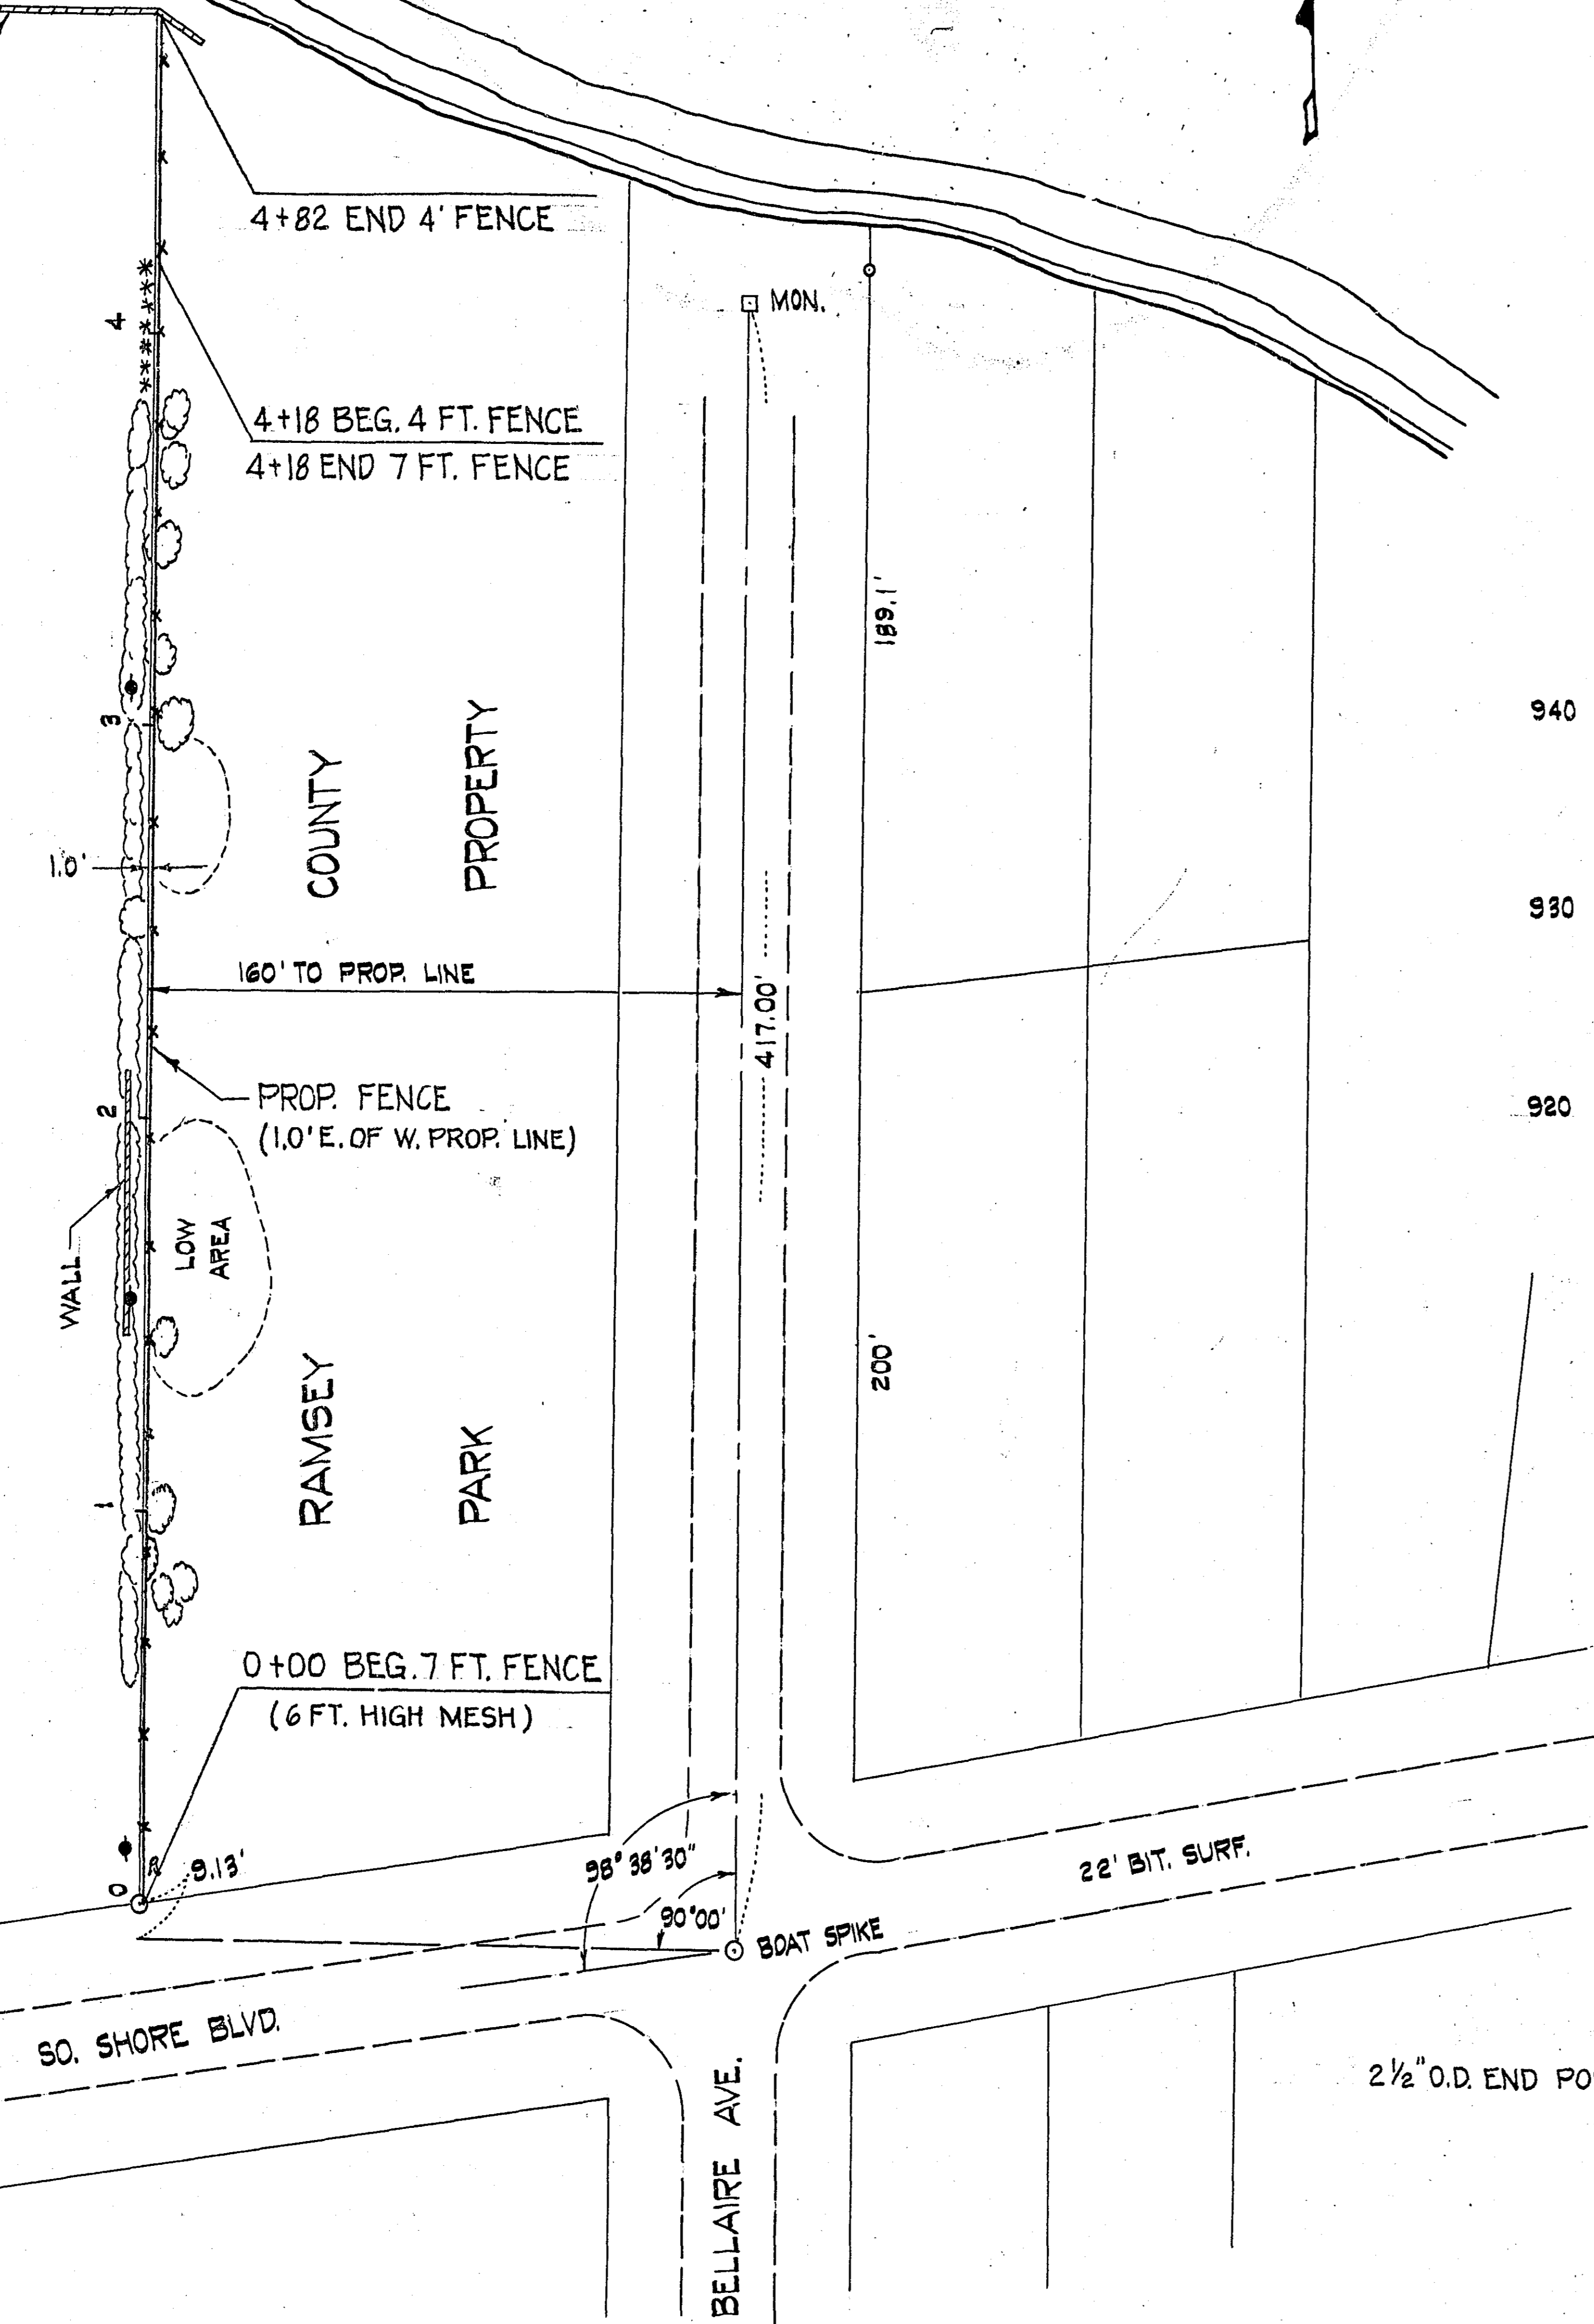

PLAT  
PROP. FENCE - BELLAIRE PARK  
SCALE 1" = 50'

PROFILE PROPOSED FENCE

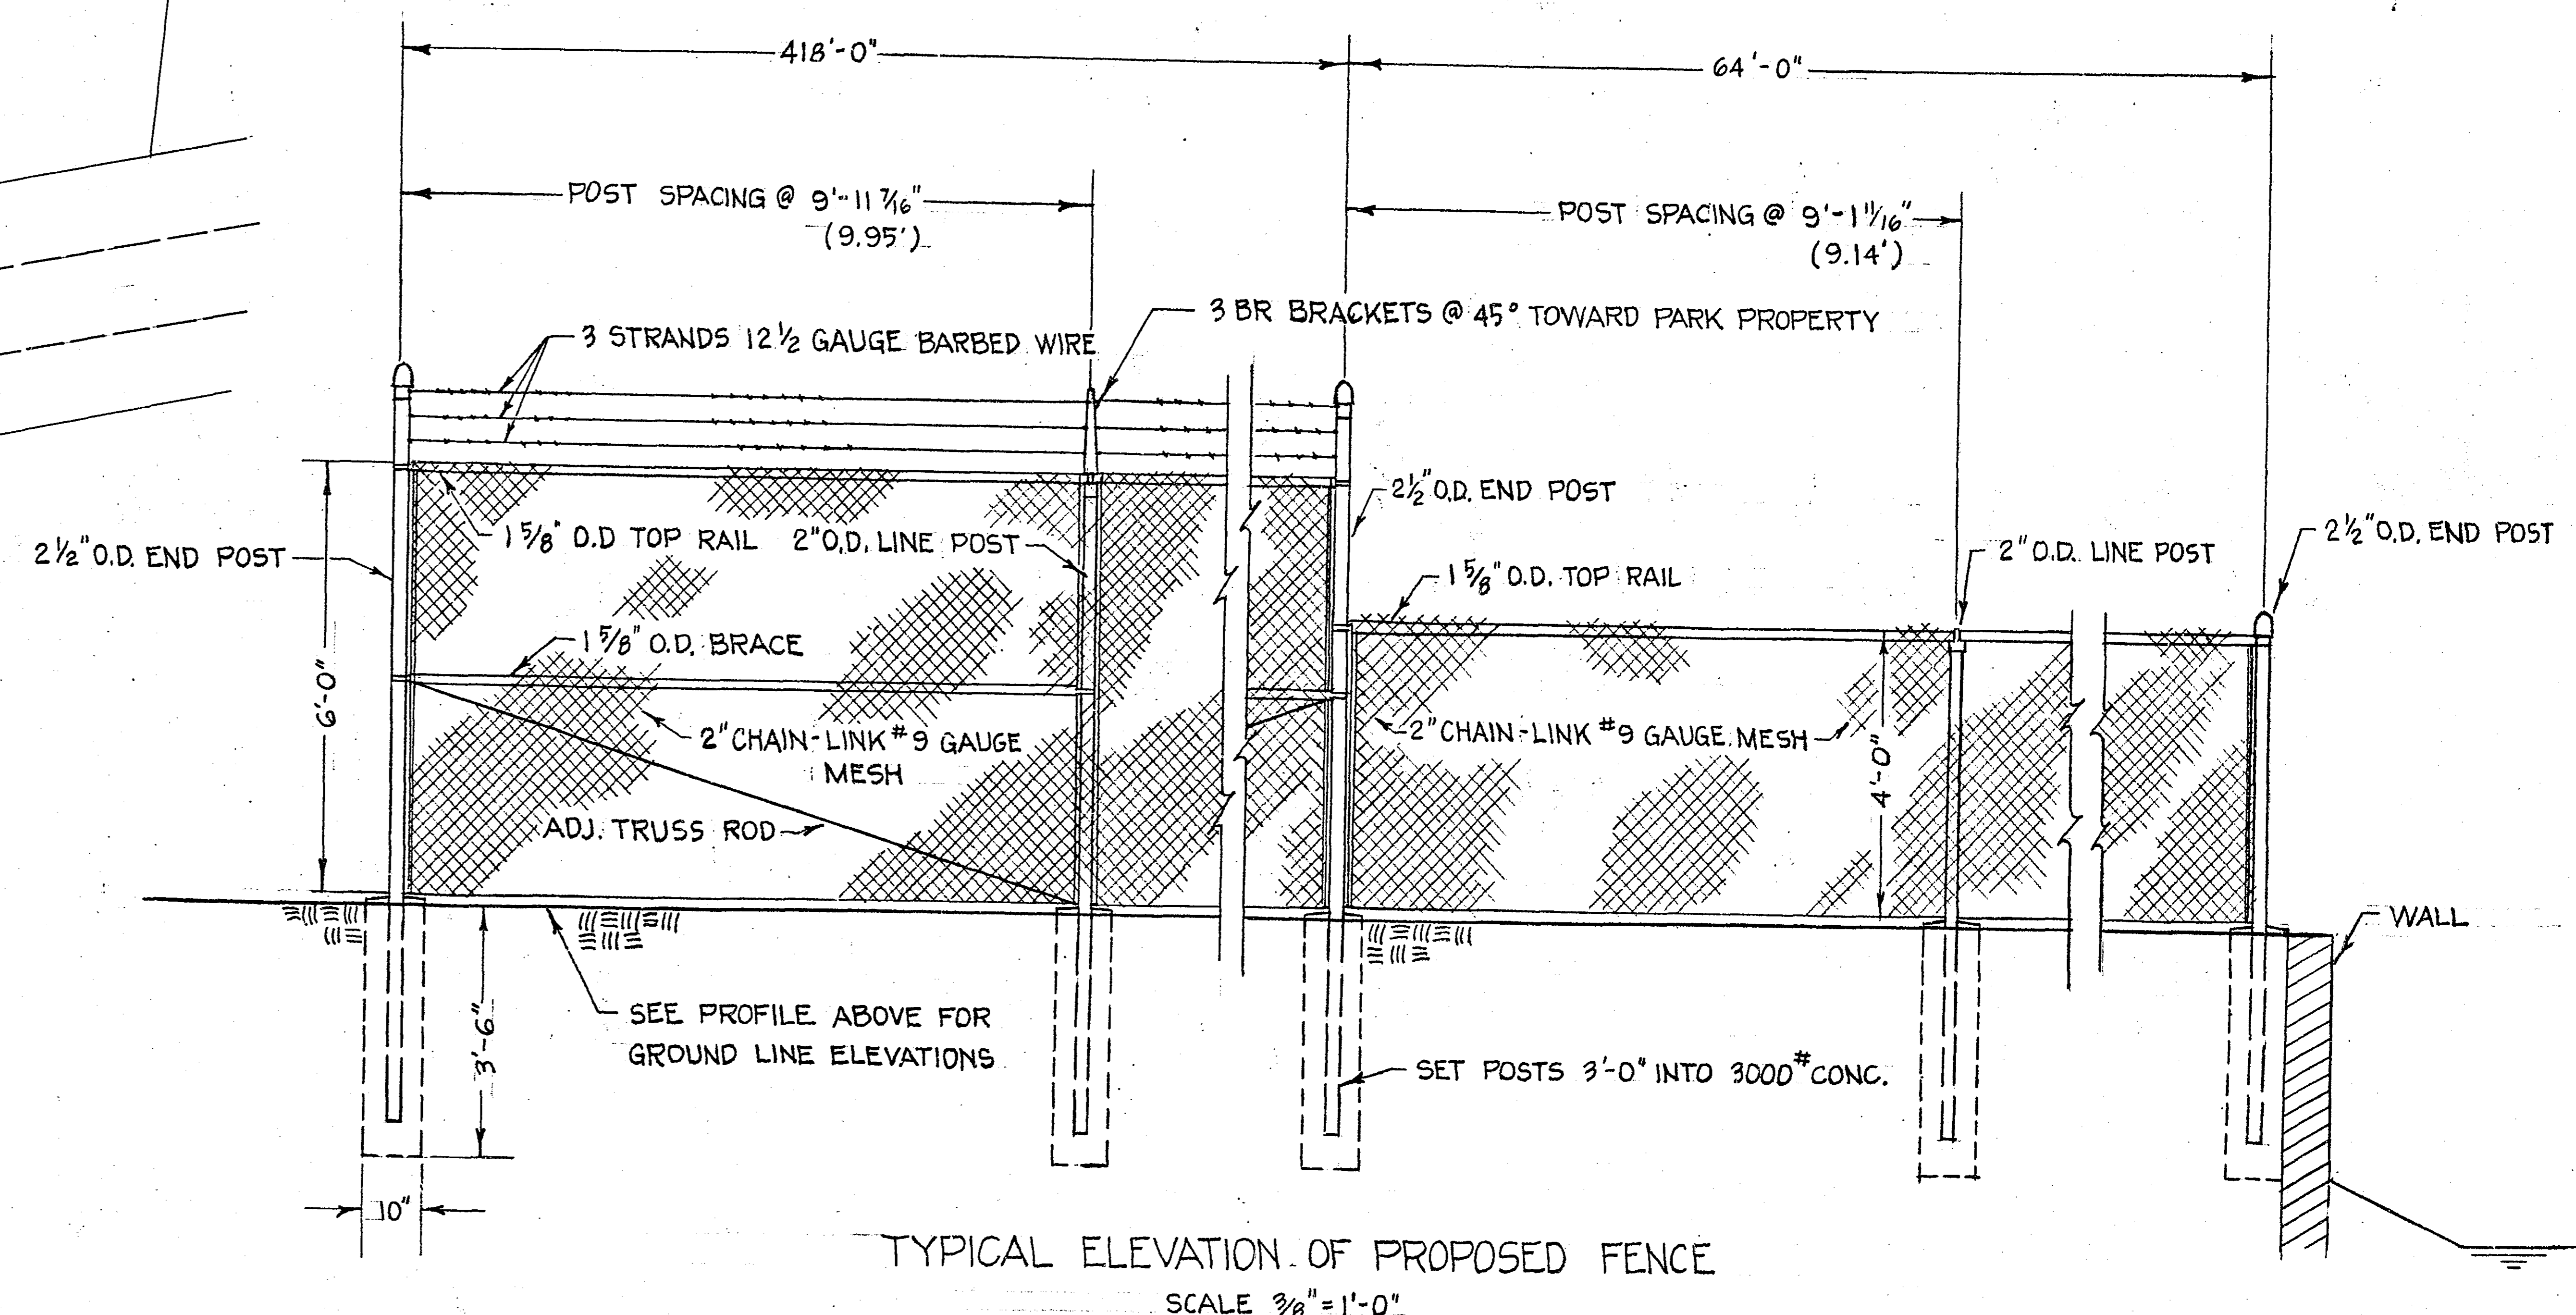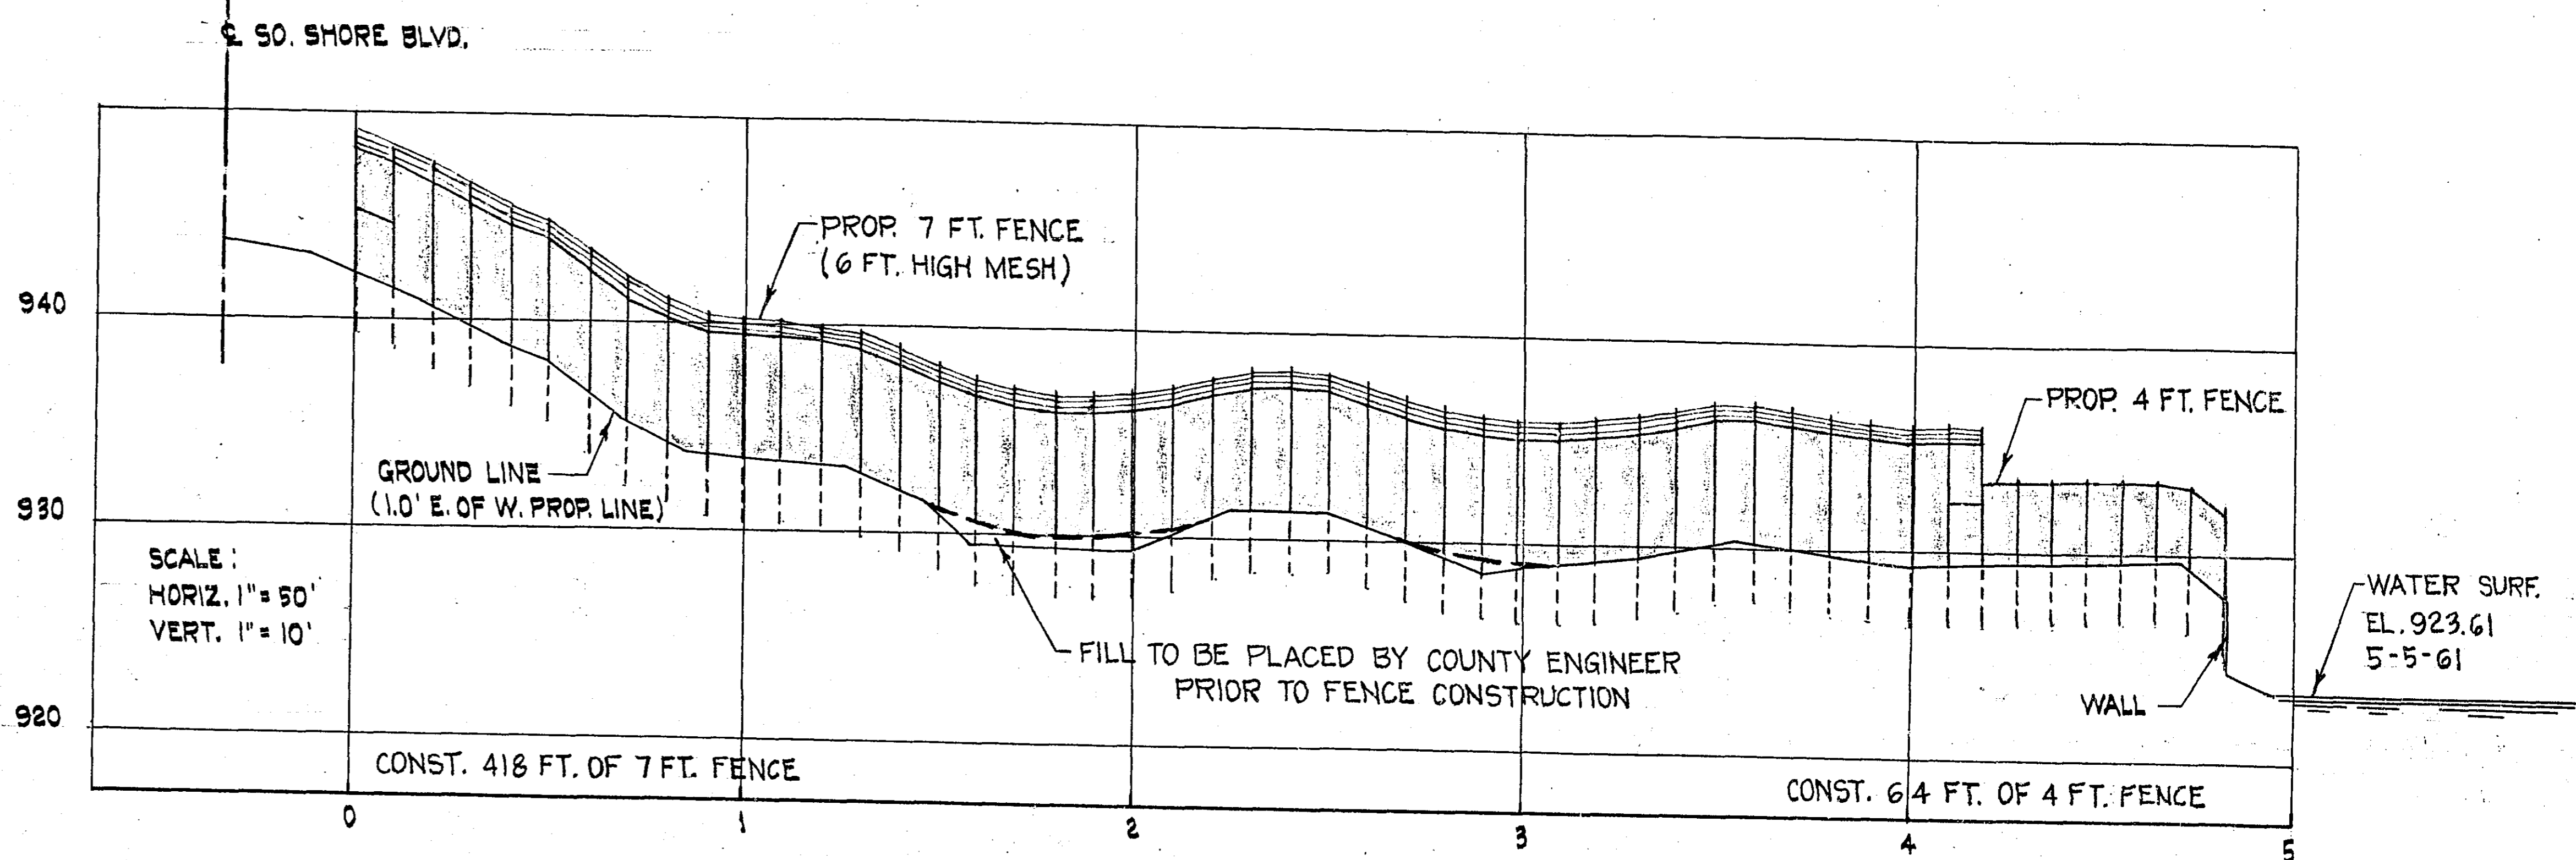

TYPICAL ELEVATION OF PROPOSED FENCE  
SCALE 3/8" = 1'-0"

PROPOSED FENCE  
FOR  
RAMSEY COUNTY PARK AREA  
BY M.D.K. 5-16-61

R-798