


PLAN - END CLOSURE  
SCALE: 1" = 10'-0"

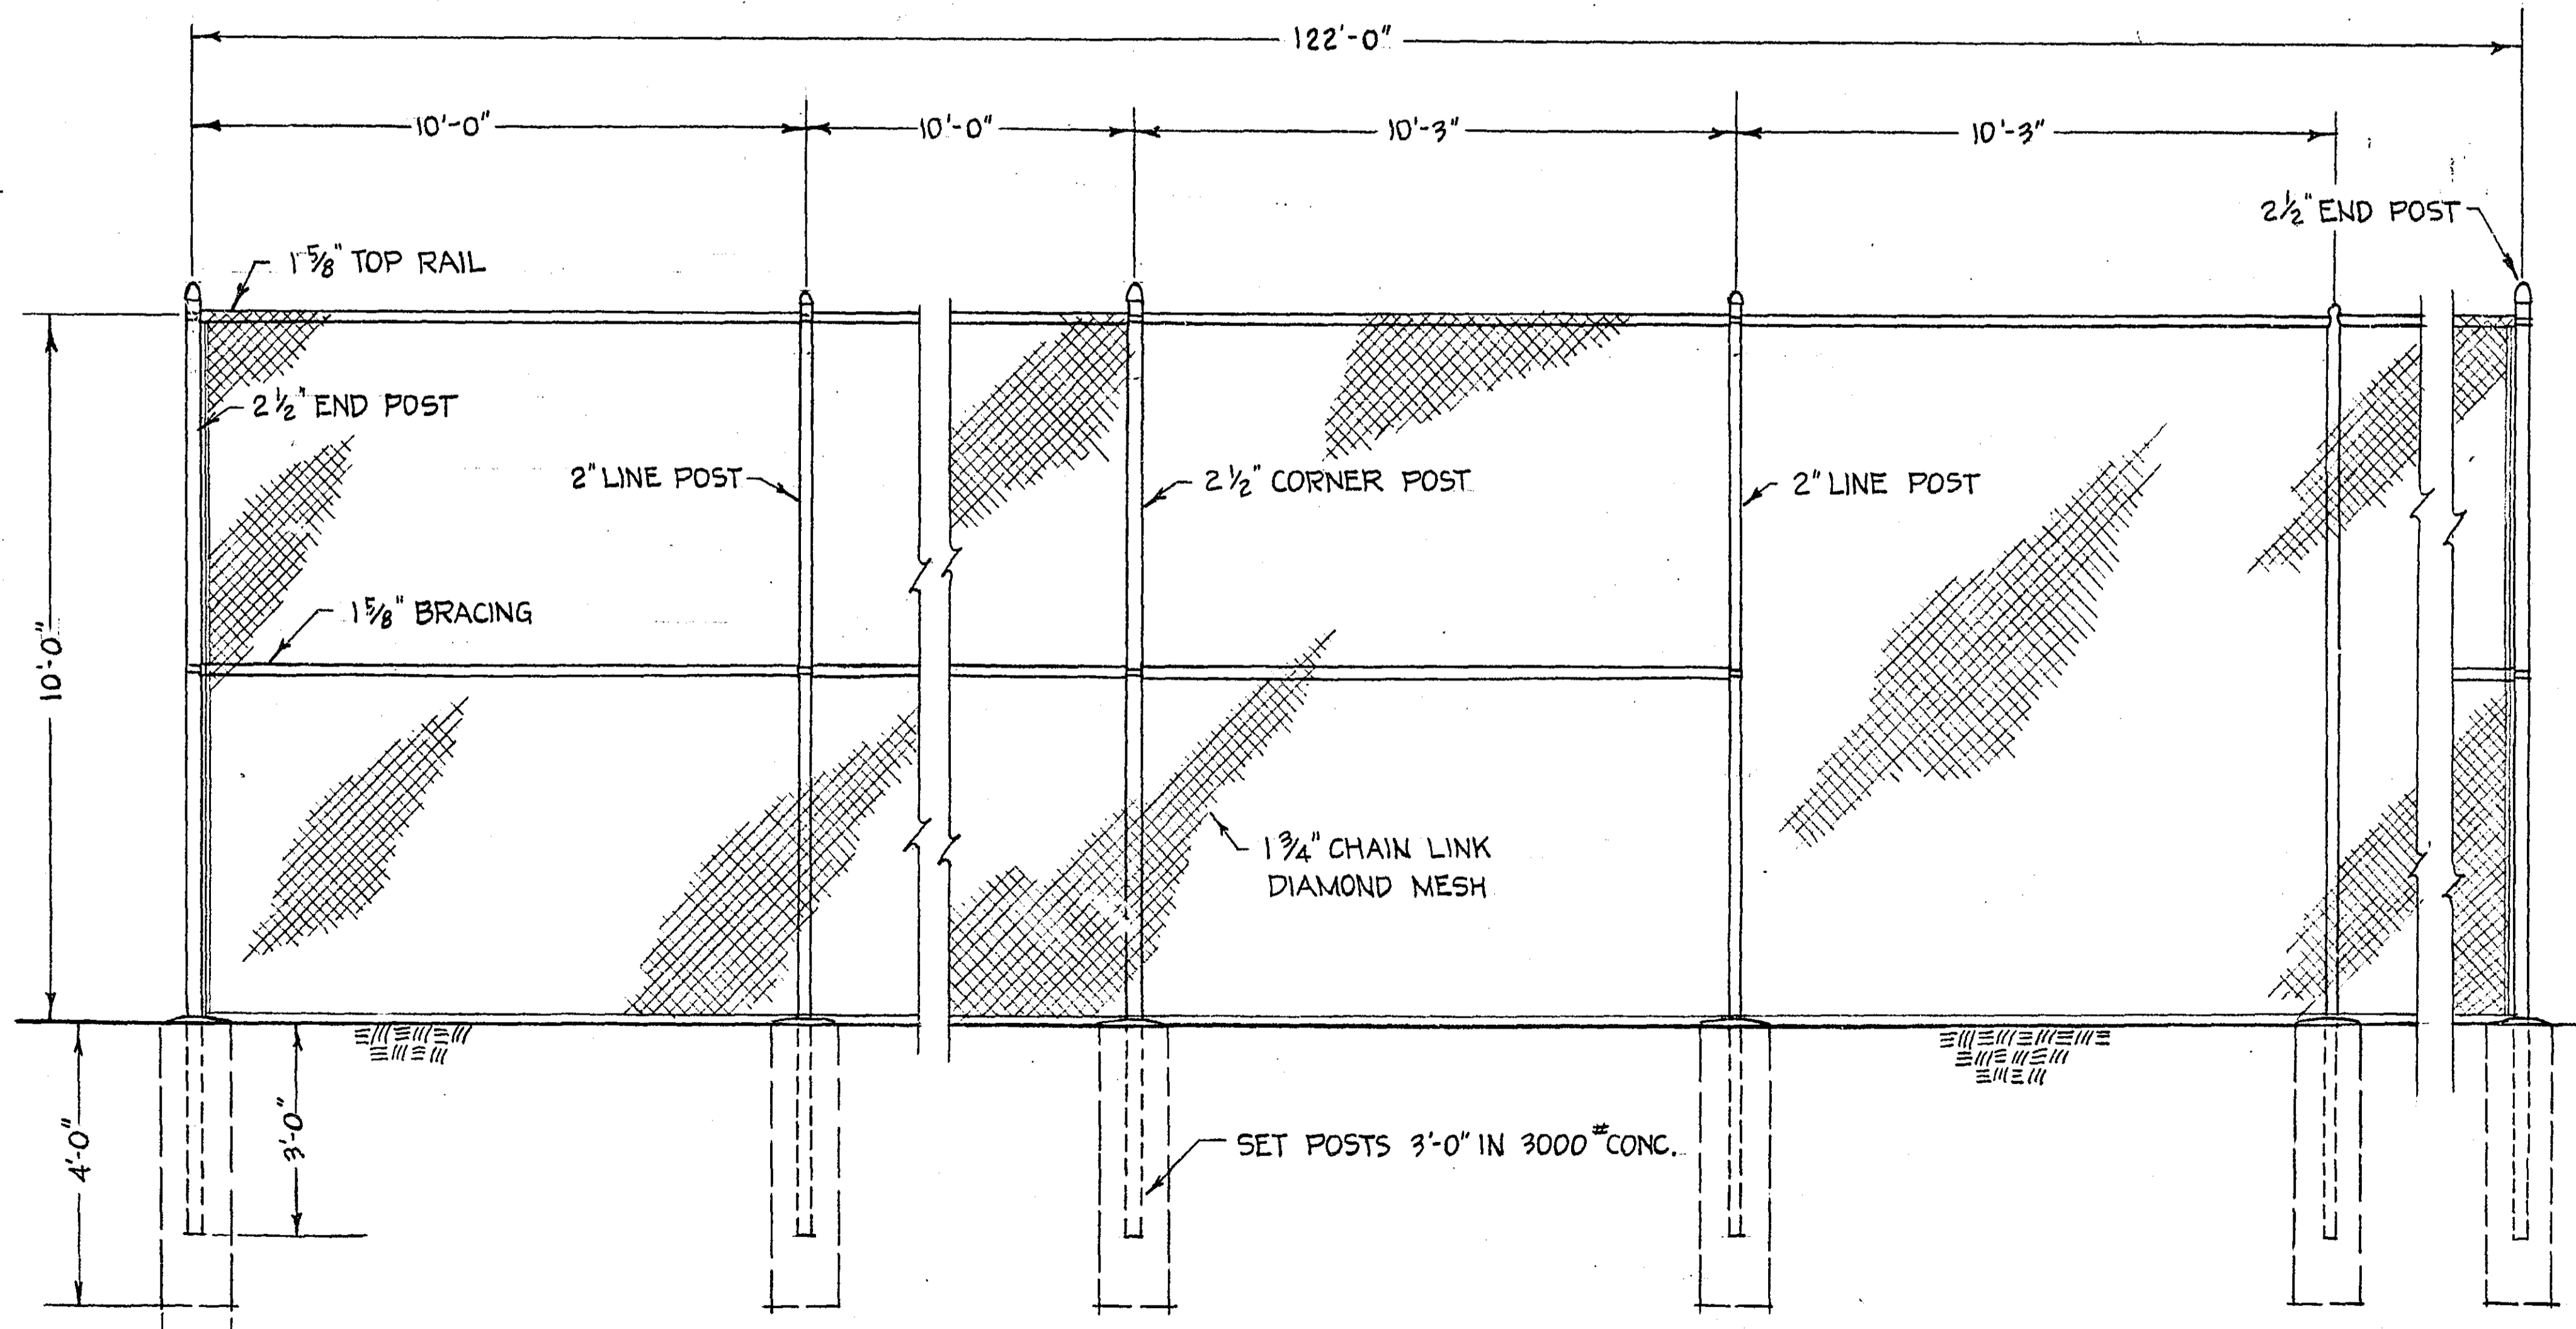

ELEVATION ON & PROP. END CLOSURE  
SCALE: 3/8" = 1'-0"

PROPOSED TENNIS COURTS  
WITH END CLOSURE  
(RAMSEY COUNTY PARK AREA)

5-24-61

BY: M.D.K.