



TYPICAL SECTION
 ACC.-DEC. LANE & FUTURE THRU LANE CONST. T.H. 10

SCALE 1"=5'

NOTE: CONST. 4' SHLD. @ PROP. ACCLERATION - DECELERATION LANES
 CONST 10' SHLD @ PROP. THRU LANE WIDENING

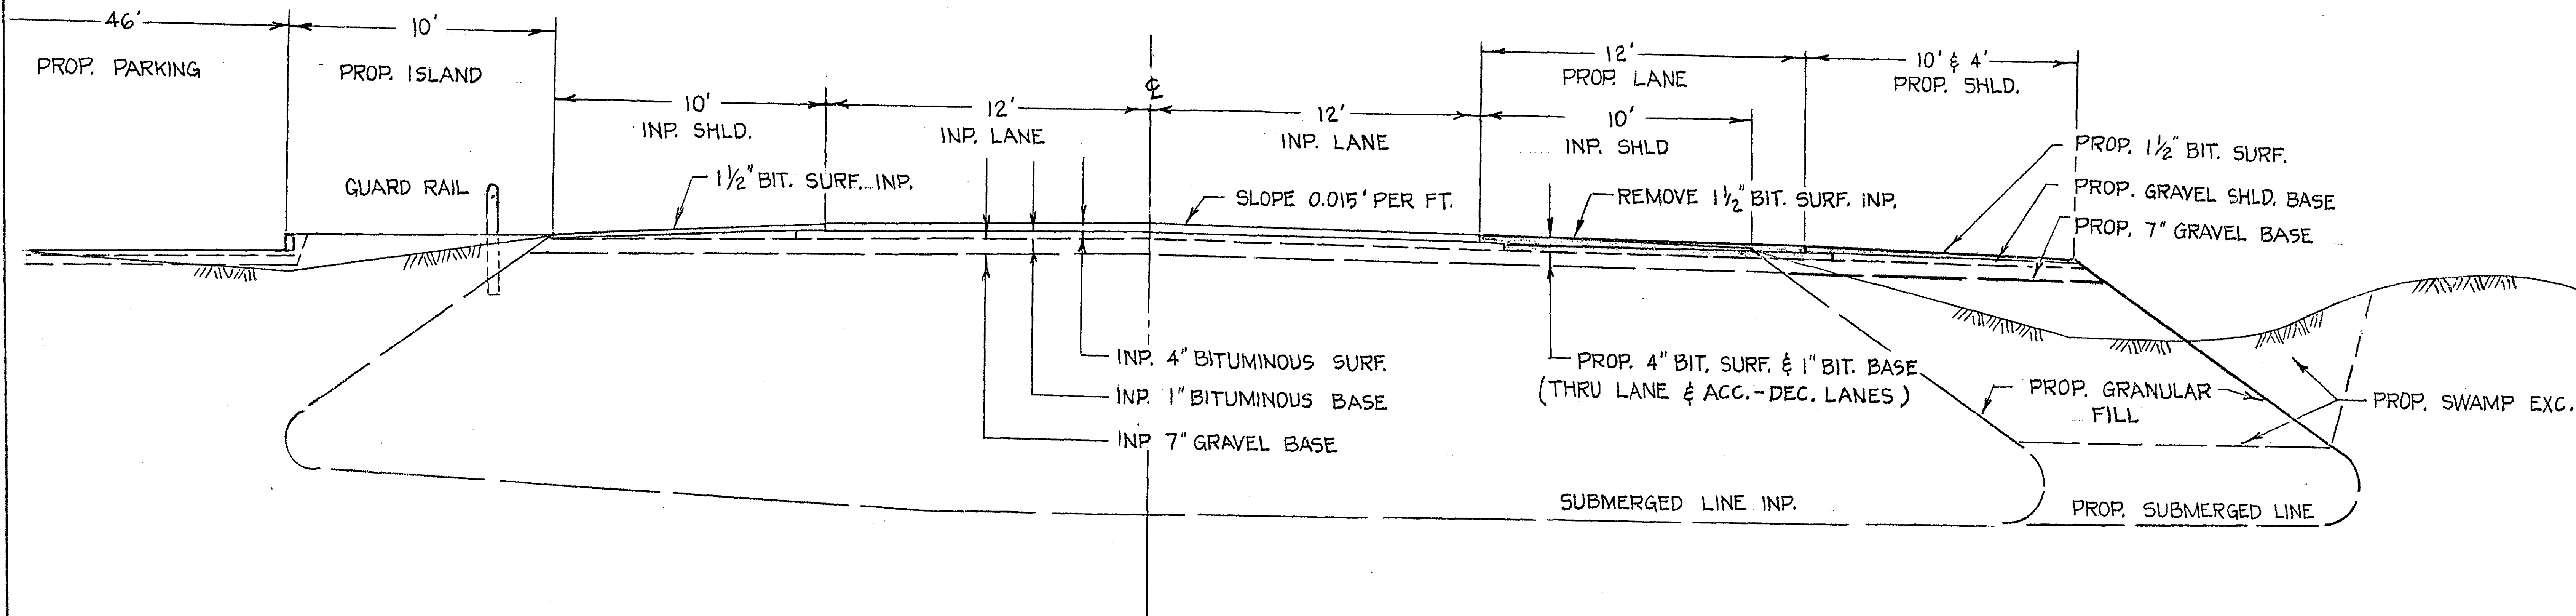


LAKE JOSEPHINE

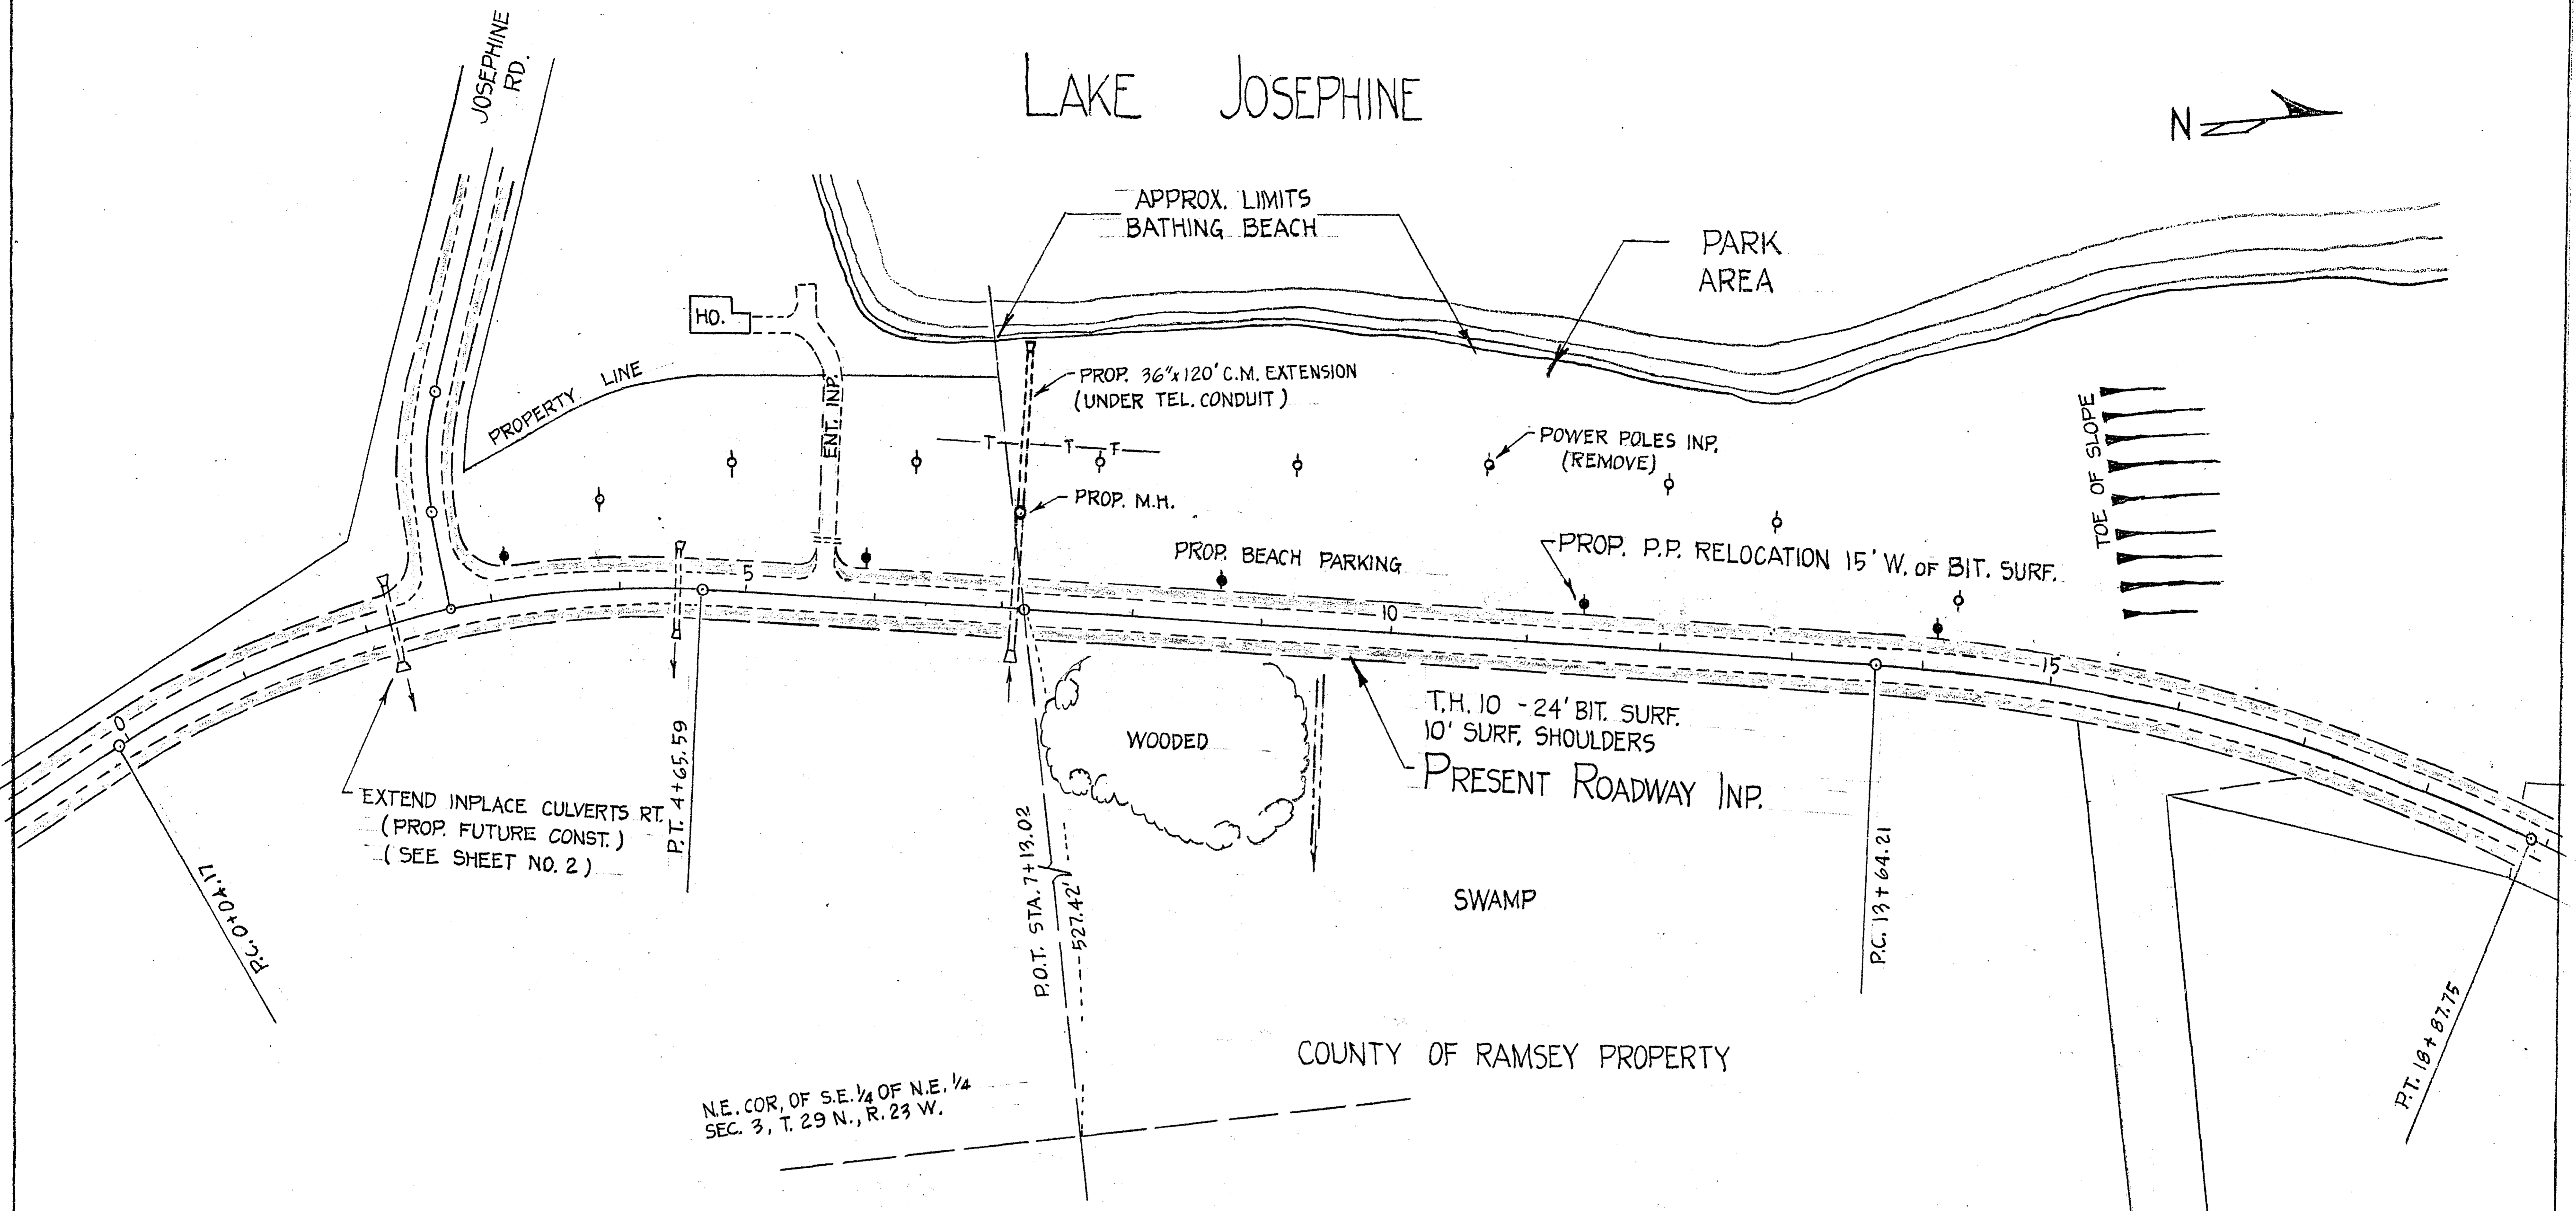

B.M. EL. 888.10
 SPK. IN P.P. N.E. COR.
 JOSEPHINE & LEXINGTON

B.M. EL. 897.54
 SPK. IN B.E. FE. POST STUMP
 LT. ENT. 16+80

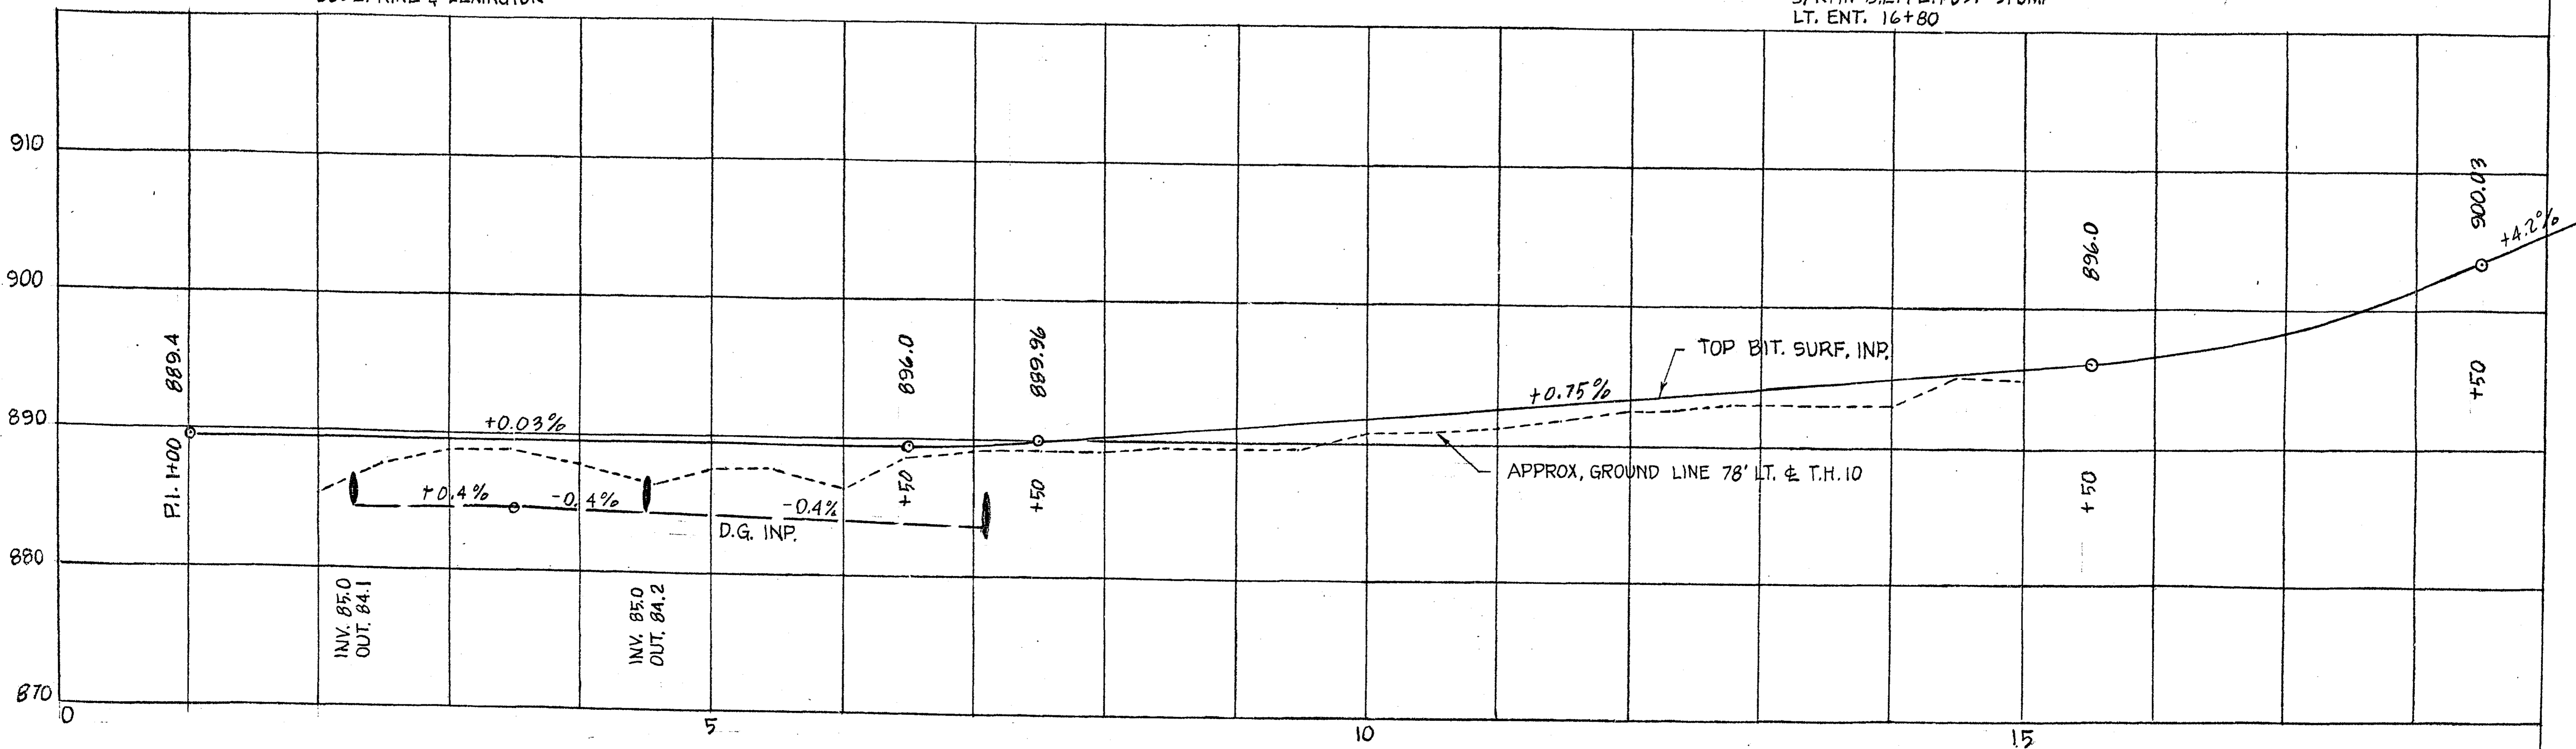

JOSEPHINE PARK LAYOUT

BY M.K.


3-13-62

SCALE 1"=100'

SHEET NO. 1


R-803

LAKE JOSEPHINE

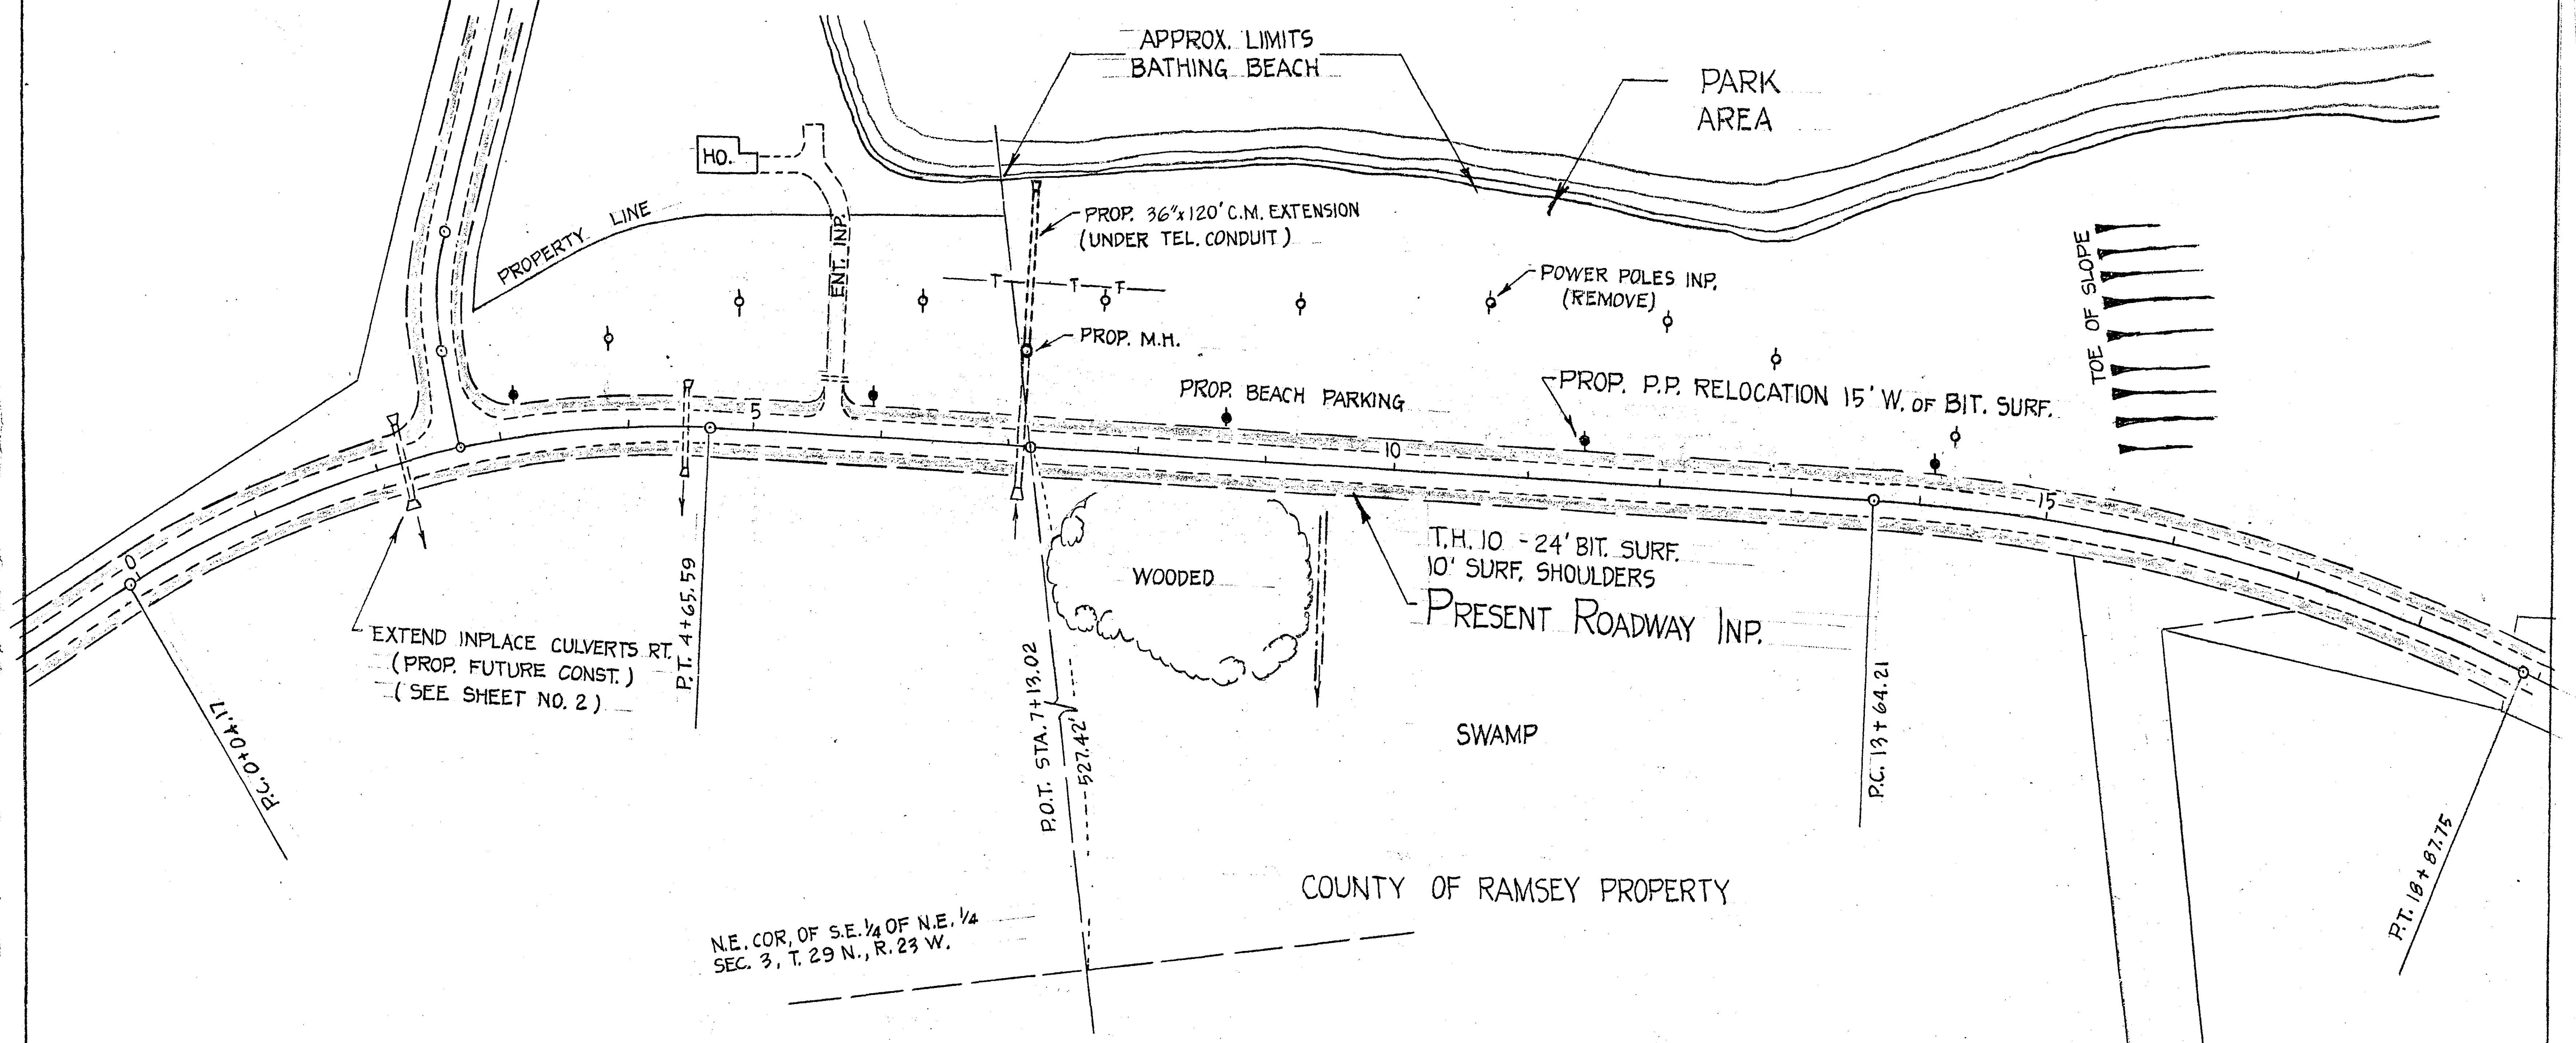

B.M. EL. 888.10
 SPK. IN P.P. N.E. COR.
 JOSEPHINE & LEXINGTON

B.M. EL. 897.54
 SPK. IN B.E. FE. POST STUMP
 LT. ENT. 16+80

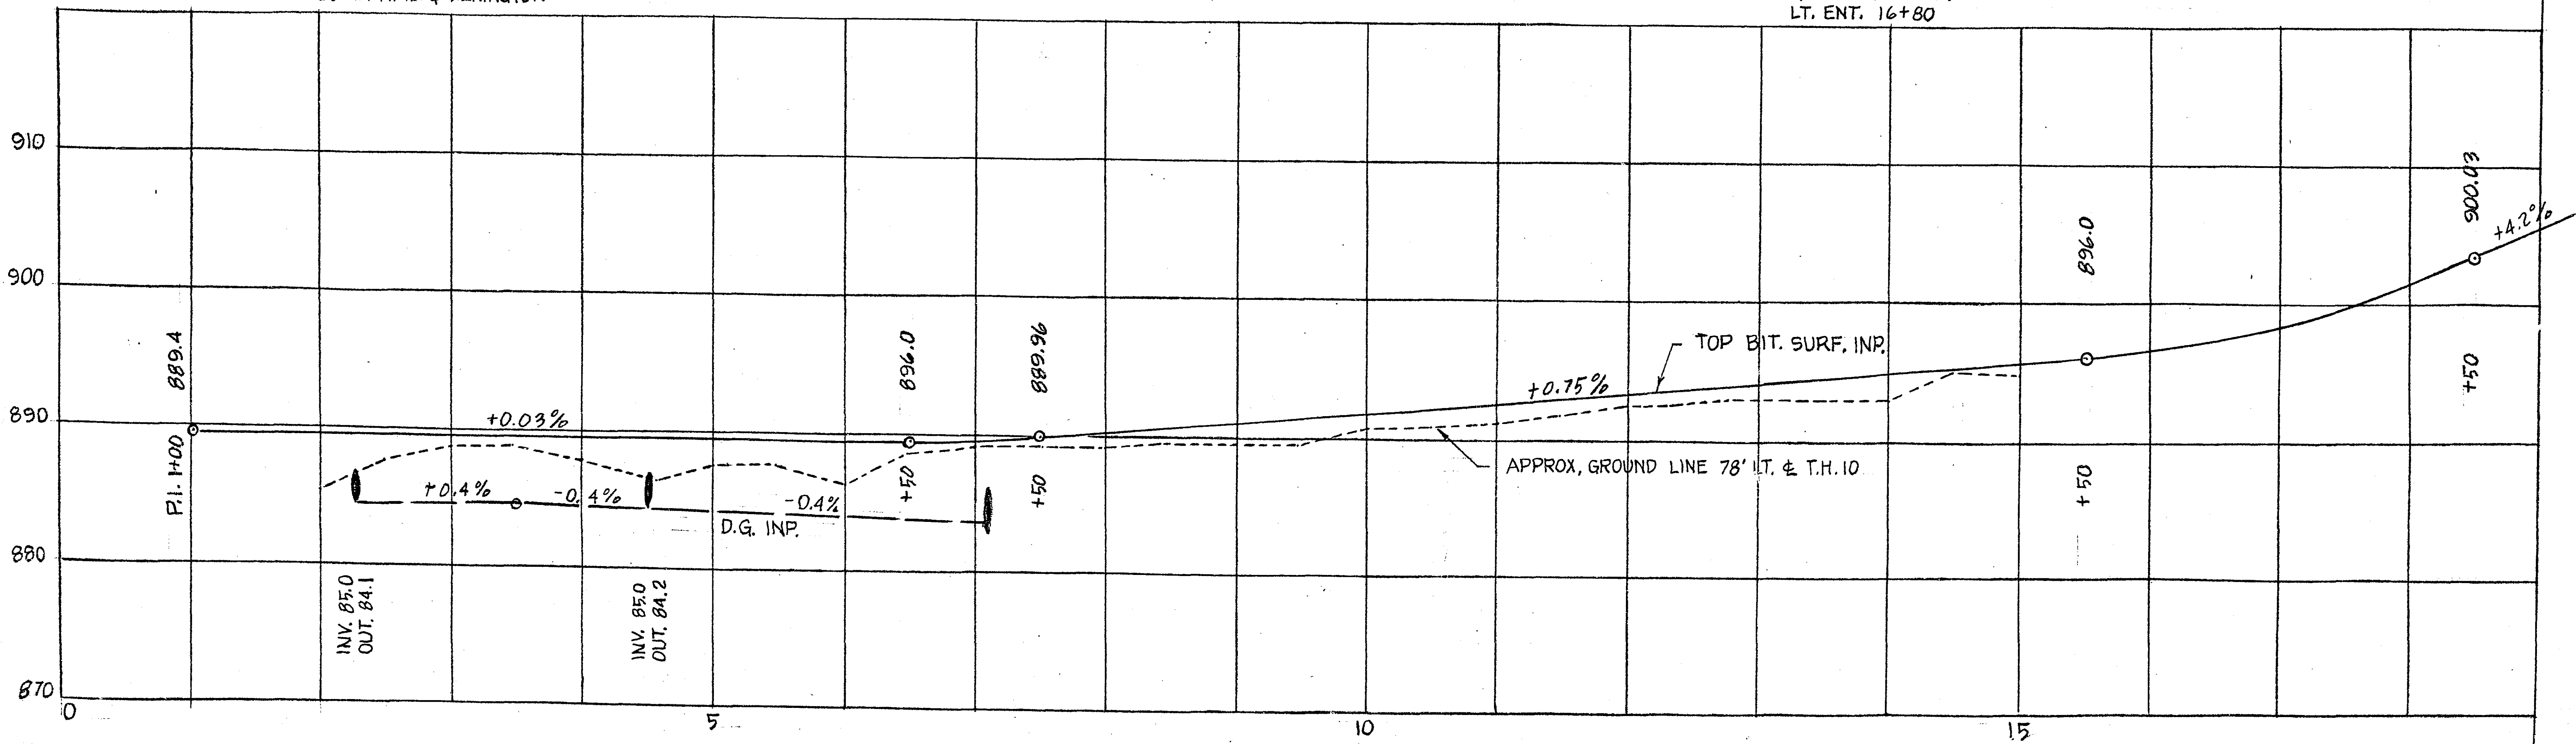

JOSEPHINE PARK LAYOUT

BY M.K.



3-13-62

SCALE 1"=100'

SHEET NO. 1

R-803

LAKE JOSEPHINE

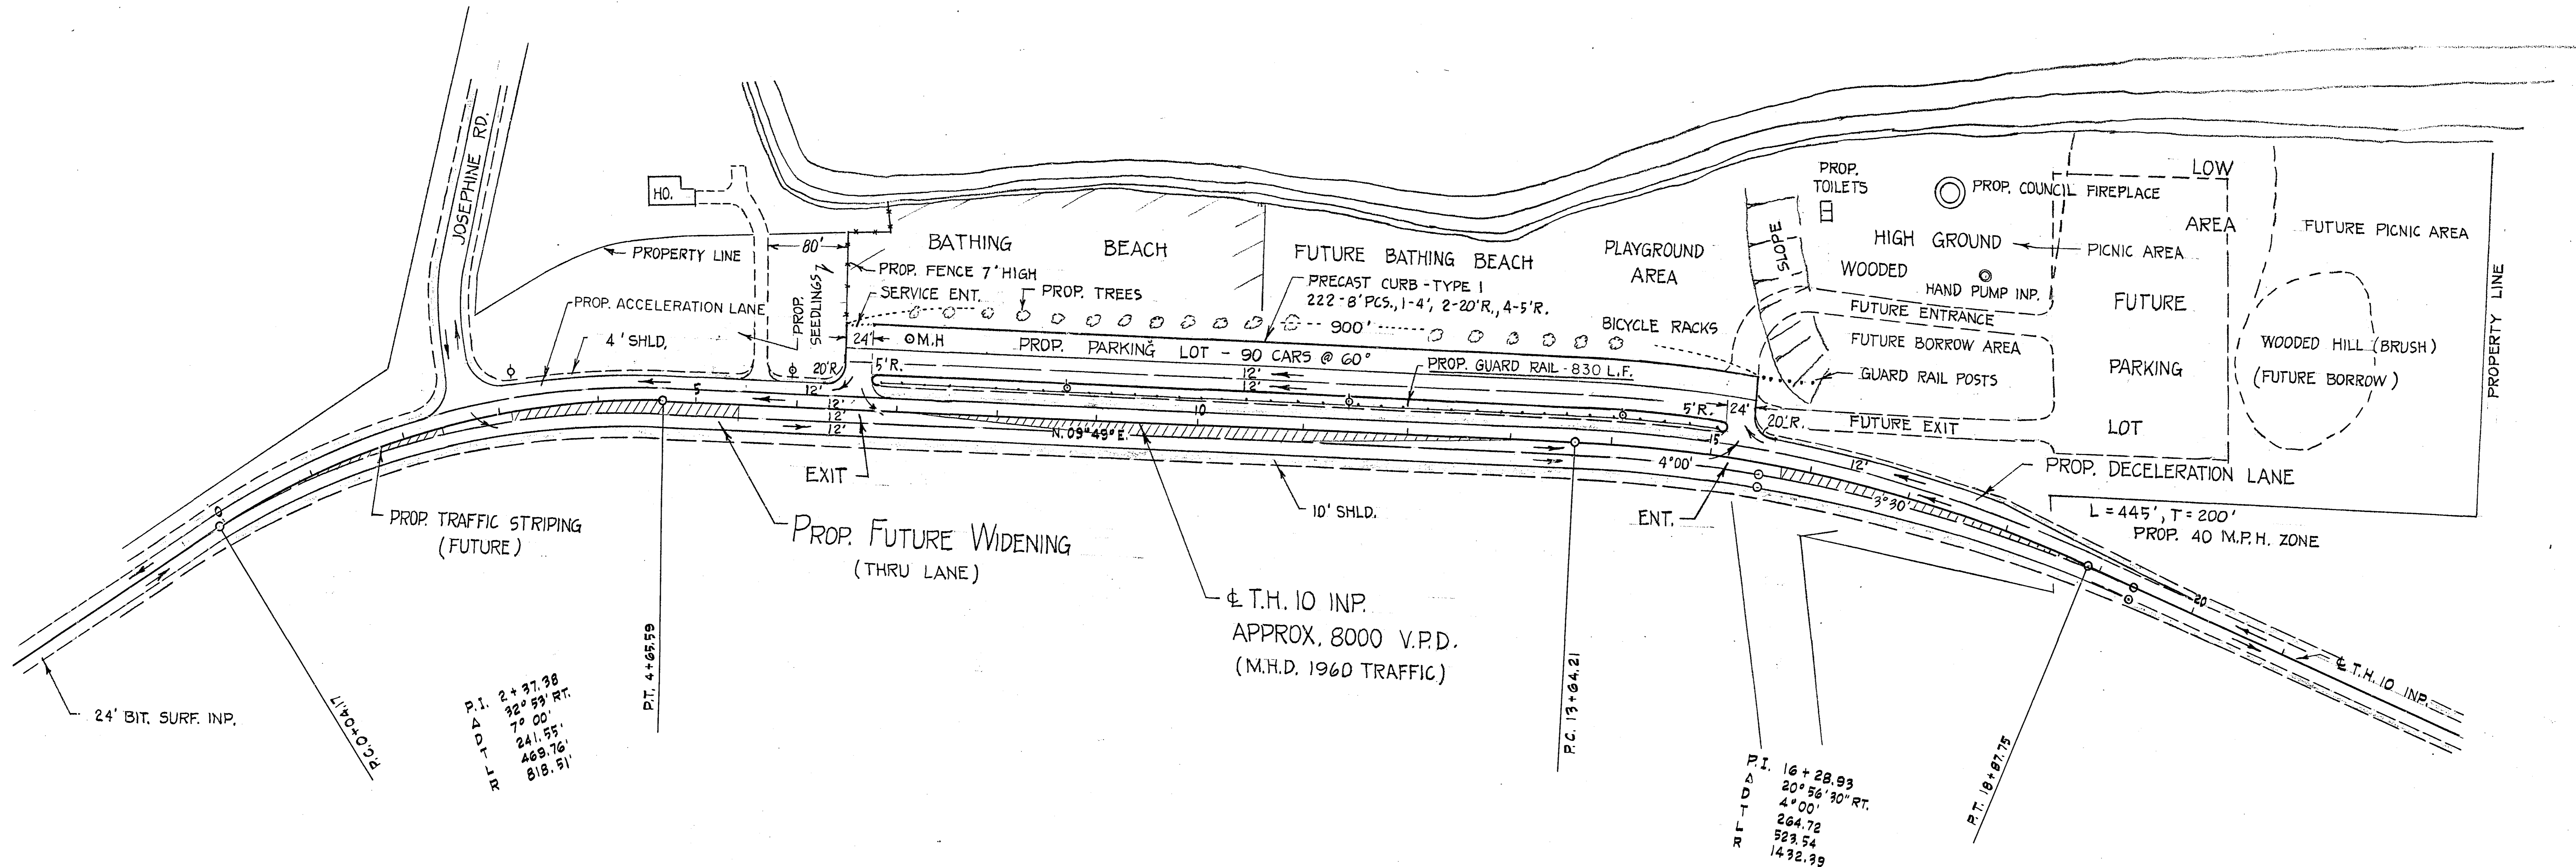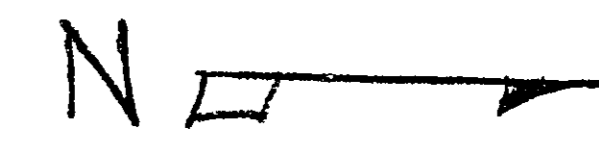

JOSEPHINE PARK LAYOUT BY M.K.

3-19-62


SCALE 1" = 100'

SHEET NO. 2



R-803

TYPICAL SECTION
JOSEPHINE PARKING LOT

SCALE 1" = 10'

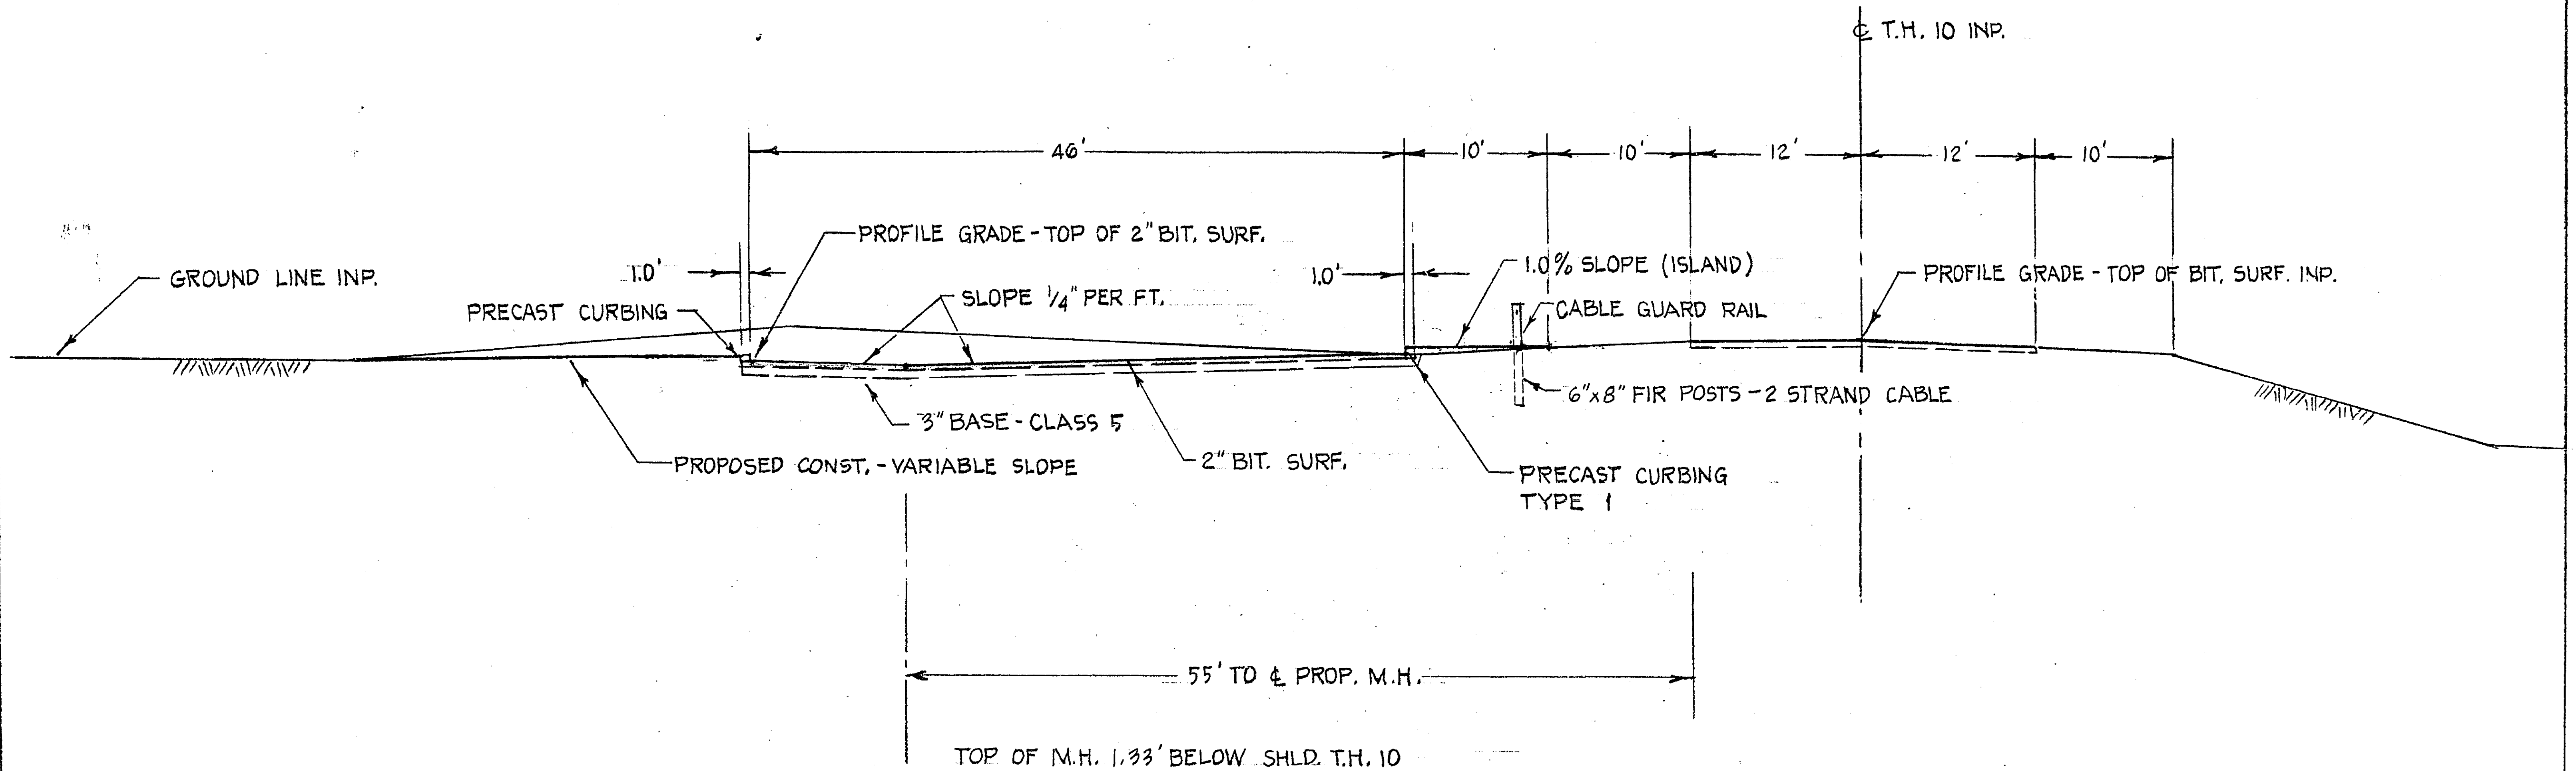

LAKE JOSEPHINE

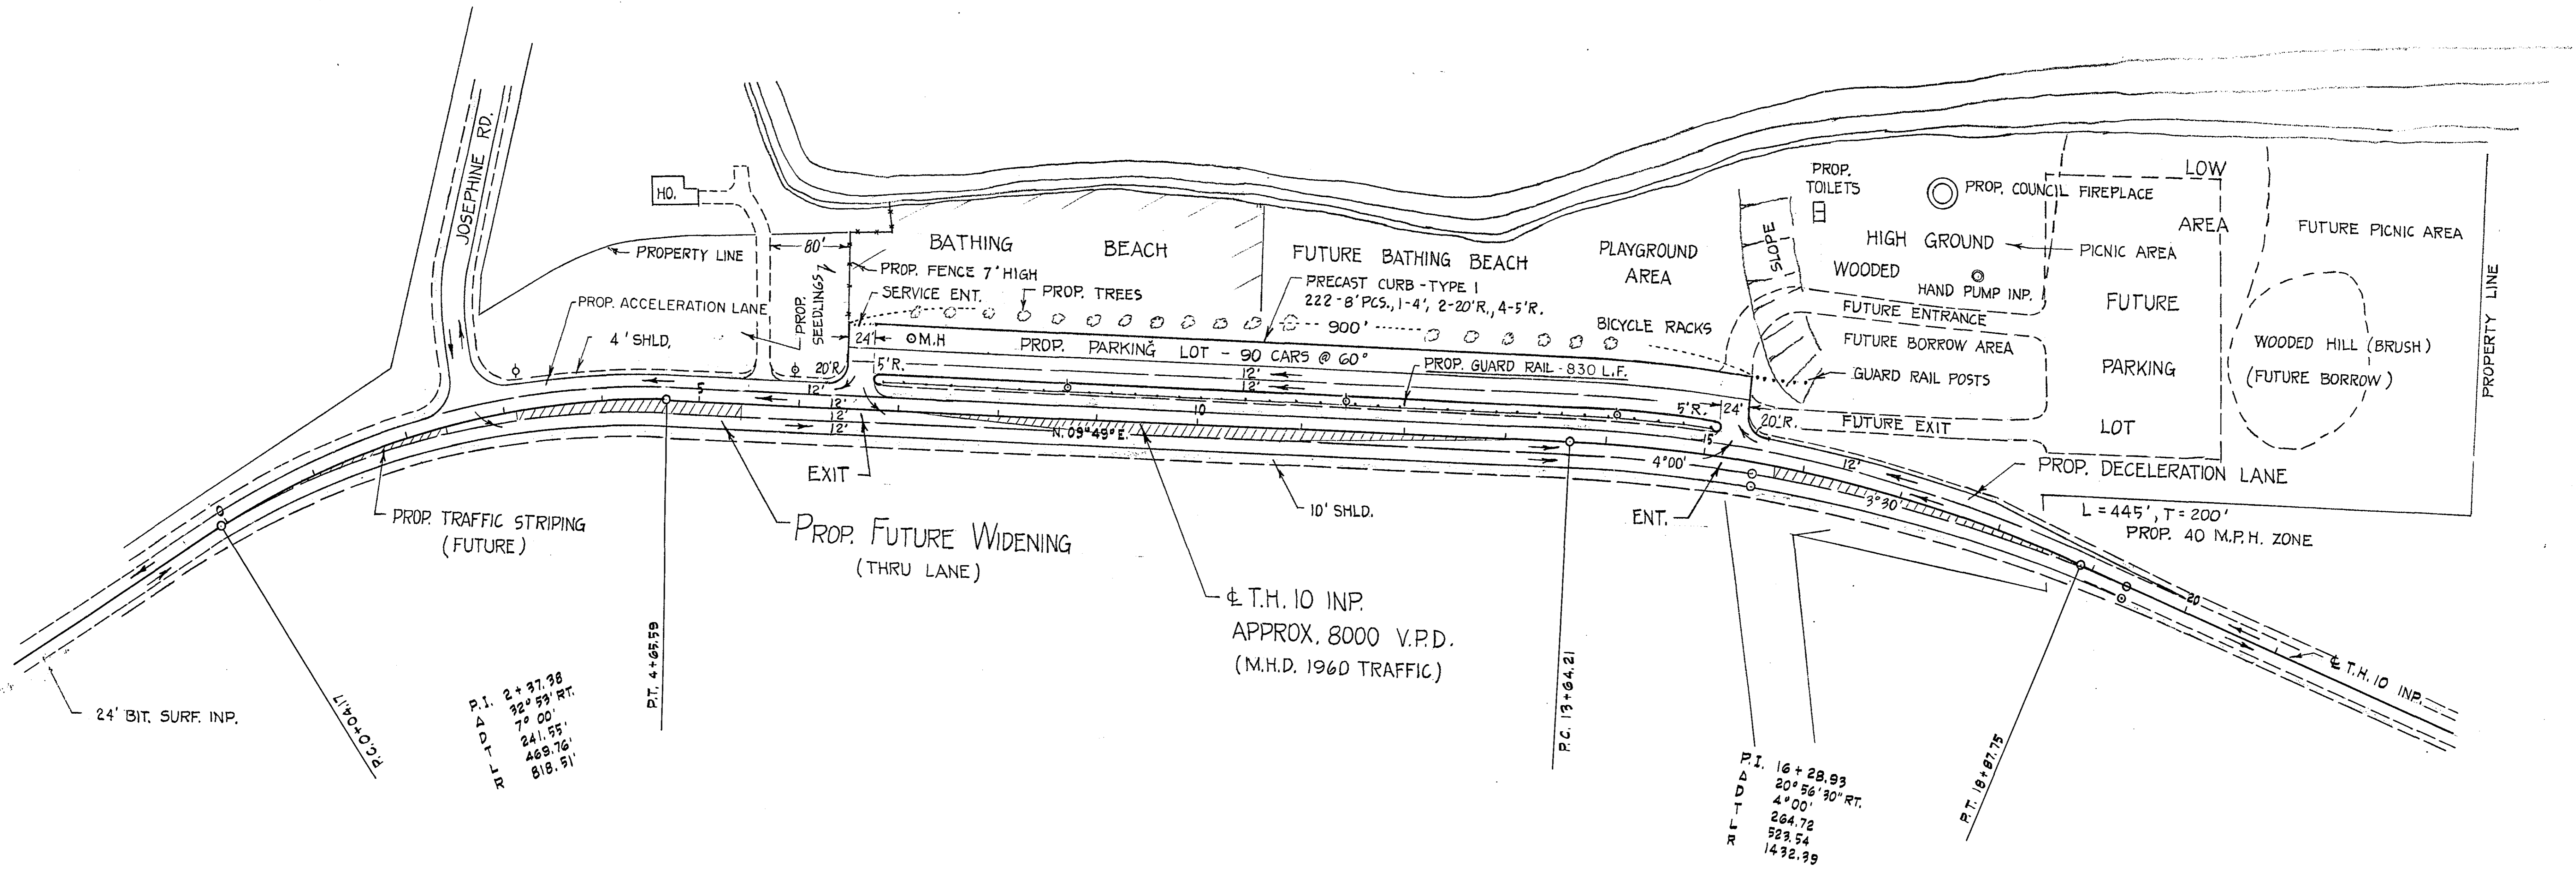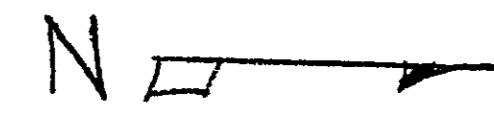

JOSEPHINE PARK LAYOUT

BY M.K.

3-13-62

SCALE 1" = 100'

SHEET NO. 2

R-803