




DENOTES LIMITS
RAMSEY COUNTY PROPERTY

LAKE

BEAR

WHITE

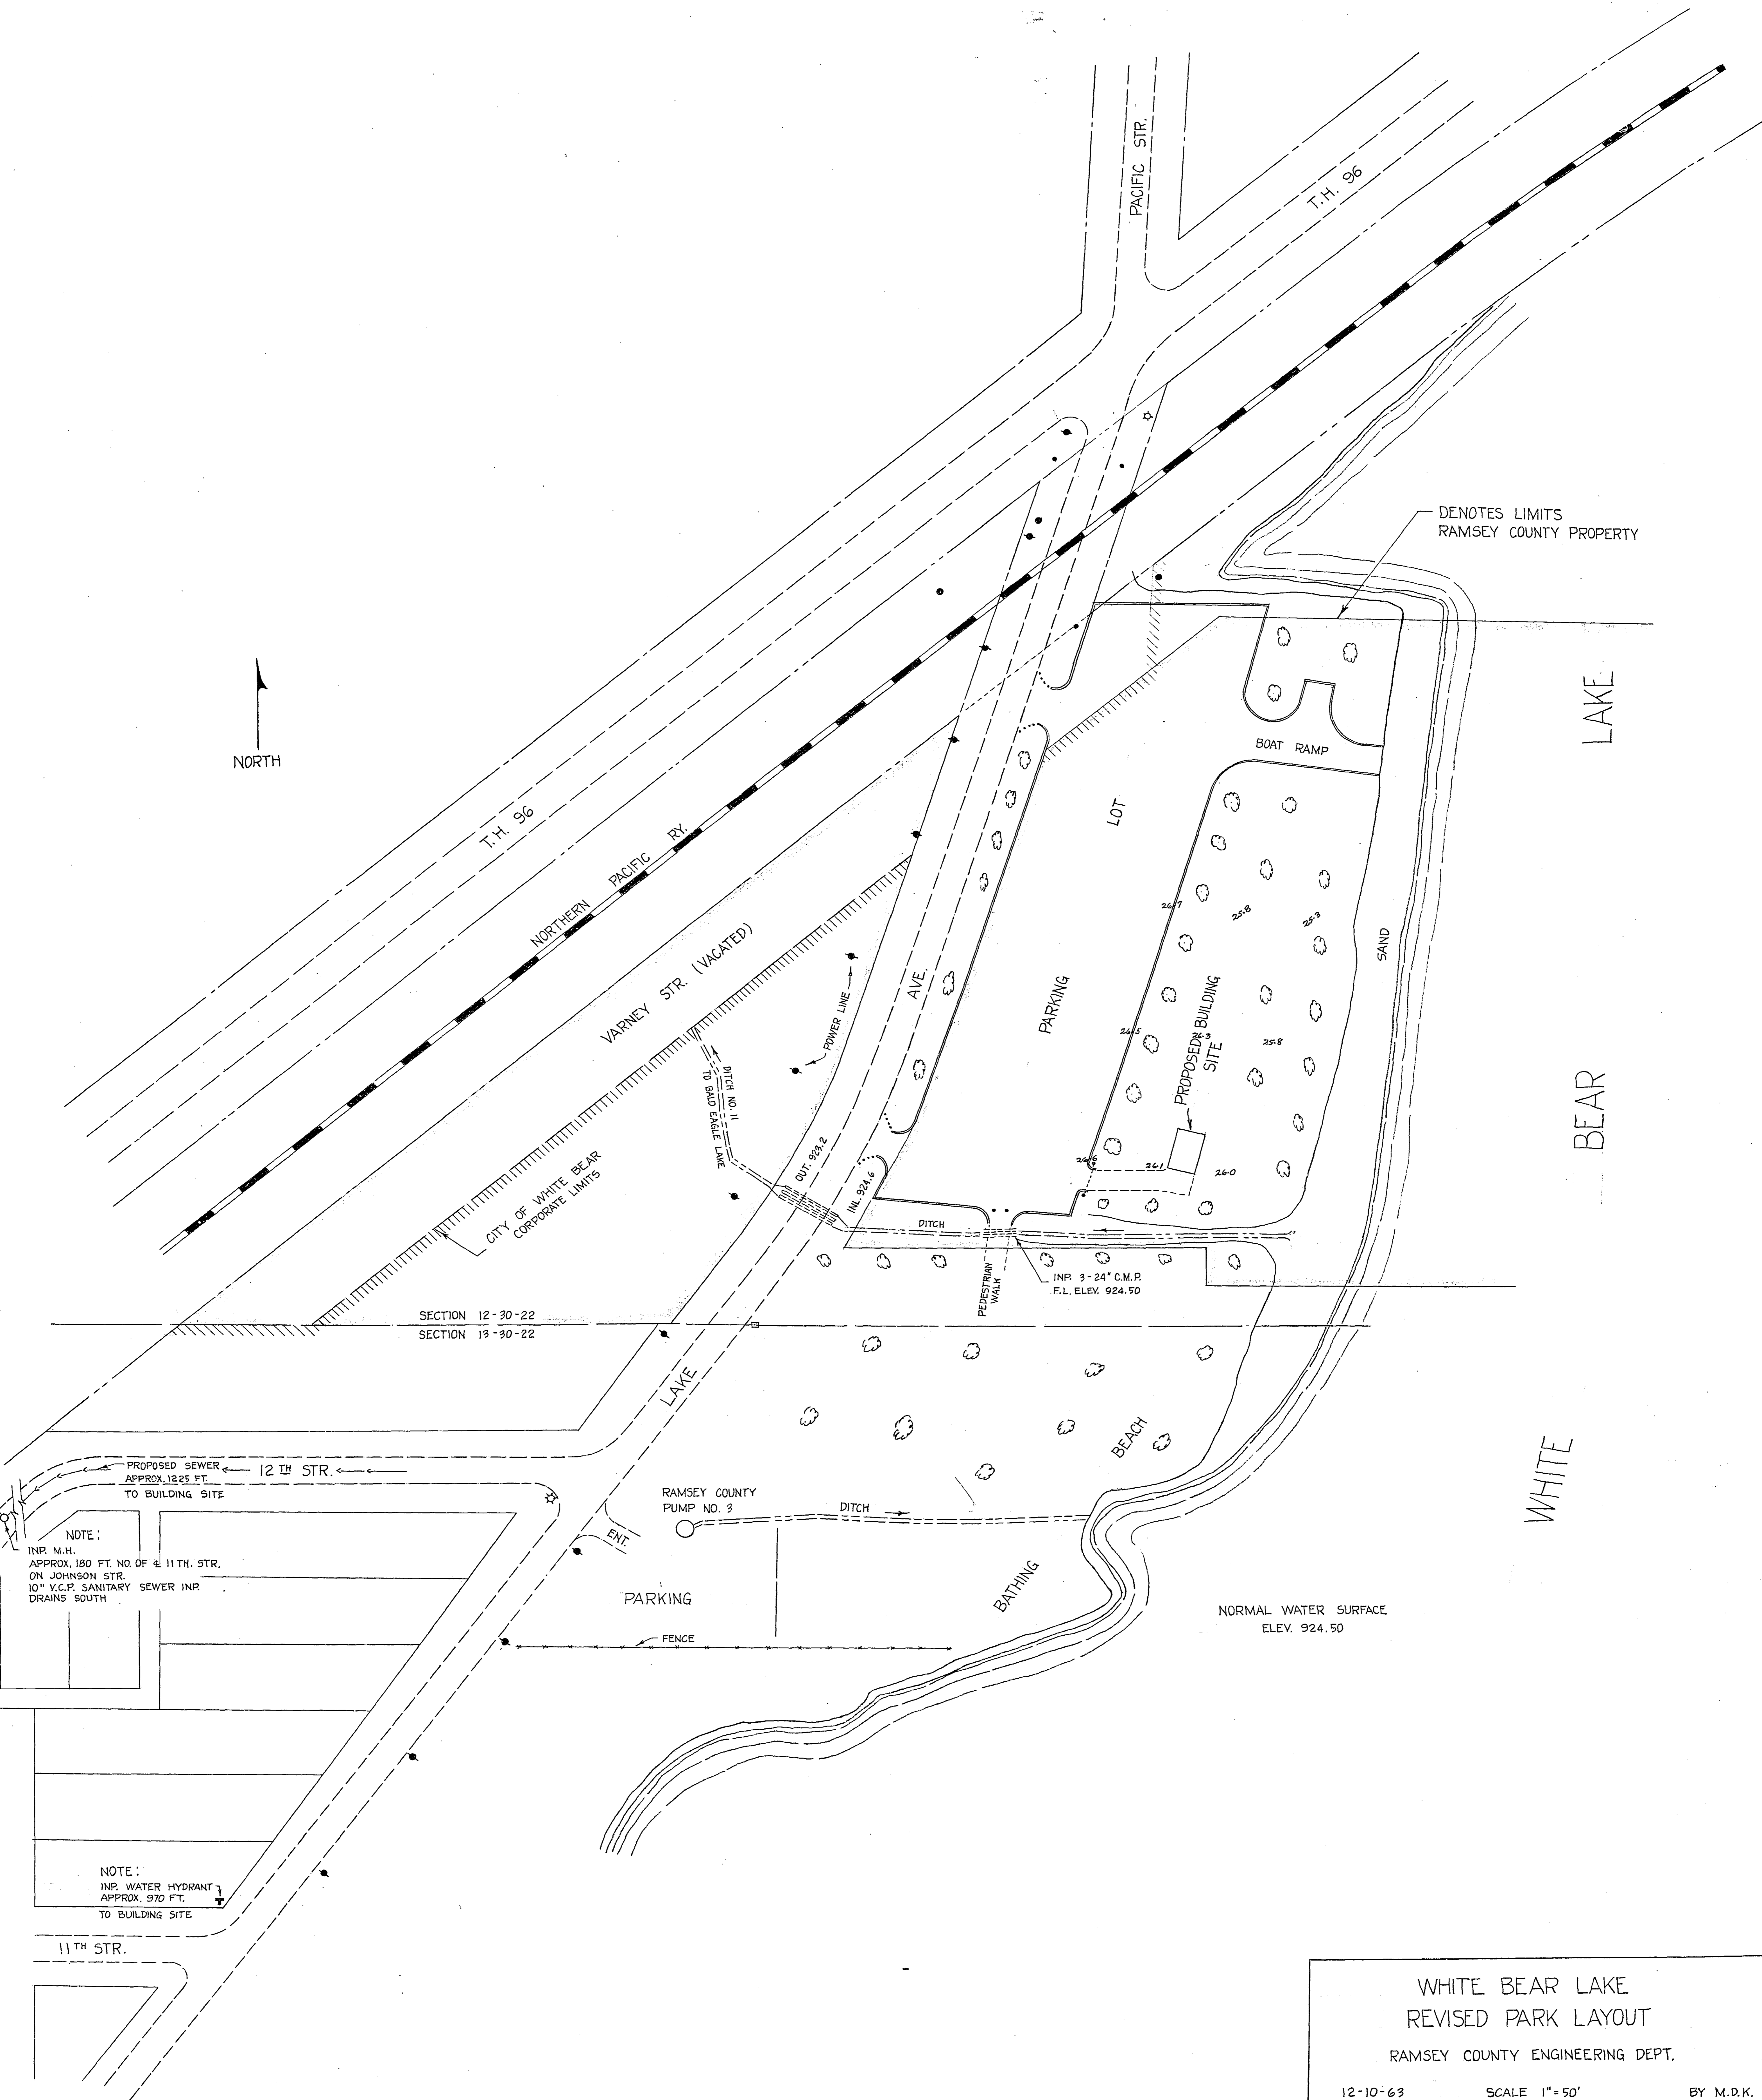

SECTION 12-30-22
SECTION 13-30-22

PROPOSED SEWER APPROX. 1225 FT. TO BUILDING SITE
12 TH STR.

NOTE:
INP. M.H.
APPROX. 180 FT. NO. OF 11TH. STR.
ON JOHNSON STR.
10" V.C.P. SANITARY SEWER INP.
DRAINS SOUTH


RAMSEY COUNTY
PUMP NO. 3

NORMAL WATER SURFACE
ELEV. 924.50

NOTE:
INP. WATER HYDRANT
APPROX. 970 FT.
TO BUILDING SITE

11 TH STR.

WHITE BEAR LAKE
REVISED PARK LAYOUT
RAMSEY COUNTY ENGINEERING DEPT.
12-10-63 SCALE 1" = 50' BY M.D.K.

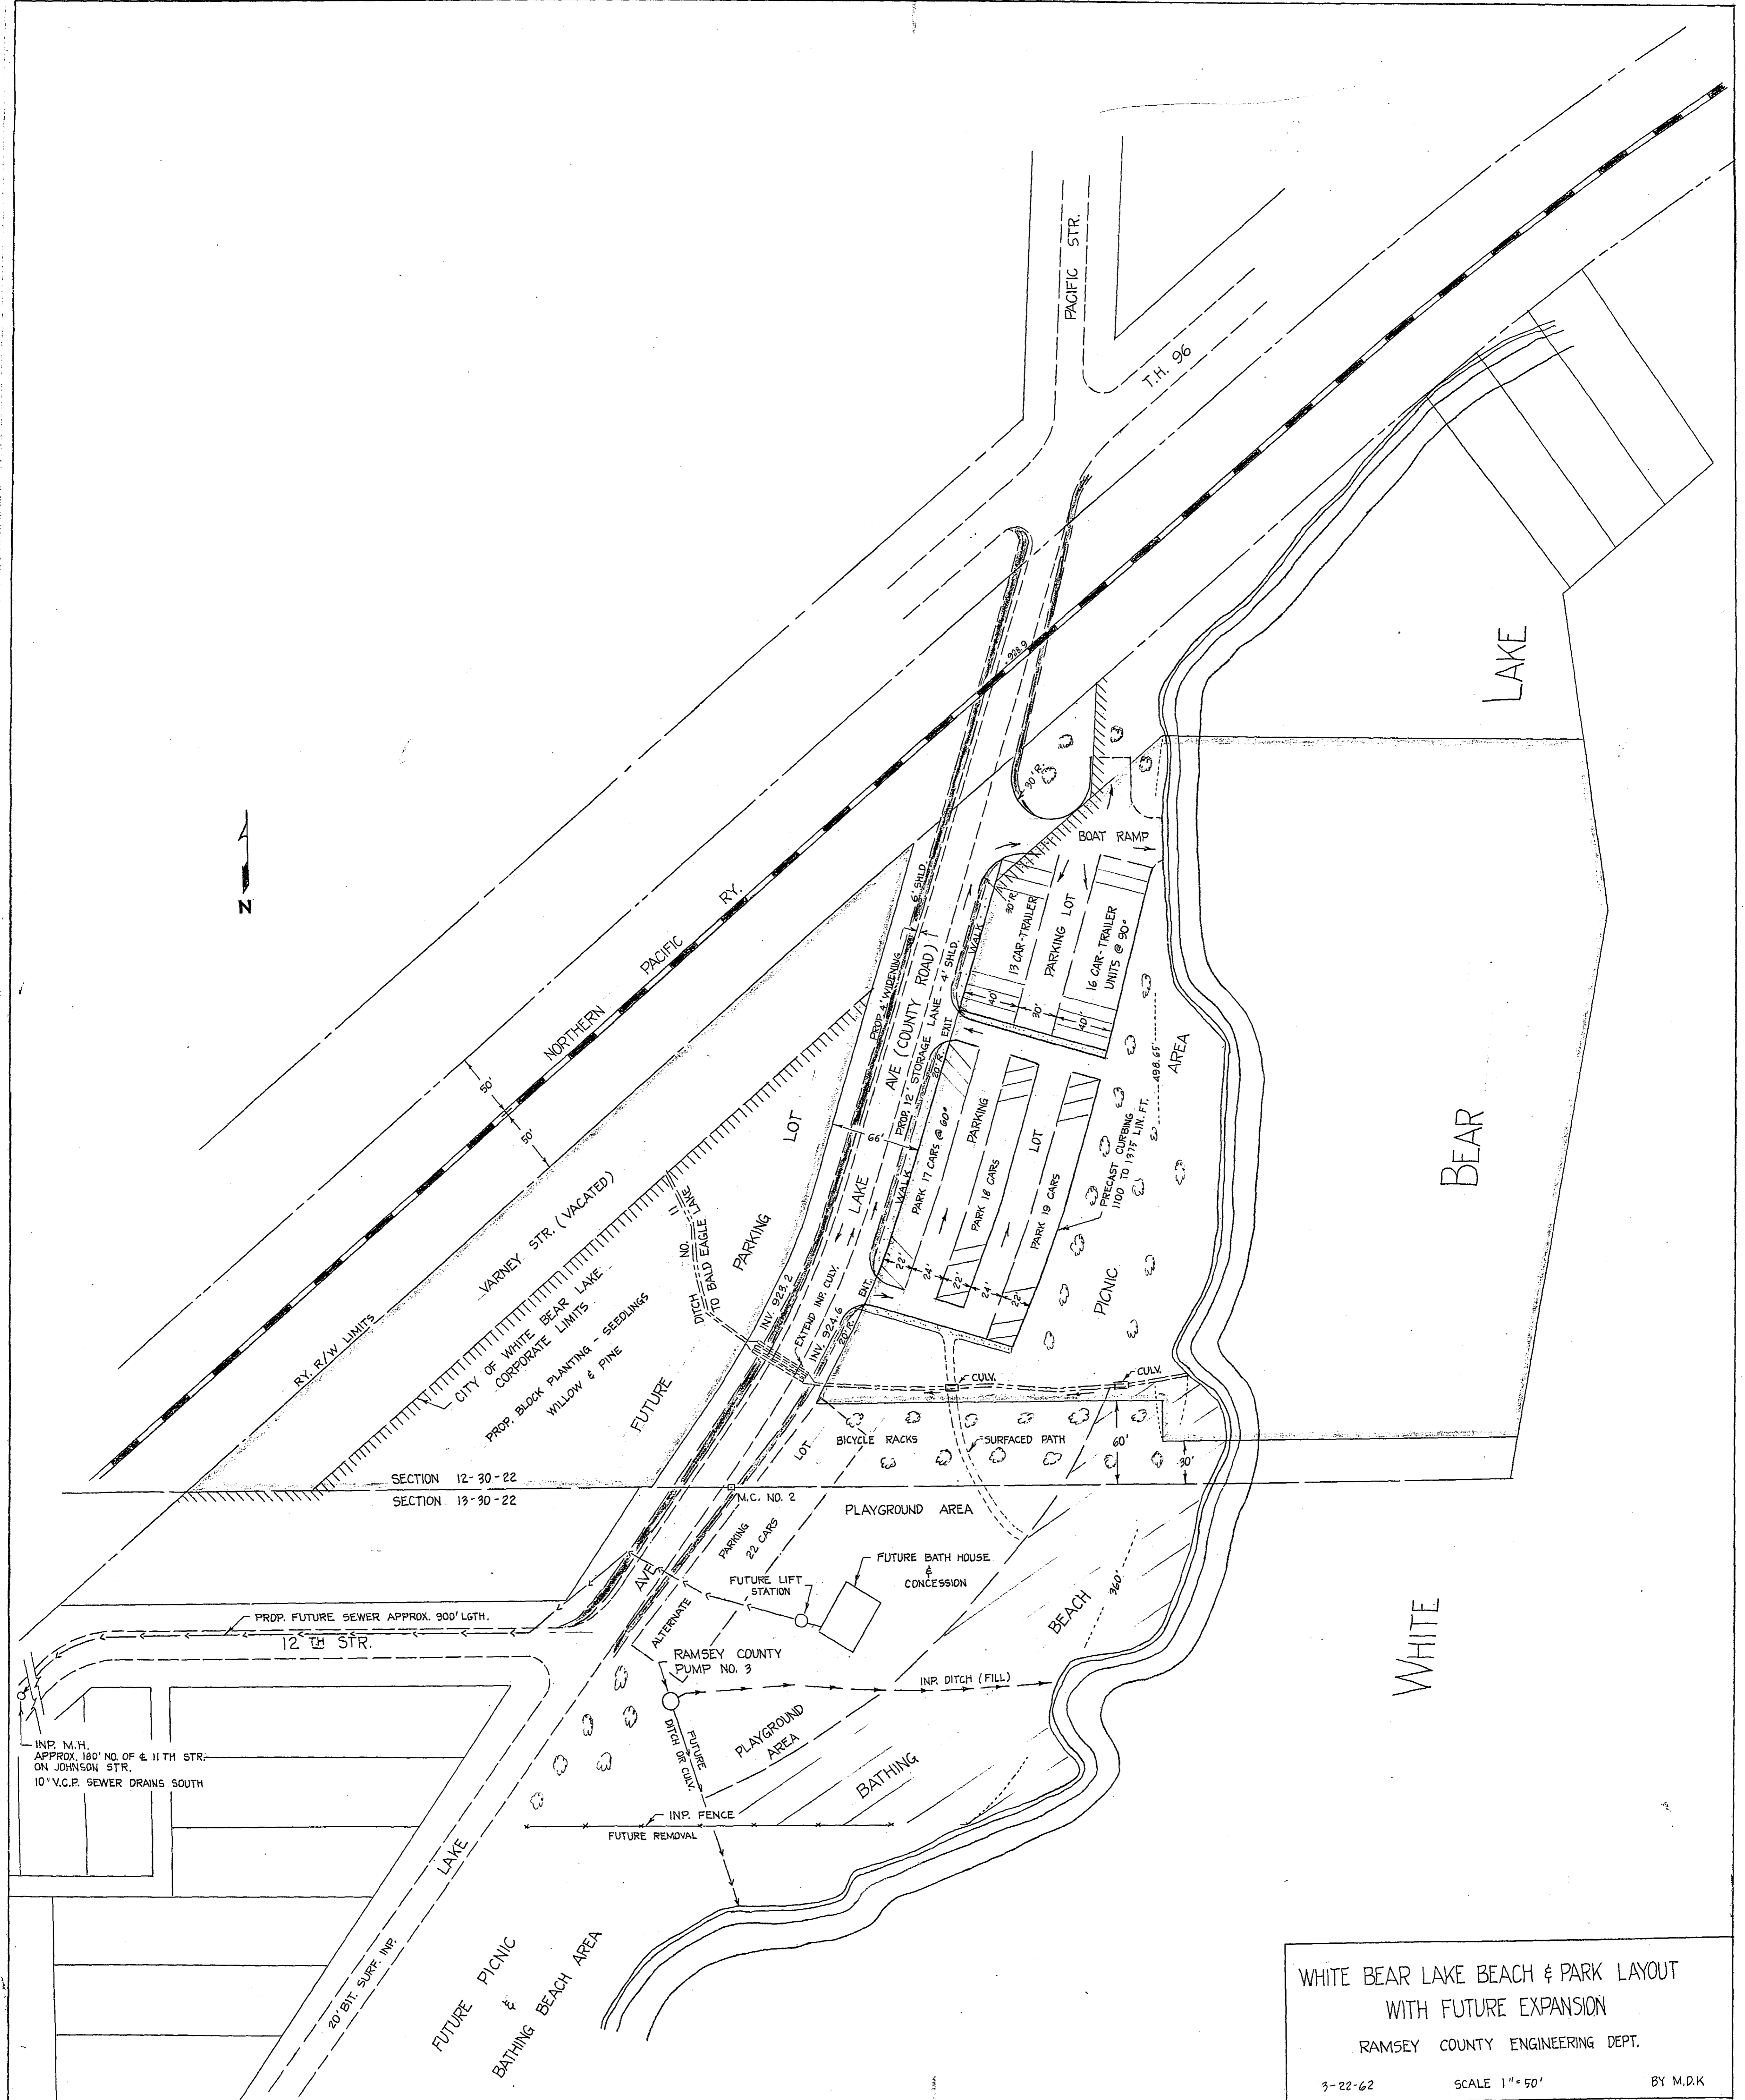

INP. M.H.
 APPROX. 180' NO. OF & 11TH STR.
 ON JOHNSON STR.
 10" V.C.P. SEWER DRAINS SOUTH

SECTION 12-30-22
 SECTION 13-30-22

**WHITE BEAR LAKE BEACH & PARK LAYOUT
 WITH FUTURE EXPANSION**
 RAMSEY COUNTY ENGINEERING DEPT.

3-22-62 SCALE 1" = 50' BY M.D.K.
 See Drawing Revised 12-10-63 806