




B.M. Elev 900.00
 Spk. in 12" Box Elder of
 N.E. Cor. Lot 6
 (Assumed Data)

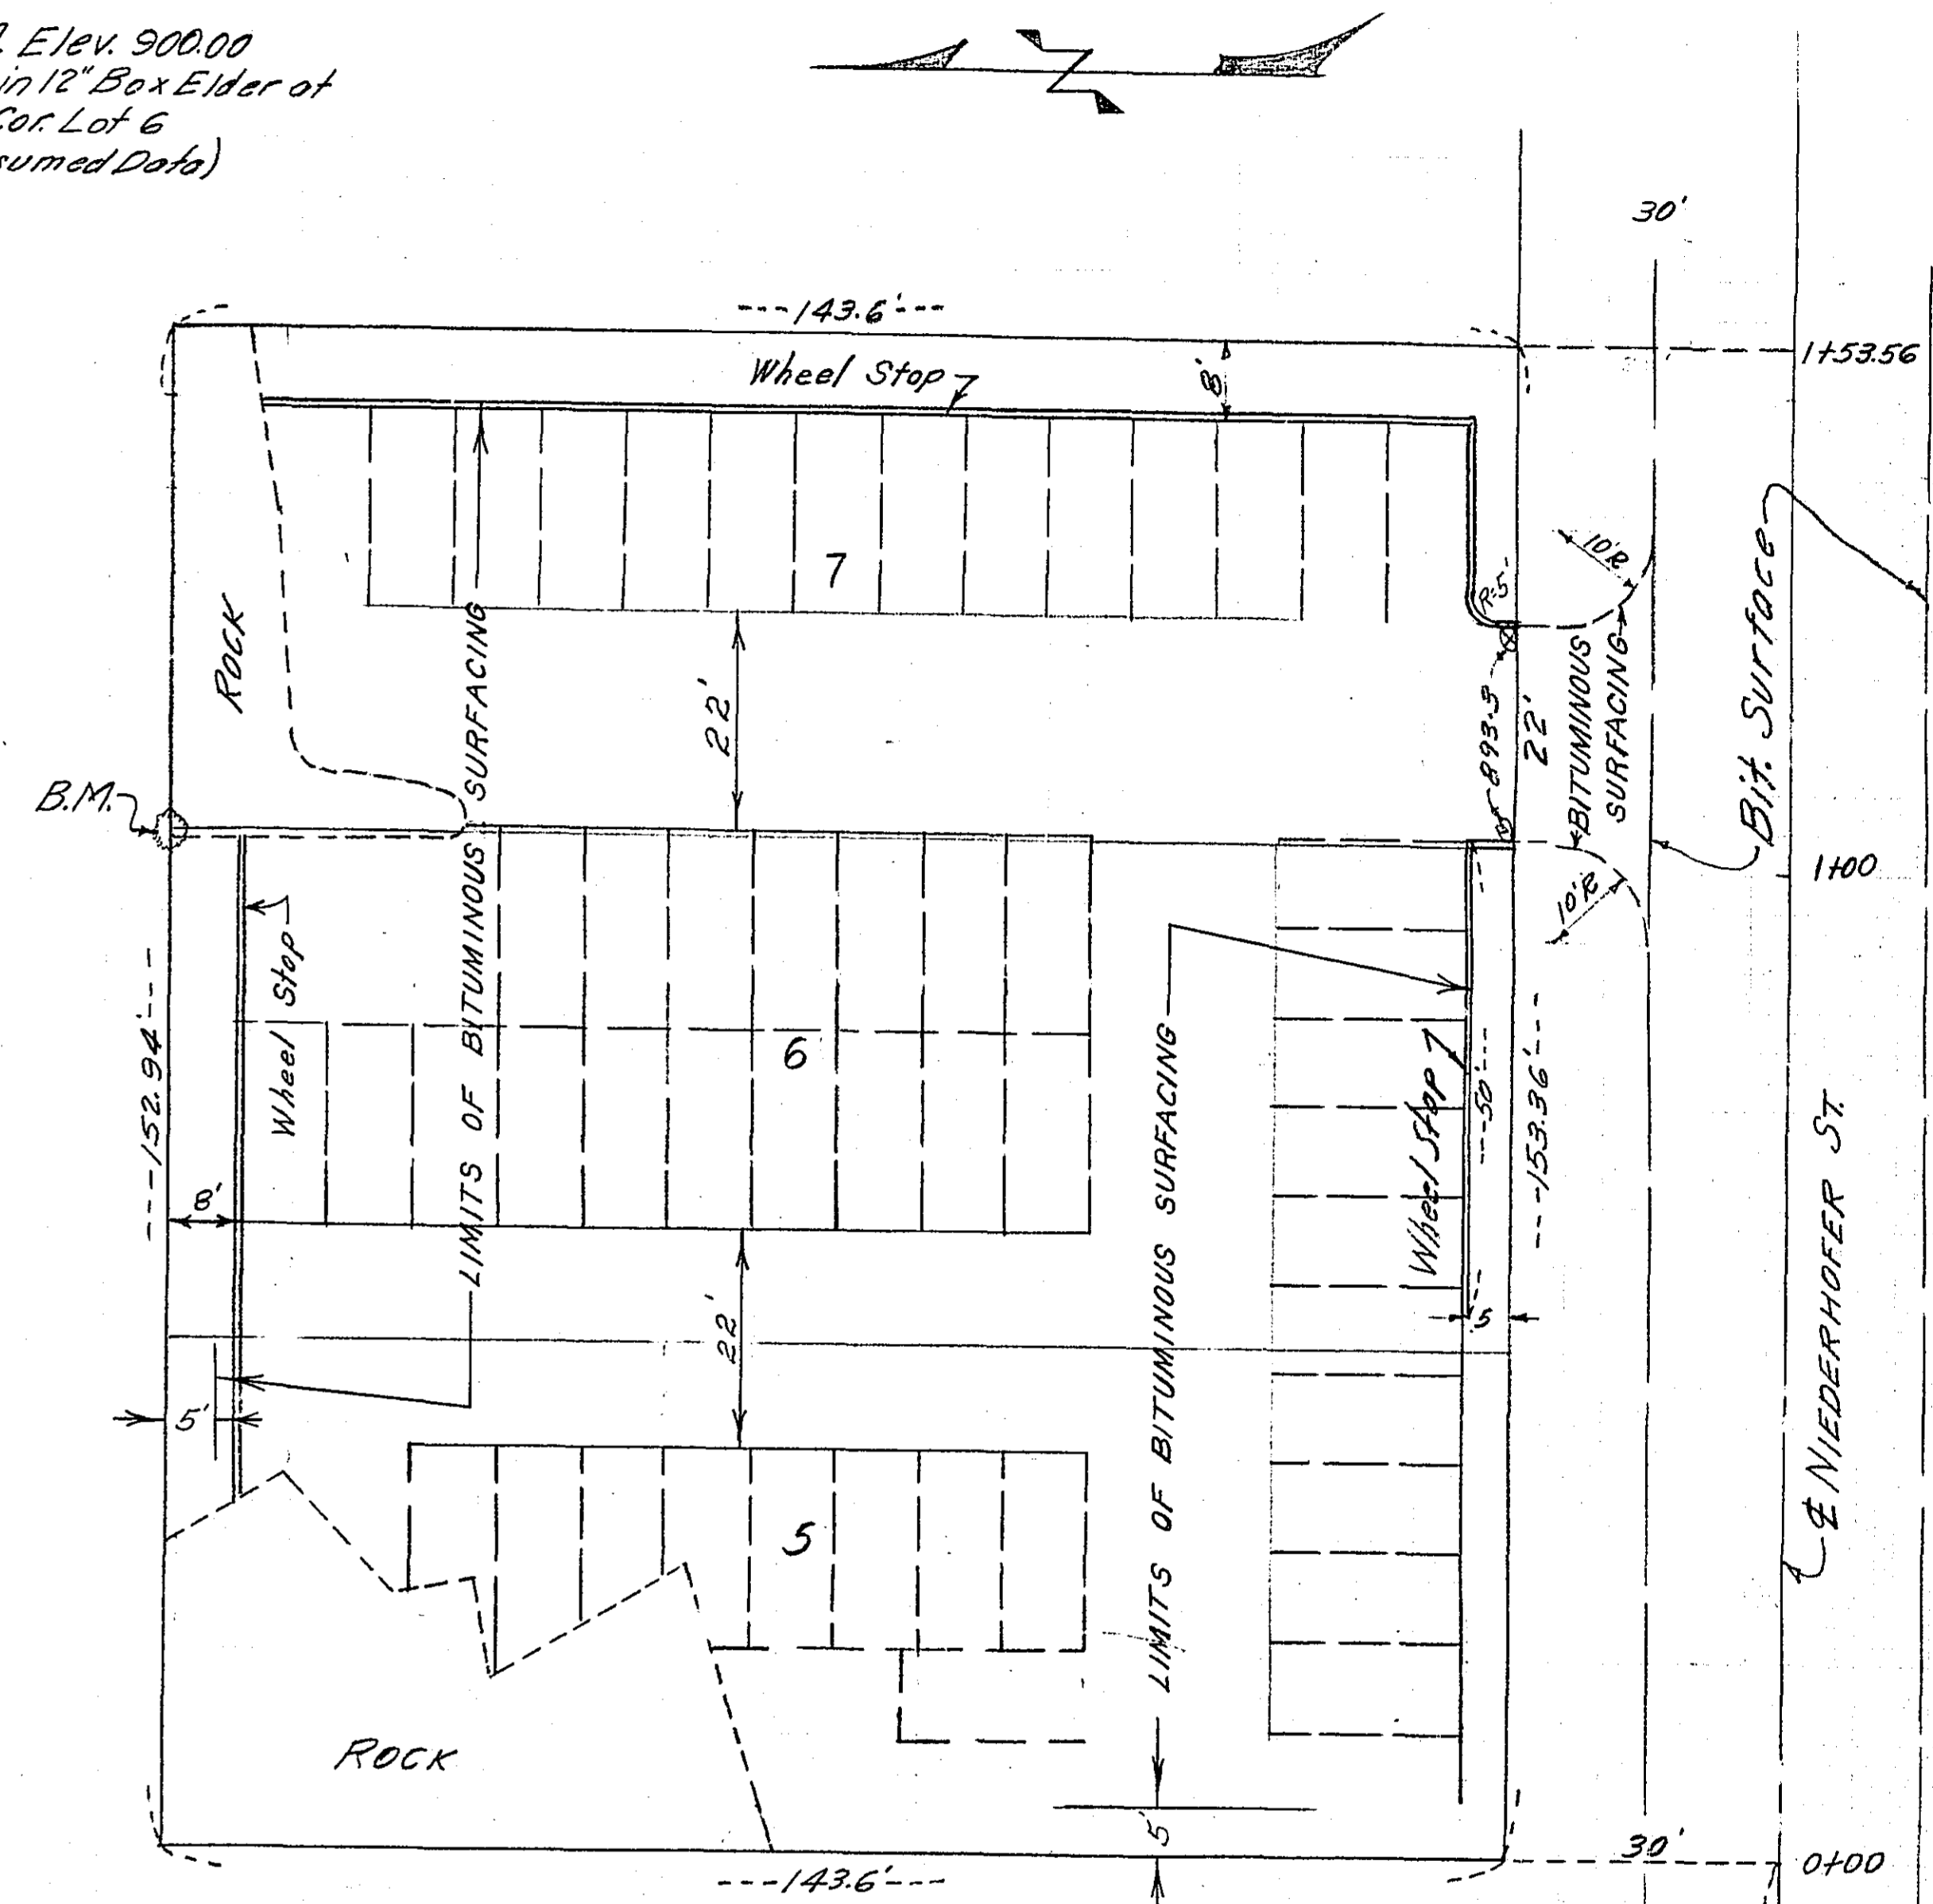

Description: Lots 5, 6 and 7, Block 15,
 Stinson, Brown and Ramsey's Addition.

Note: All full parking areas are 9' x 20'

SCALE: 1" = 20'

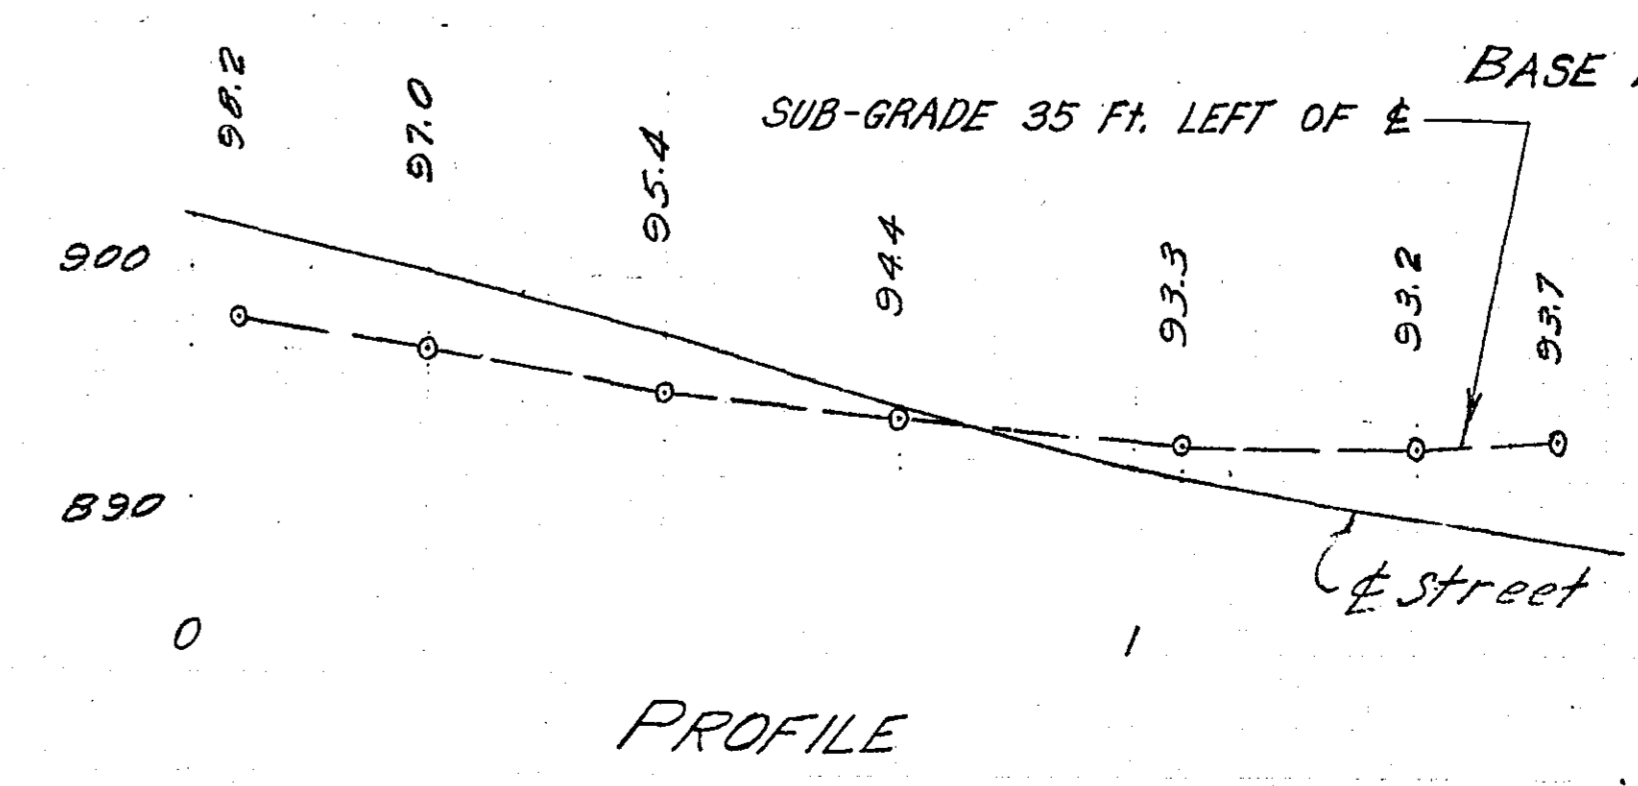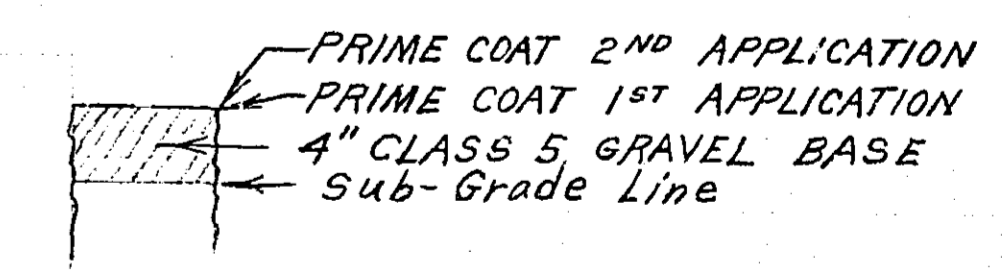

OFFICE OF COUNTY ENGINEER
 DEANE R. ANKLAN
 COUNTY ENGINEER

ANCHER HOSPITAL PARKING LOT
 LAYOUT PLAN
 6-1-62