


ELEVATION

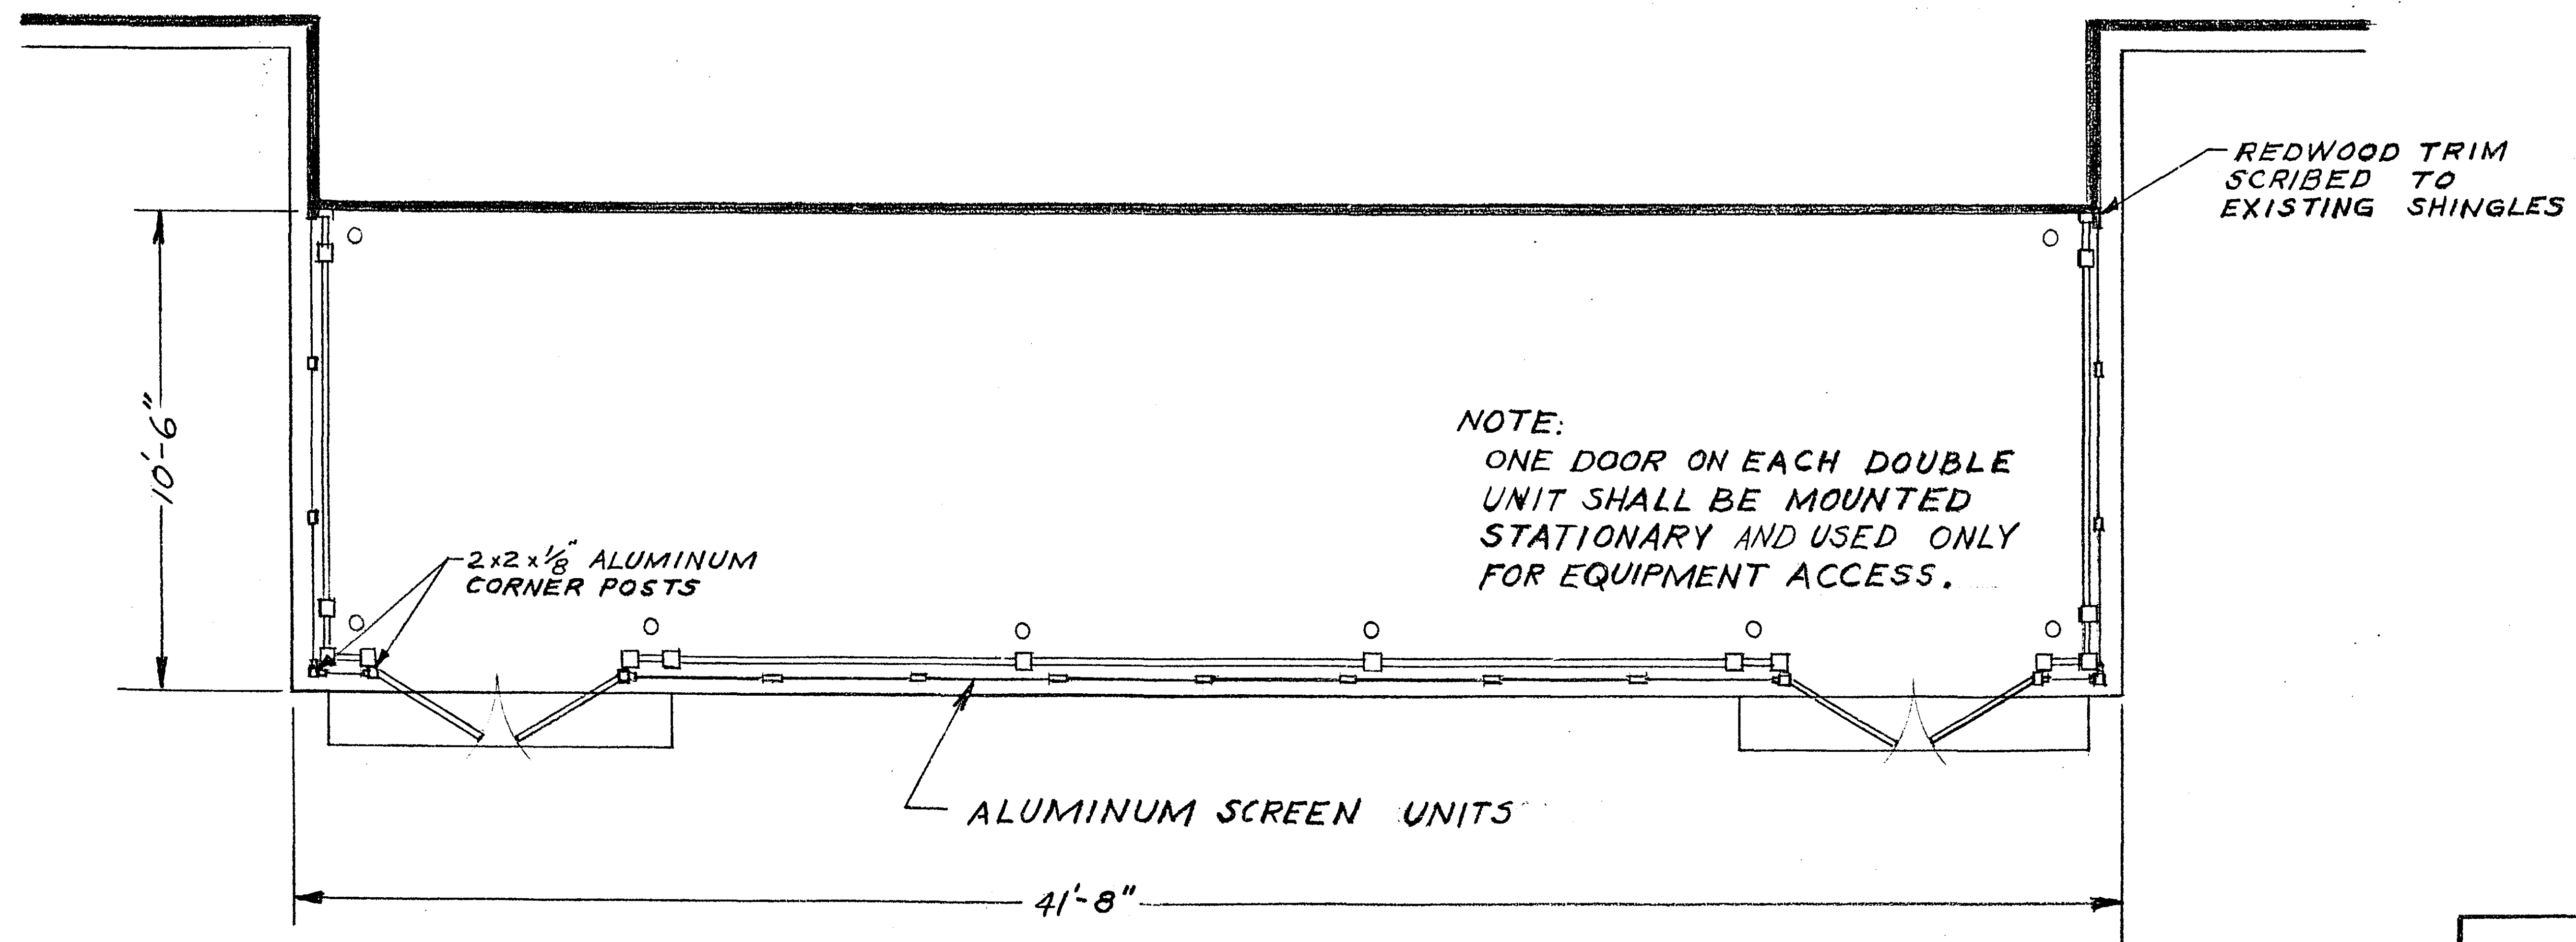

NOTE:
 ONE DOOR ON EACH DOUBLE
 UNIT SHALL BE MOUNTED
 STATIONARY AND USED ONLY
 FOR EQUIPMENT ACCESS.

PLAN
 SCALE: 1/4" = 1'-0"

PROPOSED SCREEN PORCH ENCLOSURE
 FOR
 KELLER GOLF COURSE CLUB HOUSE
 BY
 RAMSEY COUNTY ENGINEERING DEPT.
 6-21-62
 Dwn. BY G.H.J.