



LAKE JOSEPHINE

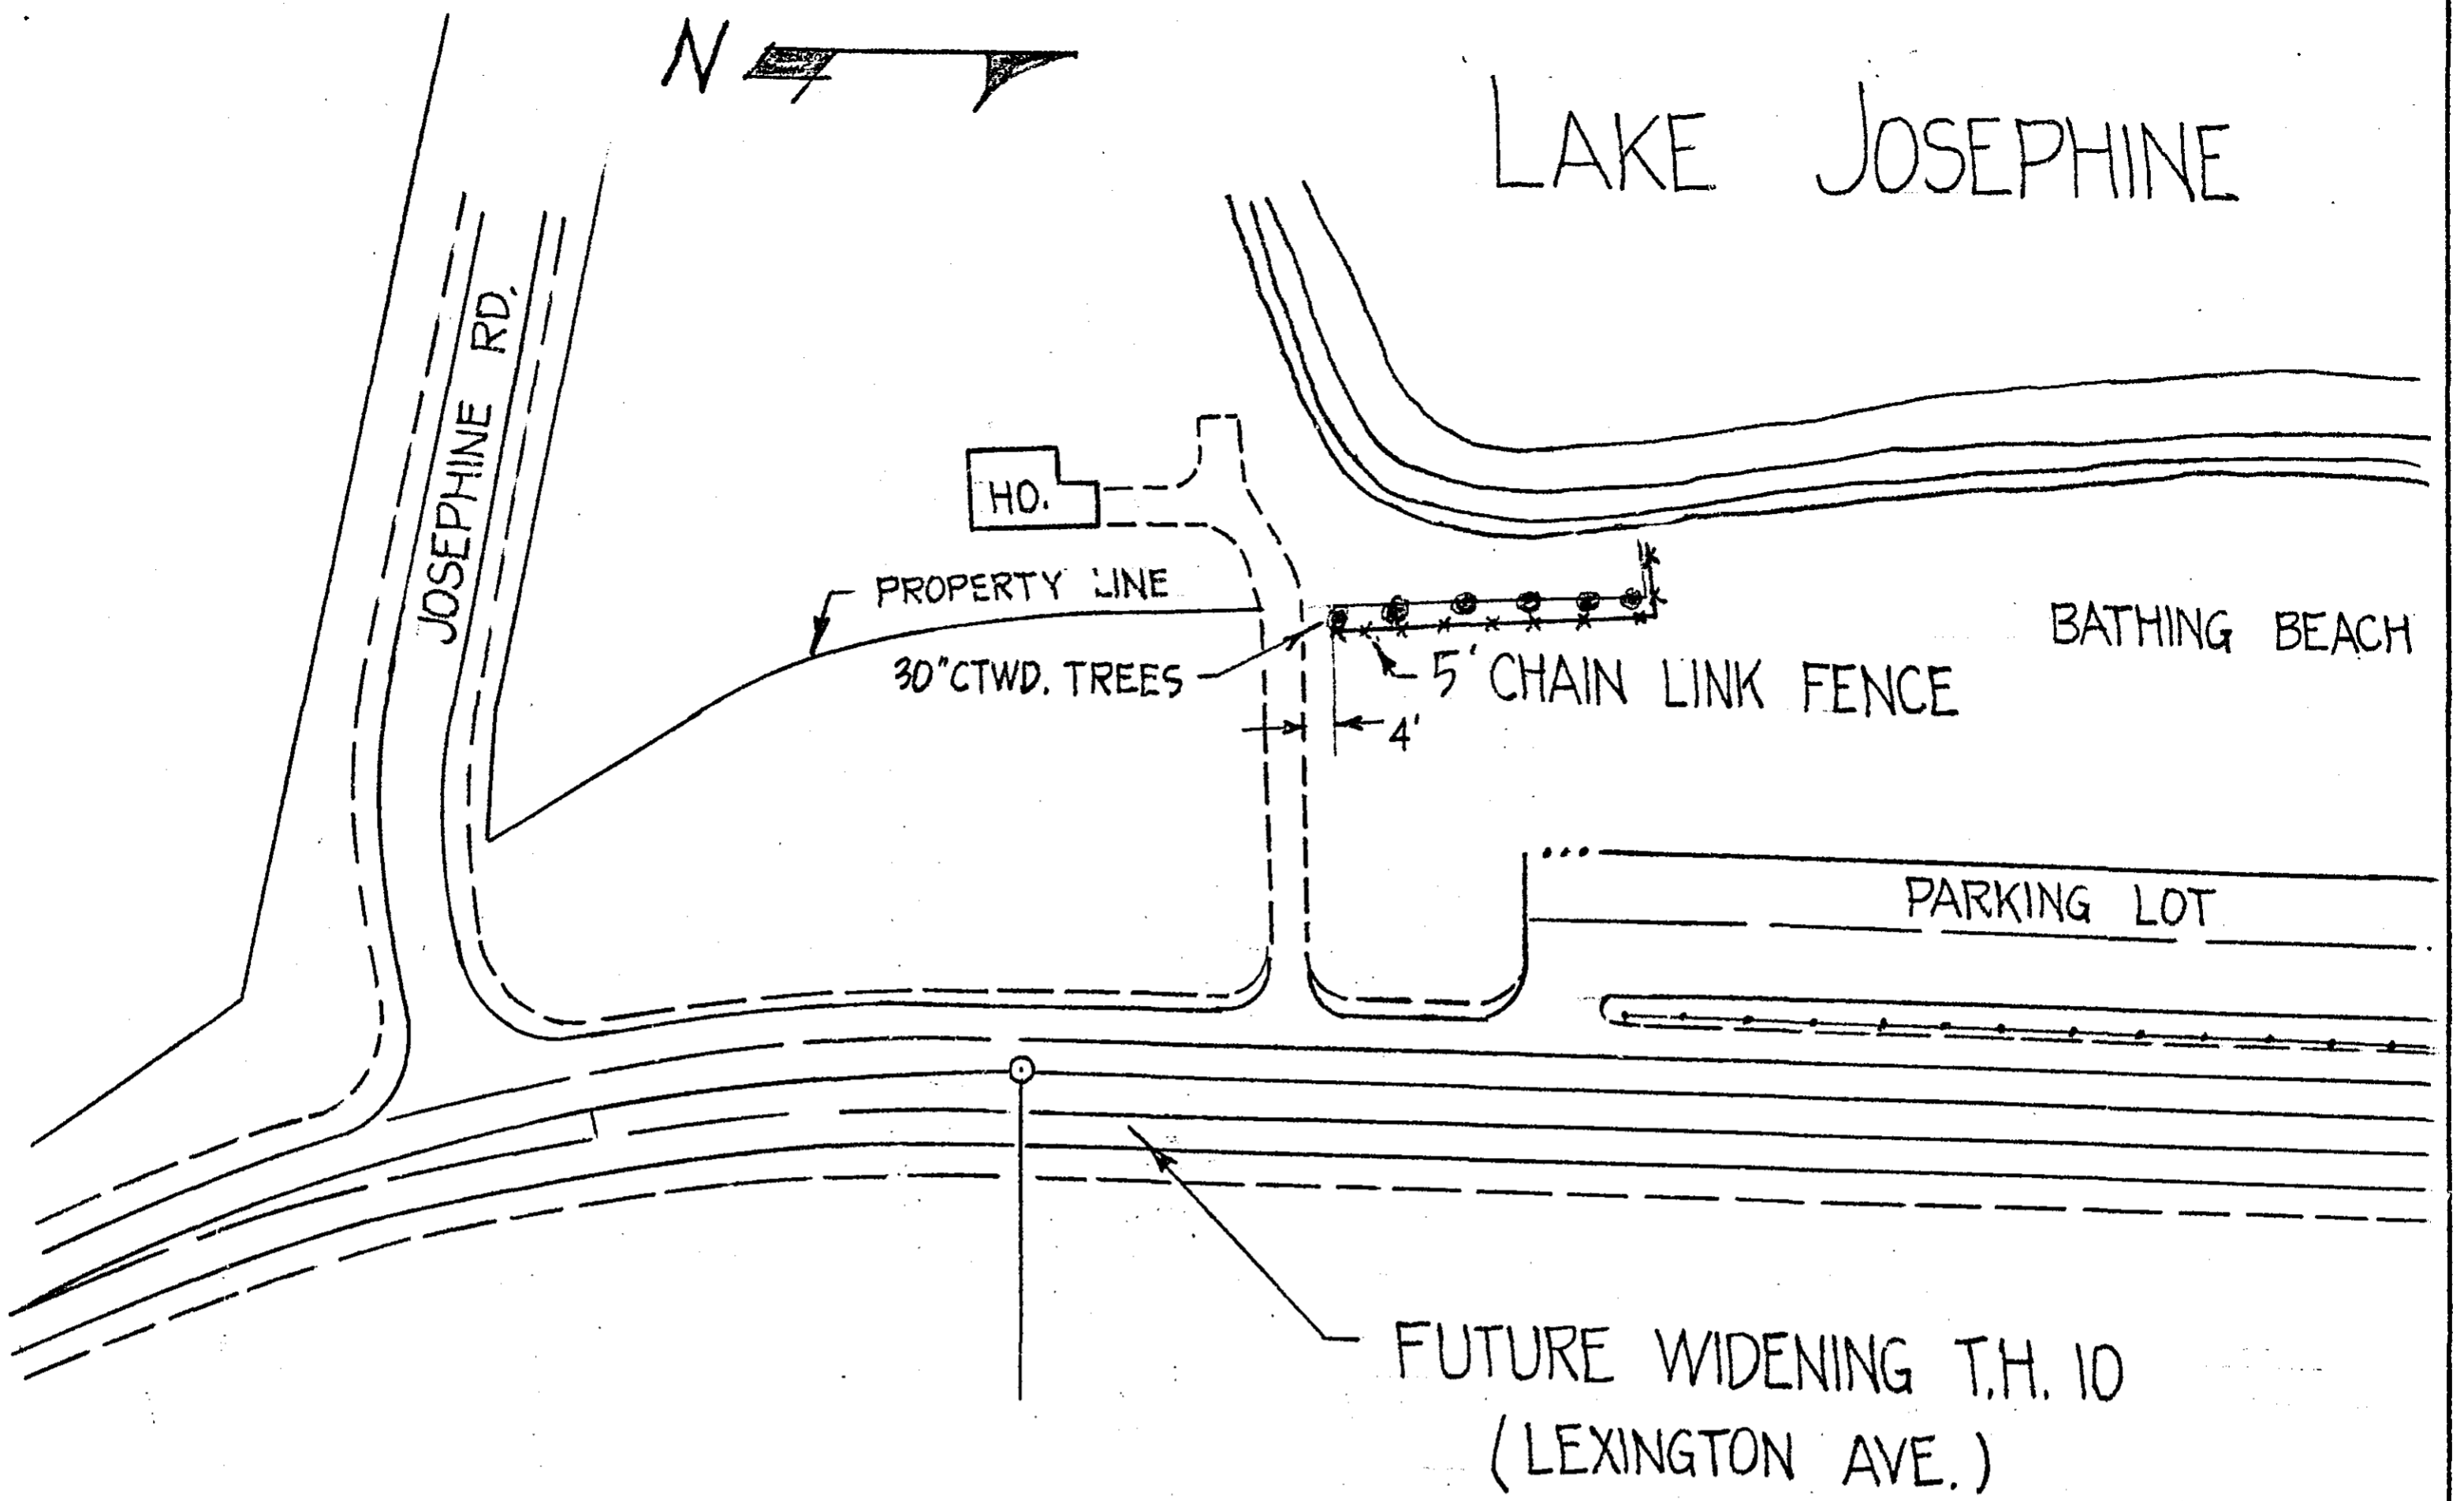

PLOT PLAN

SCALE 1" = 100'

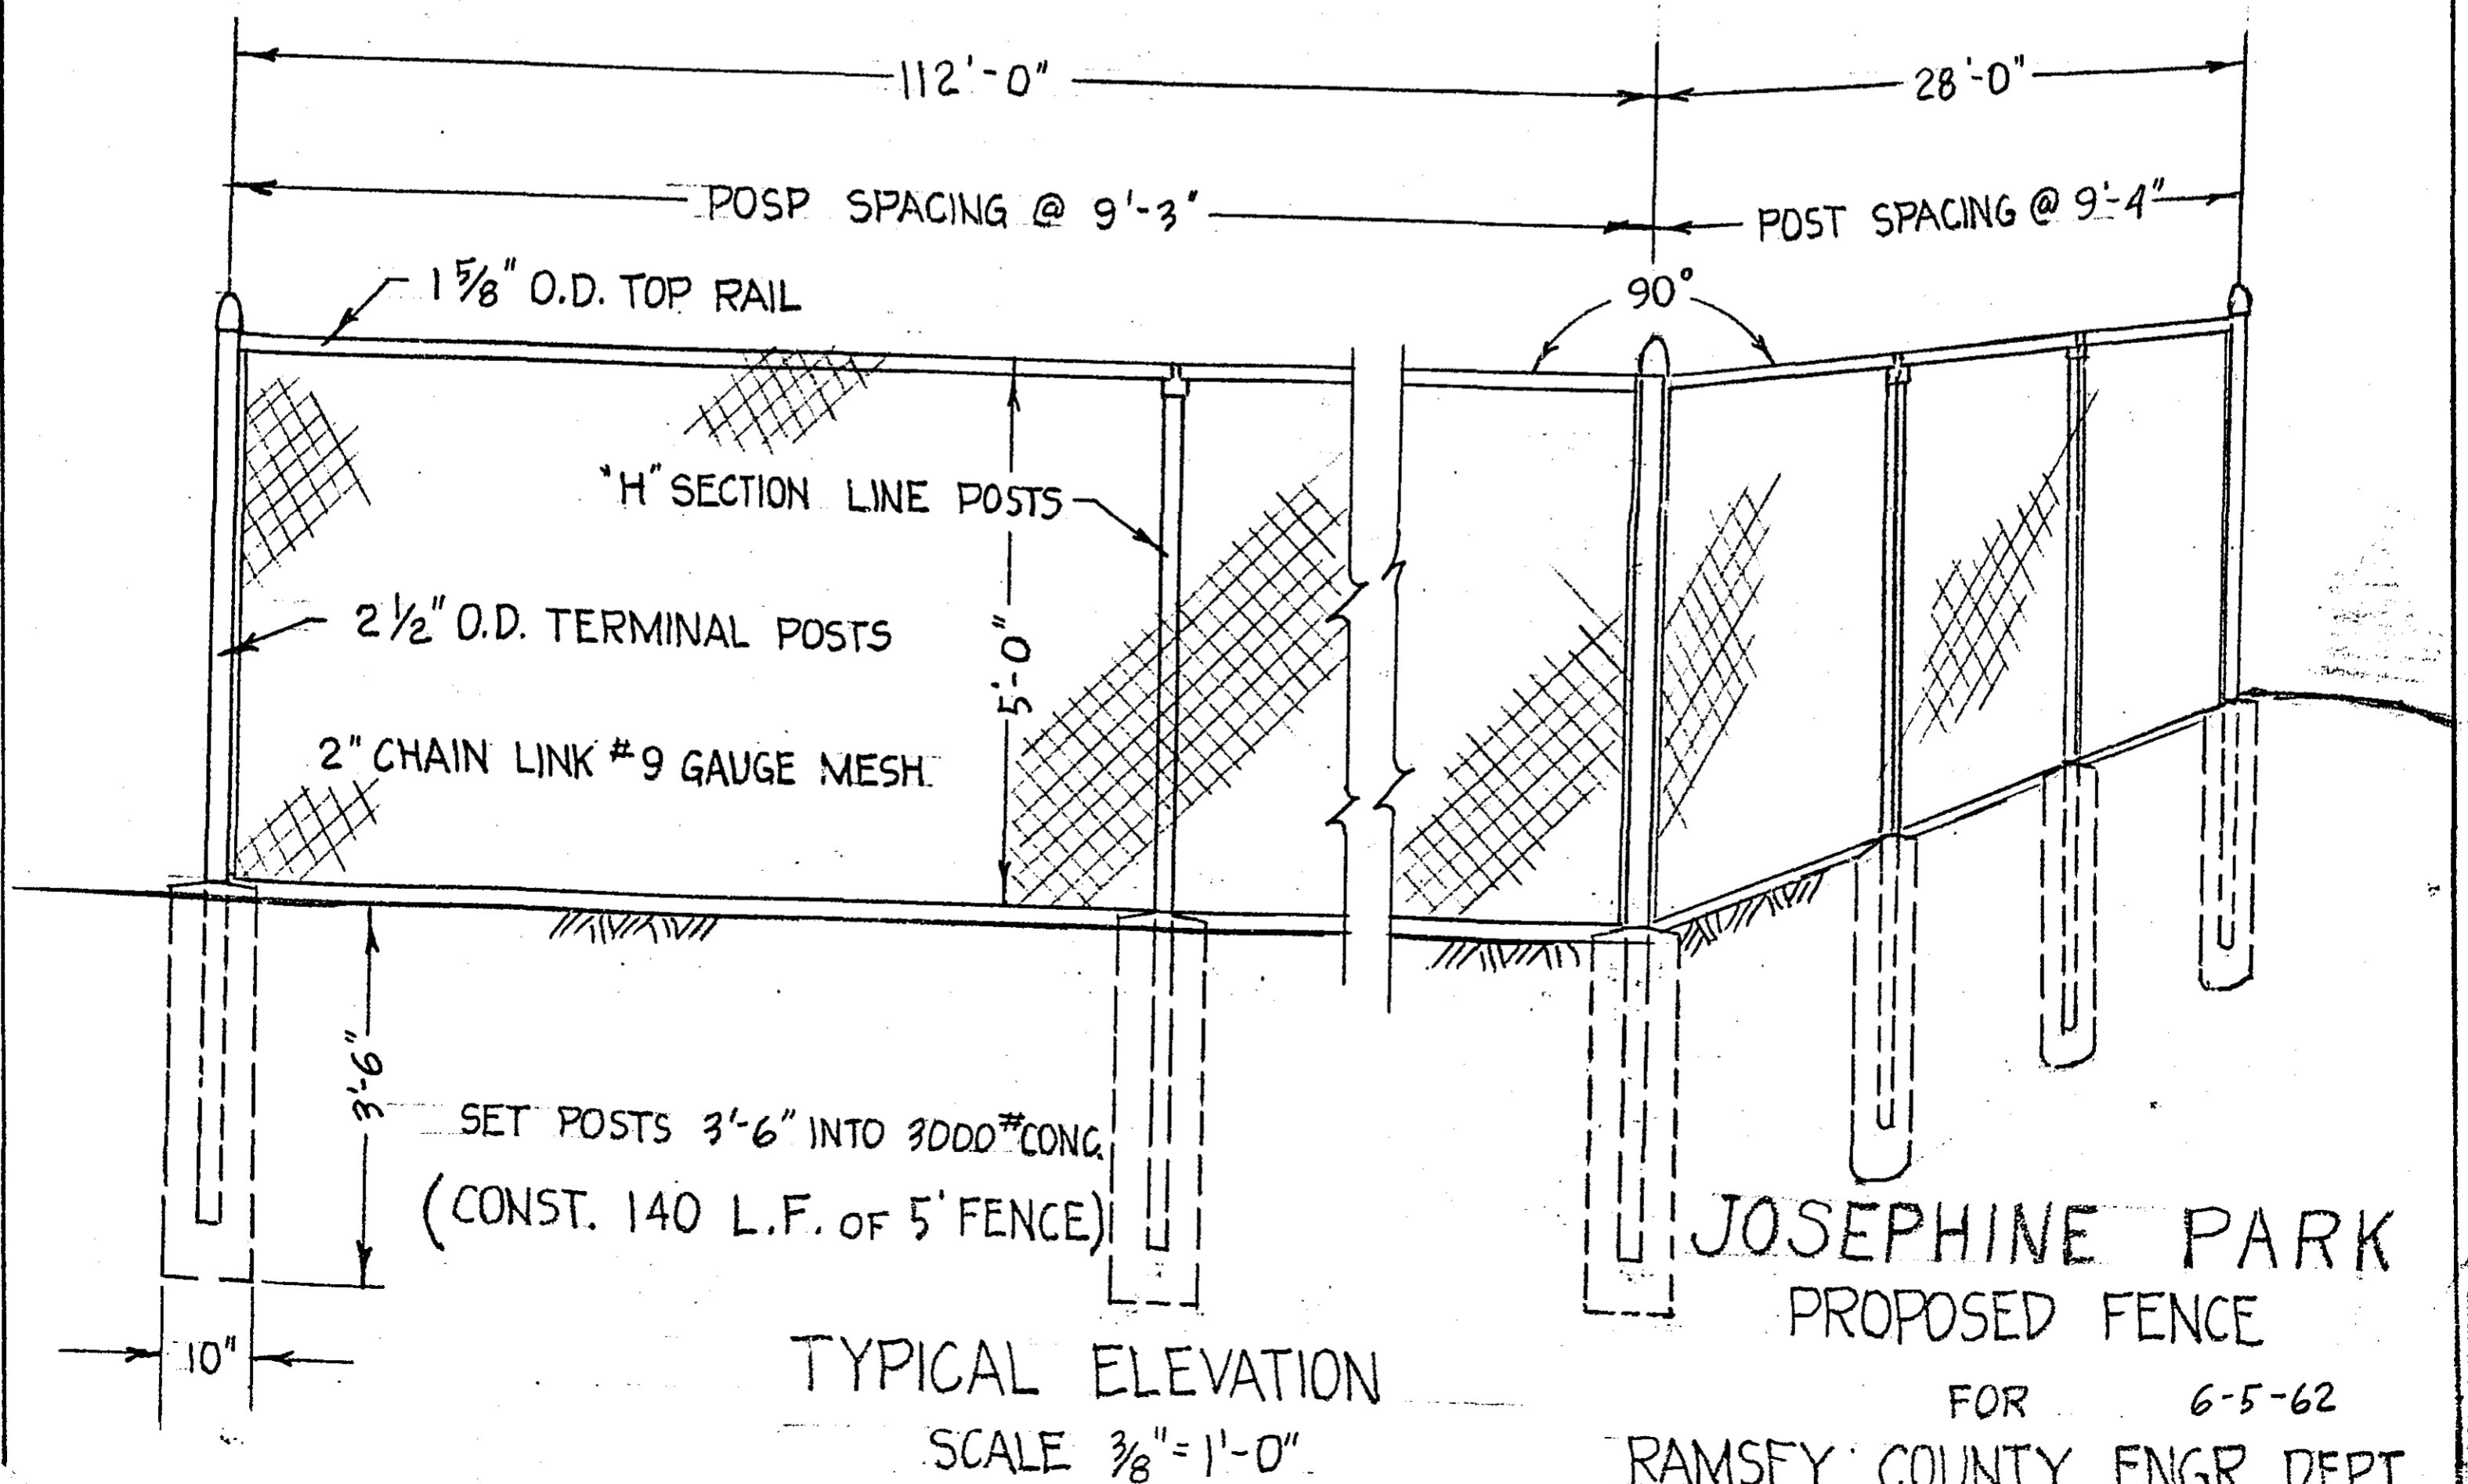

FOR 6-5-62
RAMSEY COUNTY ENGR. DEPT.