


LAKE JOHANNA

LAUNCHING  
RAMP

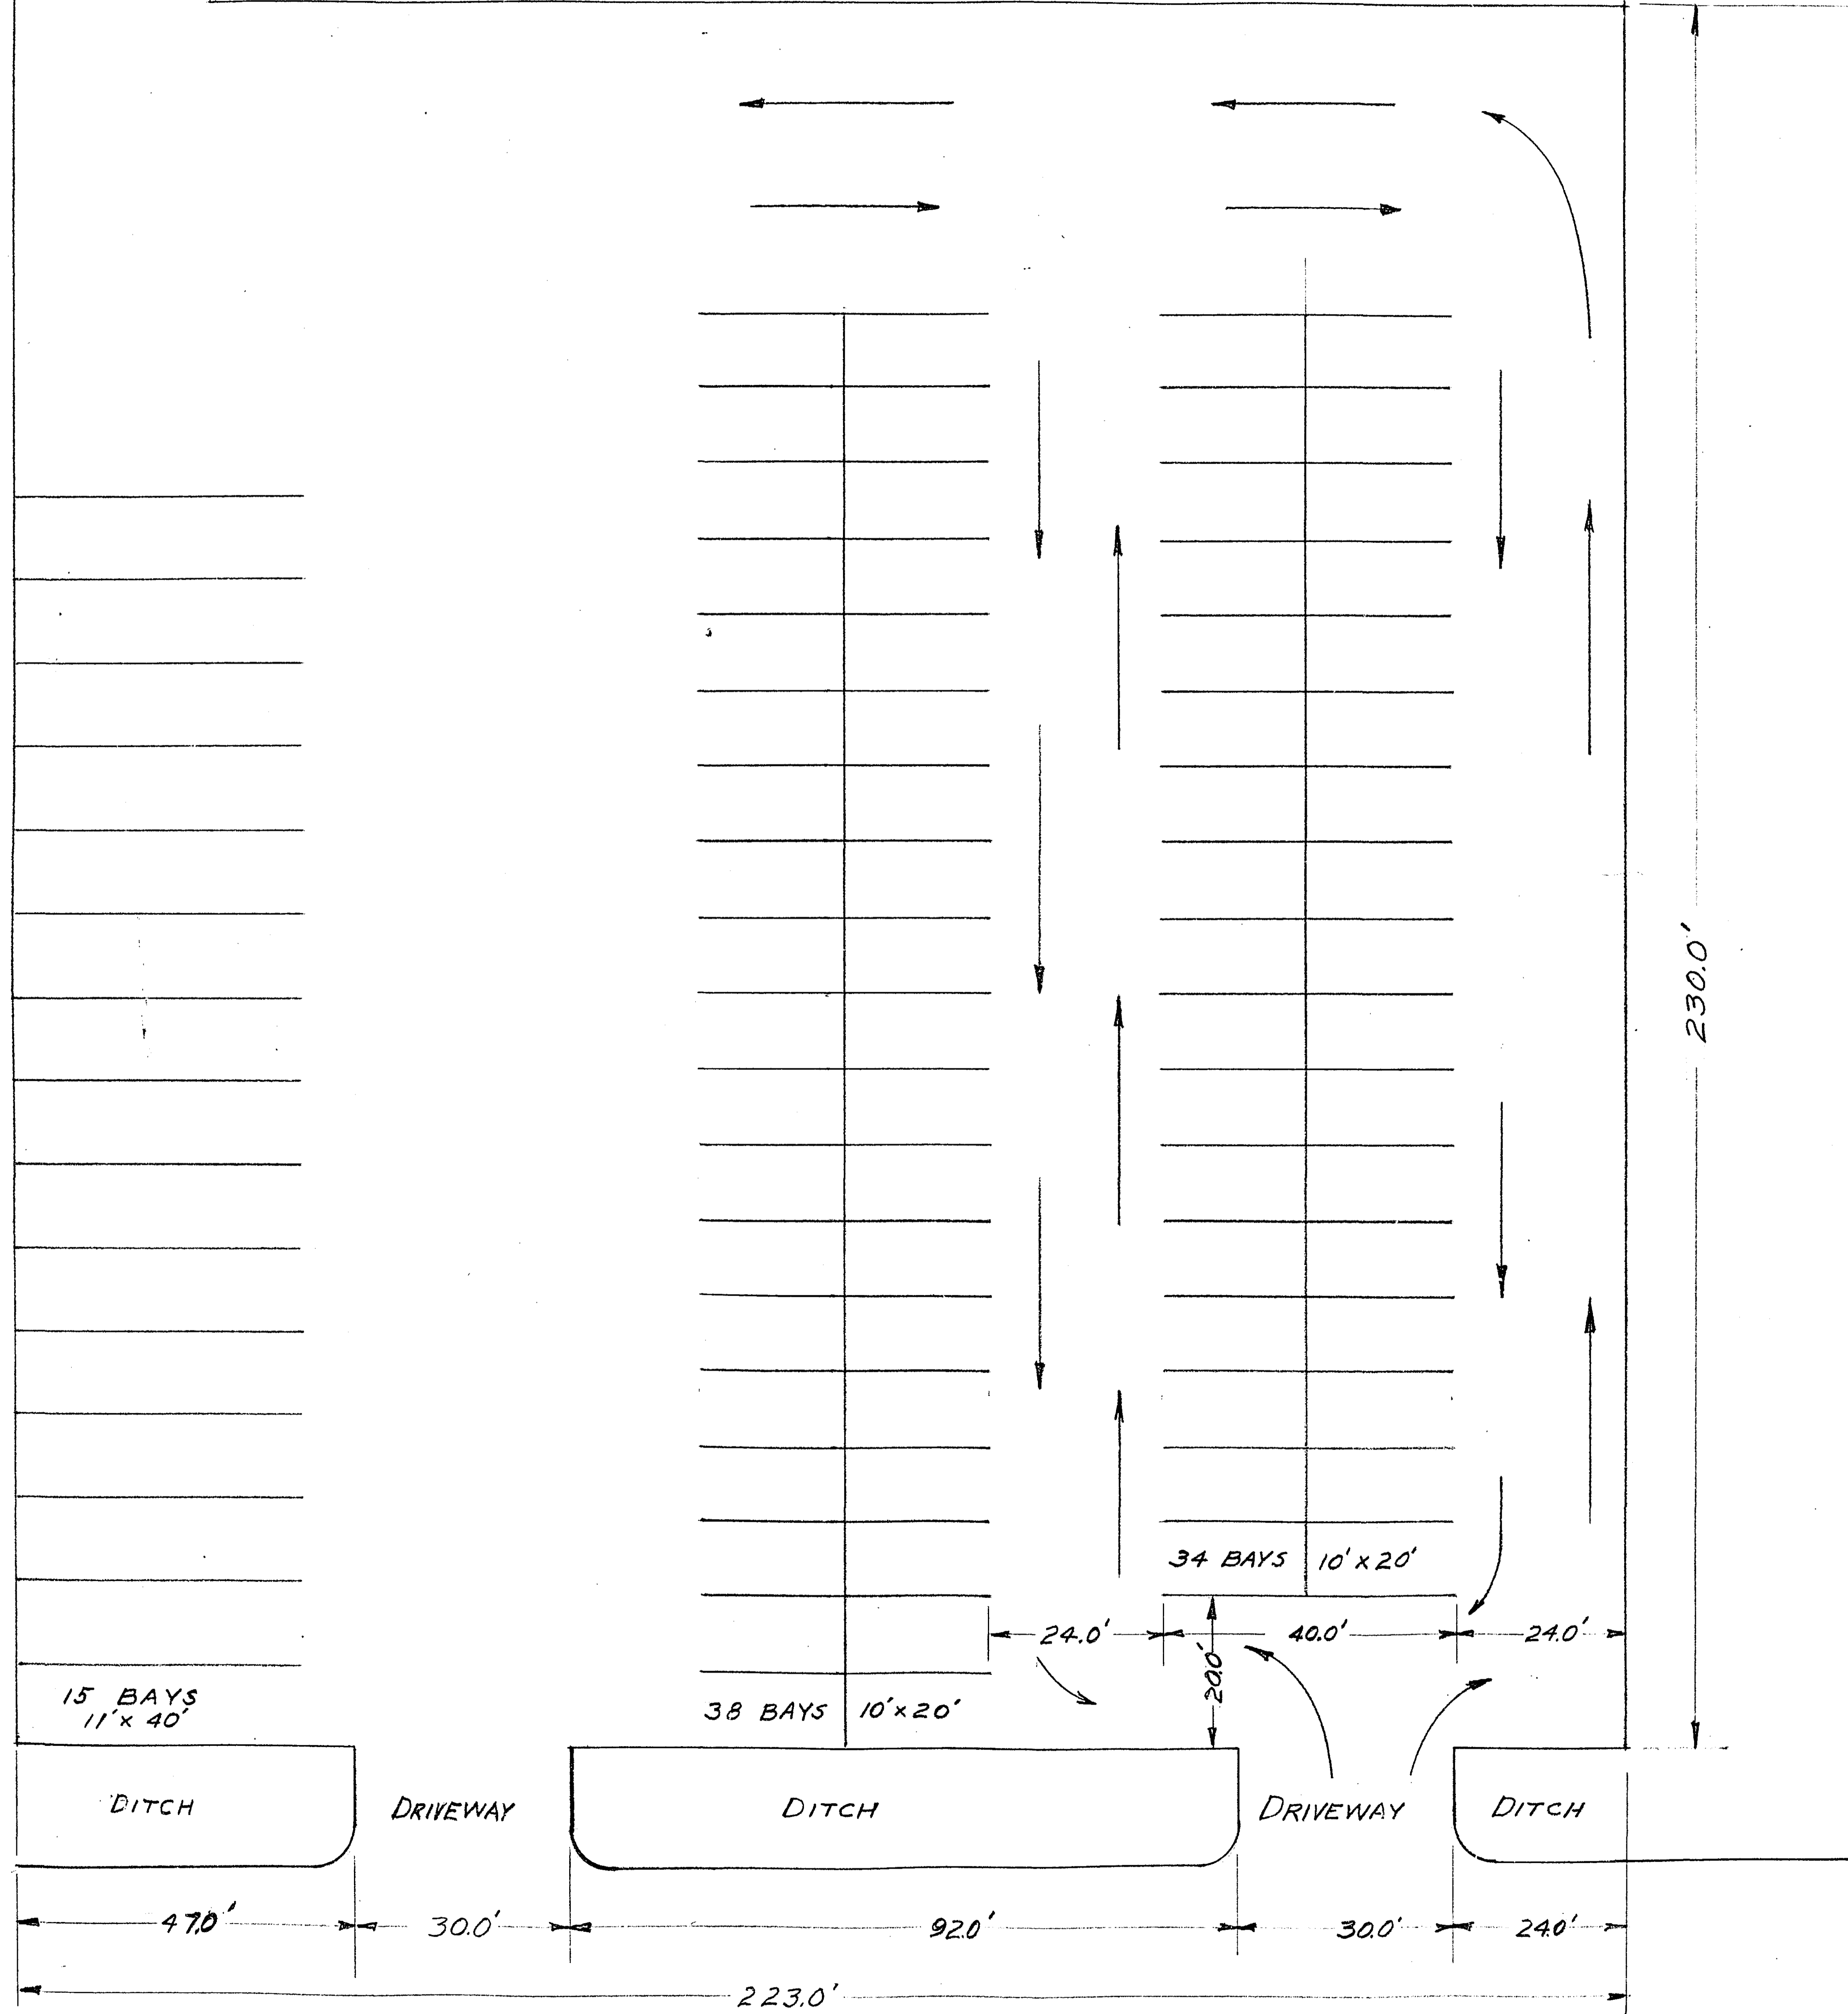

LAKE JOHANNA PARKING AREA  
BY  
RAMSEY COUNTY ENGINEERING DEPT.  
SCALE: 1"=20.0' DWN BY G.H.J.

R-814